




1  
09.A1  
**Proposed Front Elevation**  
1 : 100

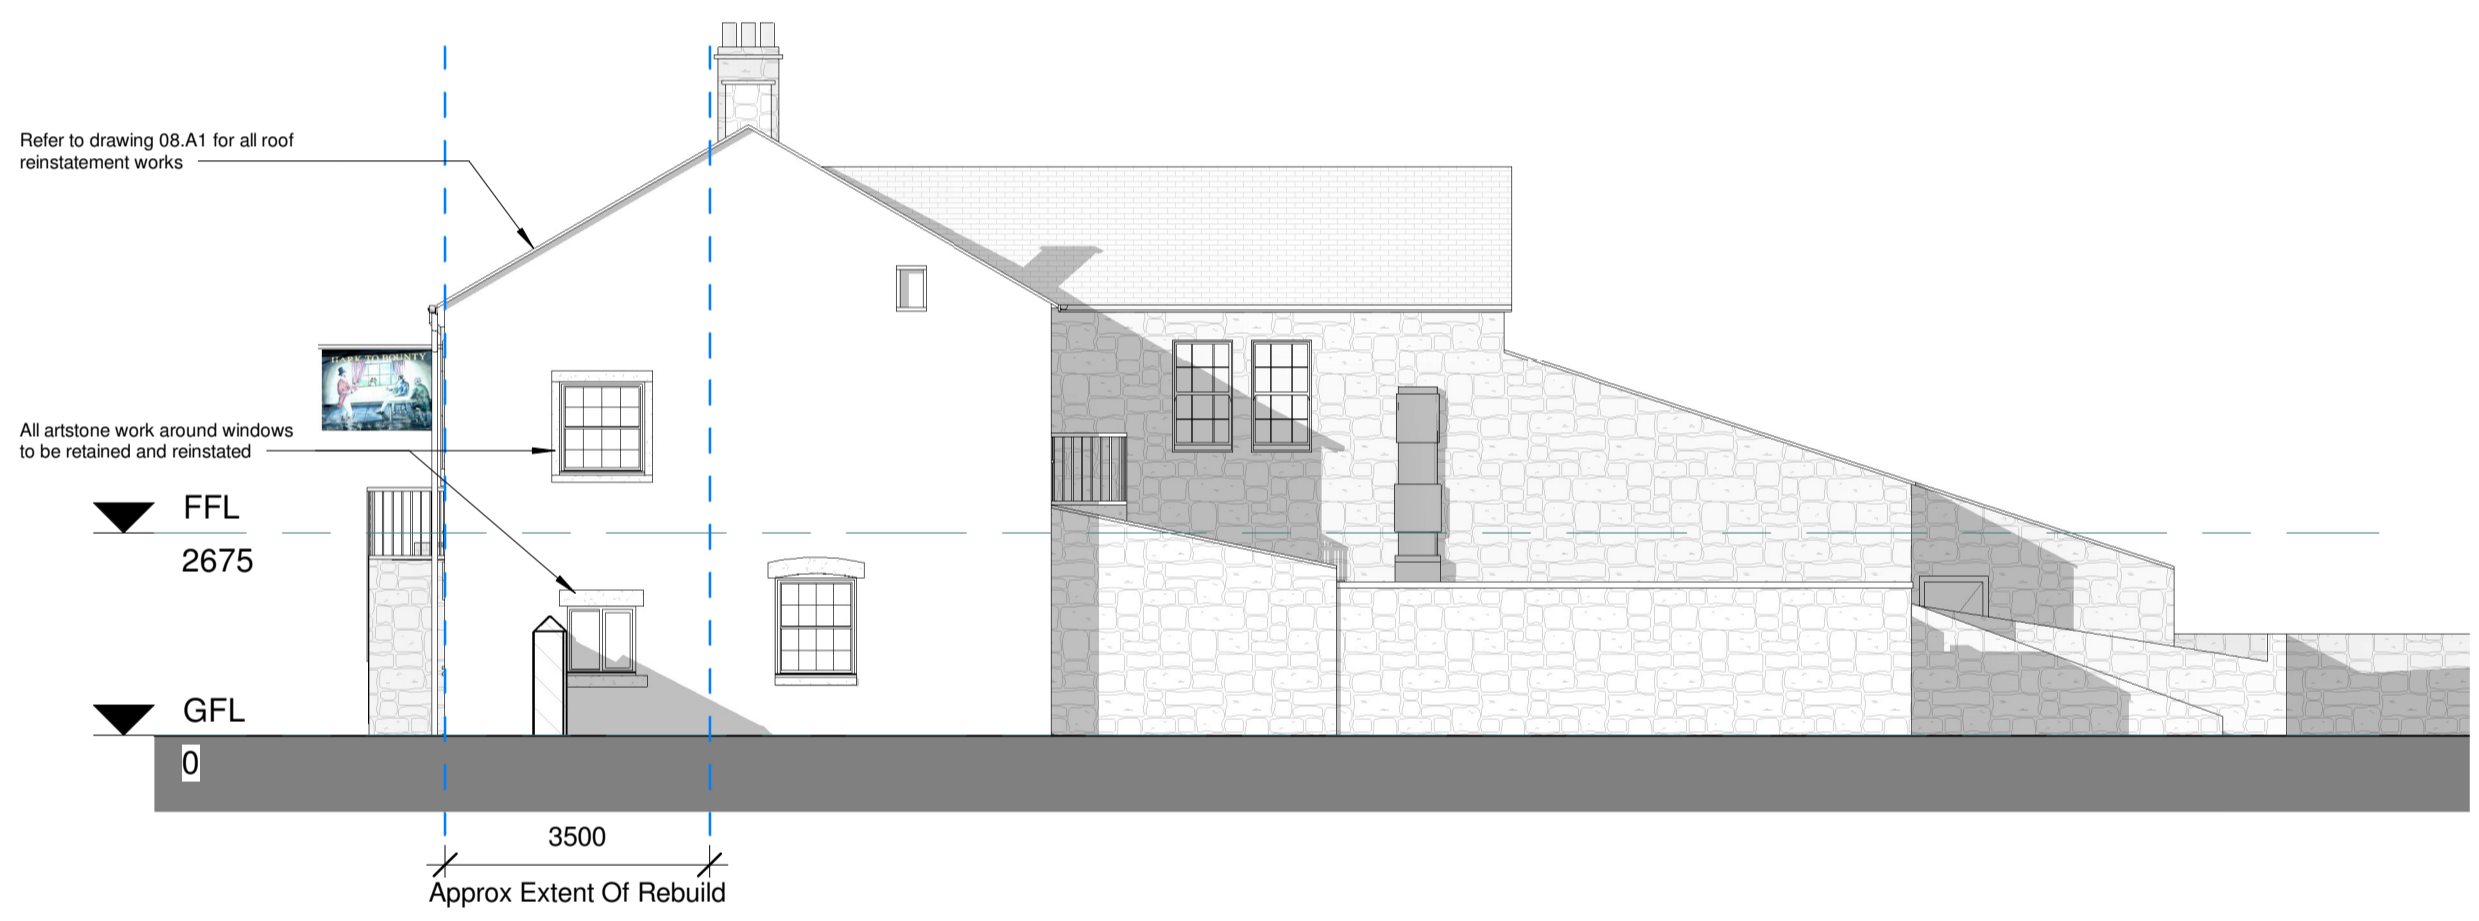

3  
09.A1  
**Proposed Side 1 Elevation**  
1 : 100



4  
09.A1  
**Proposed Side 2 Elevation**  
1 : 100



2  
09.A1  
**Proposed Rear Elevation**  
1 : 100

**NOTE:**  
Dimensions need to be checked on site by contractor. Measurements on drawings may differ to site.  
Contractor must check and confirm all boundary lines on site prior to any works commencing on site.

No.	Revision Description	Date	By
REVISION SCHEDULE			

CLIENT:	<b>Ellipta UK</b>
PROJECT:	<b>Proposed Repair Work To Existing Building</b>
PROJECT ADDRESS:	<b>23 Hark To Bounty, Slaiburn</b>
TITLE:	<b>Proposed Elevations</b>

**CHA CRAWFORD HIGGINS ASSOCIATES**  
ARCHITECTURAL DESIGN  
BUILDING SURVEYORS  
STRUCTURAL ENGINEERS  
BUILDING CONSULTANTS

1 Fore Street  
HEXHAM  
NE46 1ND  
tel 01434 603322  
fax 01434 601156  
mail@crawfordhiggins.co.uk  
www.crawfordhiggins.co.uk



SCALE:	DATE:	DESIGN:	DRAWN:	CHK/APP:
1:100	03/07/2020 18:26:23	DPD	DPD	GIW
STAGE:	DRAWING NUMBER:	PROJECT NUMBER:	Sheet size:	
Prelim	09.A1	13406	A1	