

Existing



Existing Site Plan - 1:200

Approved




Approved Site Plan - 1:200

Proposed




Proposed Site Plan - 1:200



Abbey Green

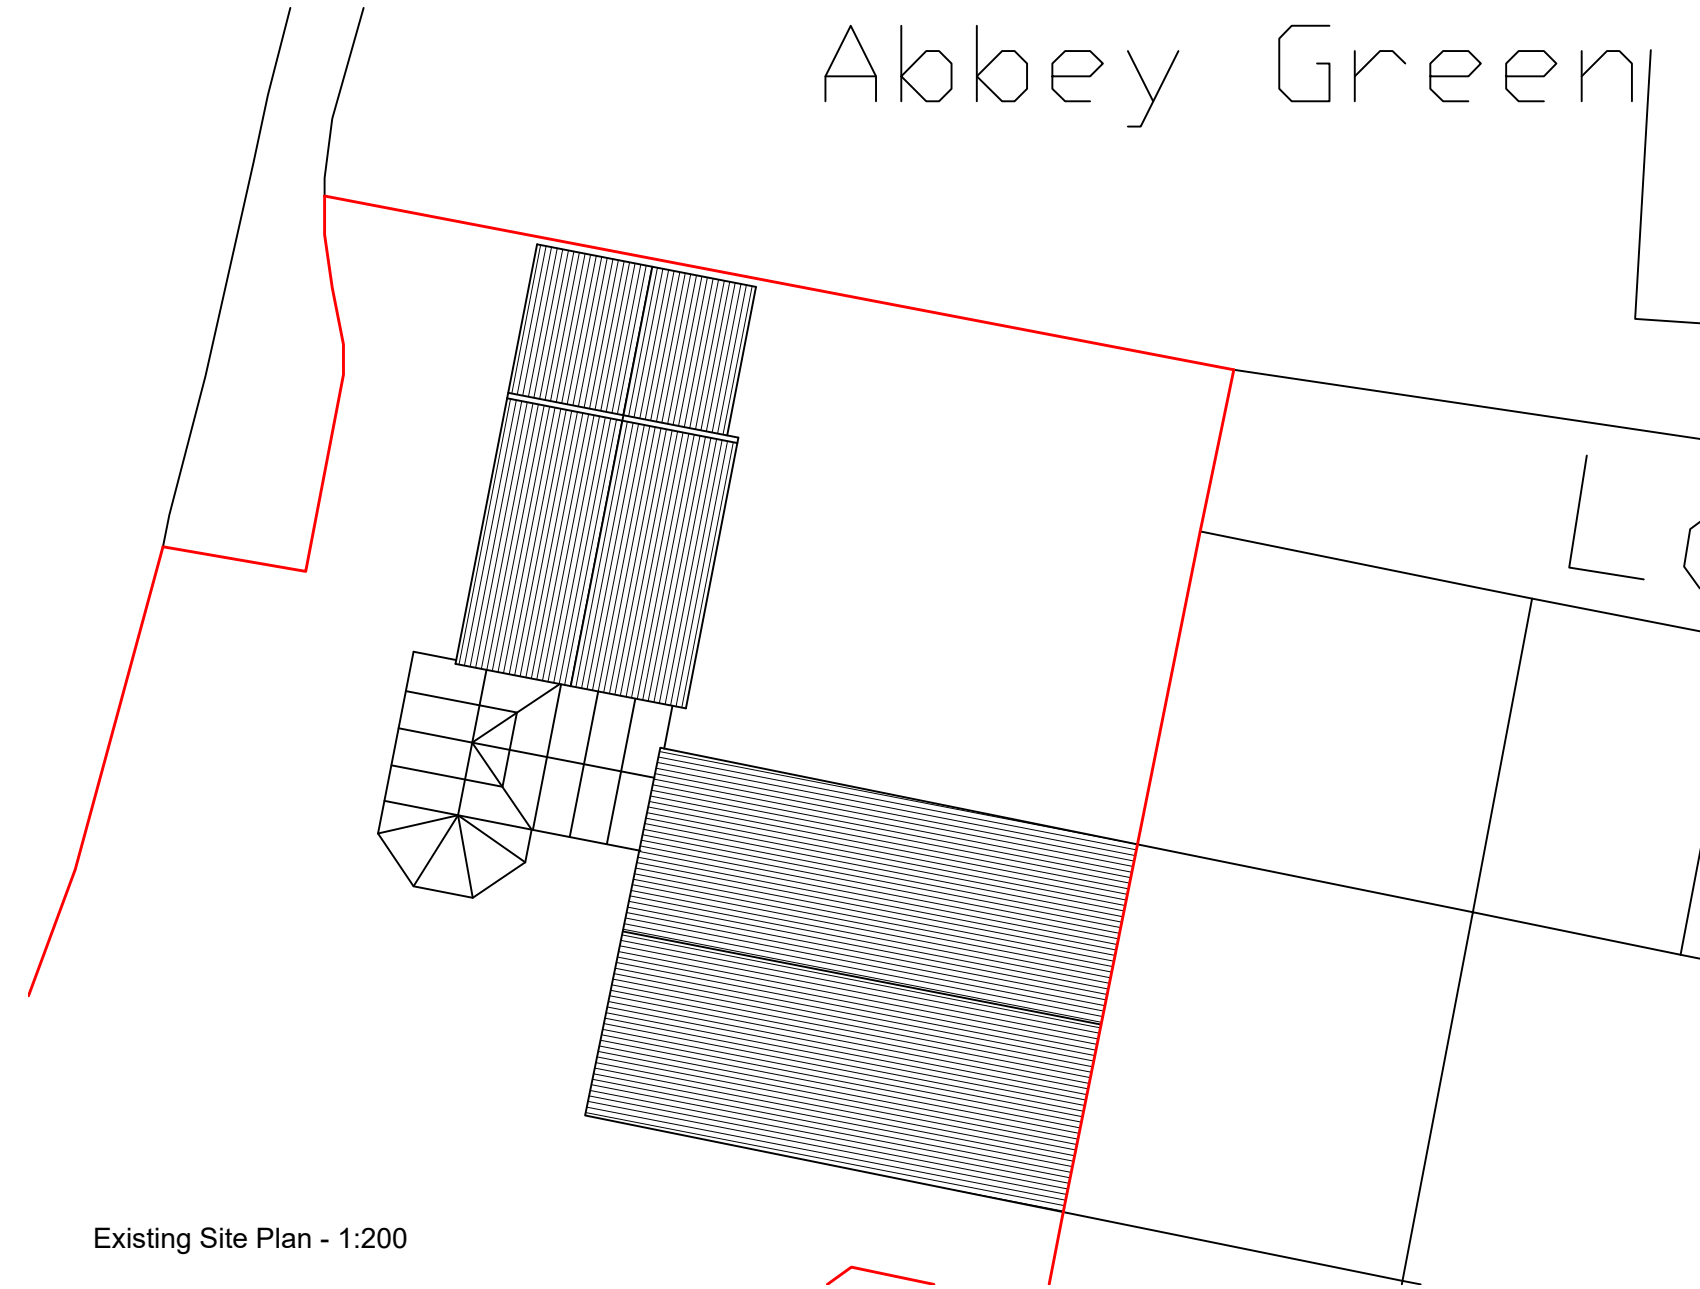

Abbey Green

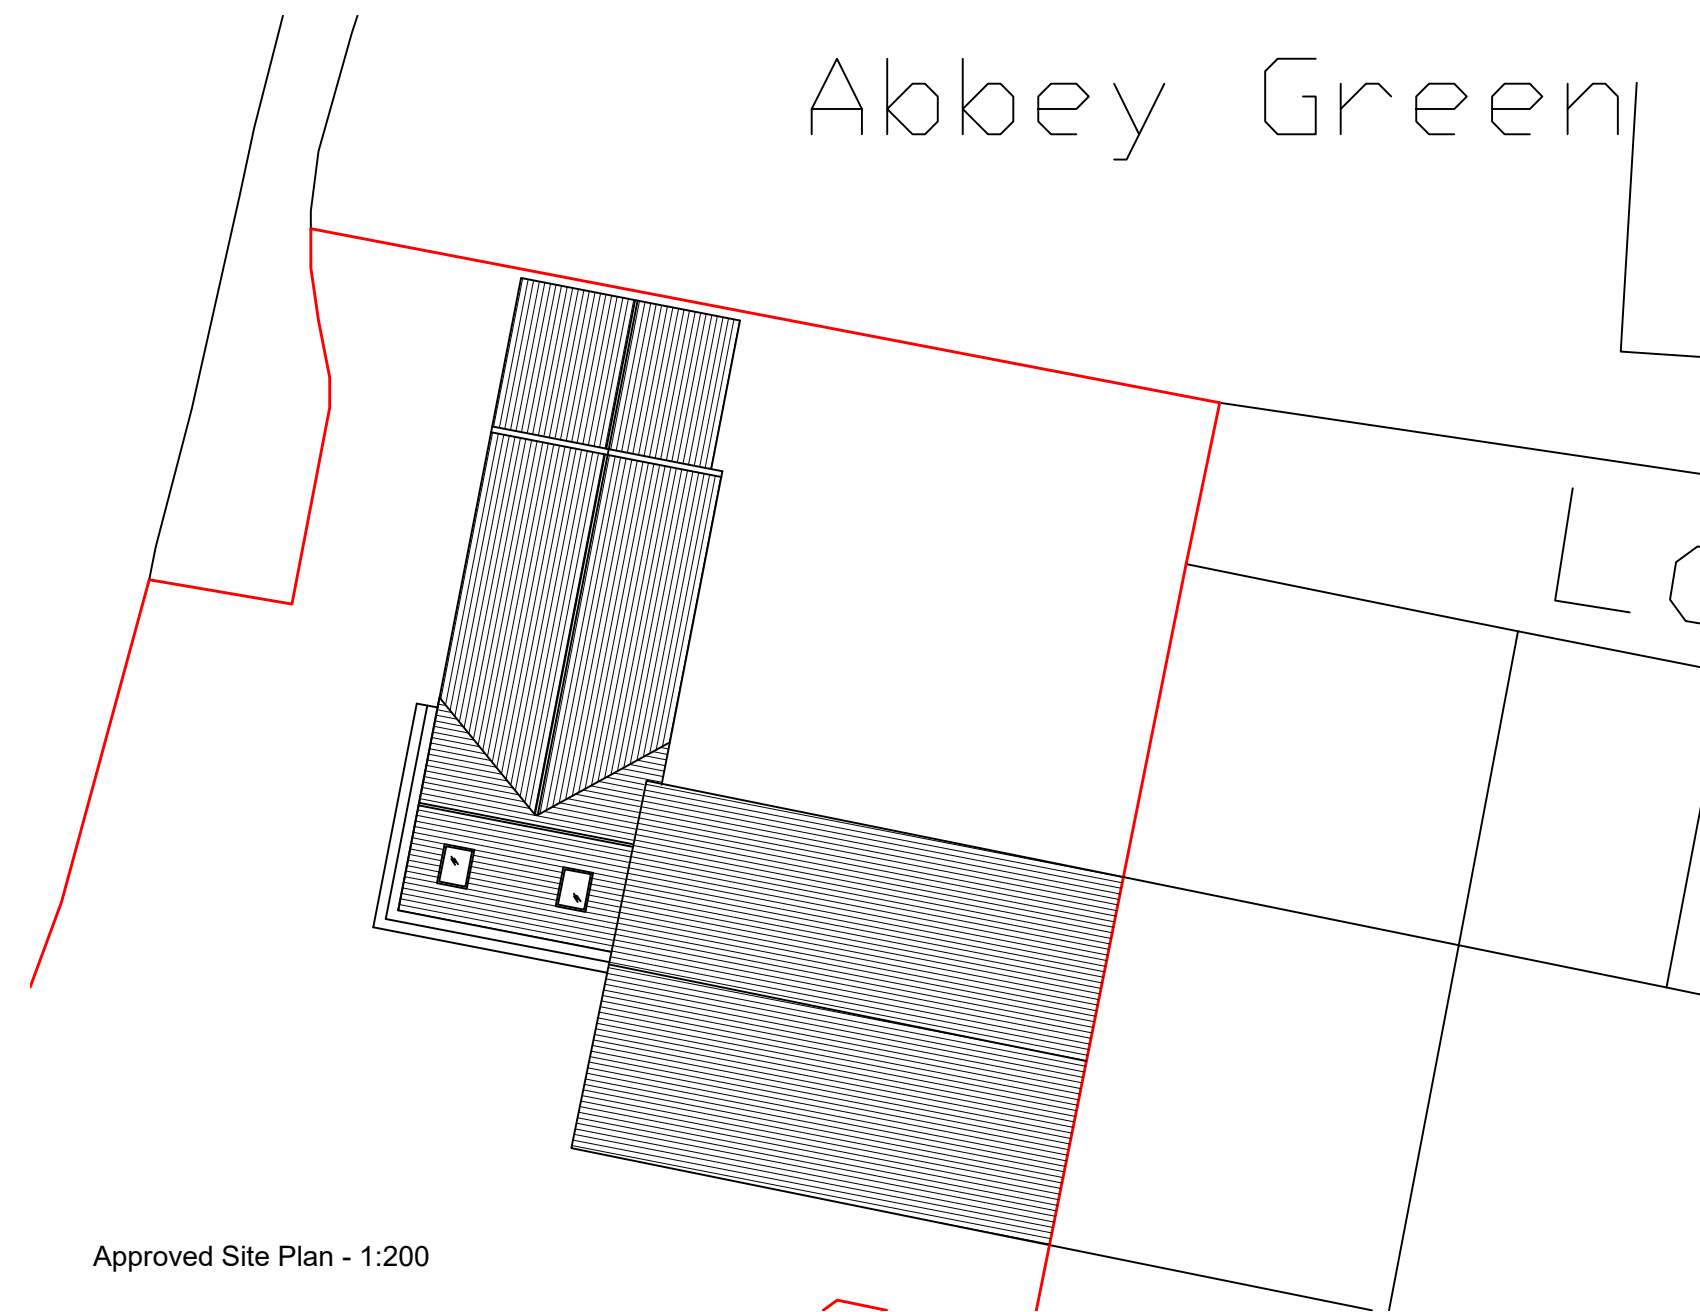

Abbey Green

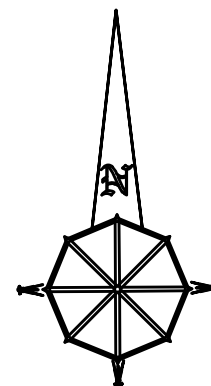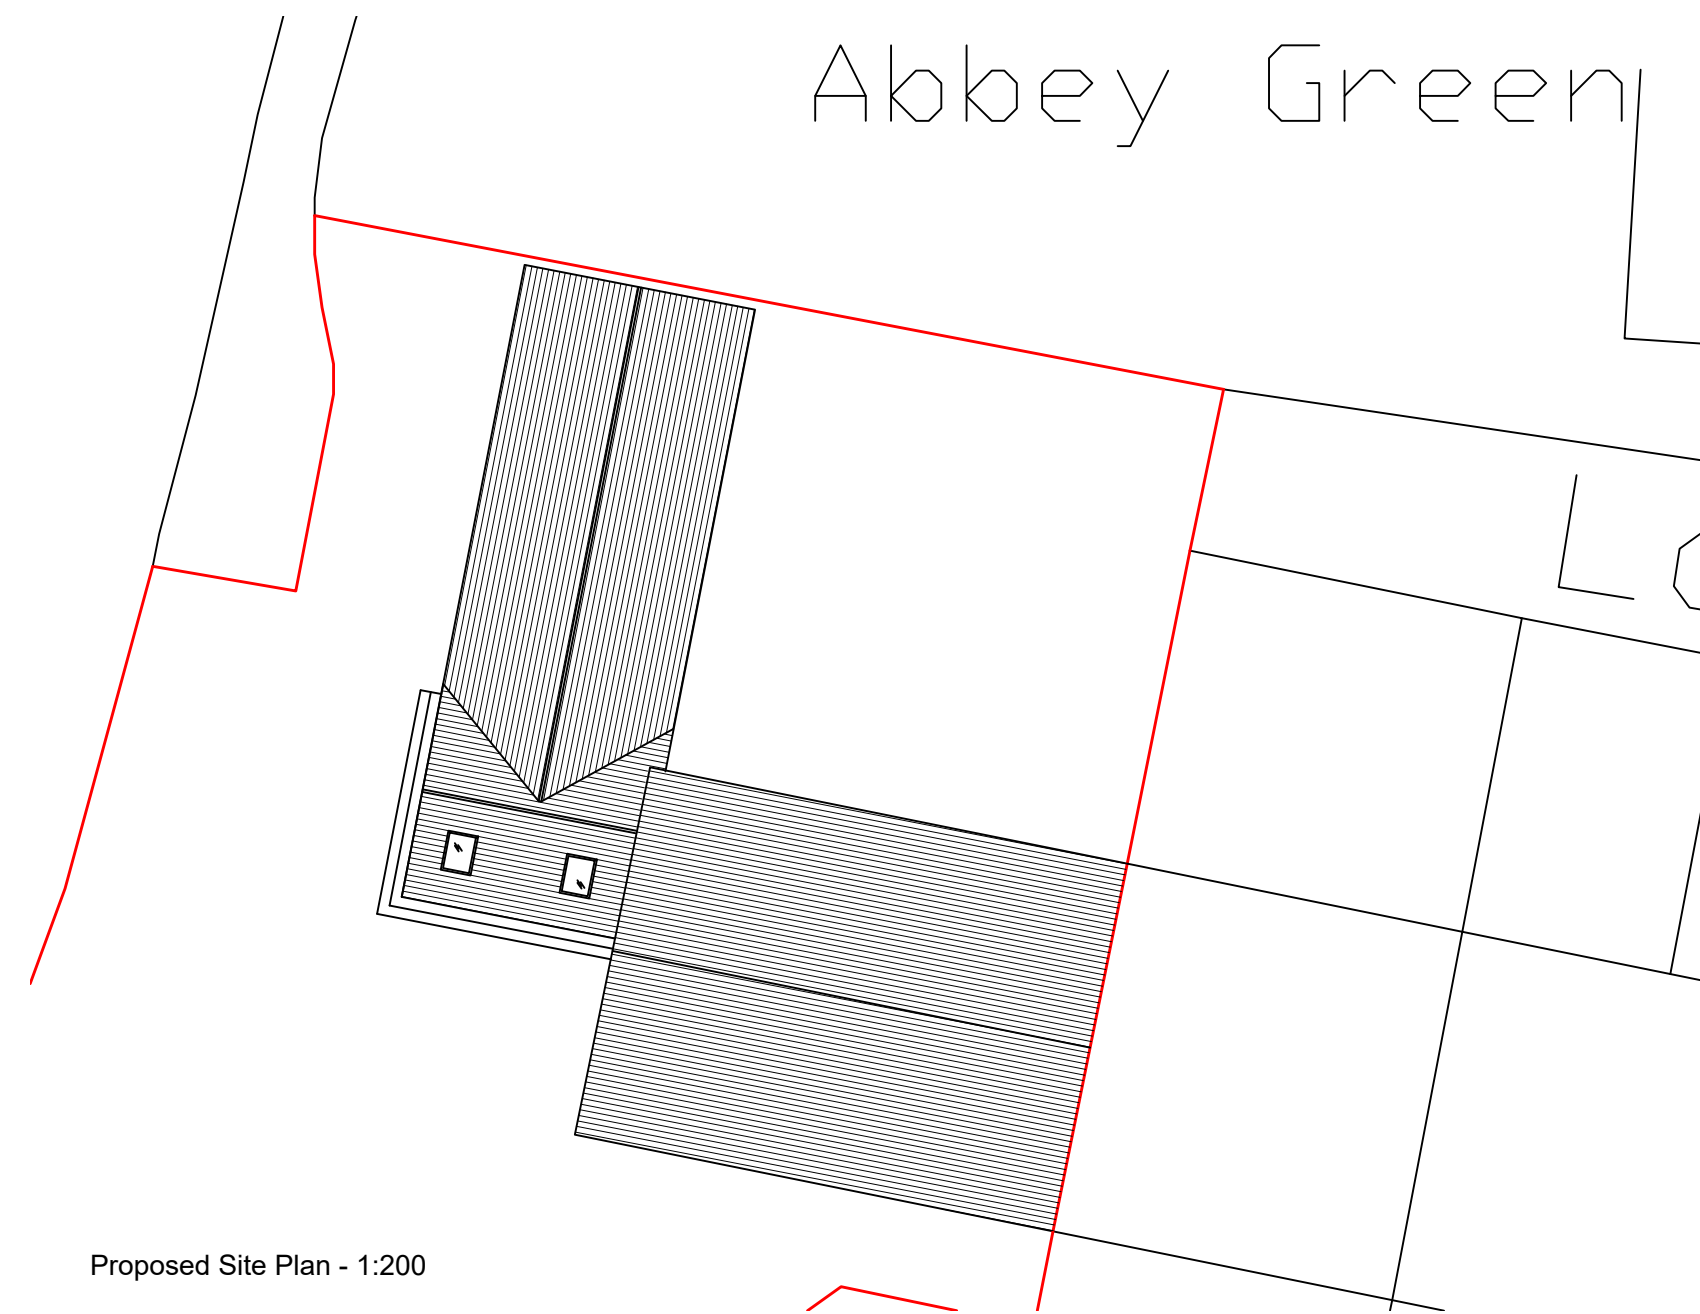

Notes:

All work is to be carried out to the latest current British standards Codes of Practice and recognised working practices.  
All work and materials should comply with Health and Safety legislation.  
All dimensions are in millimetres where explicitly shown otherwise.  
The contractor should check and certify all dimensions as work proceeds and notify the architect of any discrepancies.  
Do not scale off the drawings, if in doubt ask.



Gary Hoerty Associates Chartered Surveyors  
Suite 9 - Grindleton Business Centre  
The Spinney  
Grindleton  
Clitheroe  
Lancashire BB7 4DH  
T: 01200 449700  
Email: info@ghaonline.co.uk

Project: (No: Dow.982.2902.CS)

Planning - Householder Planning Application at

Mill House  
Sawley  
BB7 4LE

Title: Existing, Approved & Proposed Elevations  
and Site Plans

Drawing No: Dow/982/2902/01

Drawn: PF

Client: Mr M Downey

Date: 03.09.2020

Scale: 1:100 & 1:200 @ A1

Amendments:

1 2 3 4 5