







Existing

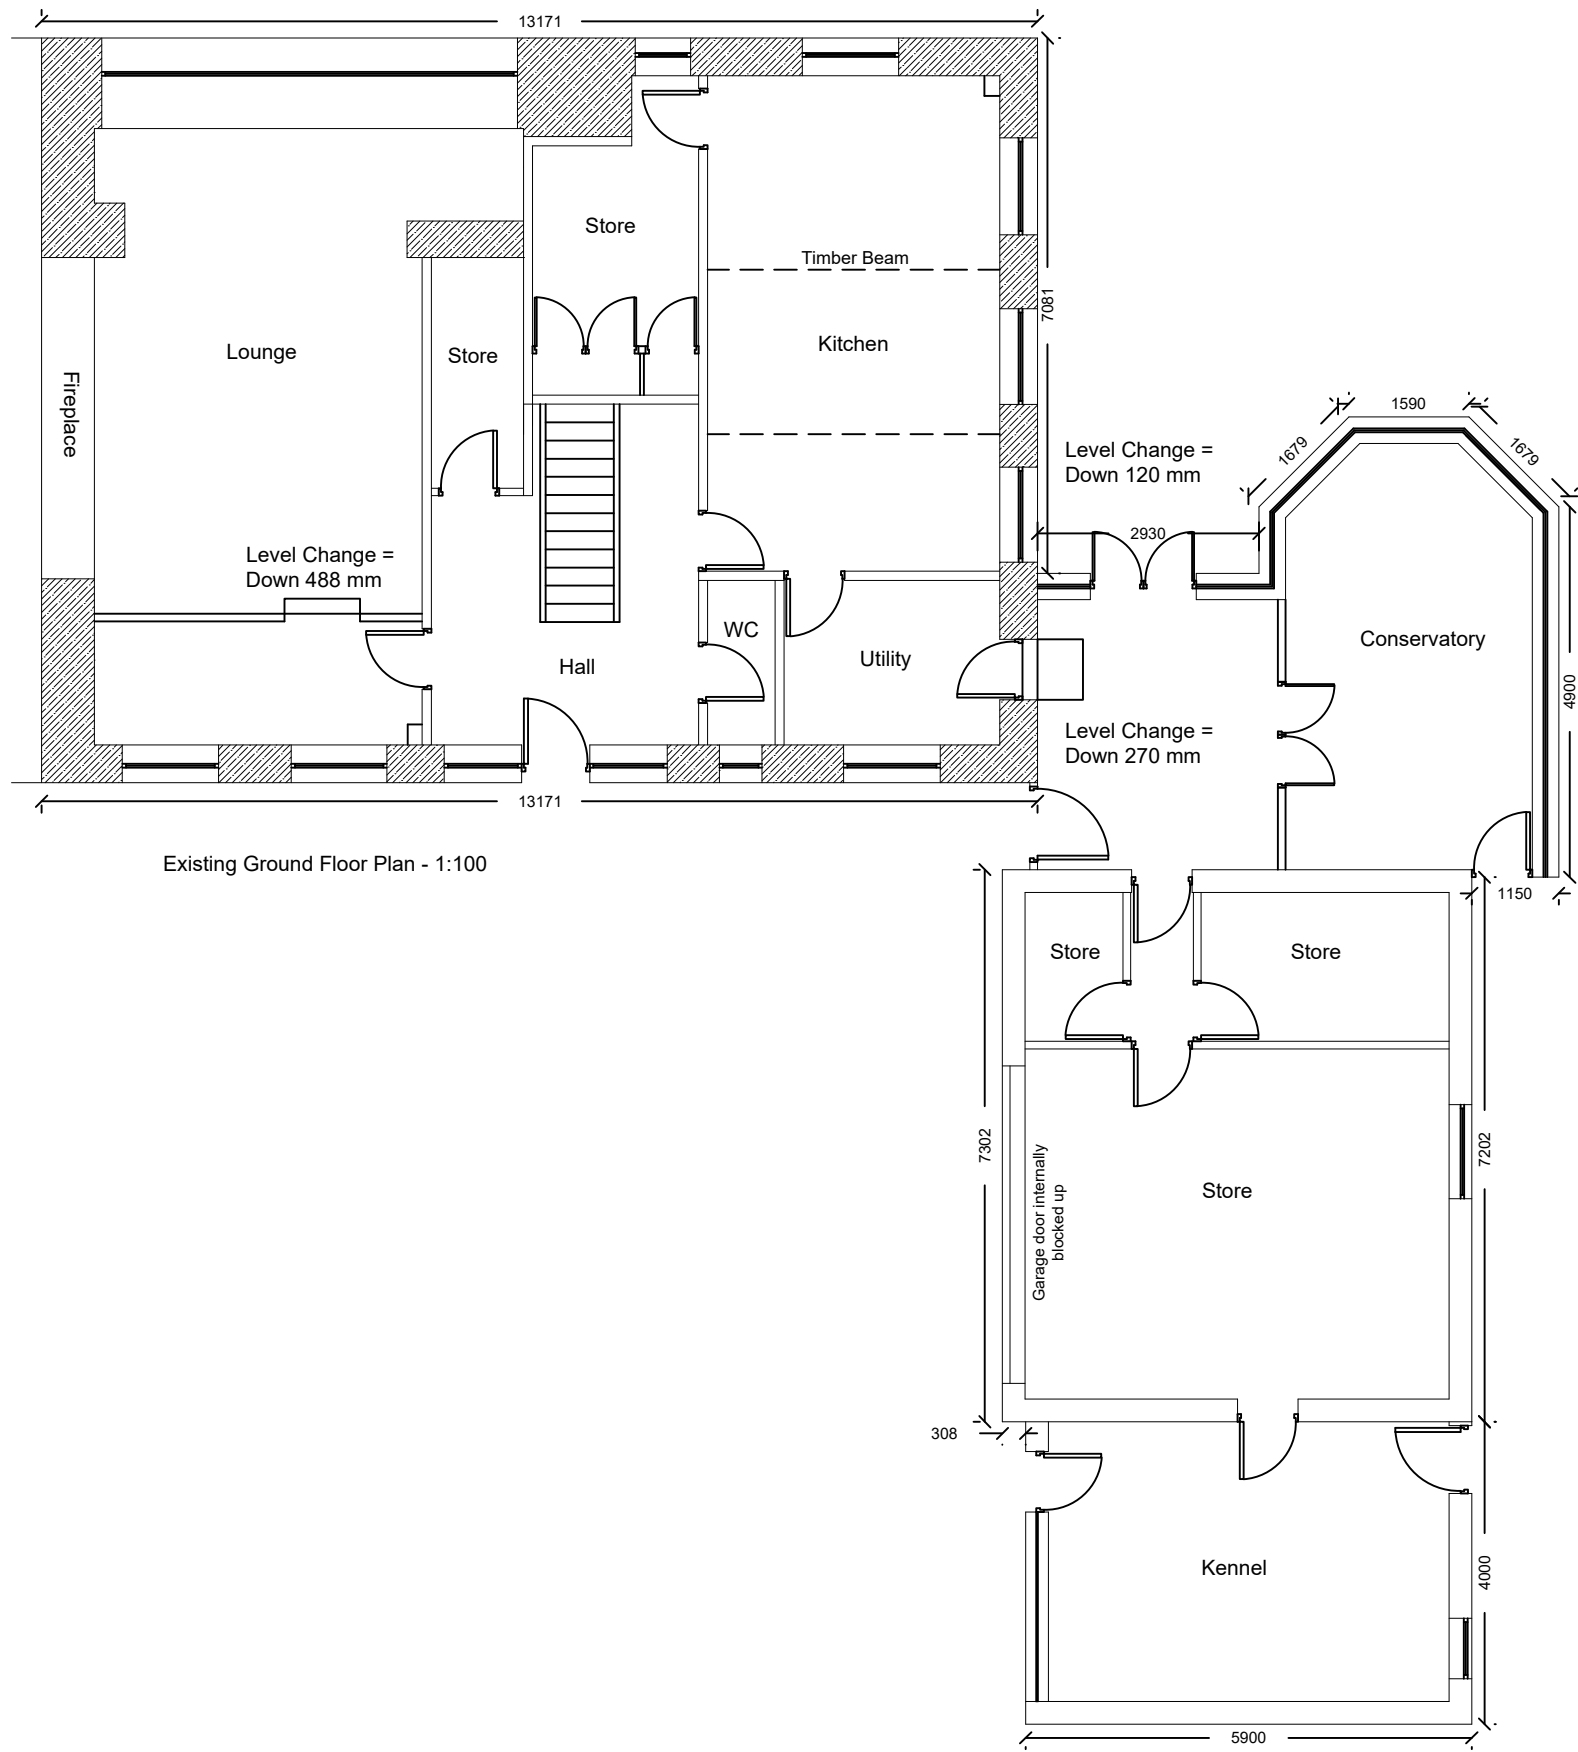

Approved

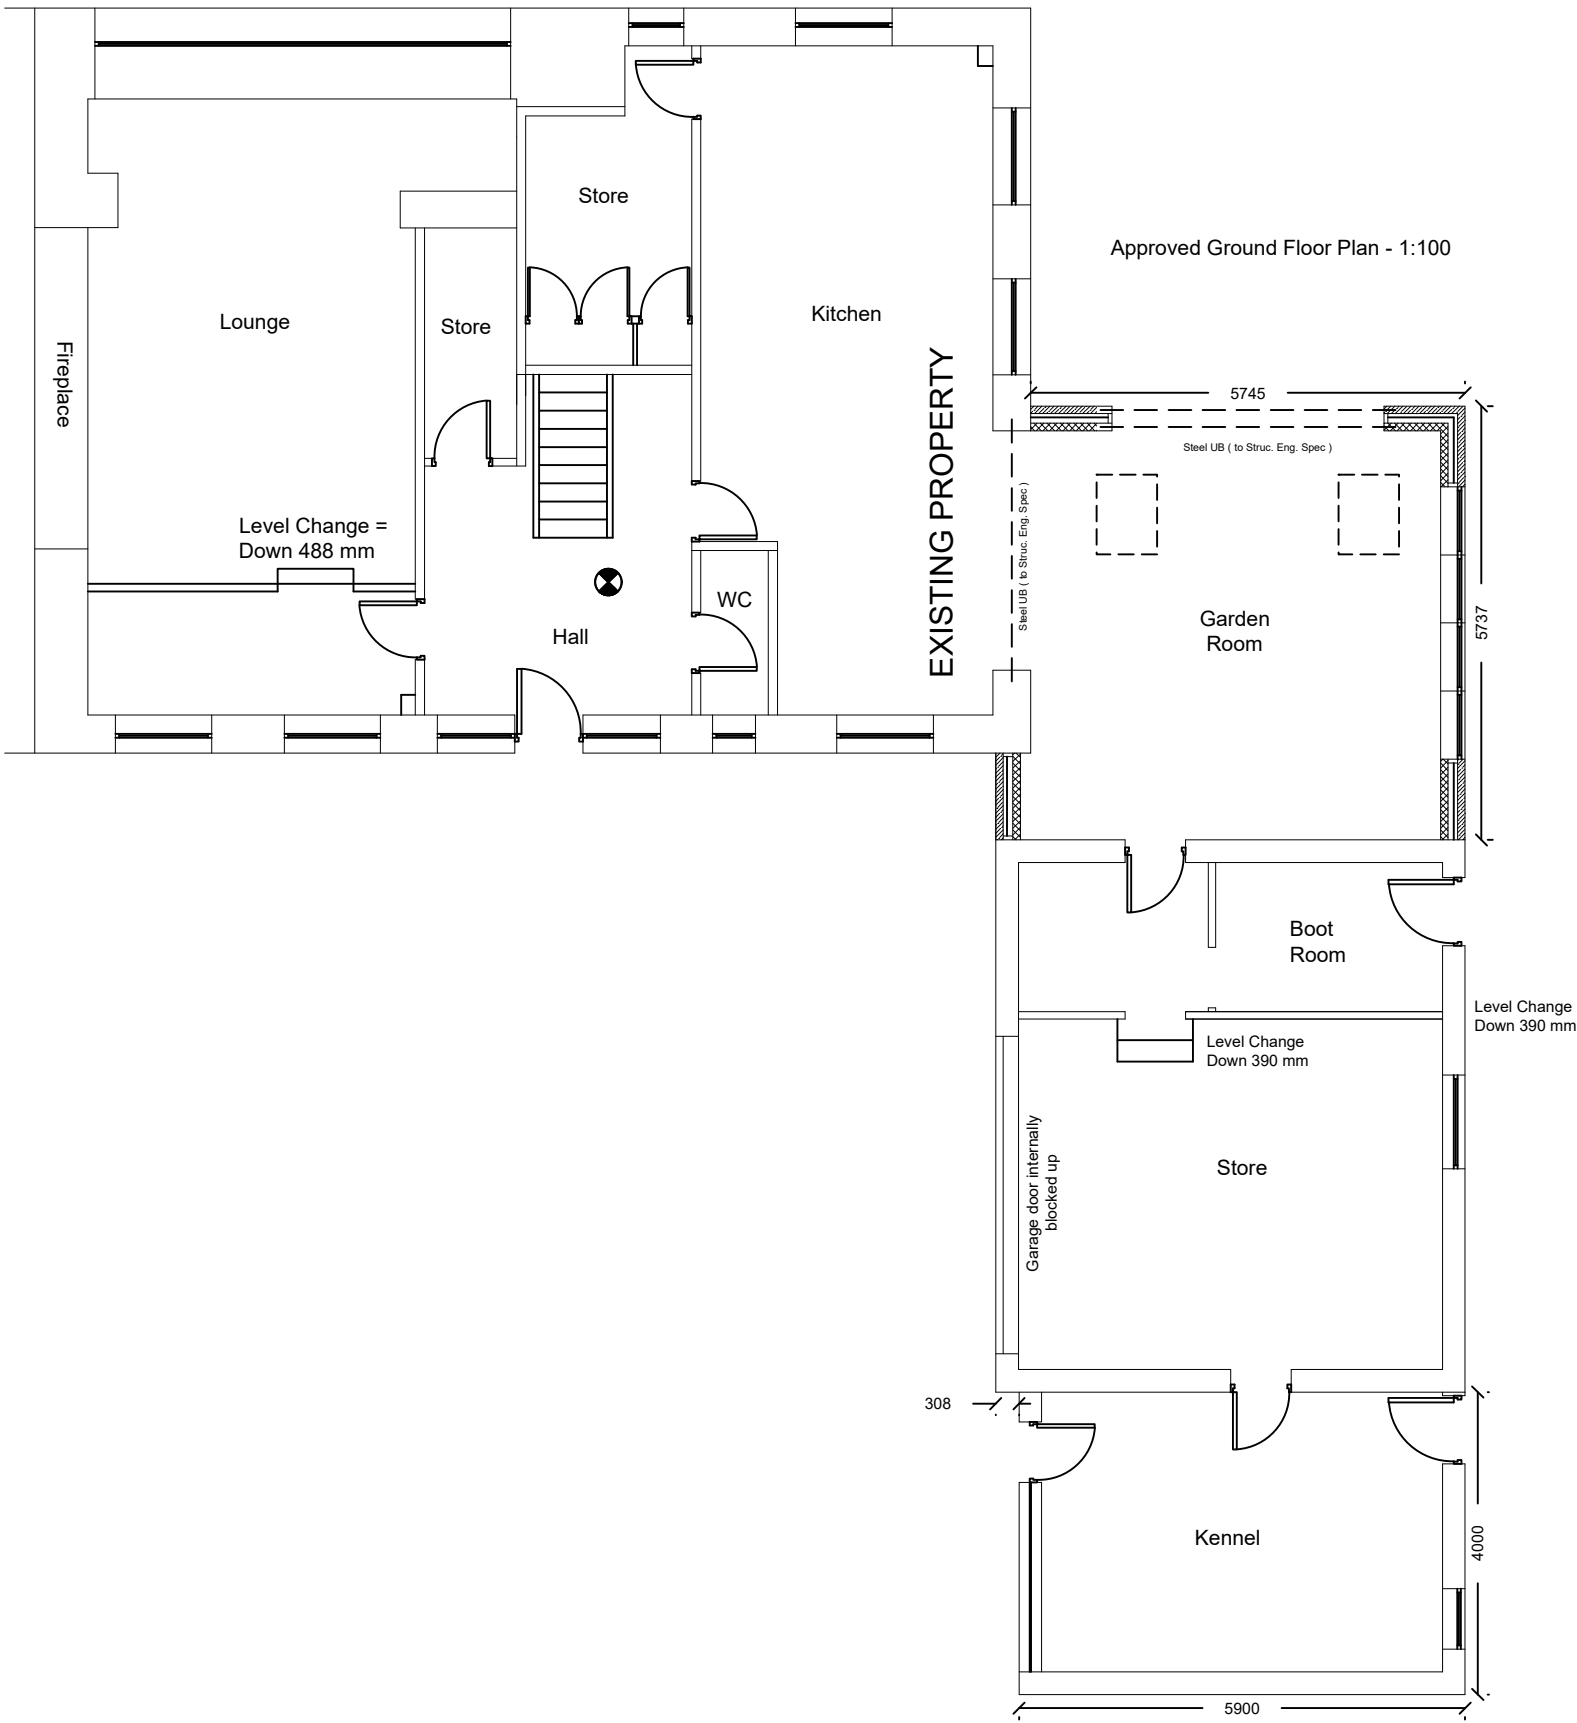

Proposed

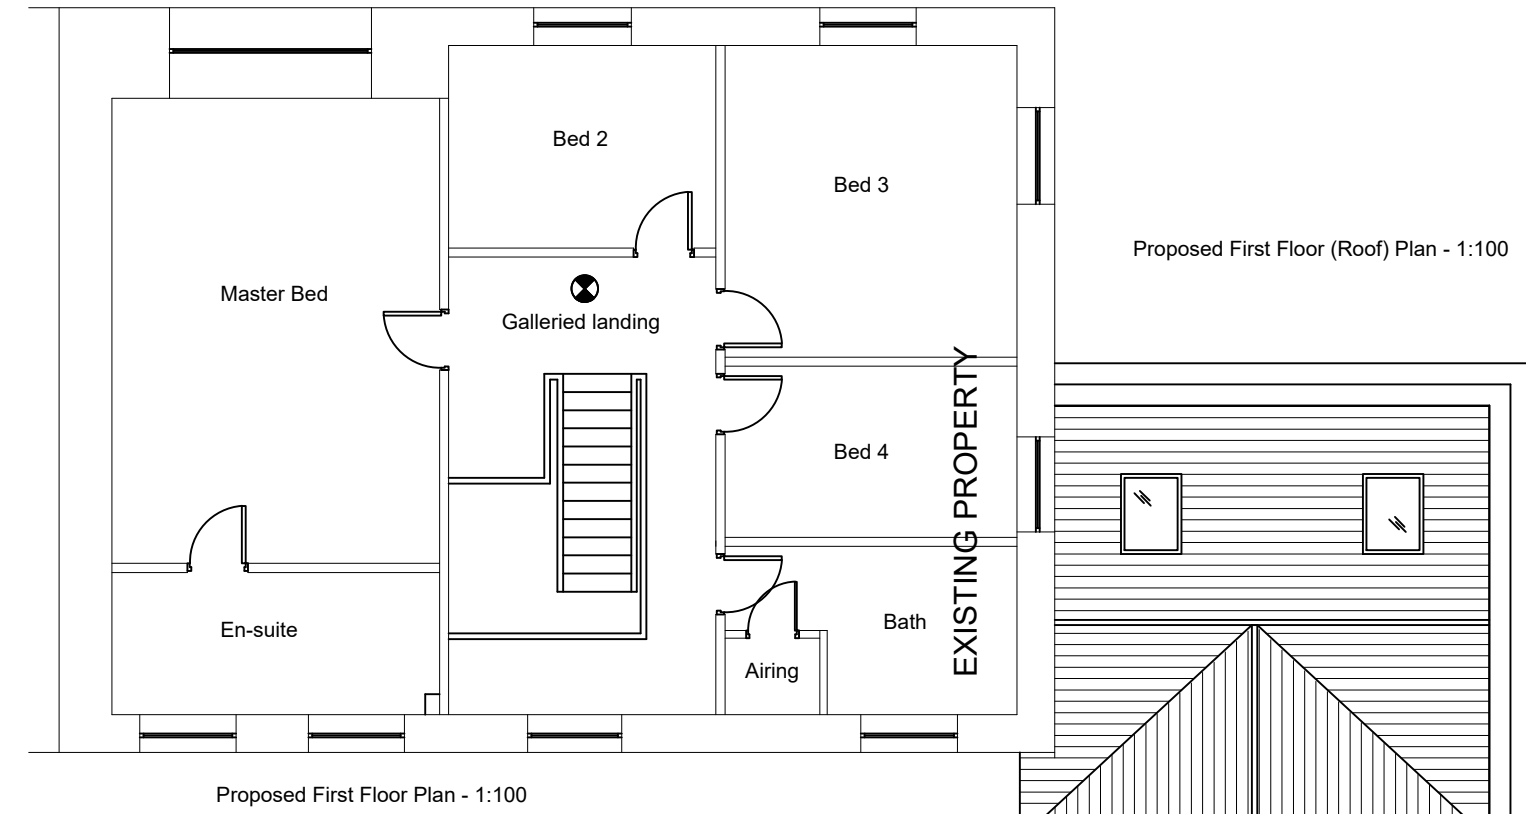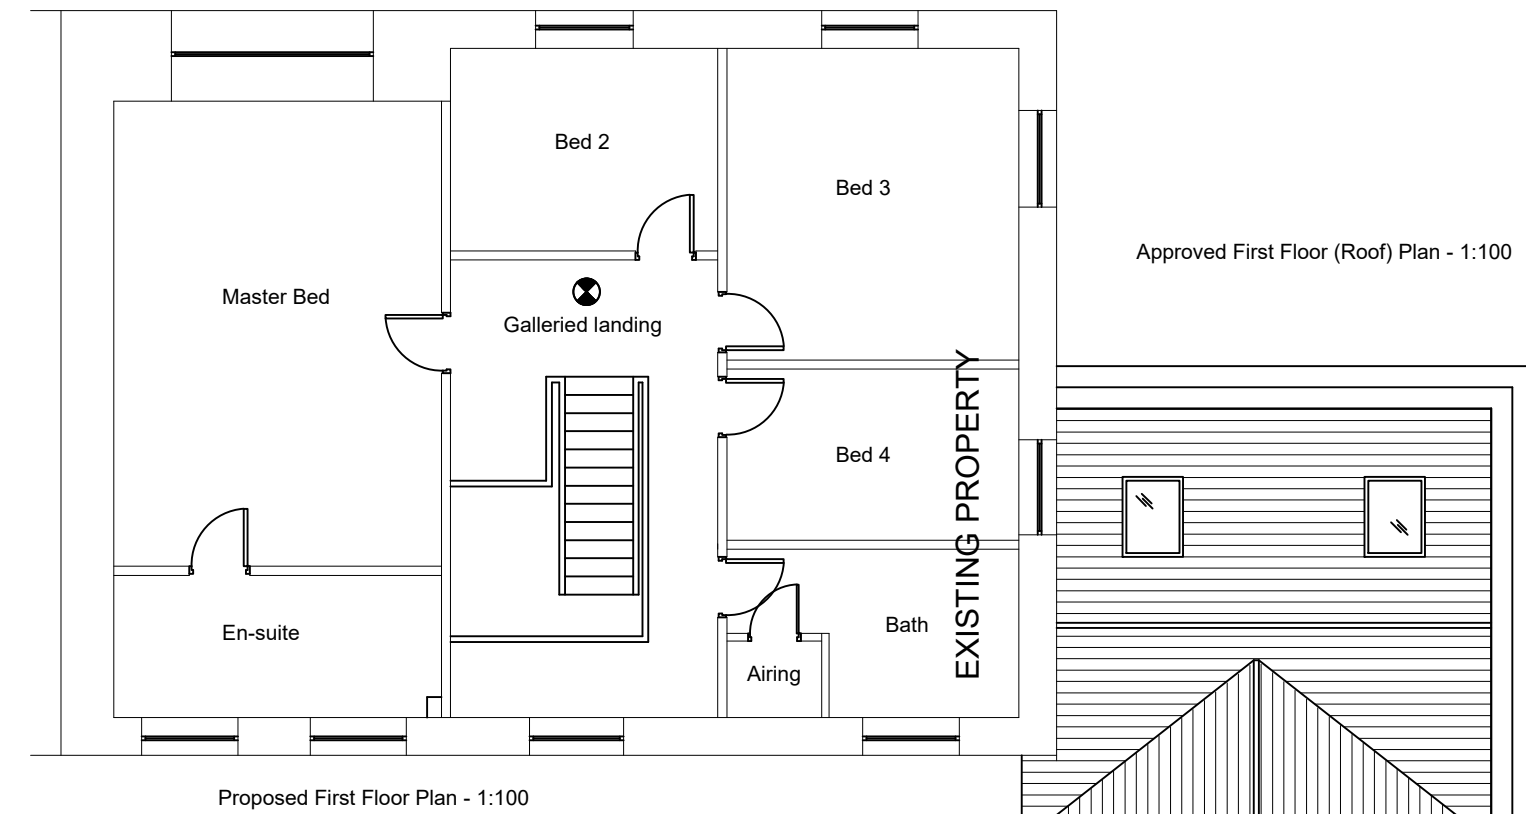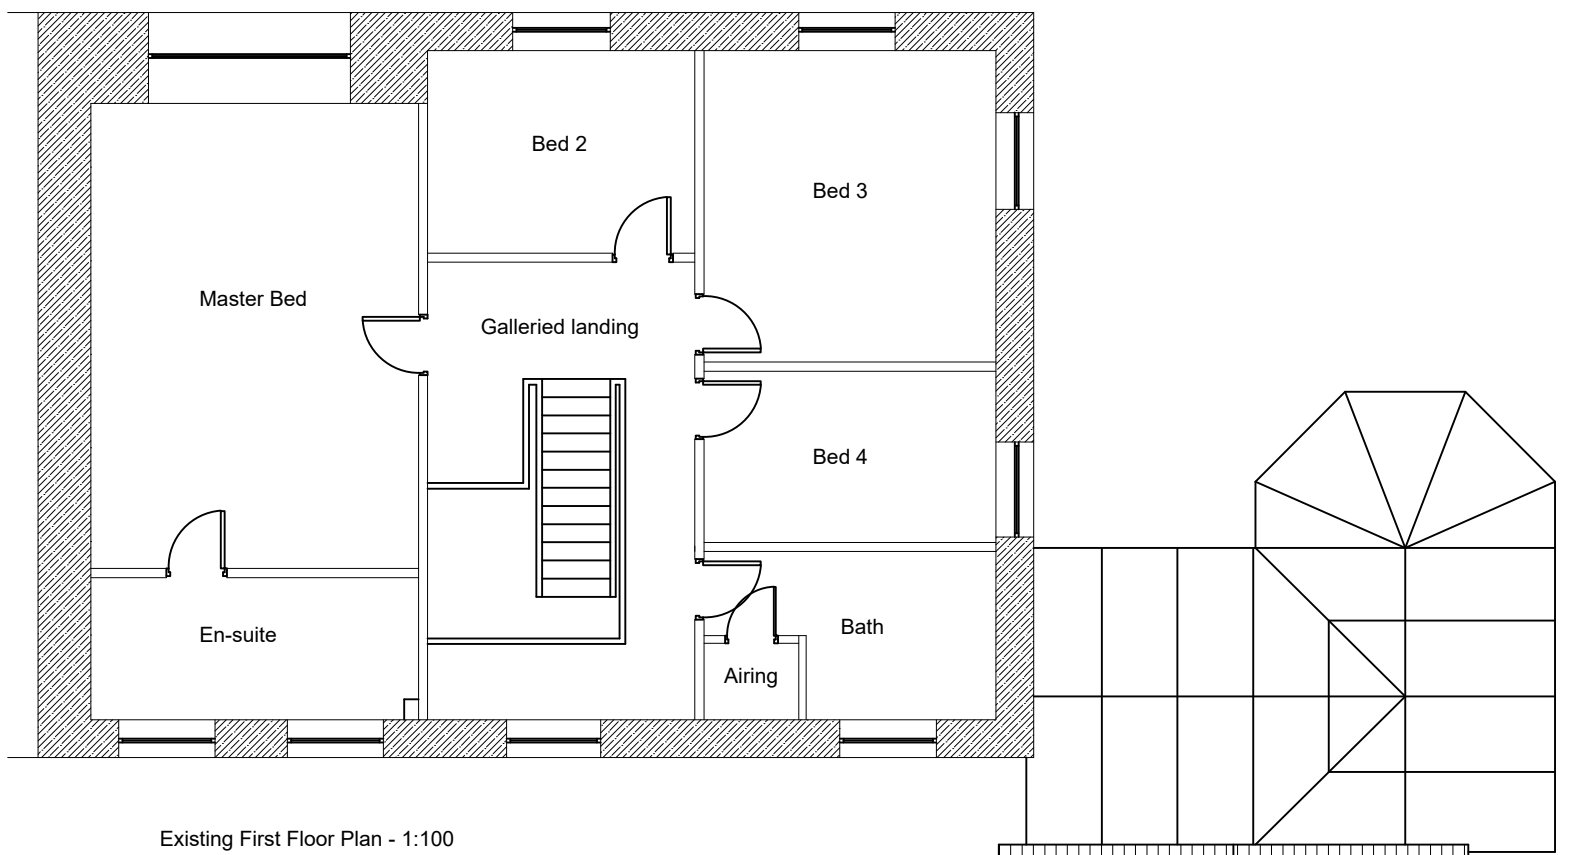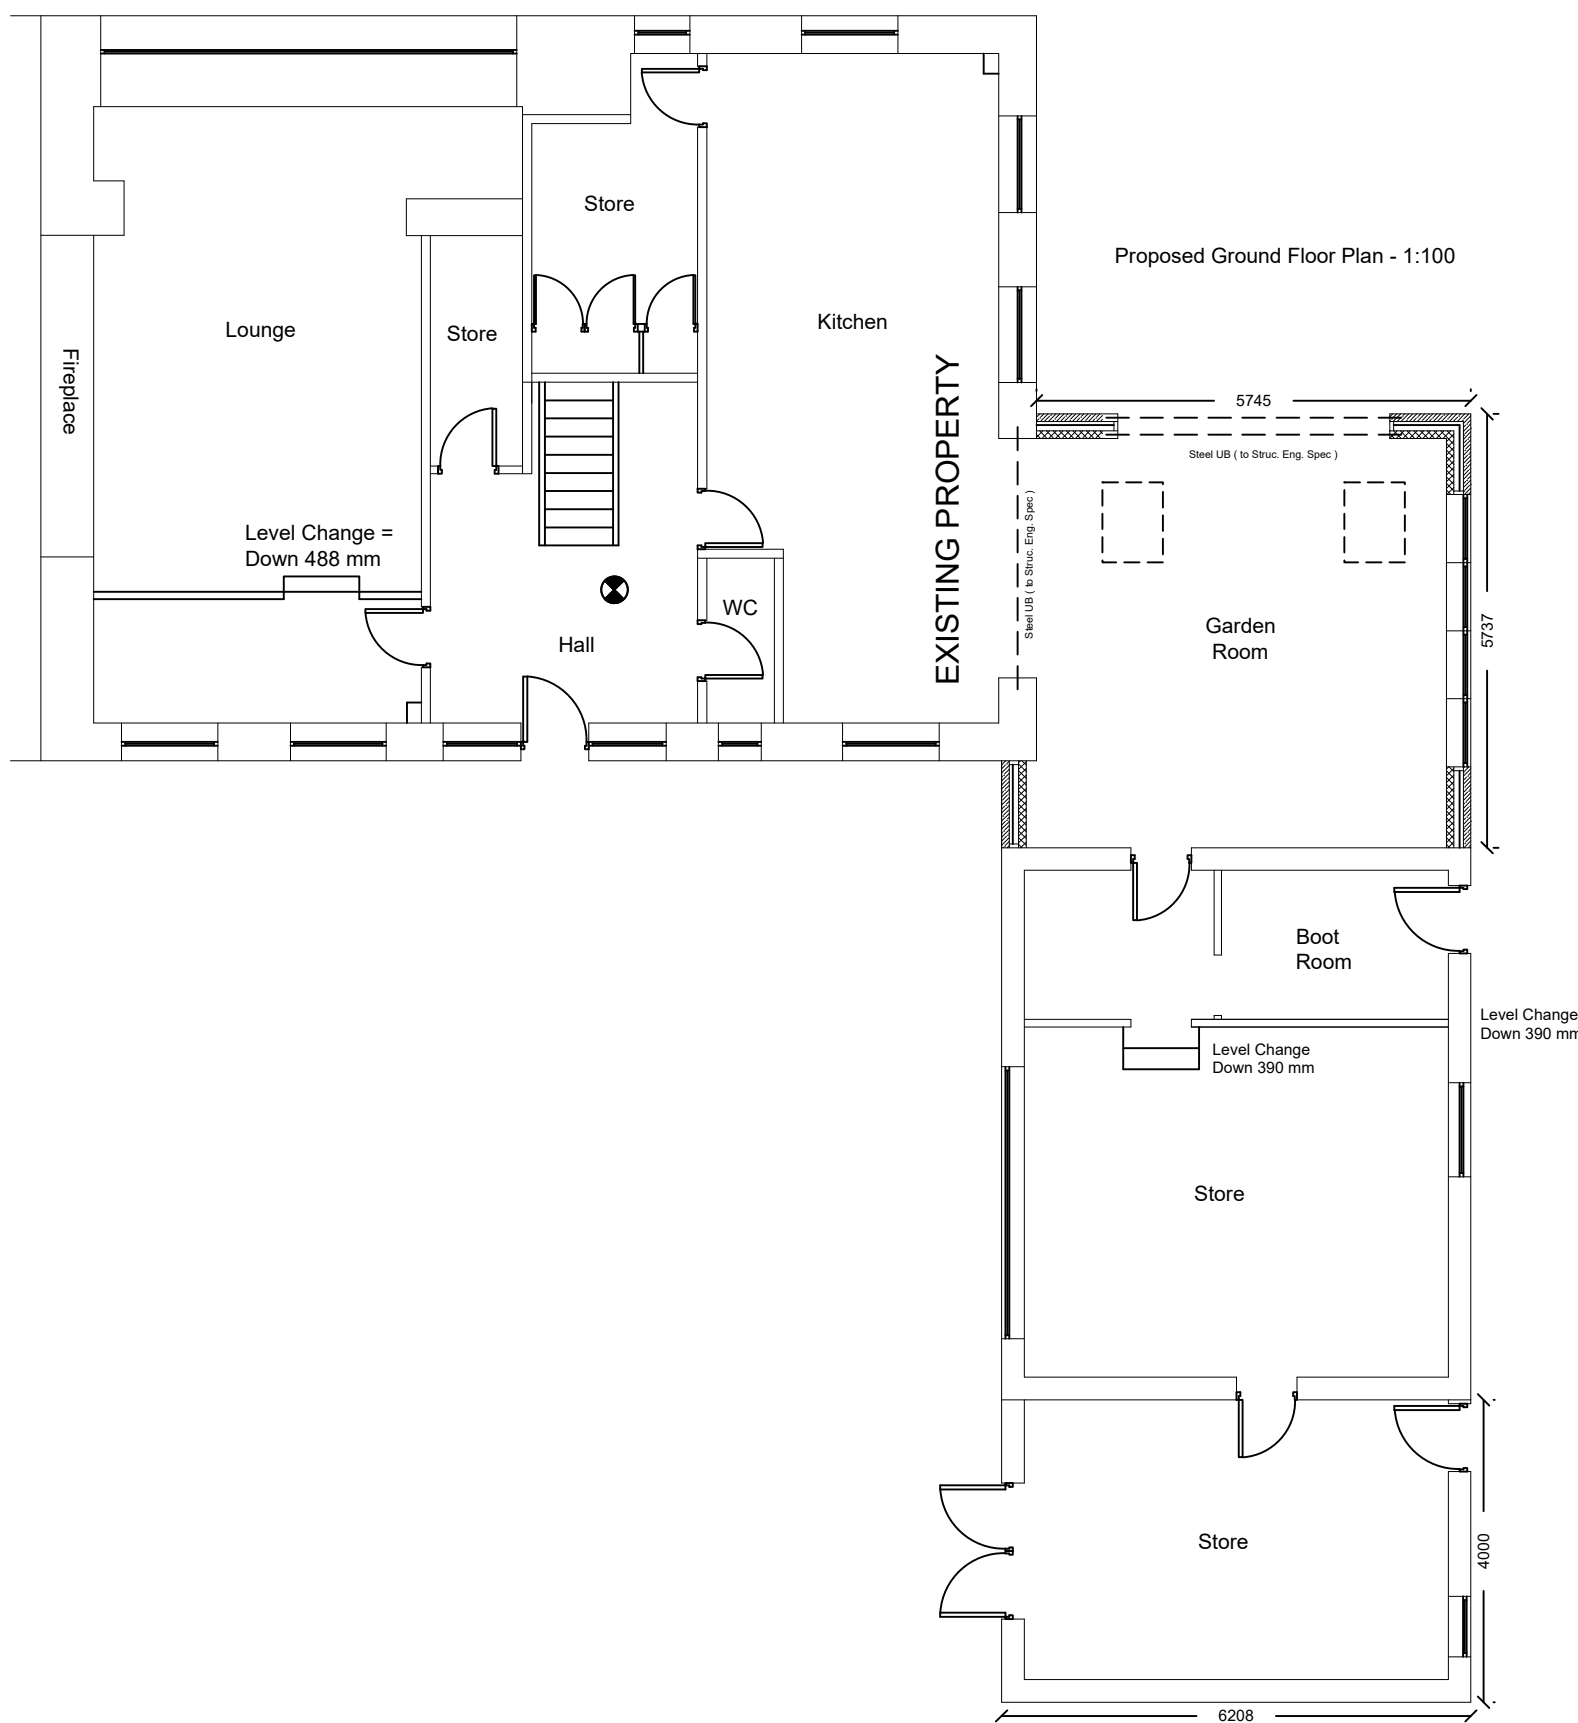

Notes:

All work is to be carried out to the latest current British standards Codes of Practice and recognised working practices.
All work and materials should comply with Health and Safety legislation.
All dimensions are in millimetres where explicitly shown otherwise.
The contractor should check and certify all dimensions as work proceeds and notify the architect of any discrepancies.
Do not scale off the drawings, if in doubt ask.



Gary Hoerty Associates
Gary Hoerty Associates Chartered Surveyors
Suite 9 - Grindleton Business Centre
The Spinney
Grindleton
Clitheroe
Lancashire BB7 4DH
T: 01200 449700
Email: info@ghaonline.co.uk

Project: (No: Dow.982.2902.CS)

Planning - Householder Planning Application at
Mill House
Sawley
BB7 4LE

Title: Existing, Approved & Proposed Floor and Roof Plans. Location Plan.

Drawing No: Dow/982/2902/02

Drawn: PF

Client: Mr M Downey

Date: 01.09.2020

Scale: 1:100 & 1:1250 @ A1

Amendments:

1 2 3 4 5 6 7 8 9 10

