


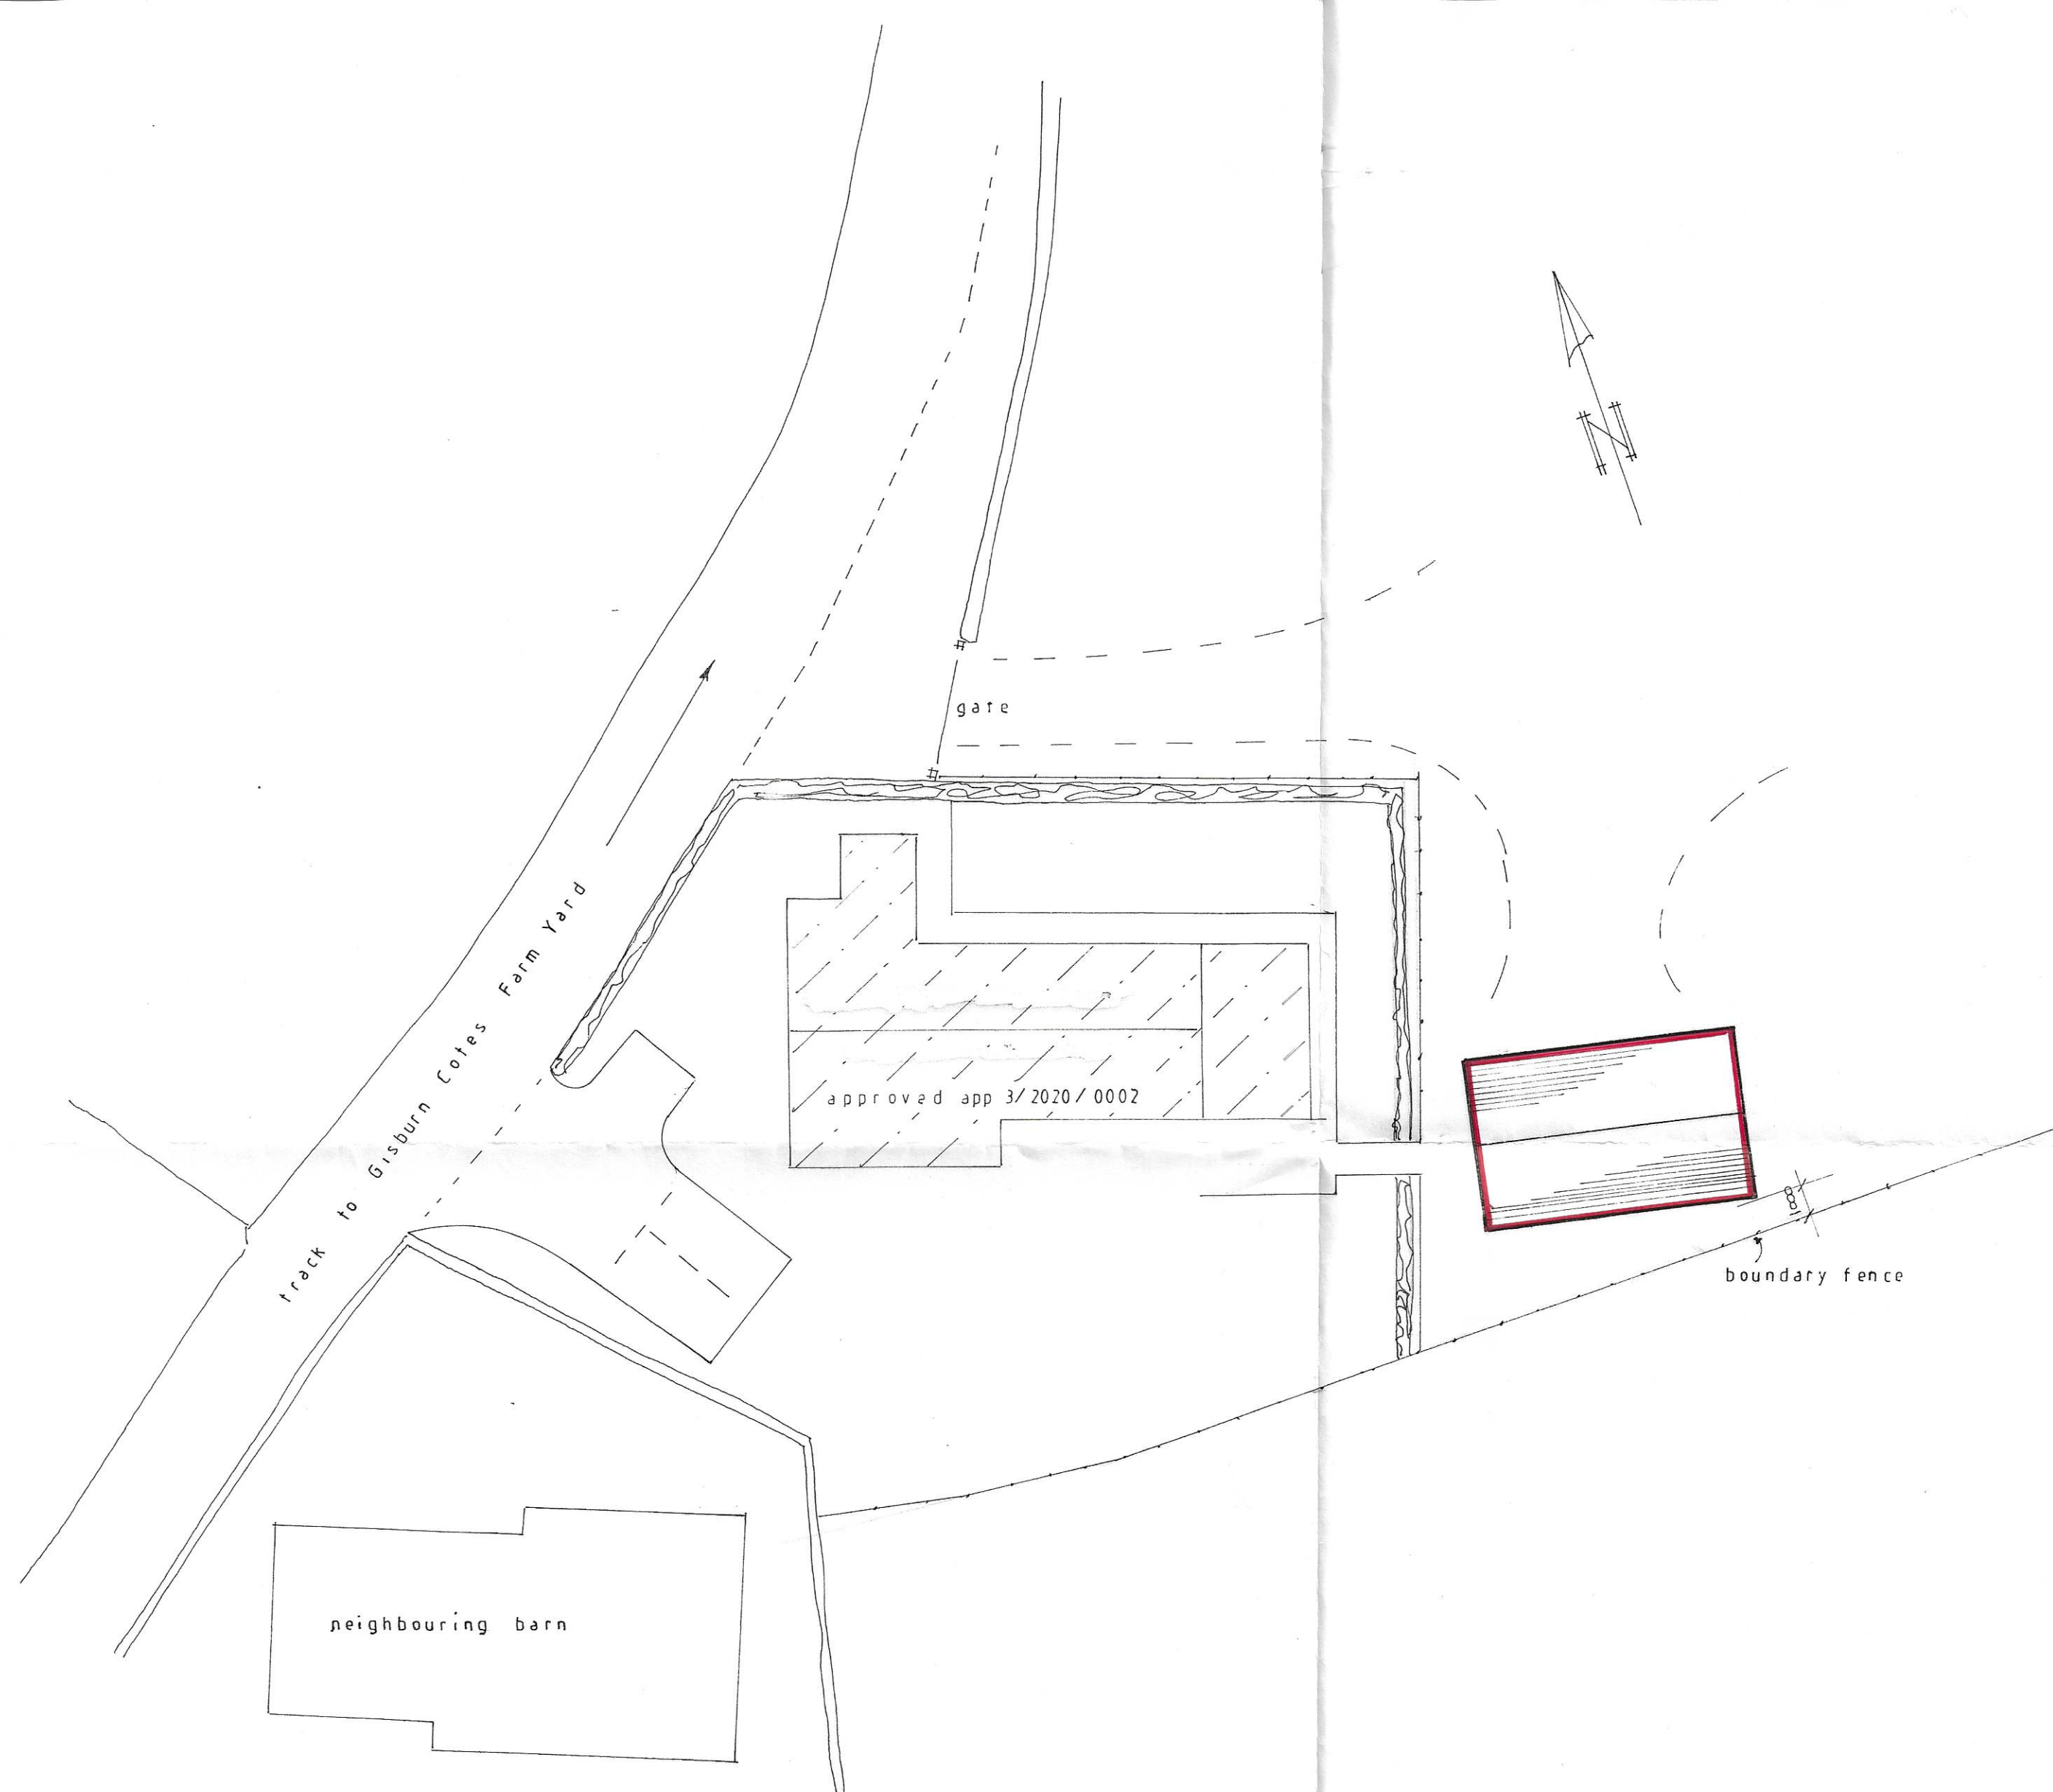

320200744P

S.J.Bialecki Limited Building Surveyors
Drawing no 7007
scale 1:200
Proposed Site Plan
Proposed Stable Building On Land At Gisburn Cote Farm Gisburn