



Gable Elevations: Horton Grange Farm, Horton in Craven, Skipton, BD23 3JT

South Elevation

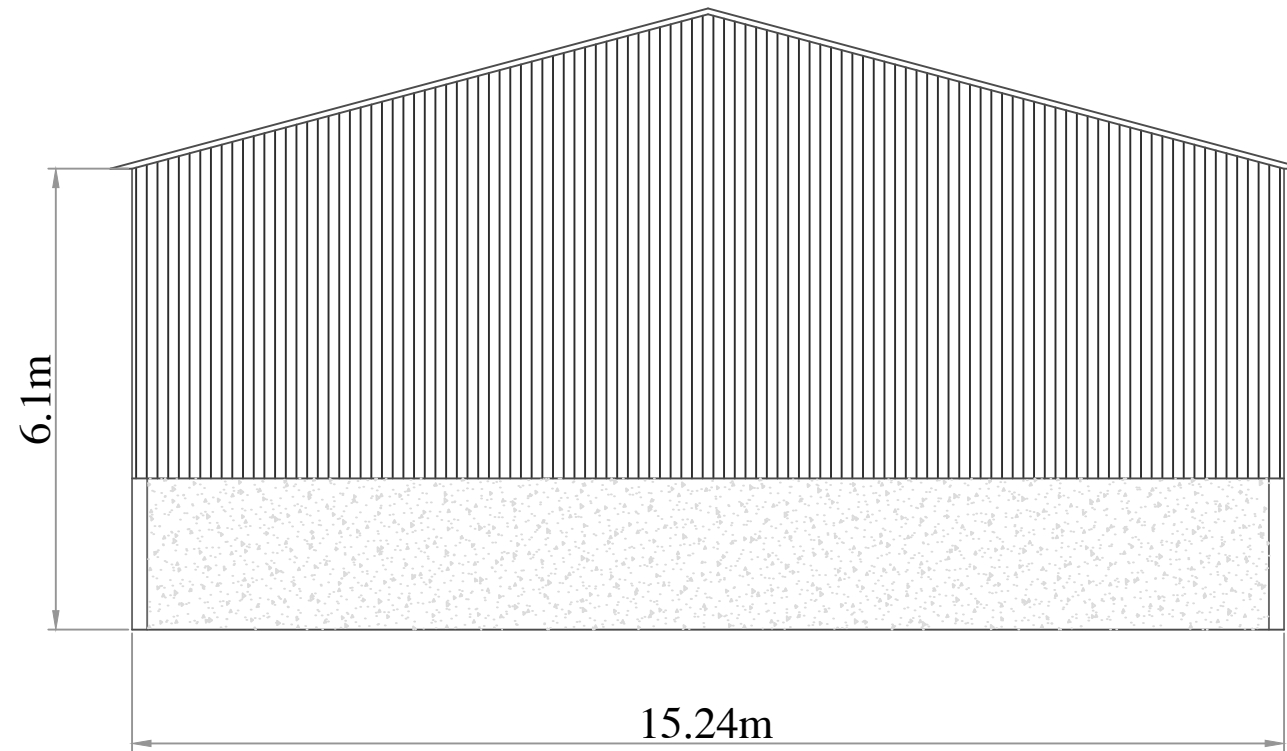

North Elevation

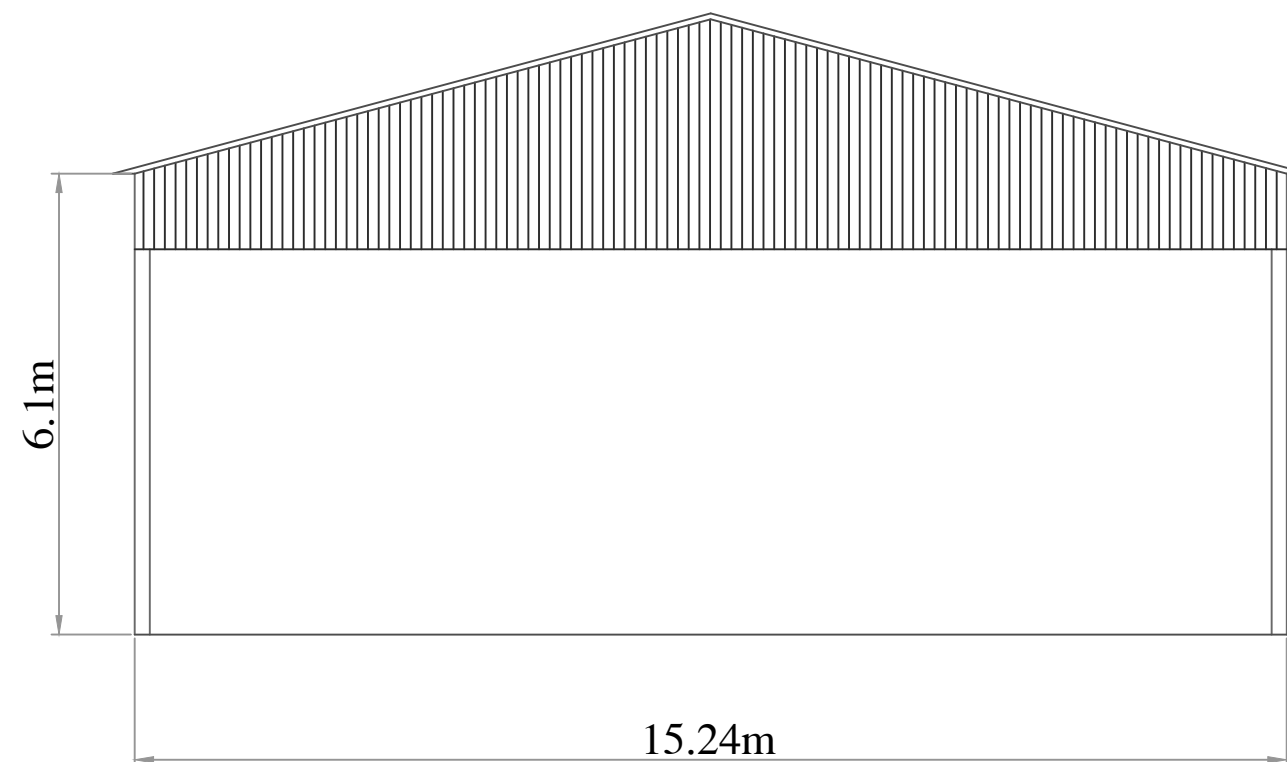

Materials:

Cladding

Timber Boards
Brown

Walls

Concrete Panels


Dwg No.: CW105-3
Revision:

Client: A Moorhouse
Project: Agricultural Building
Title: Gable Elevations

Date: 26 August 2020

Drawn by: C. Winter

Page Number: 3 of 5

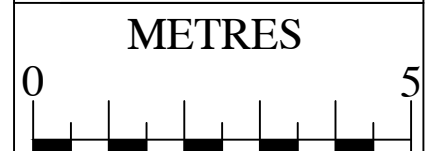

Scale 1:100

Sheet Size A3