
 


Roof and Floor Plan: Horton Grange Farm, Horton in Craven, Skipton, BD23 3JT

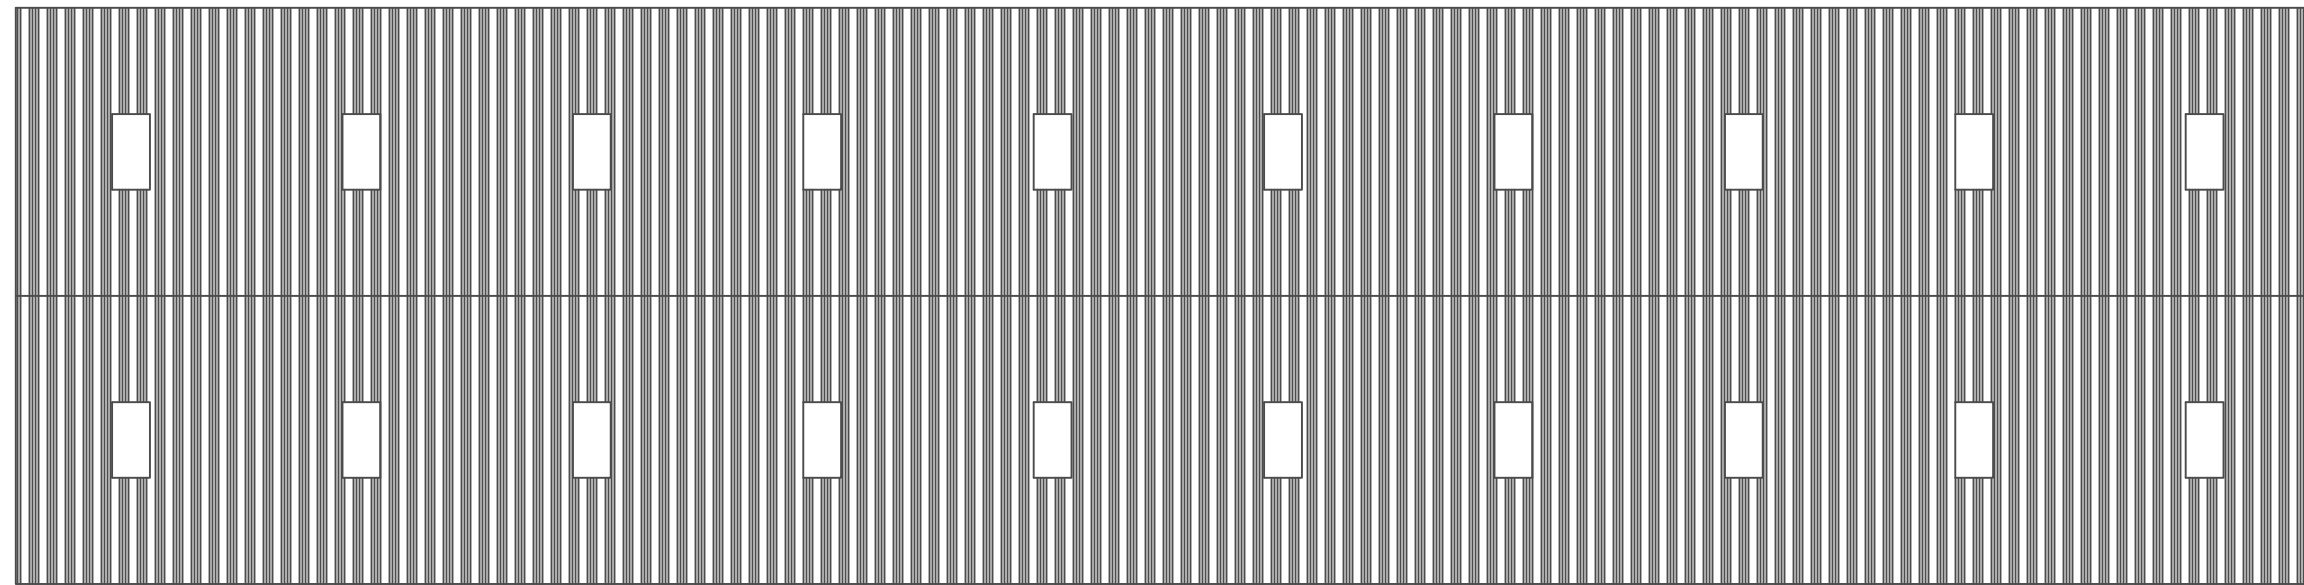

Dwg No.: CW105-5
Revision:


Client: A Moorhouse
Project: Agricultural Building

Title: Roof and Floor Plan

Date: 26 August 2020

Drawn by: C. Winter

Page Number: 5 of 5

 

Sheet Size A3