



East Elevation

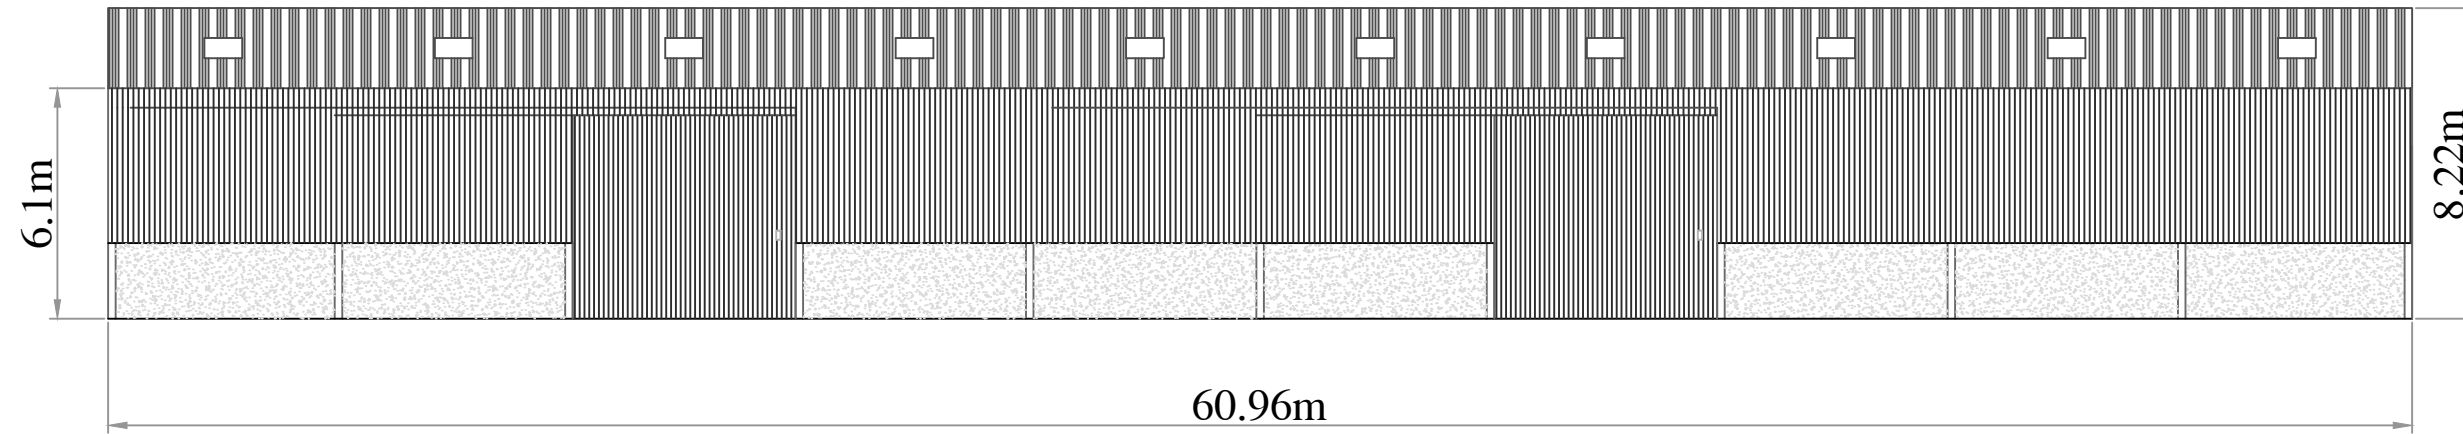

West Elevation

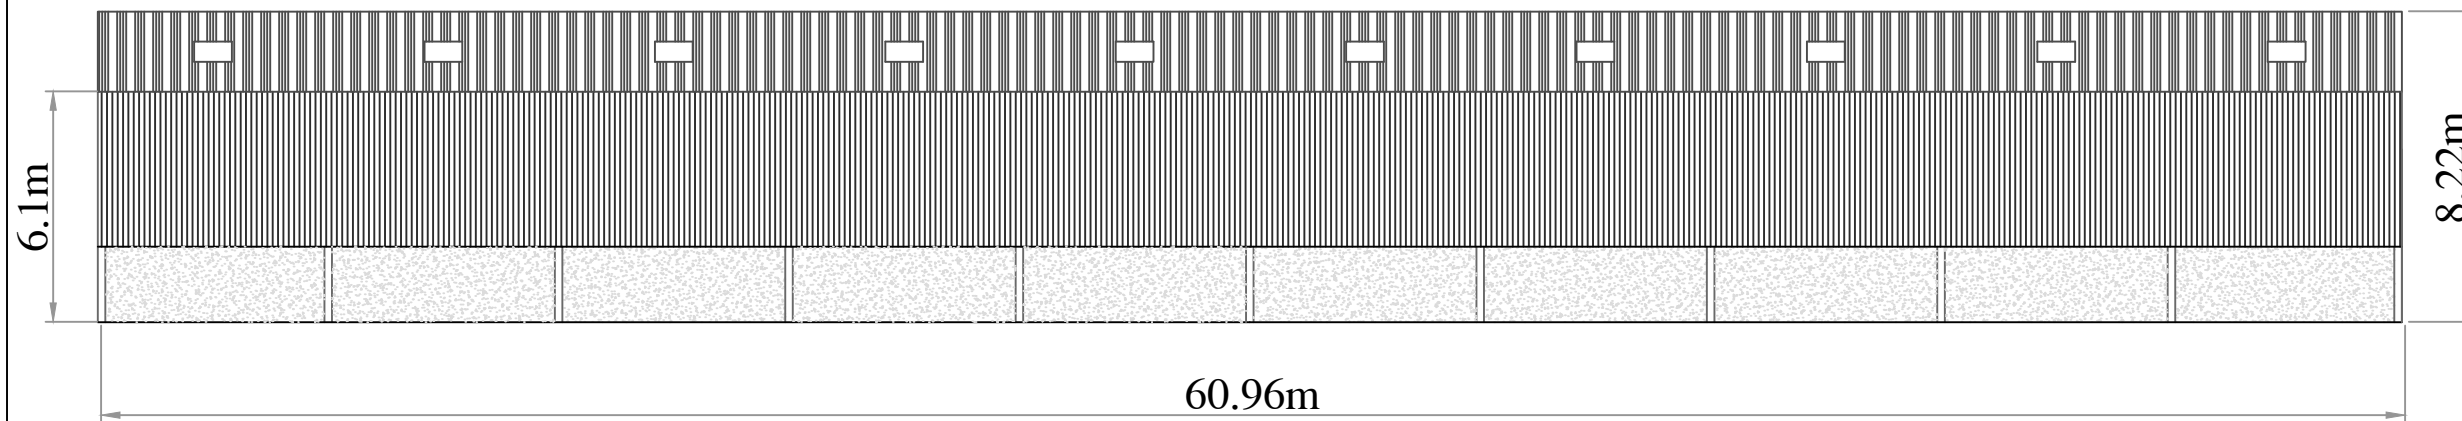

Materials:

Roof
FRC Roof Sheets
Anthracite Grey

Roof Lights
Perspex Sheets
Clear

Dwg No.: CW105-4
Revision:


Client: A Moorhouse
Project: Agricultural Building

Title: Side Elevations

Date: 26 August 2020

Drawn by: C. Winter

Page Number: 4 of 5

 

Sheet Size A3