


EXISTING SITE PLAN
SCALE 1:200

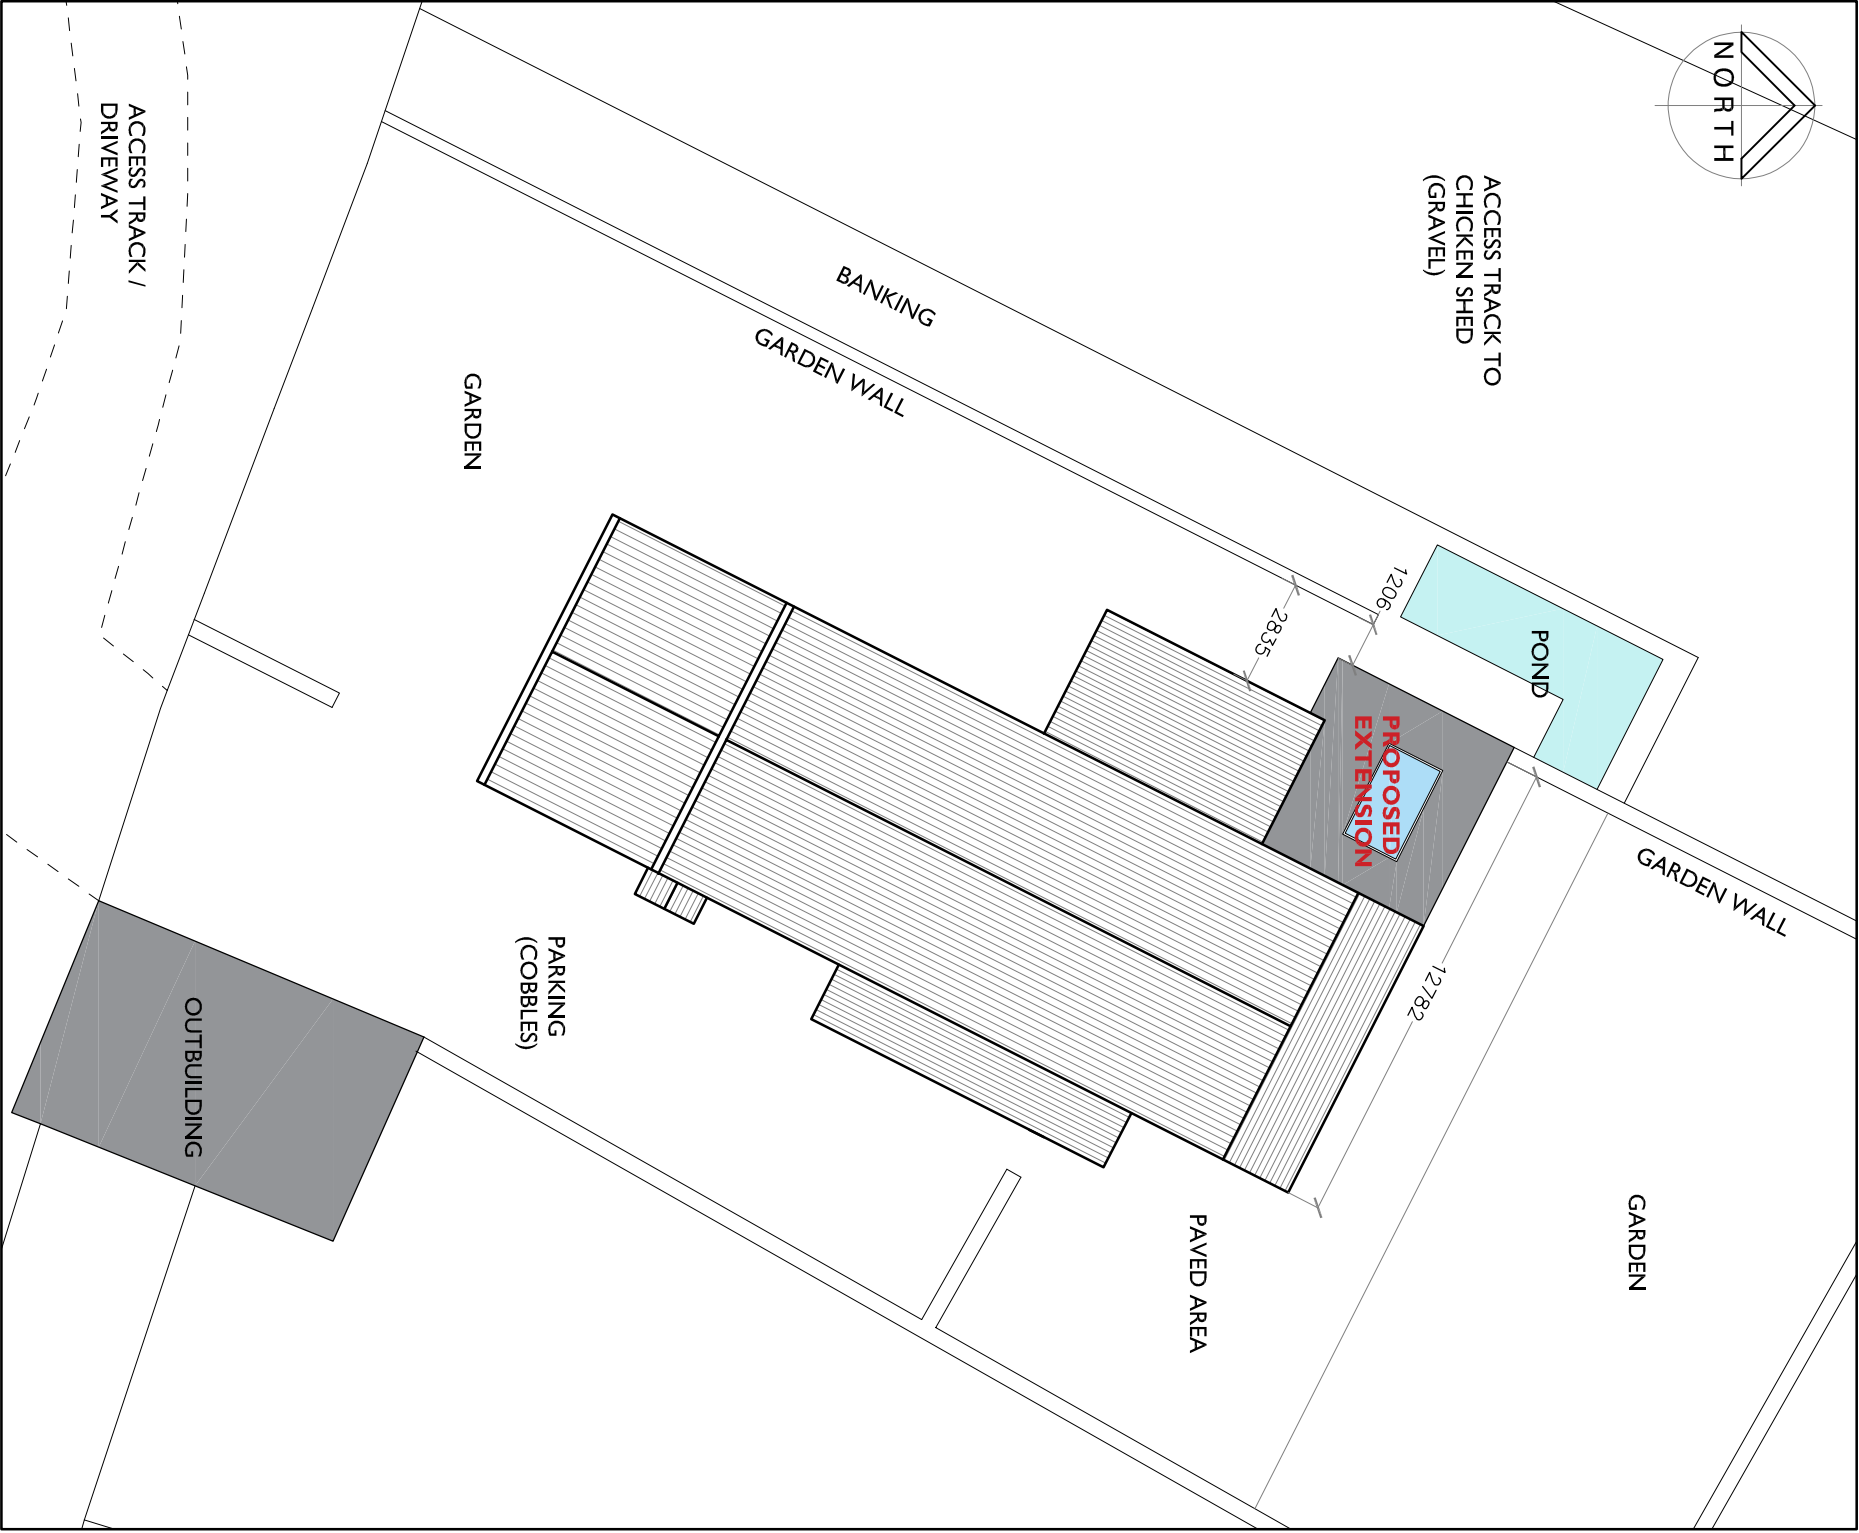

PROPOSED SITE PLAN
SCALE 1:200

SUBJECT TO PLANNING APPROVAL

Knowle Top, Pendleton, Clitheroe, BB7 1PU		01 09 2020
For Mrs Irene Amiet		0036
Proposed extension		
EXISTING AND PROPOSED SITE PLANS		L.32.02