


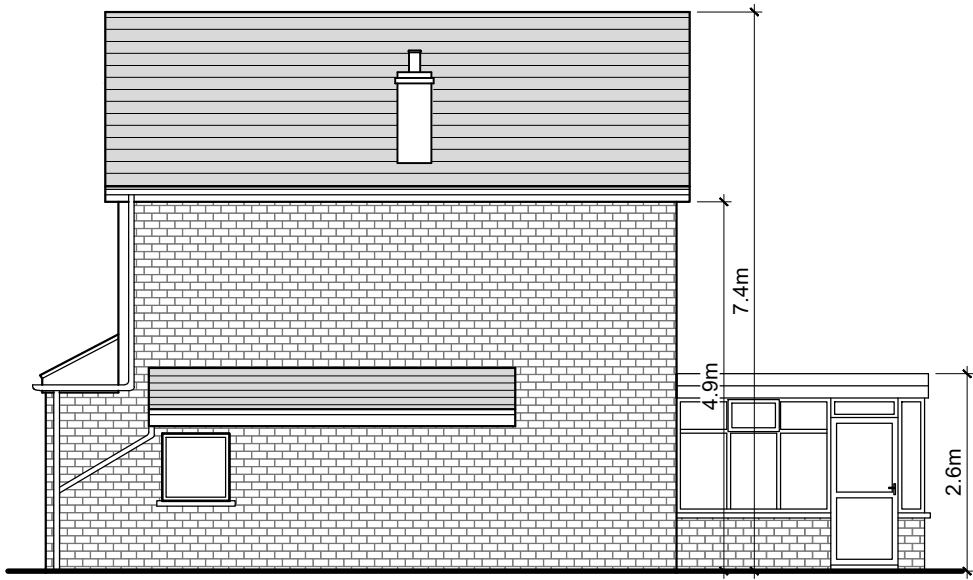


EXISTING SOUTH WEST ELEVATION  
Scale 1:100




EXISTING SOUTH EAST ELEVATION  
Scale 1:100




EXISTING NORTH EAST ELEVATION  
Scale 1:100

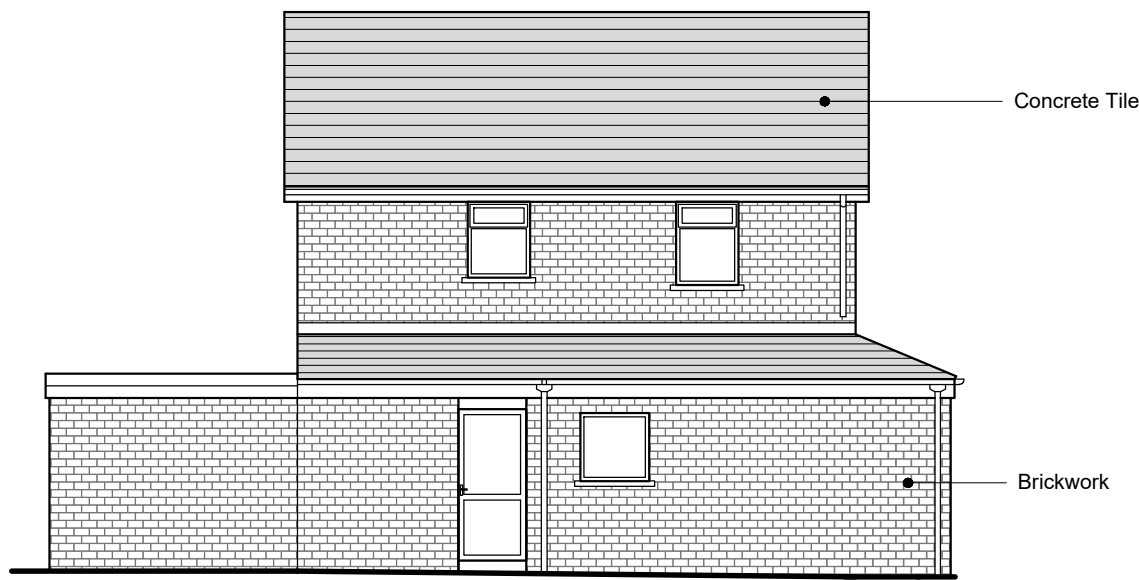

EXISTING NORTH WEST ELEVATION  
Scale 1:100

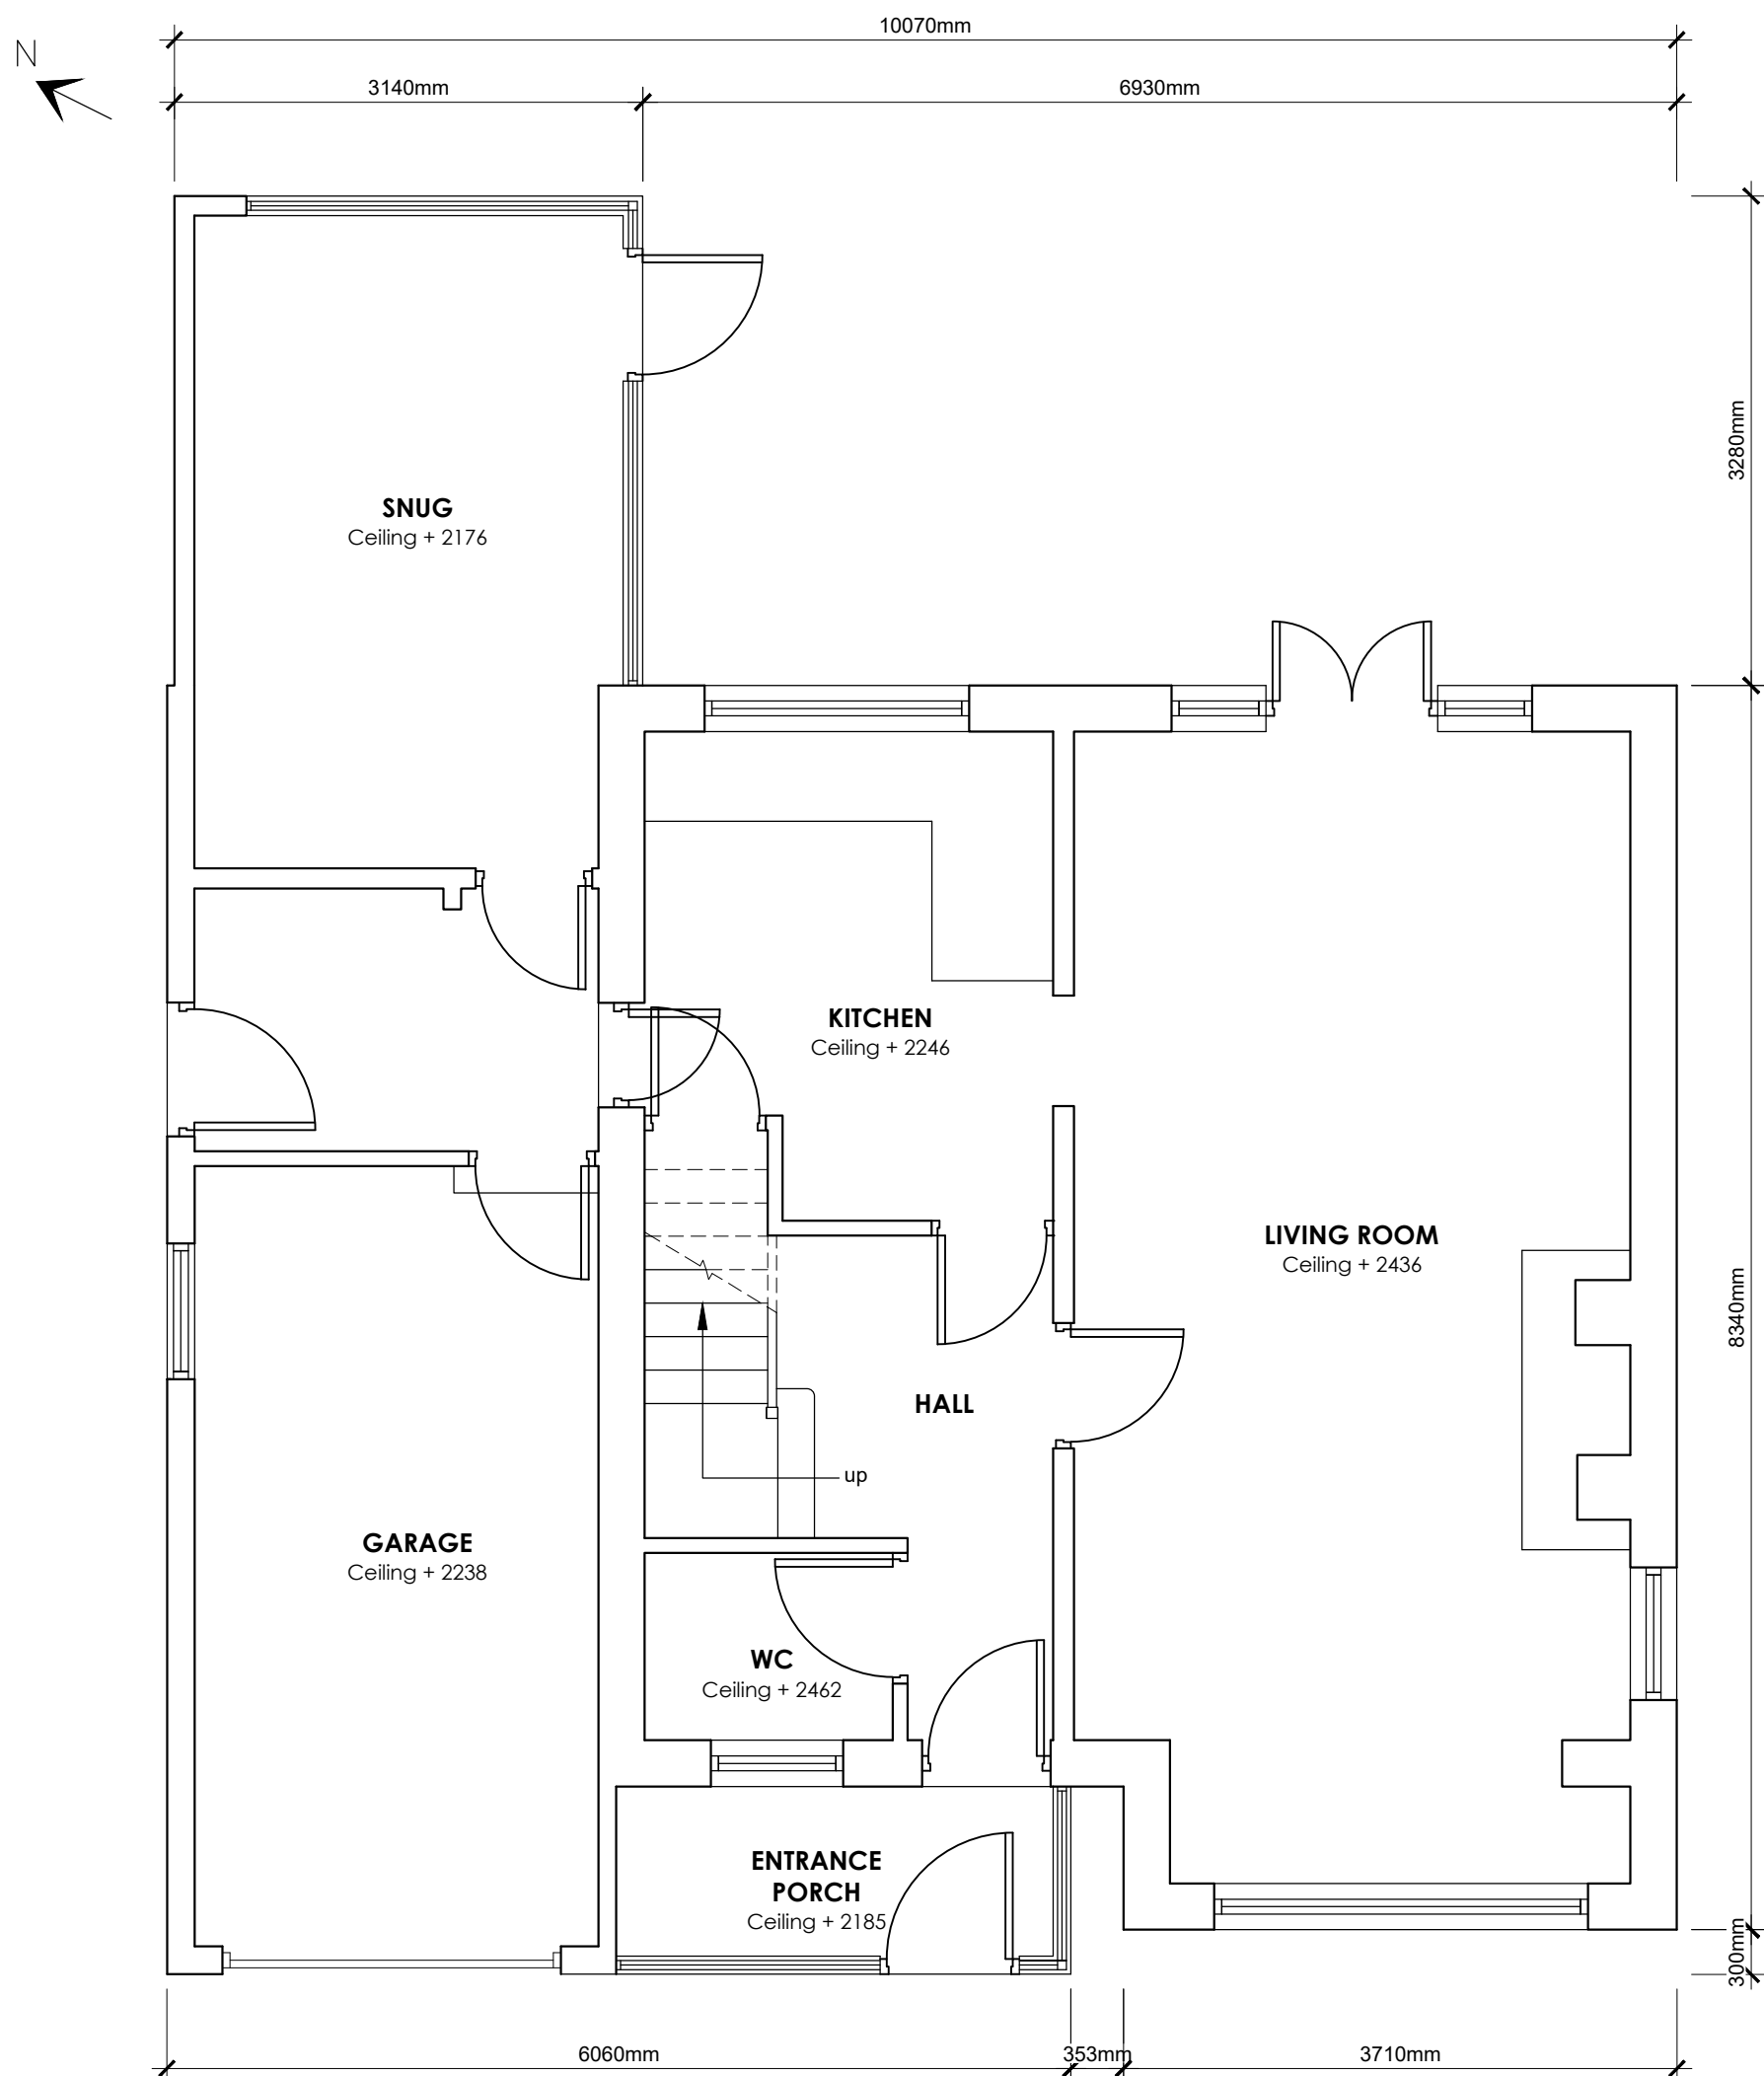

EXISTING GROUND FLOOR PLAN  
Scale 1:50

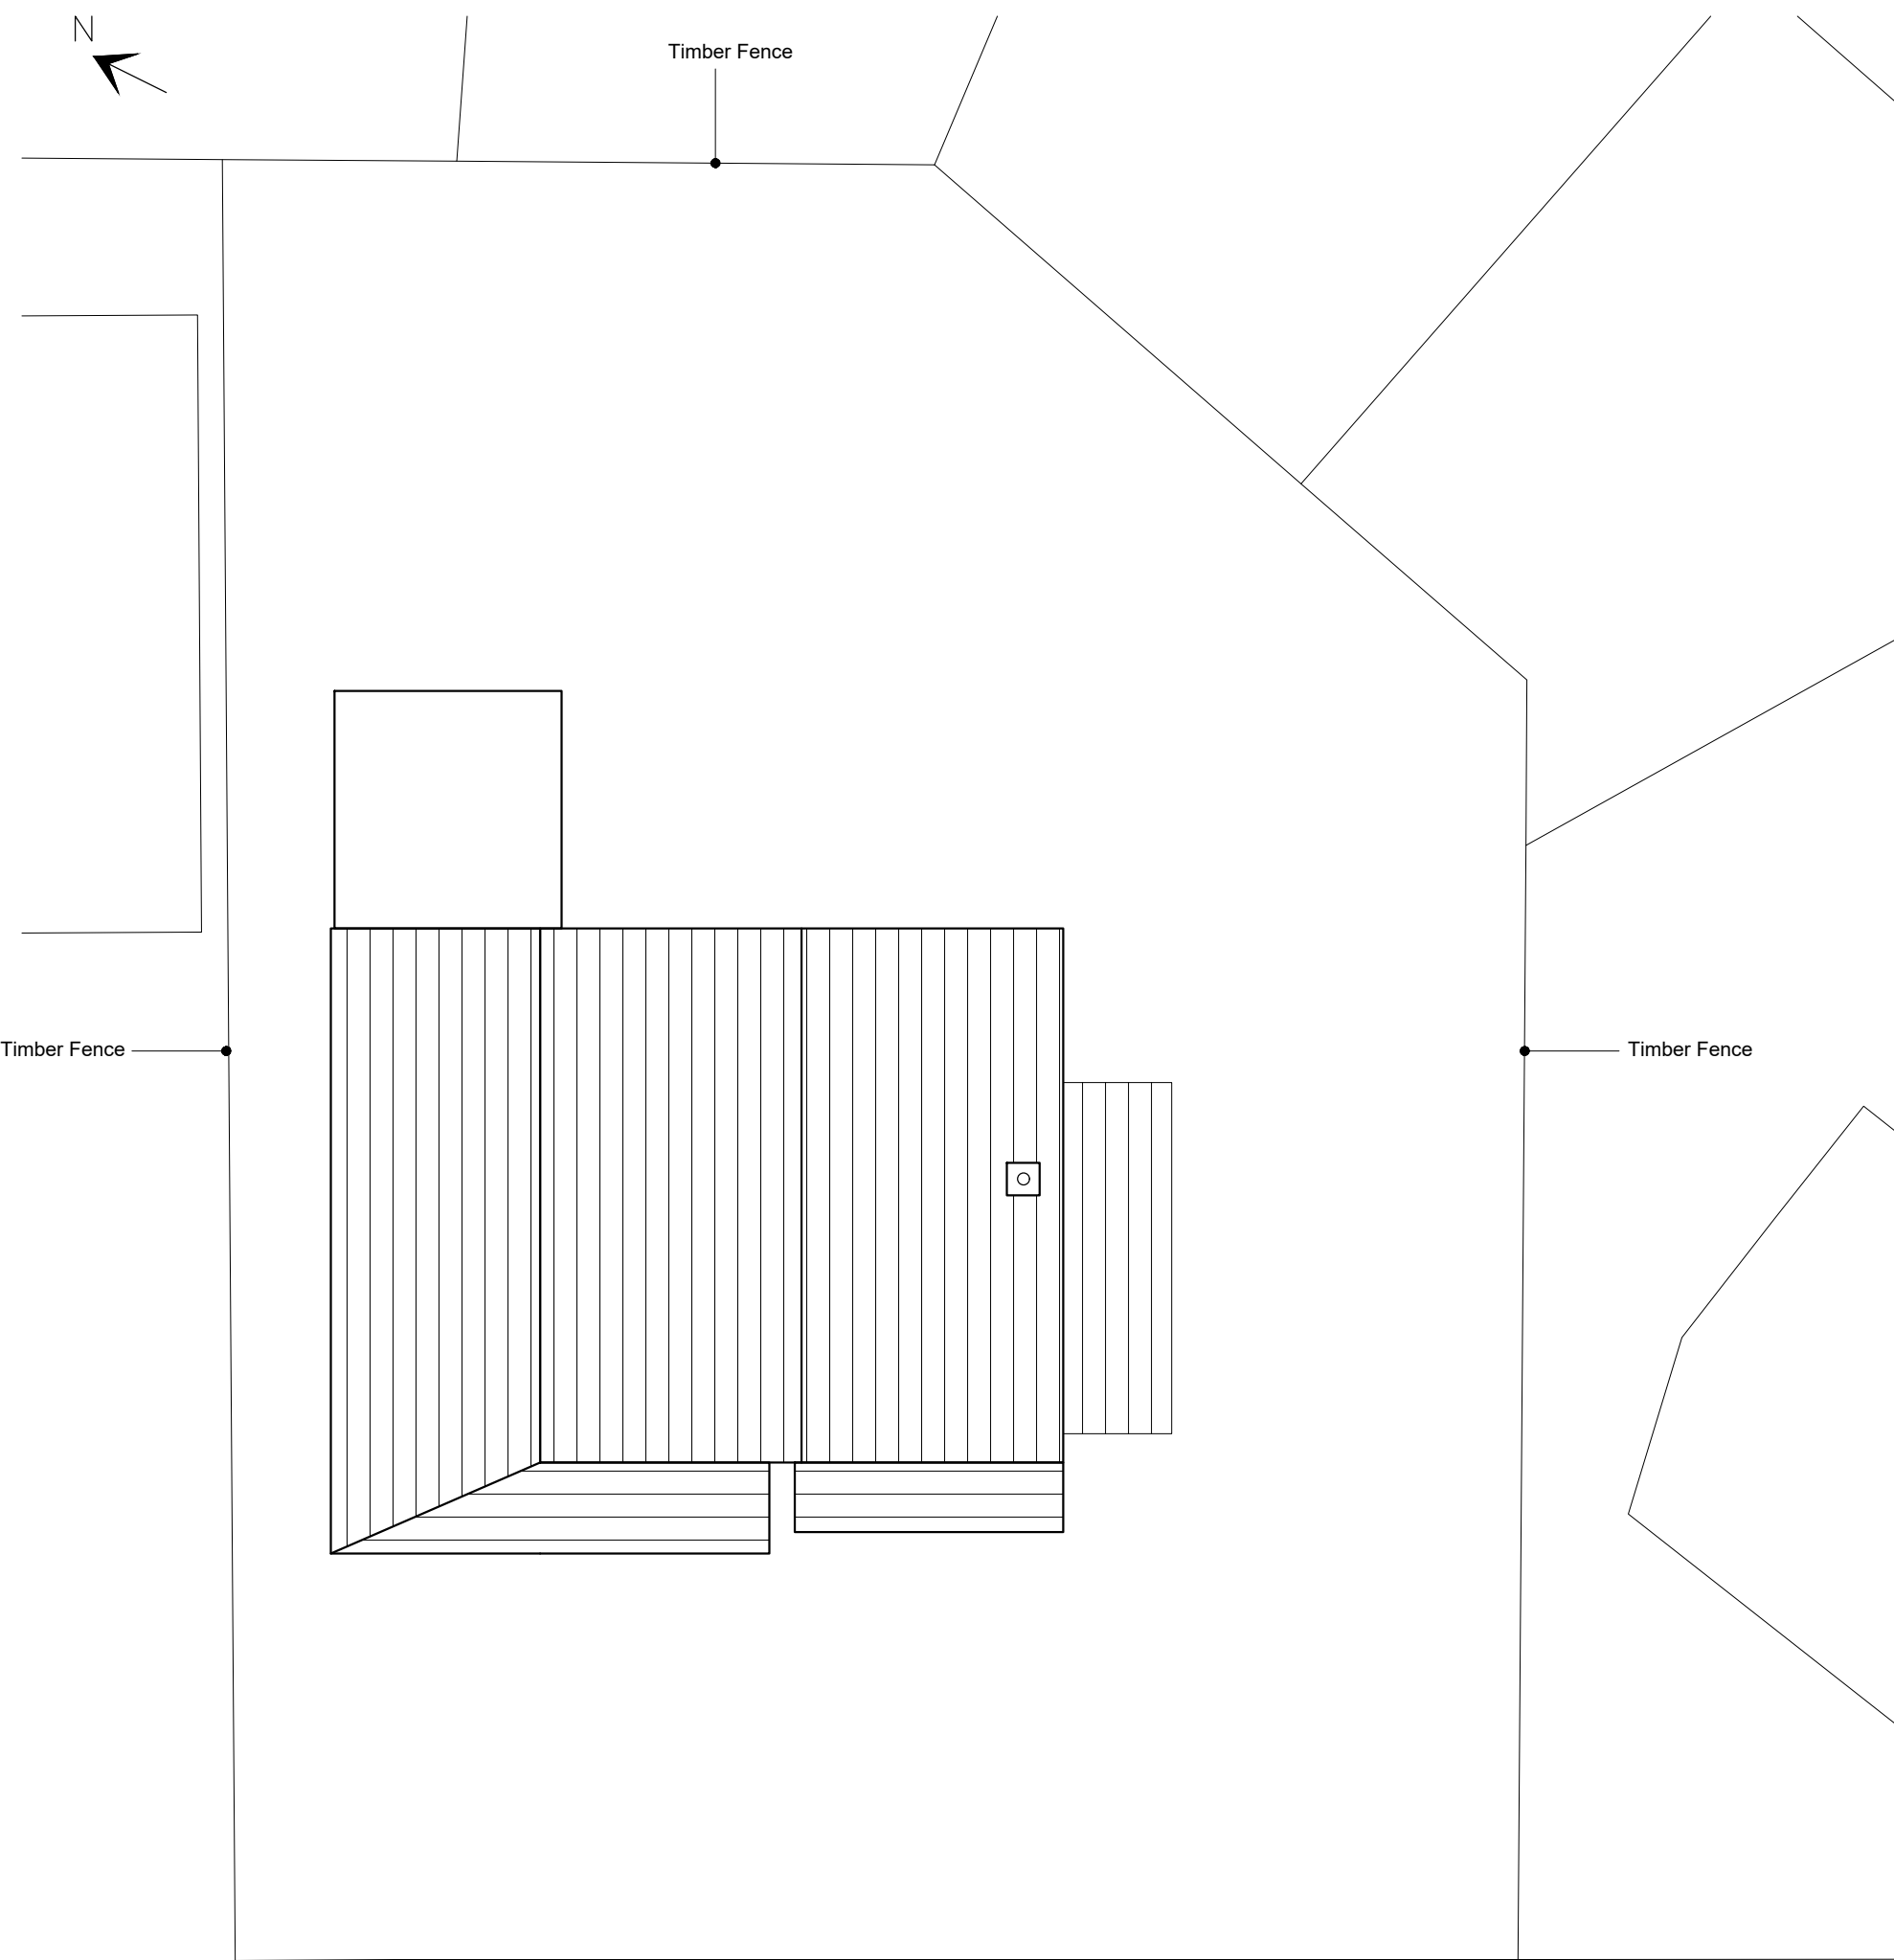

EXISTING SITE PLAN  
Scale 1:100

A	PRG	South West Elevation Added	14.08.2020
no.	by	revision	date

Client  
**Mr P. KANNAN & MRS V. RAMASAMY**

Job Title  
**Proposed Extension and Internal Alterations to No.19 Bleasdale Avenue Clitheroe**

Drawing Title  
**Existing Plans and Elevations**

Scale	Date	Drawn
Various @ A1	July 2020	Paul Gudgeon

**spa**  
ARCHITECTS

SUNDERLAND PEACOCK & ASSOCIATES LTD  
HAZELMERE, PIMLICO ROAD, CLITHEROE  
LANCASHIRE, BB7 2AD  
T 01200 423176 F 01200 427328  
E info@sunderlandpeacock.com  
www.sunderlandpeacock.com



**6072 -02A**