



PROPOSED SOUTH WEST ELEVATION
Scale 1:100




PROPOSED SOUTH EAST ELEVATION
Scale 1:100




PROPOSED NORTH EAST ELEVATION
Scale 1:100



PROPOSED NORTH WEST ELEVATION
Scale 1:100

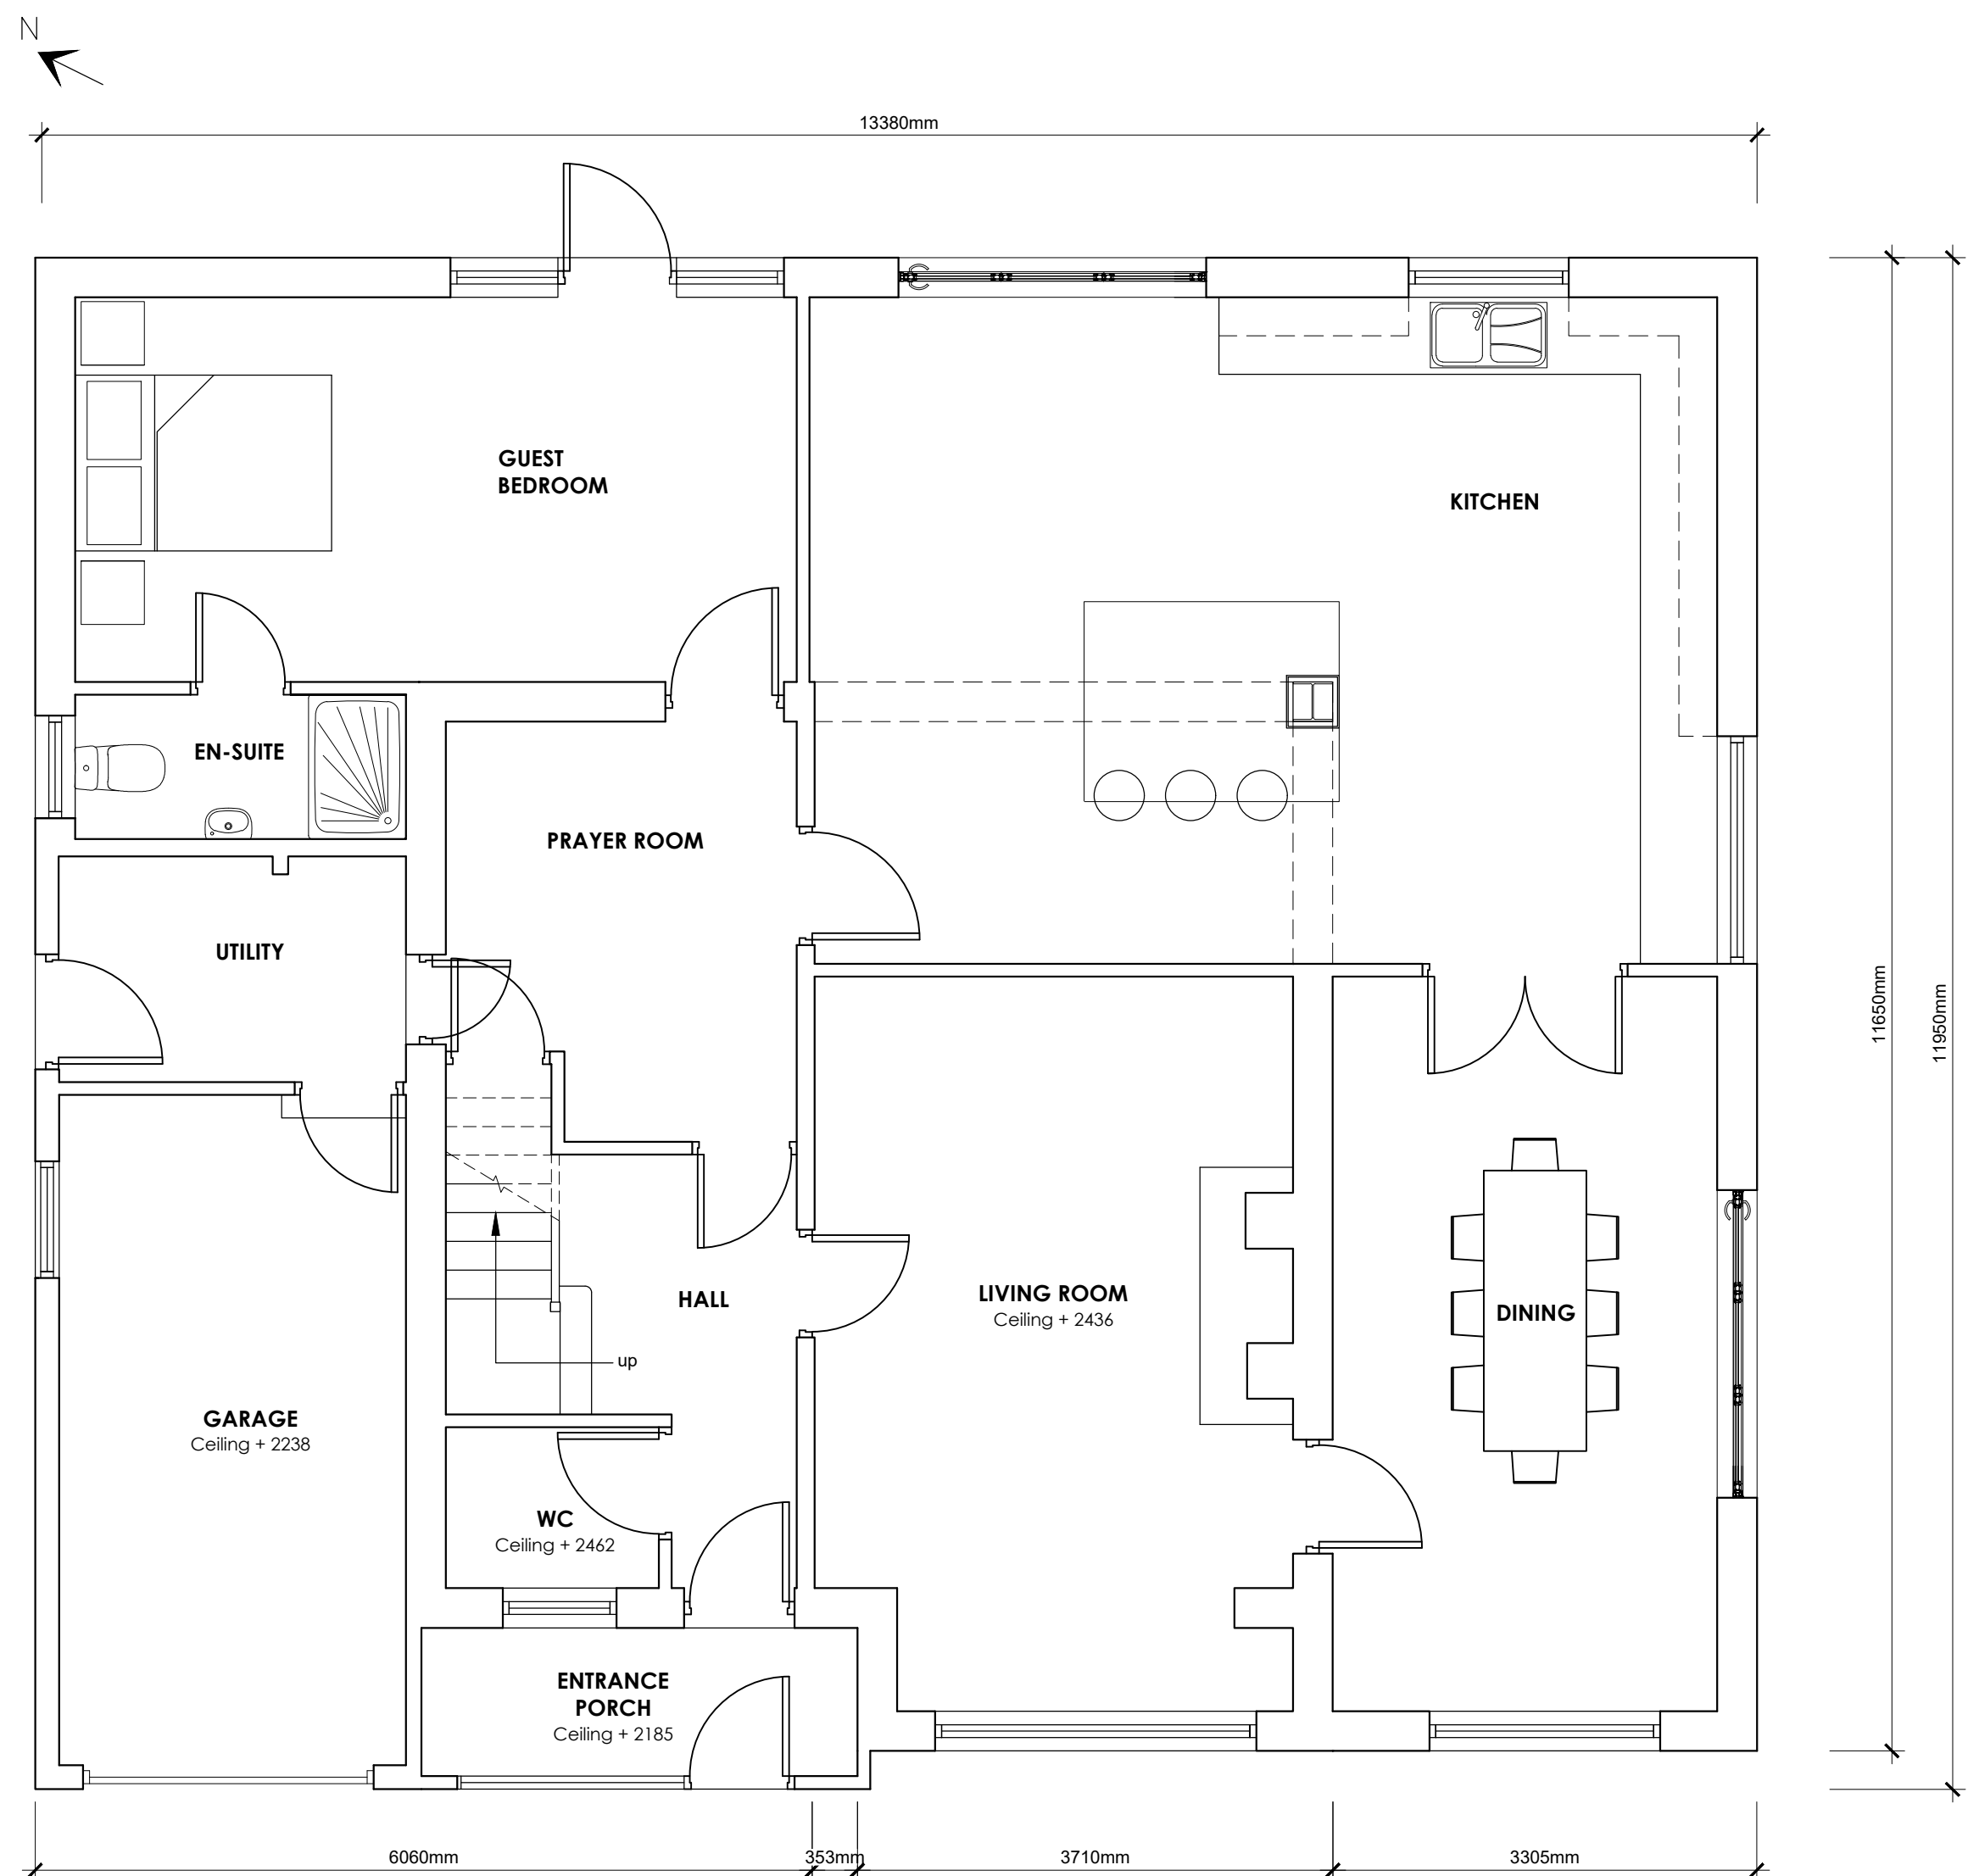

PROPOSED GROUND FLOOR PLAN
Scale 1:50

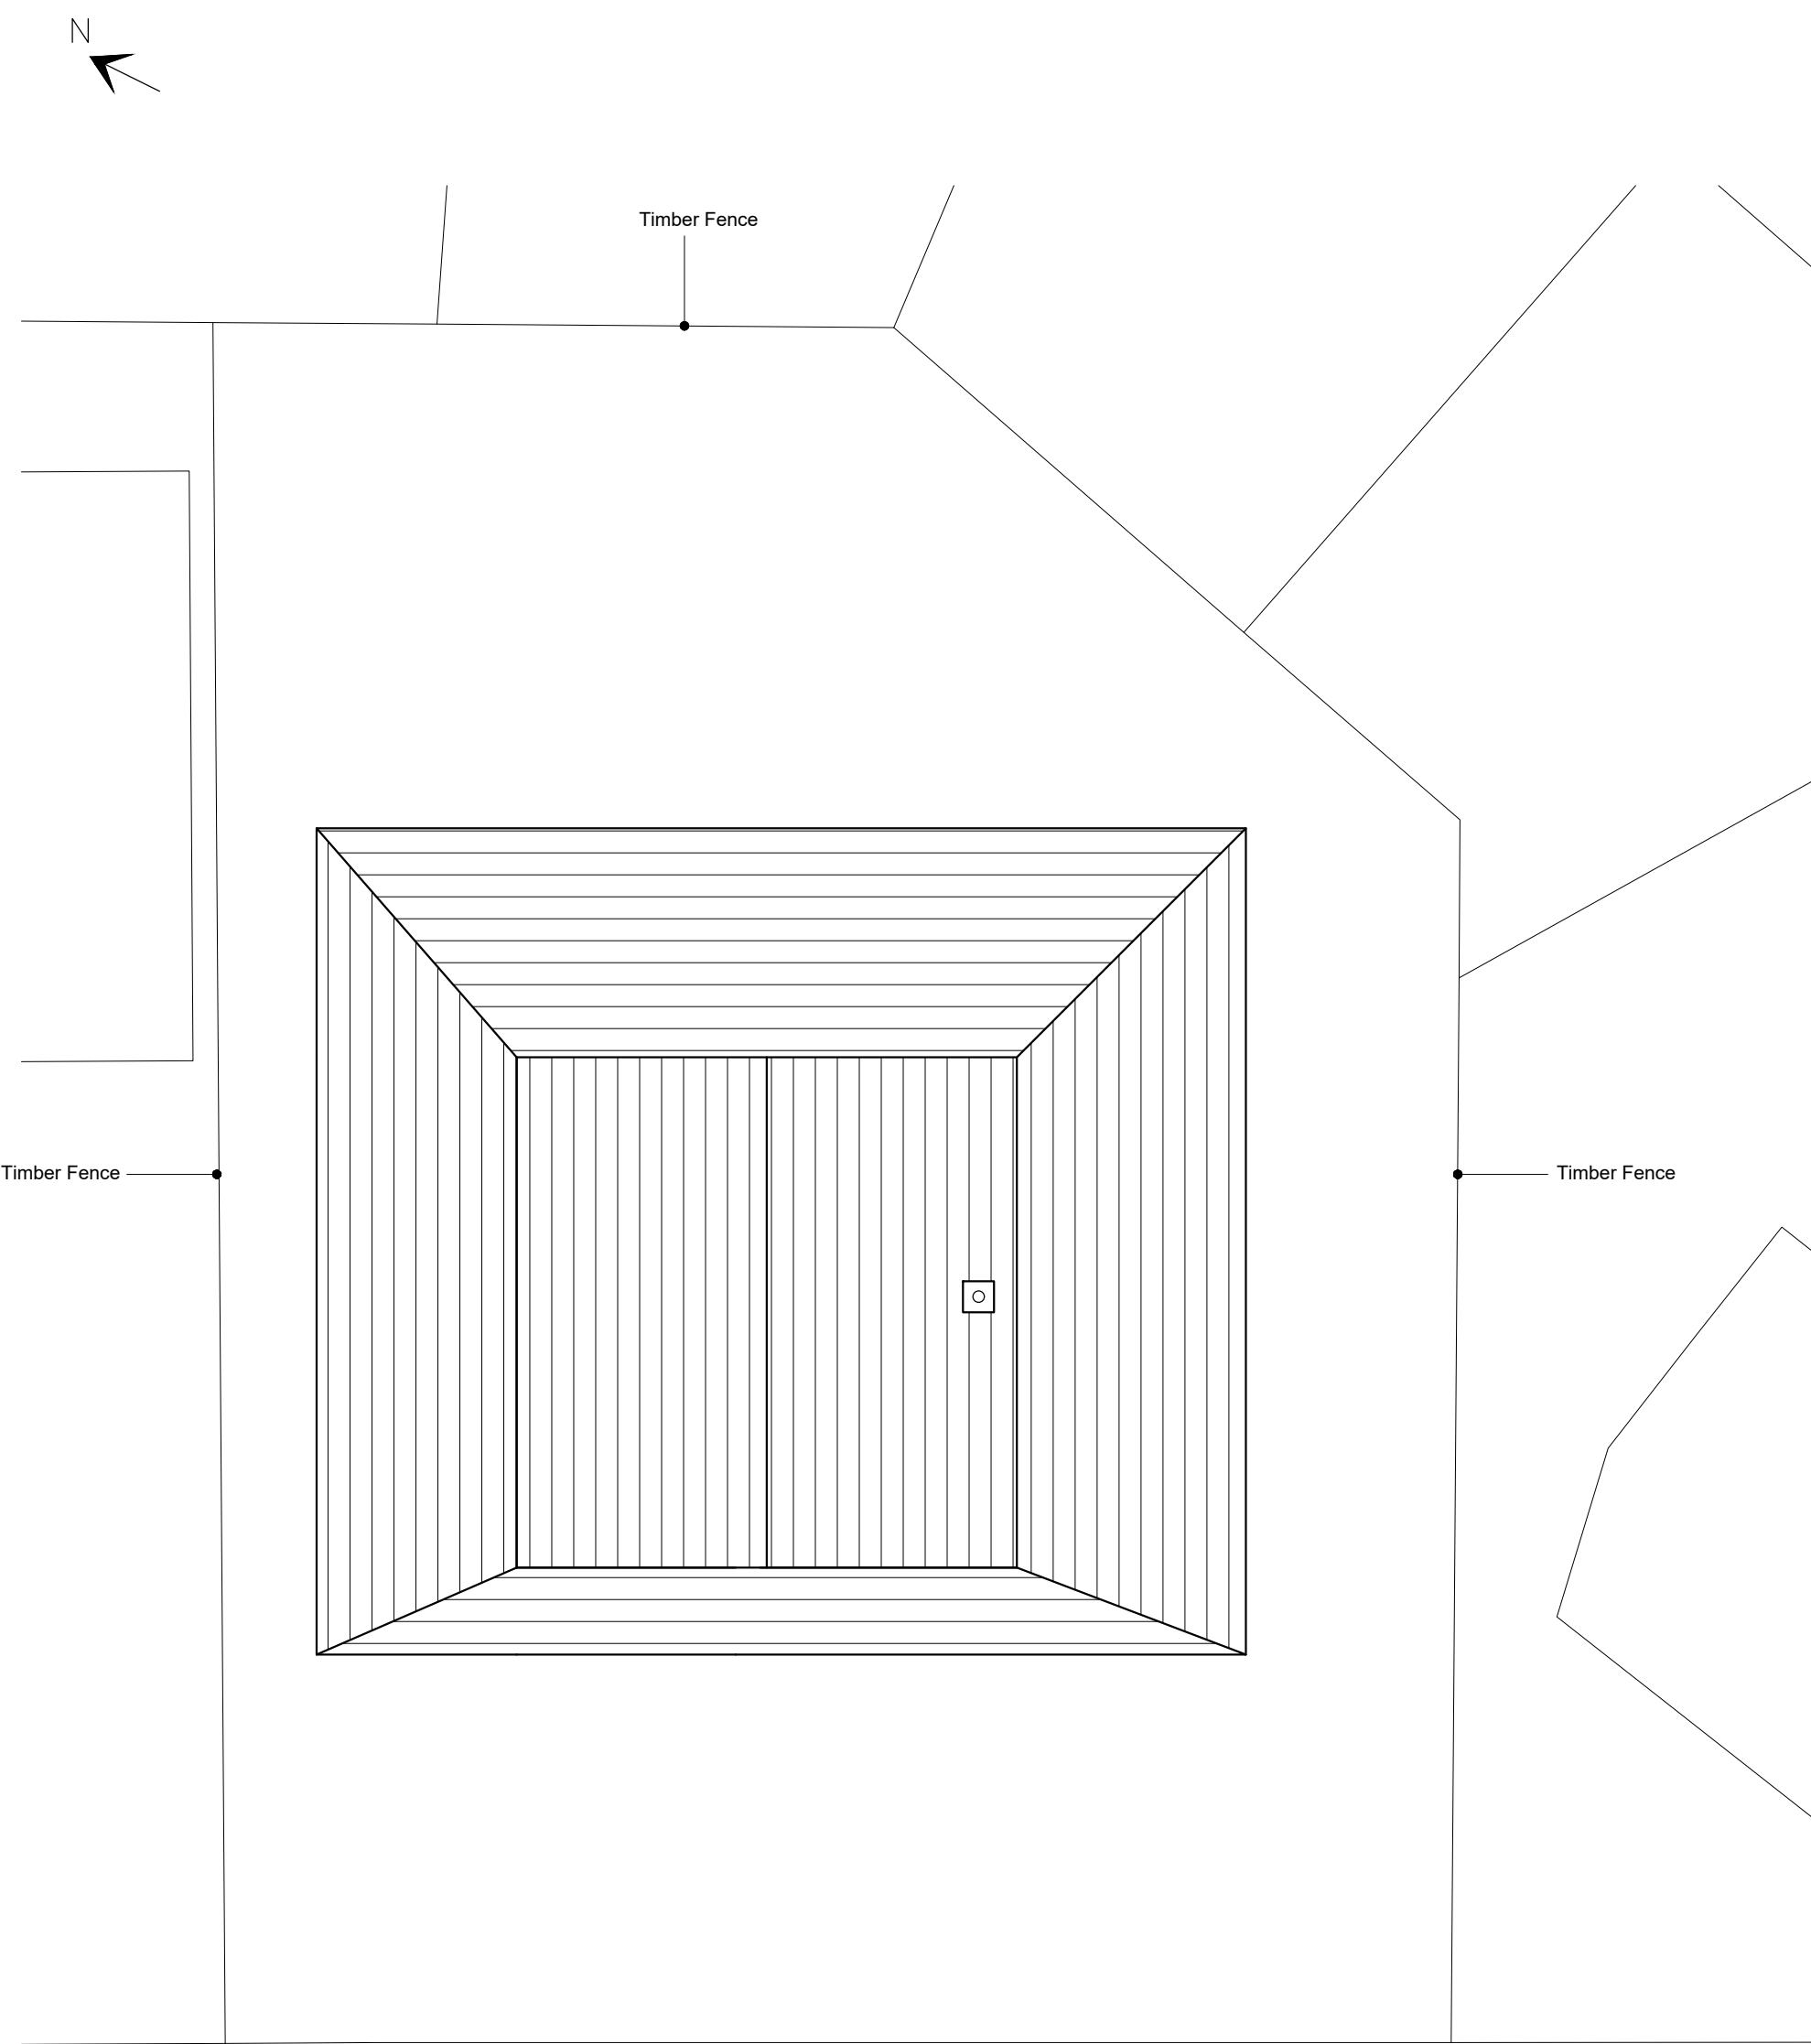

PROPOSED SITE PLAN
Scale 1:100

A	PRG	Revised following client consultation	02.09.2020
no.	by	revision	date

Client
Mr P. KANNAN & MRS V. RAMASAMY
Job Title
Proposed Extension and Internal Alterations to No.19 Bleasdale Avenue Clitheroe

Drawing Title
PROPOSED PLANS AND ELEVATIONS

Scale	Date	Drawn
Various @ A1	August 2020	Paul Gudgeon

