

NOTES:

1: Do not scale this drawing, use figured dimensions only 2: The Contractor, Sub Contractor or specialist supplier are responsible for confirming site dimensions prior to fabrication 3: Any dimensional discrepancies are to be reported to the Architect immediately



Front Elevation


0 1 2 3 4 5m



Side Elevation



Rear Elevation

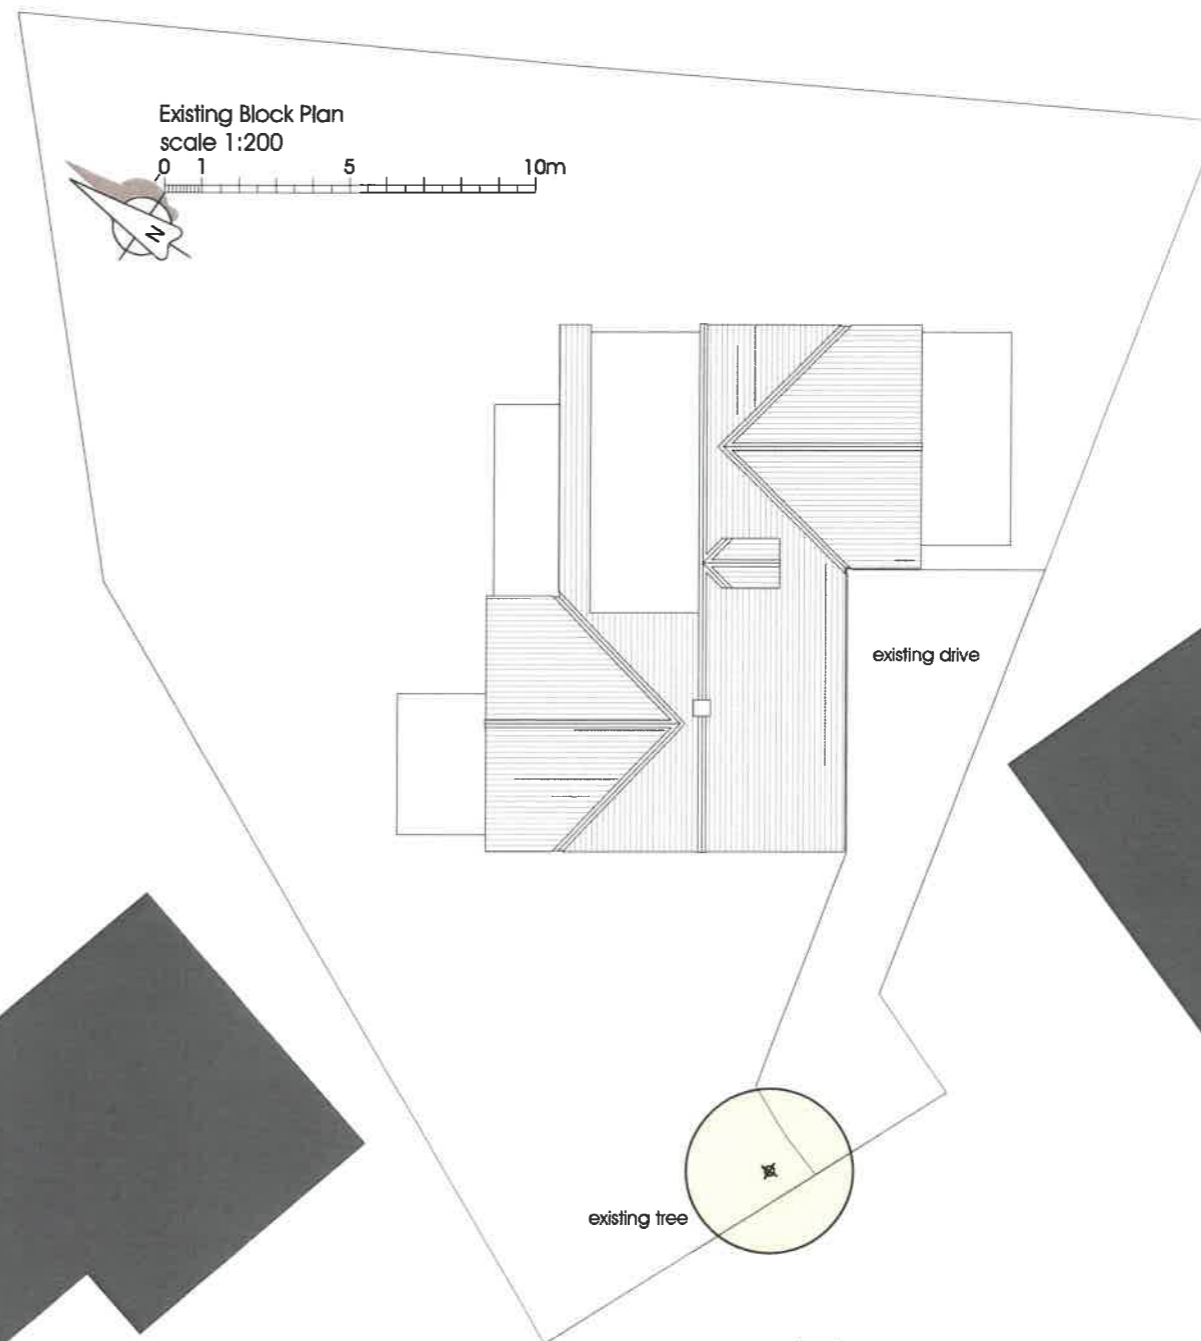

Side Elevation

Refurbishment & Alteration
2 Stanley Close Longridge PR33SE
Mr & Mrs S & I Corbett

Elevations As Existing
Existing Roof Plan

DATE 30.06.20

JOB NO. 3196
DRAWING NO. 002
REVISION .
SCALE 1:100 @ A3