




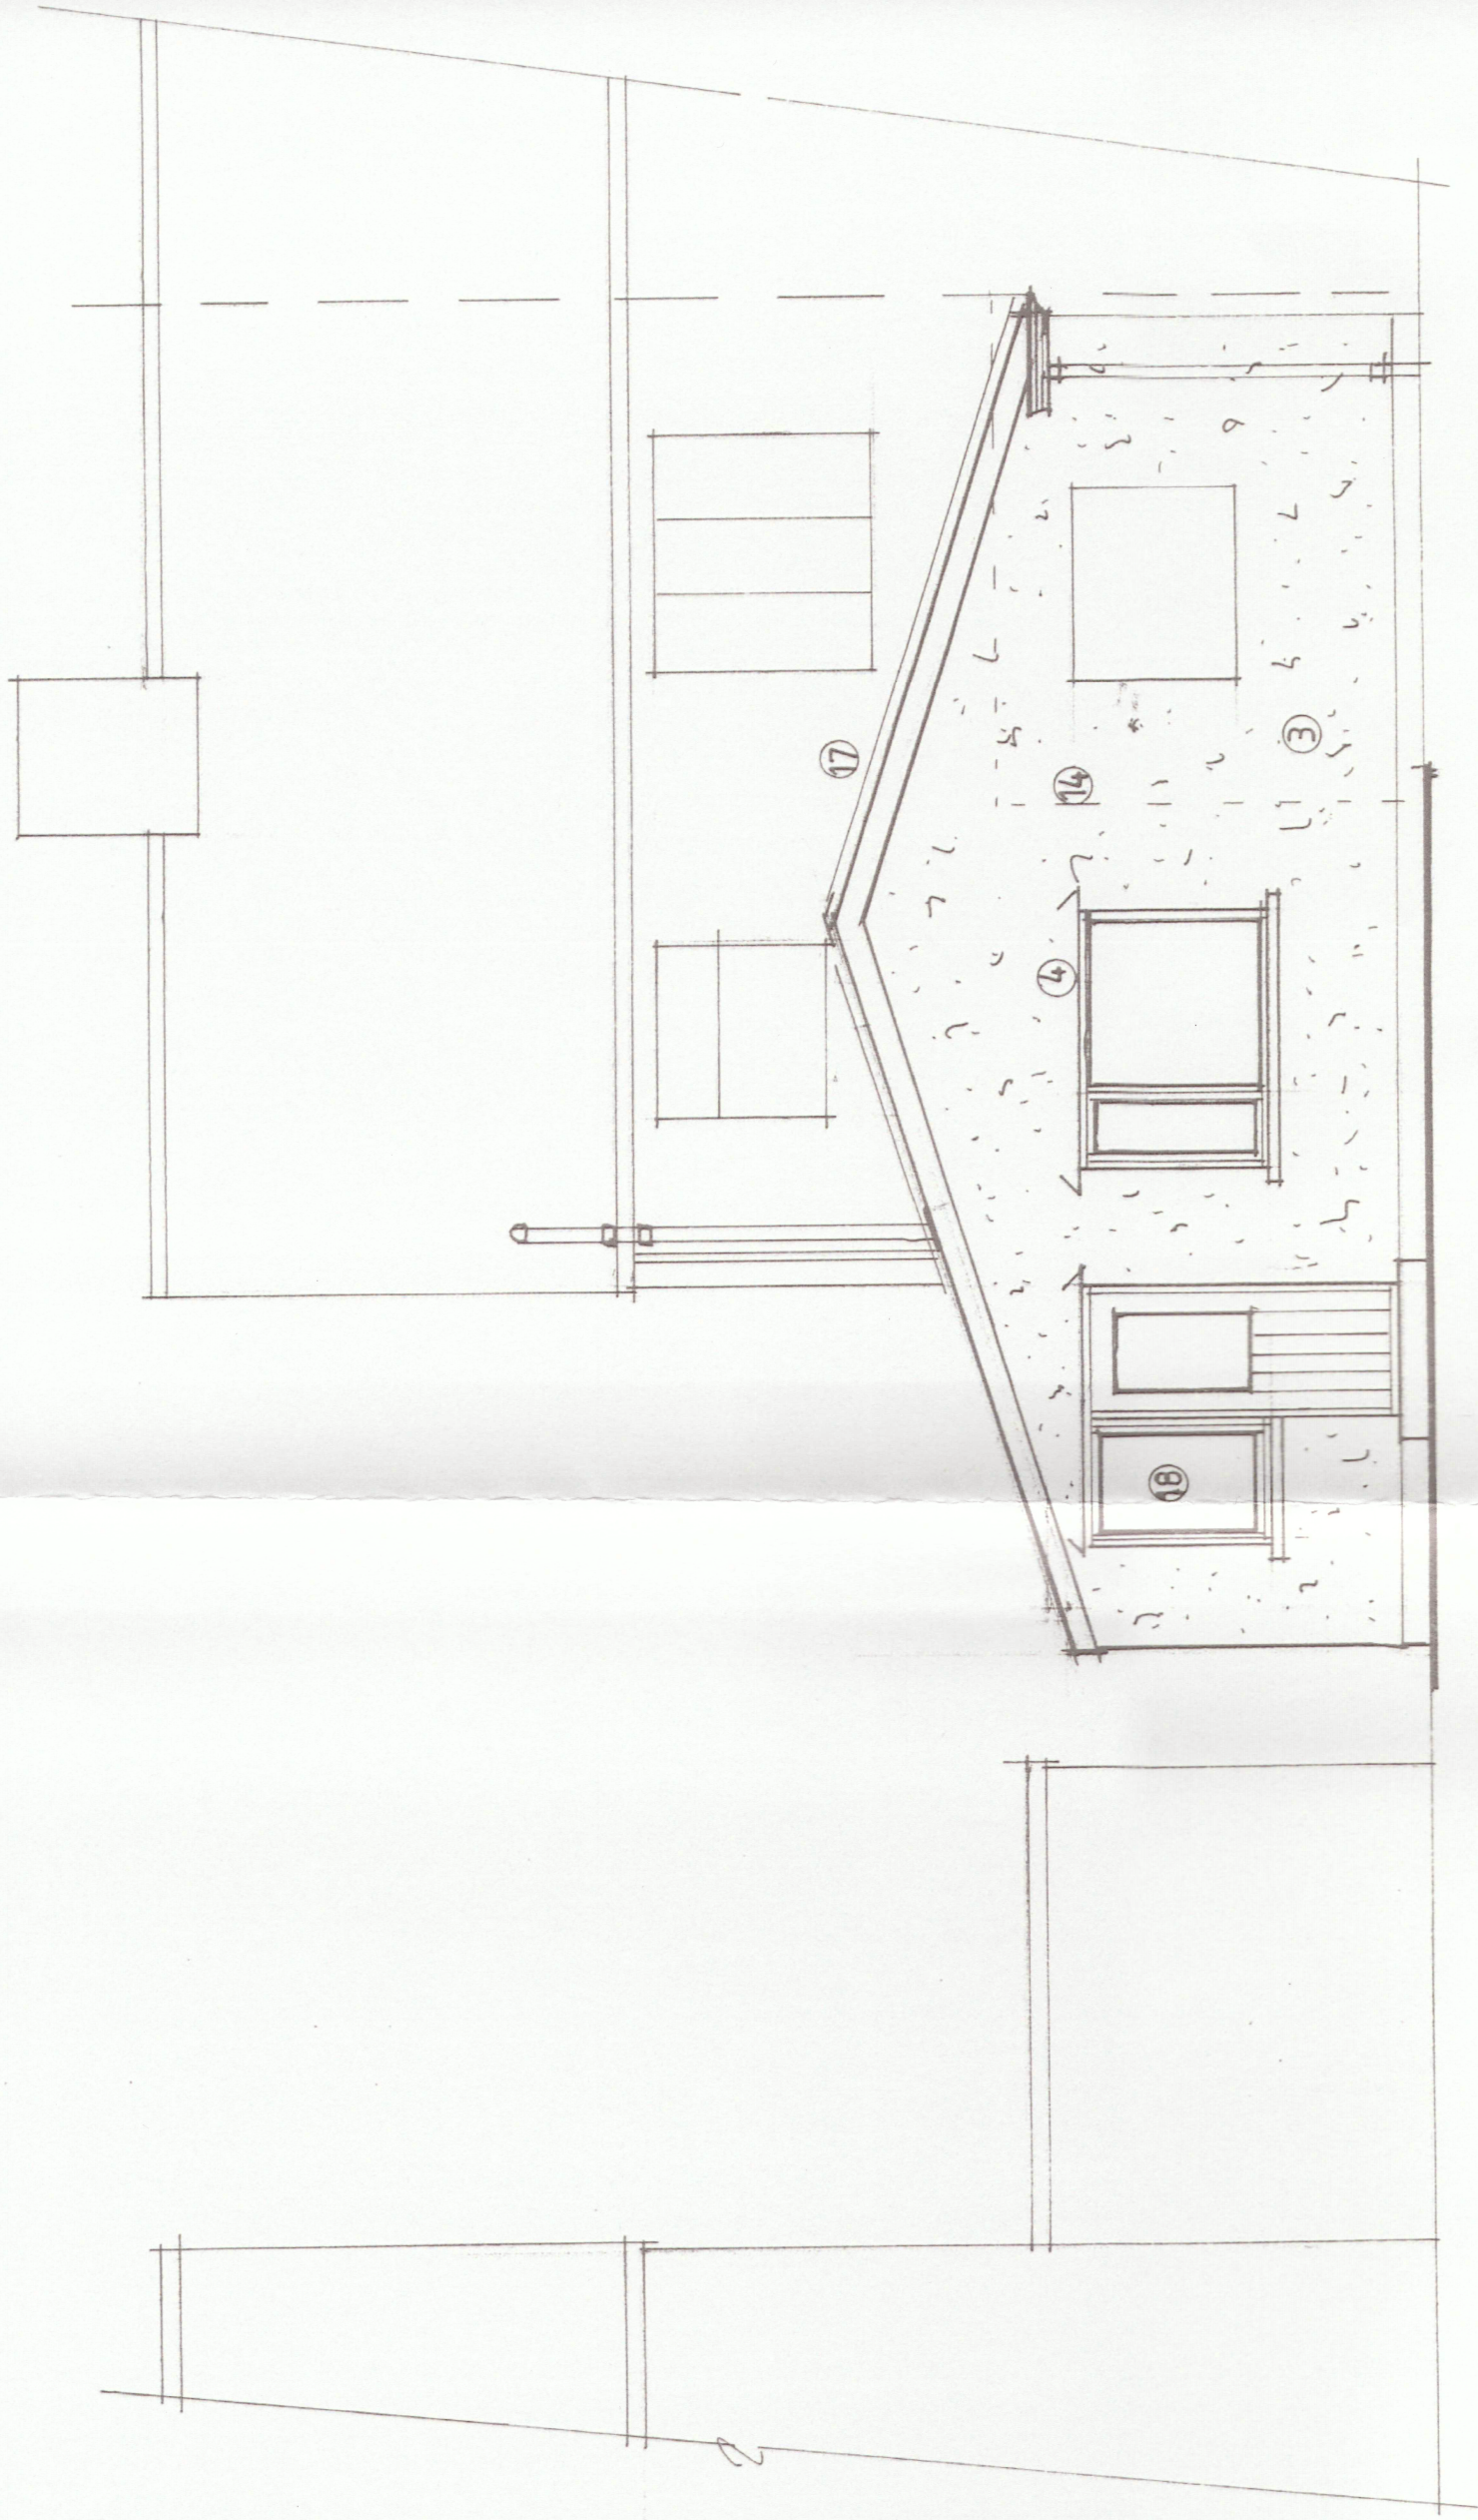

Proposed Rear Elevation (north)

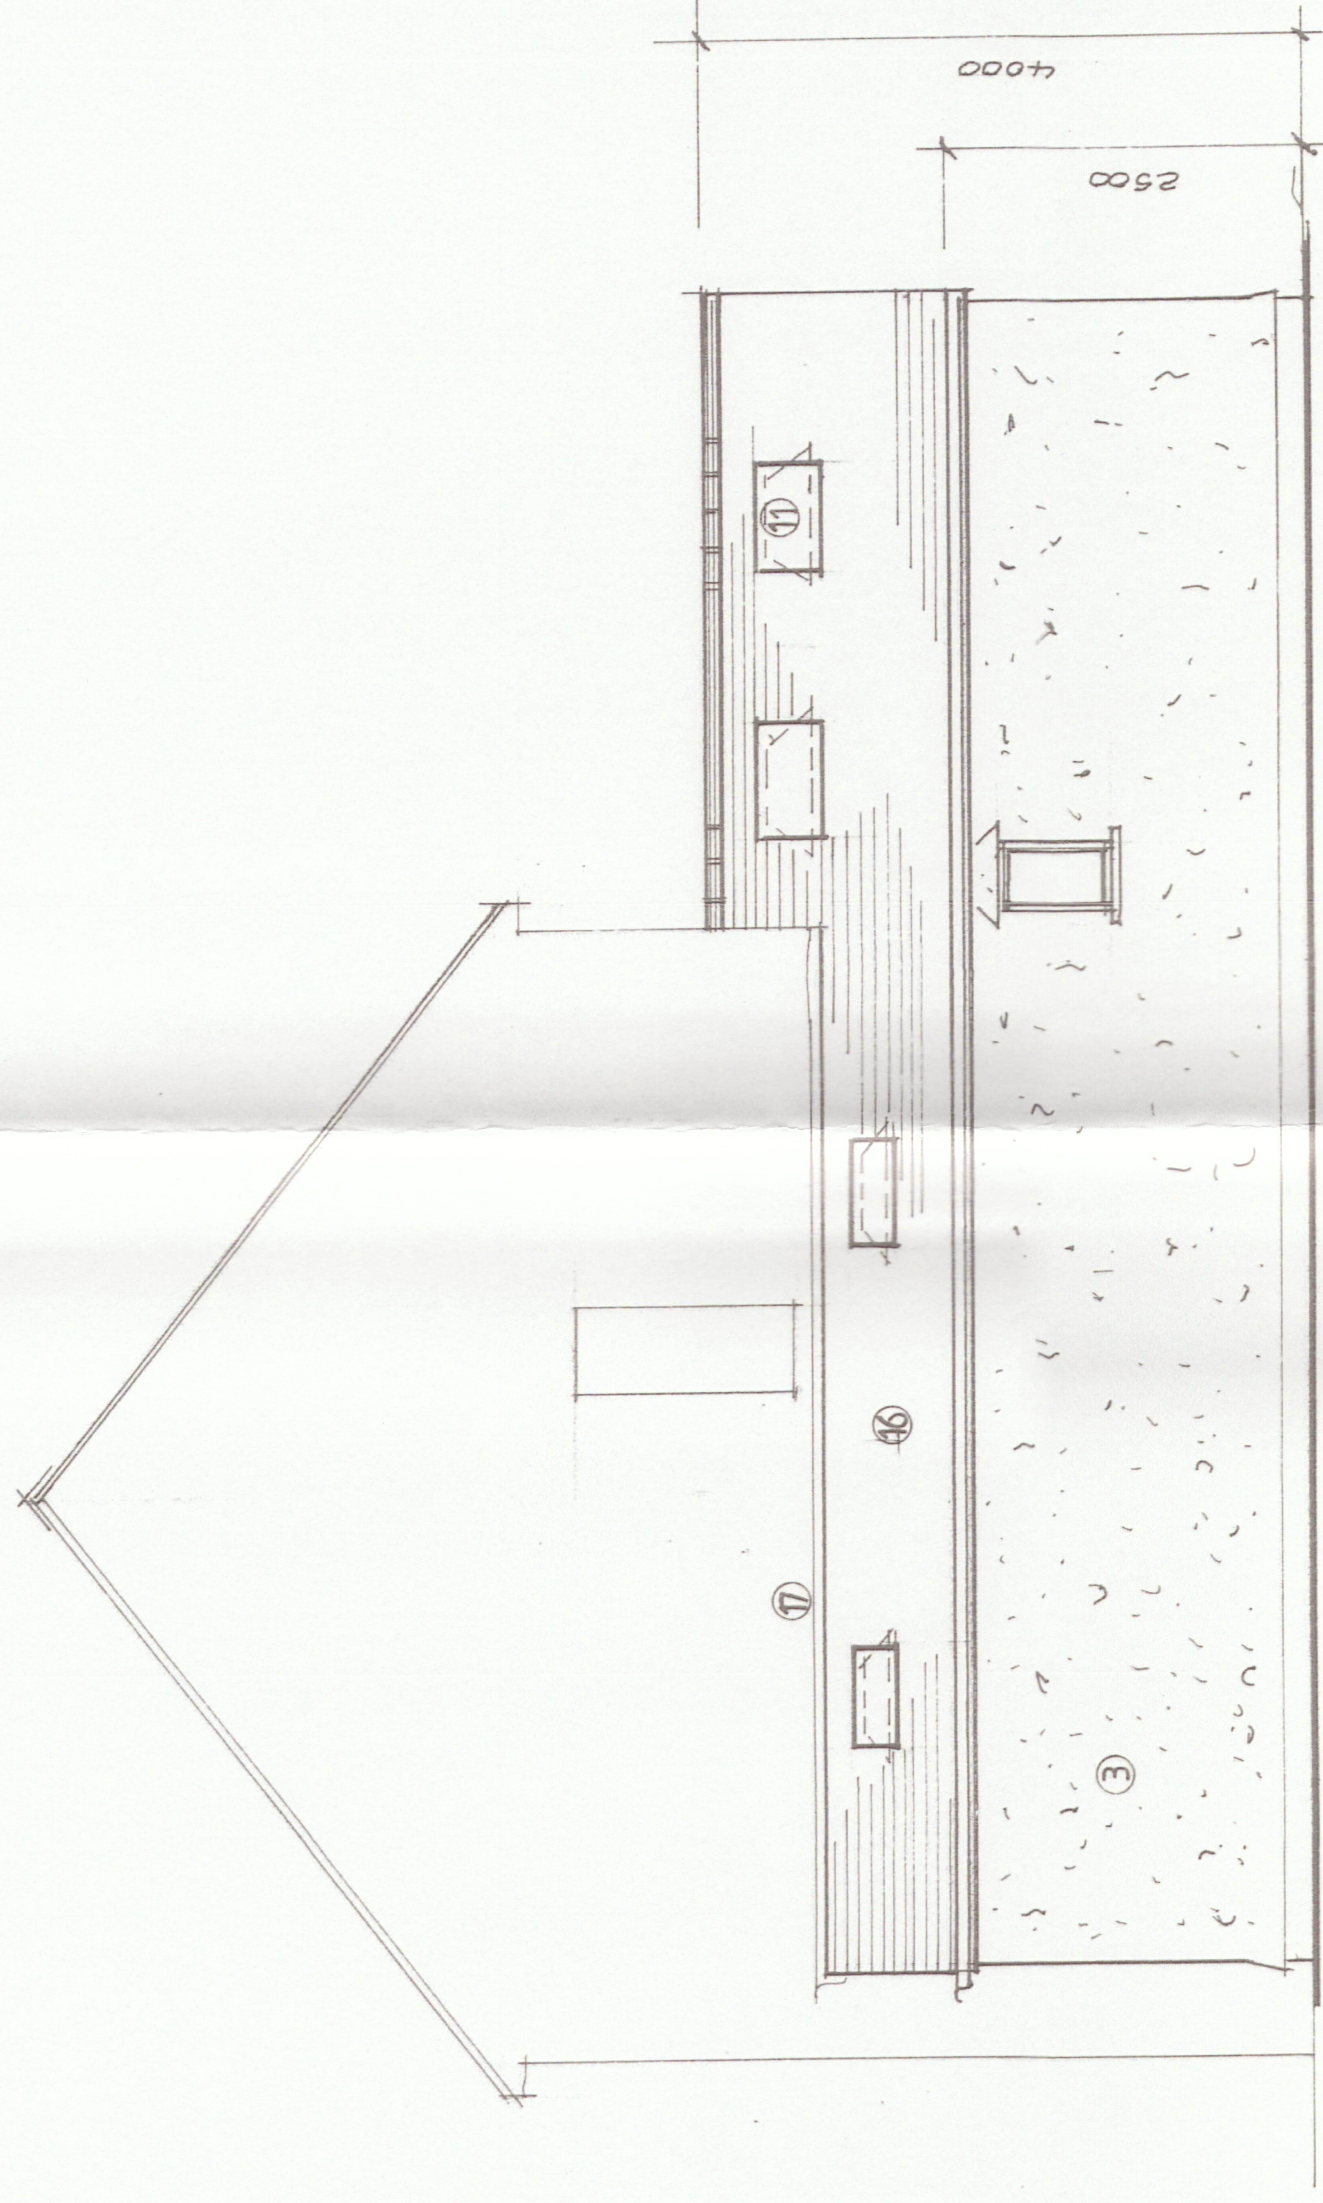


Proposed Side Elevation (east)

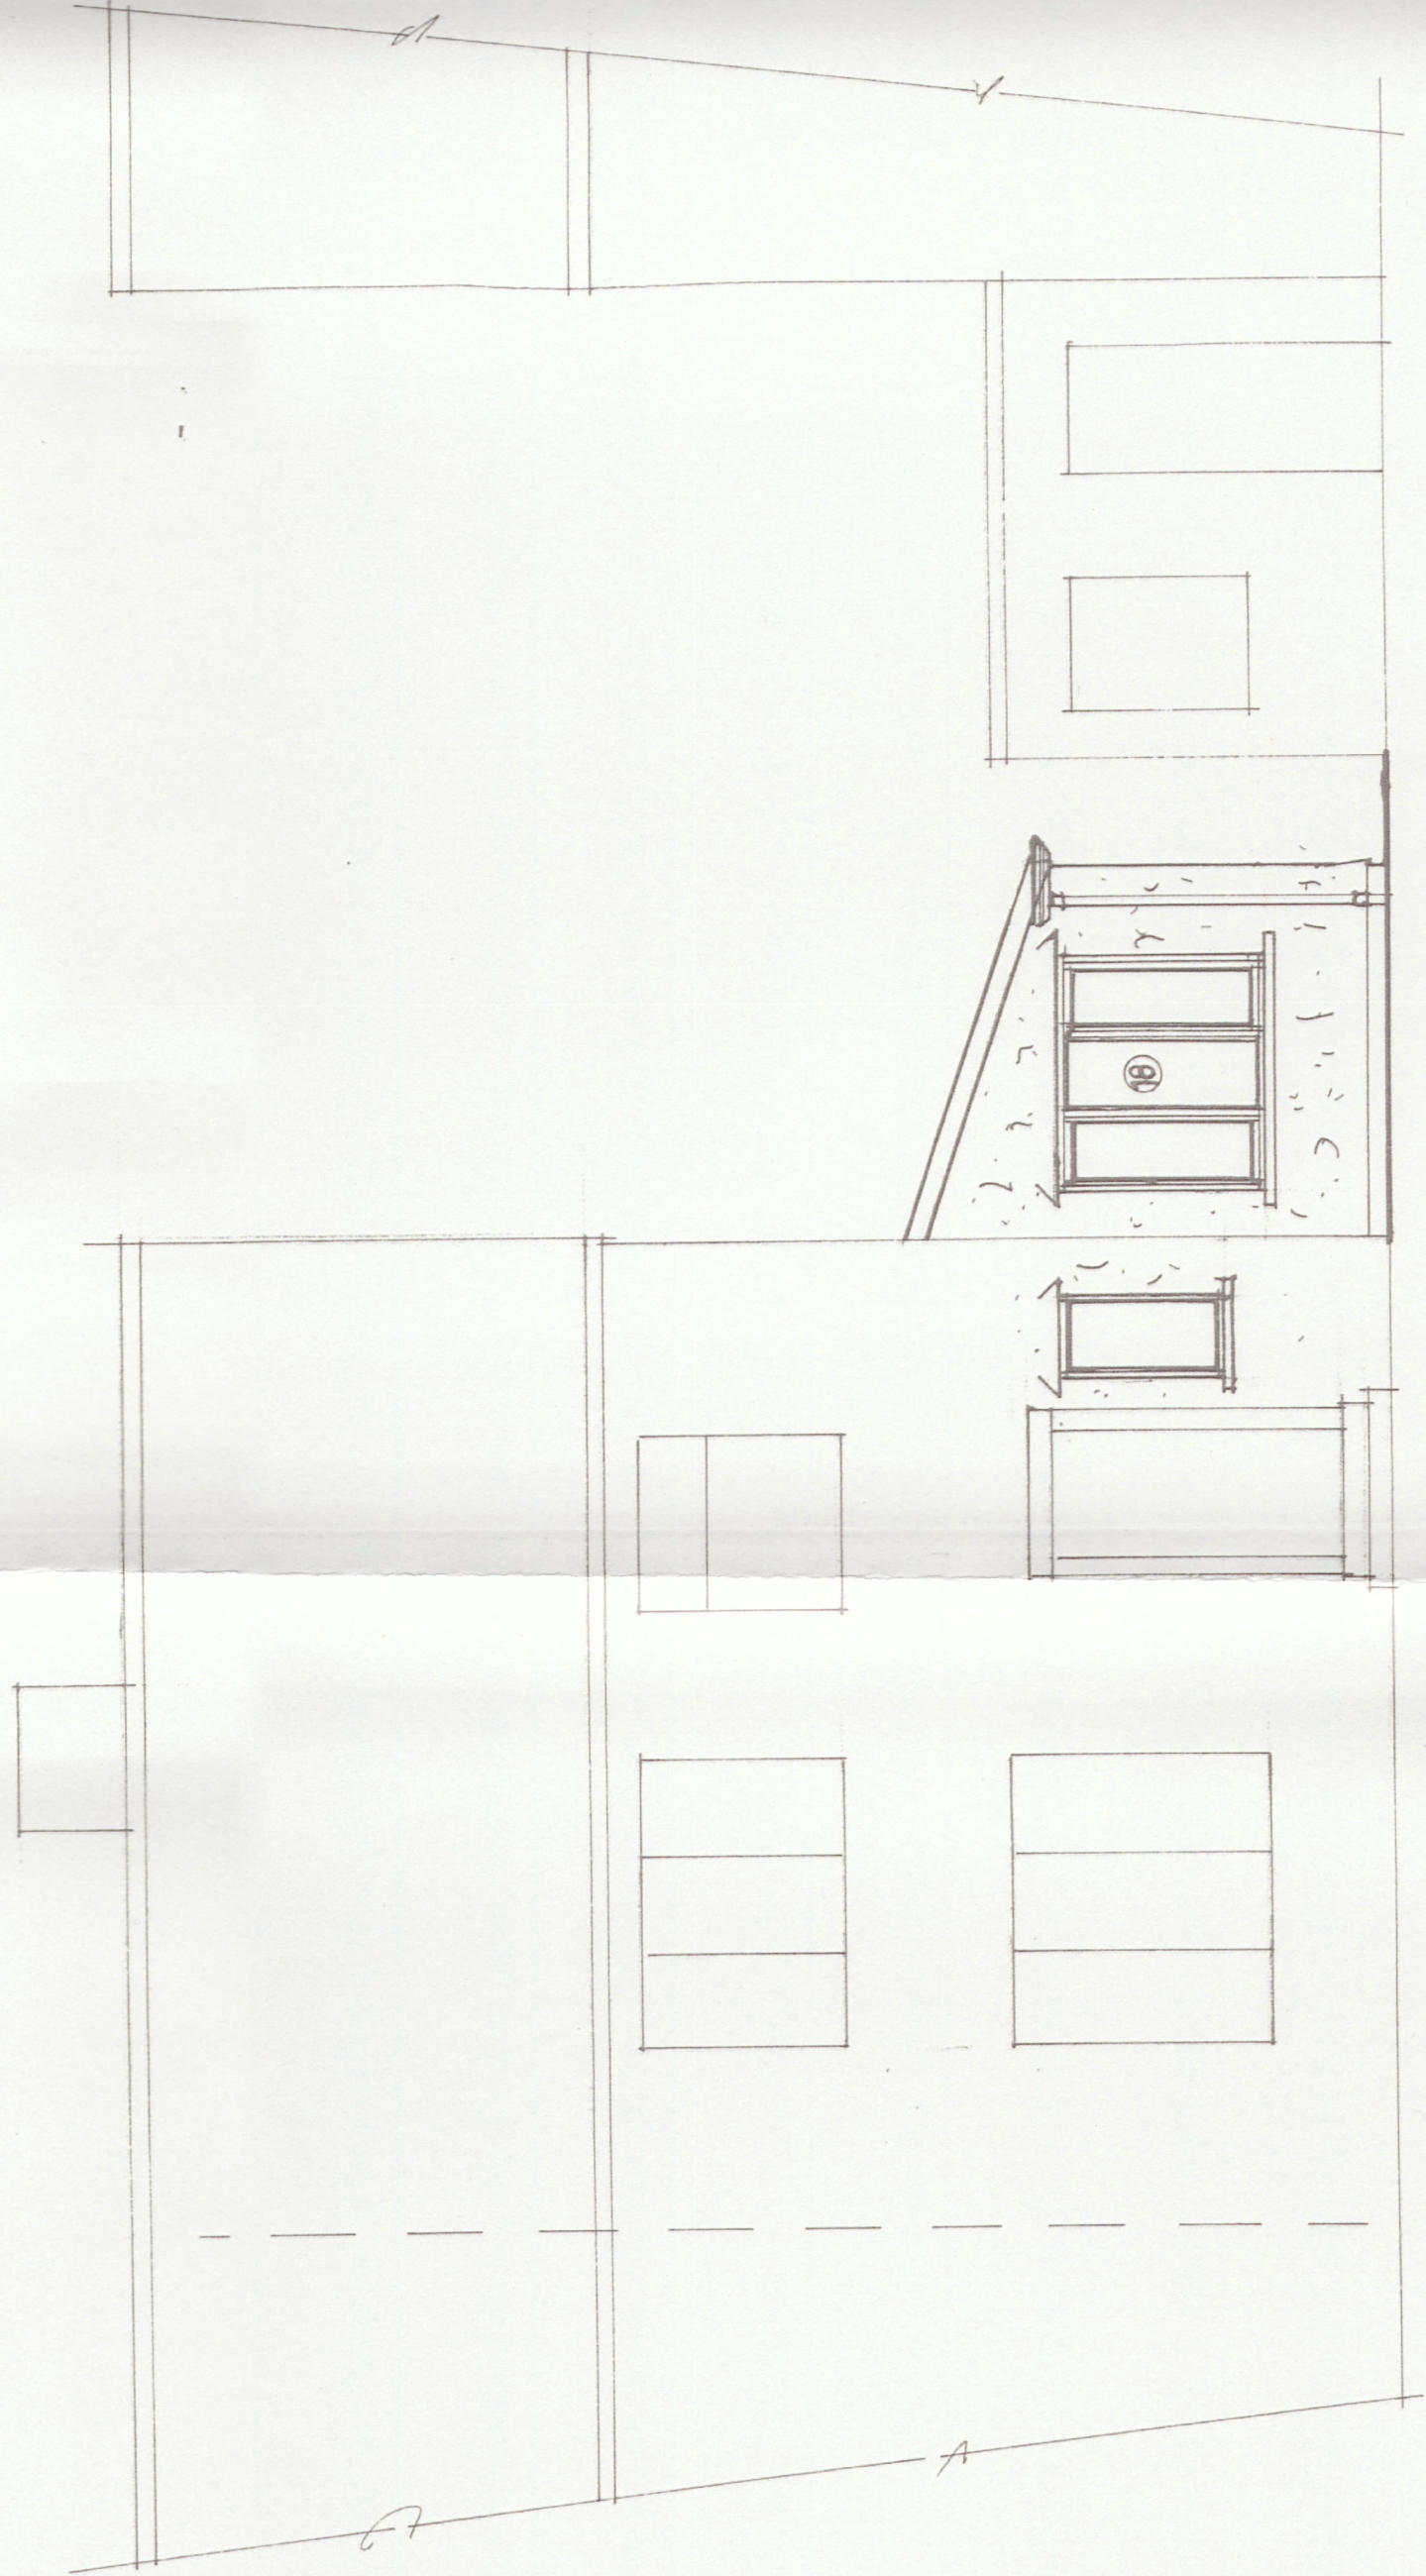

Proposed Front Elevation (south)

S.J. Bialecki Limited Building Surveyors	Drawing no 7006	Scale 1:50	Proposed Single Storey Extension At 15 Green Park Whalley
---	-----------------	------------	---

320120106P

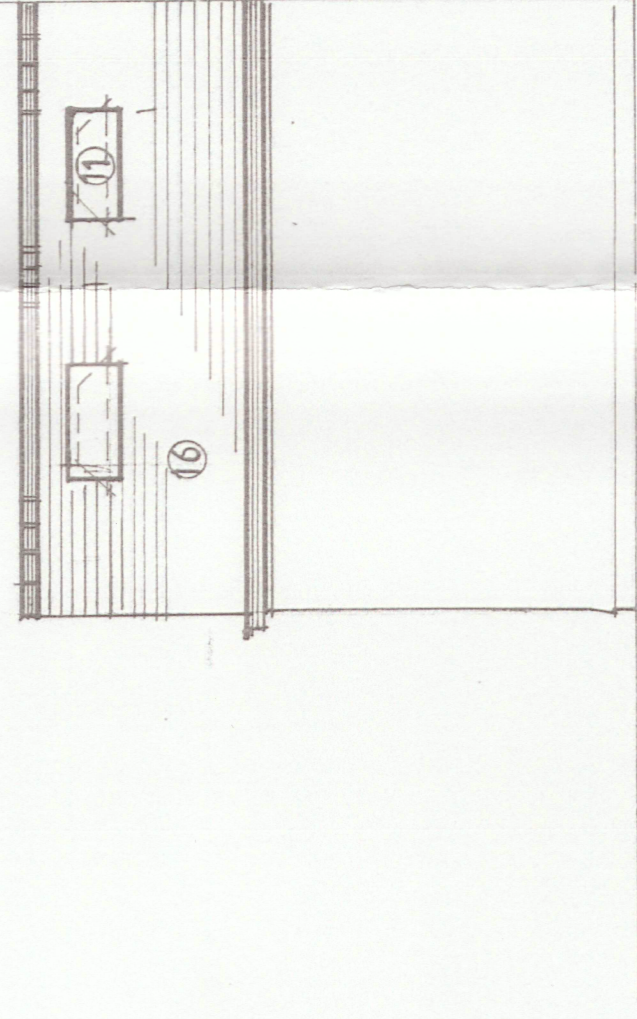

Proposed West Elevation