




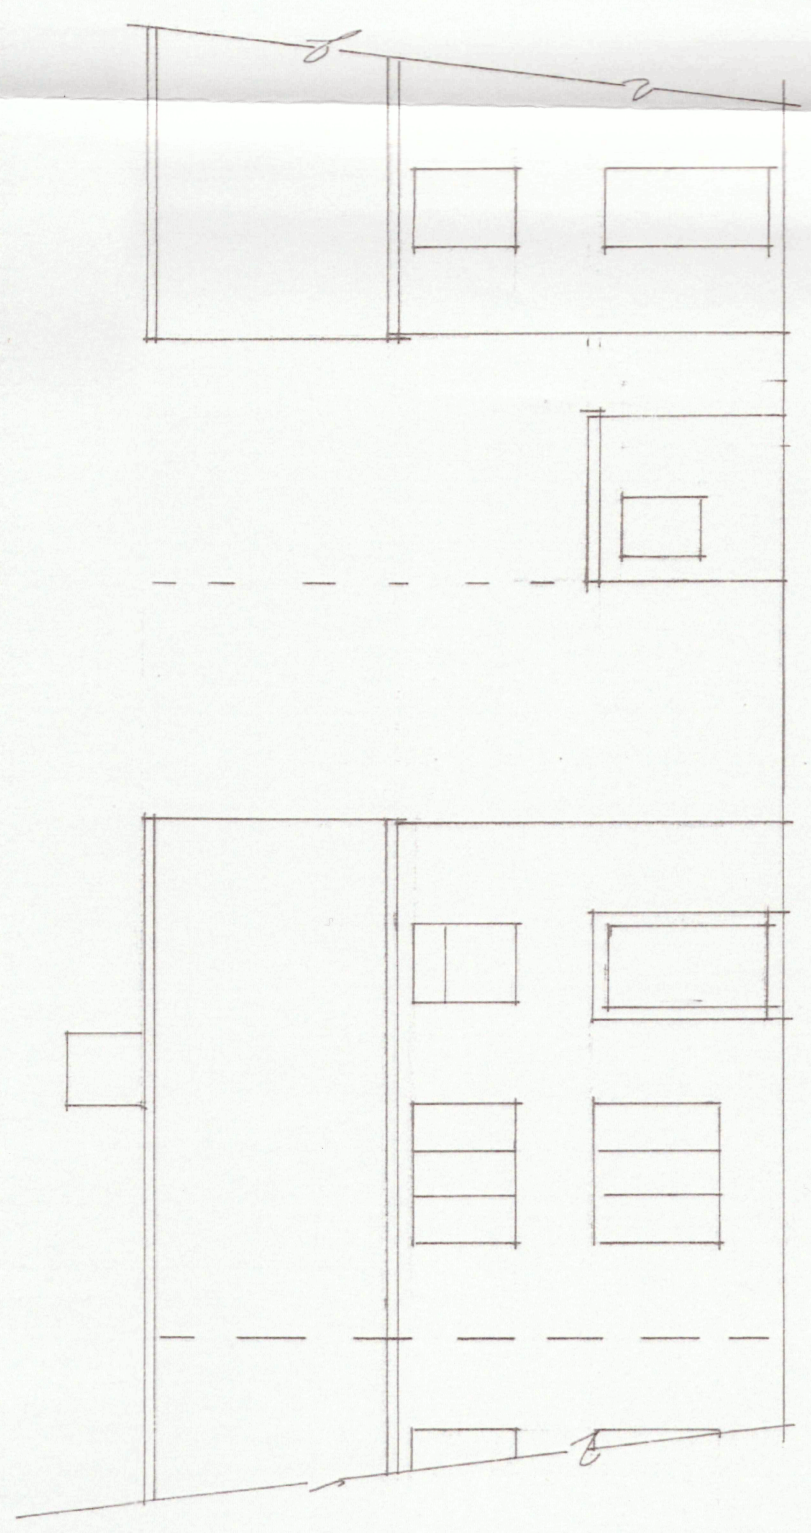


existing front south

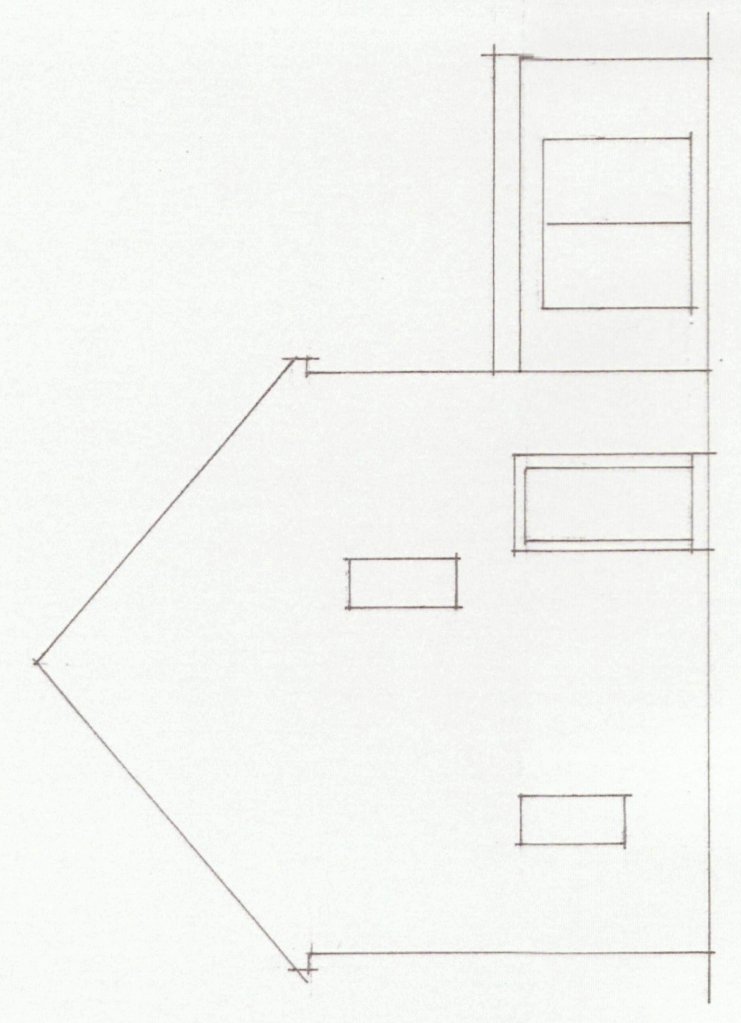


existing side east

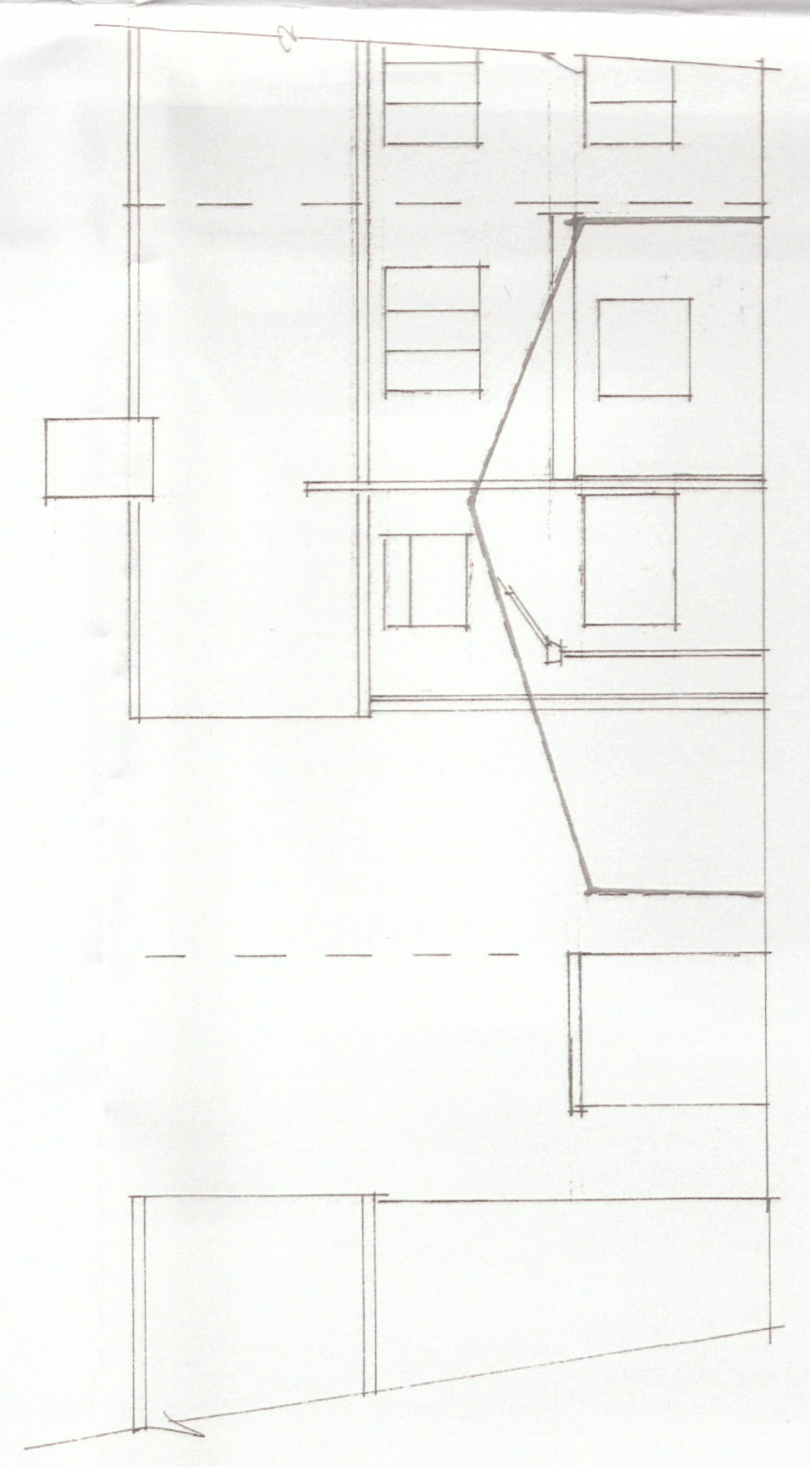


existing rear north

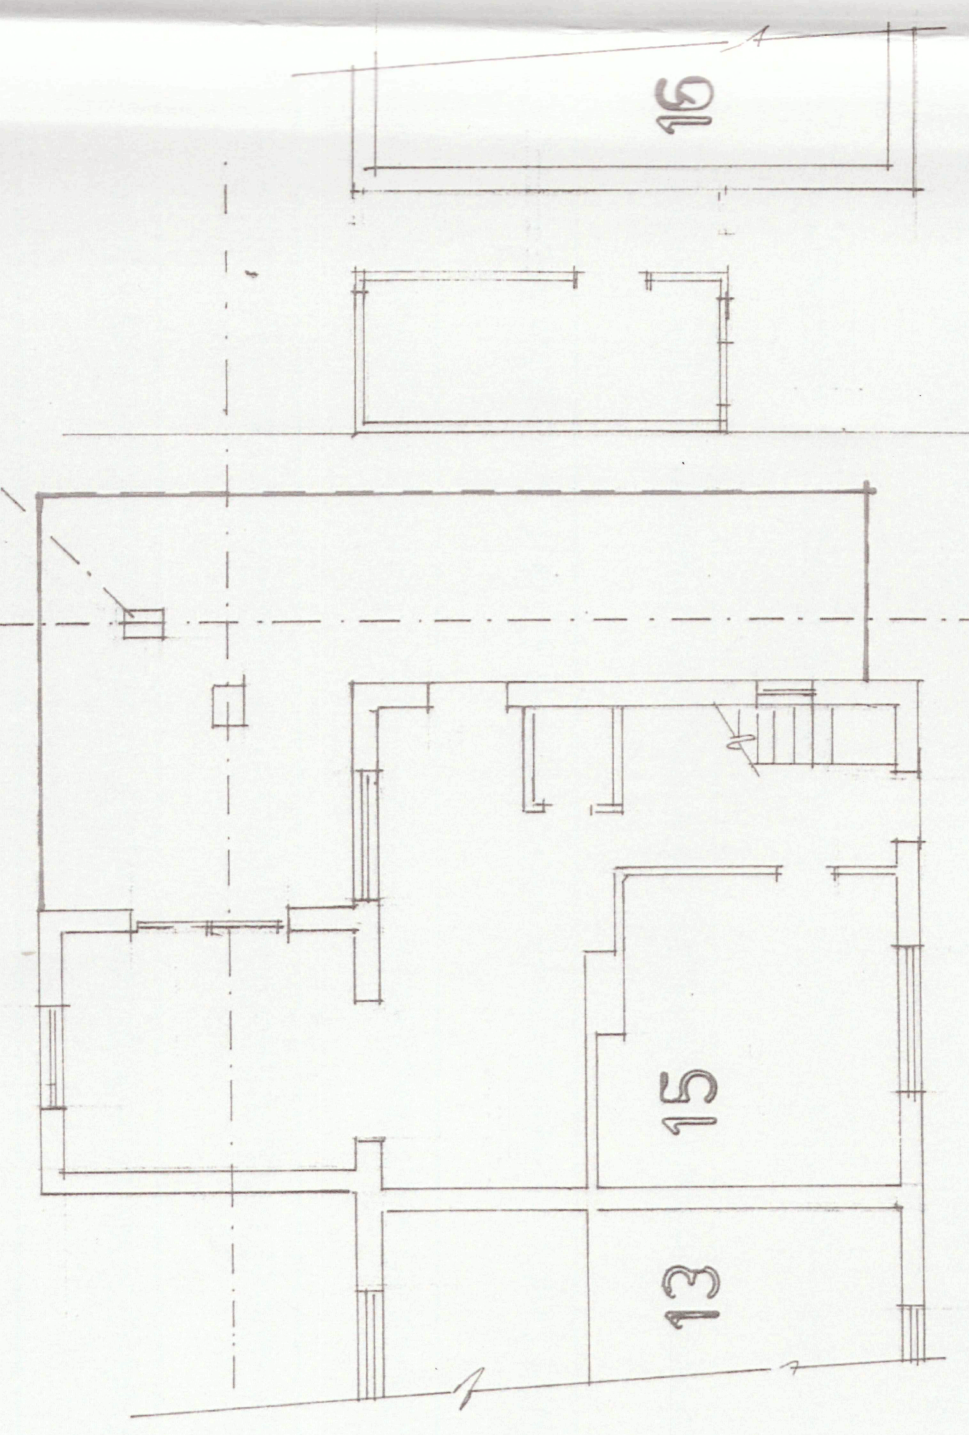


existing ground floor

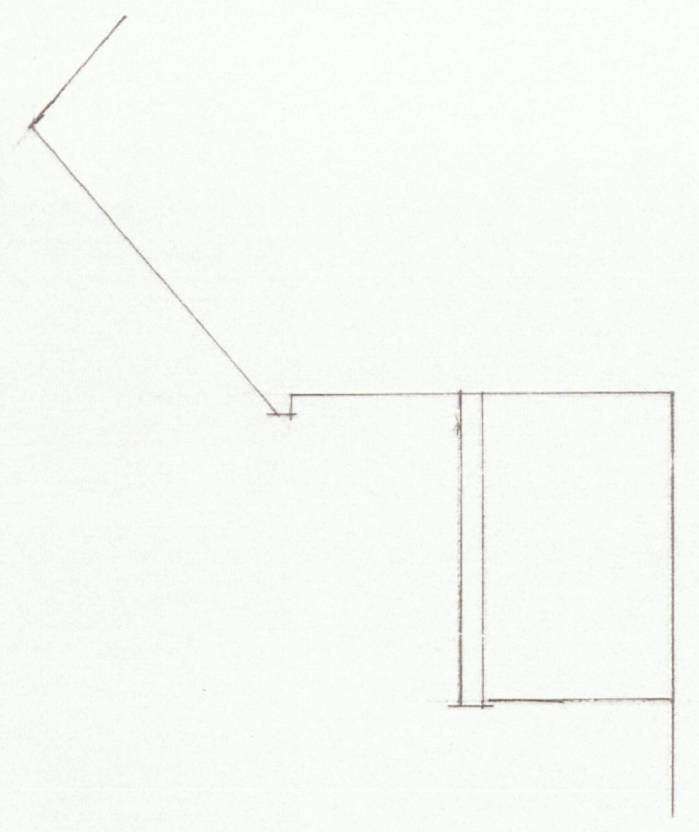

existing west

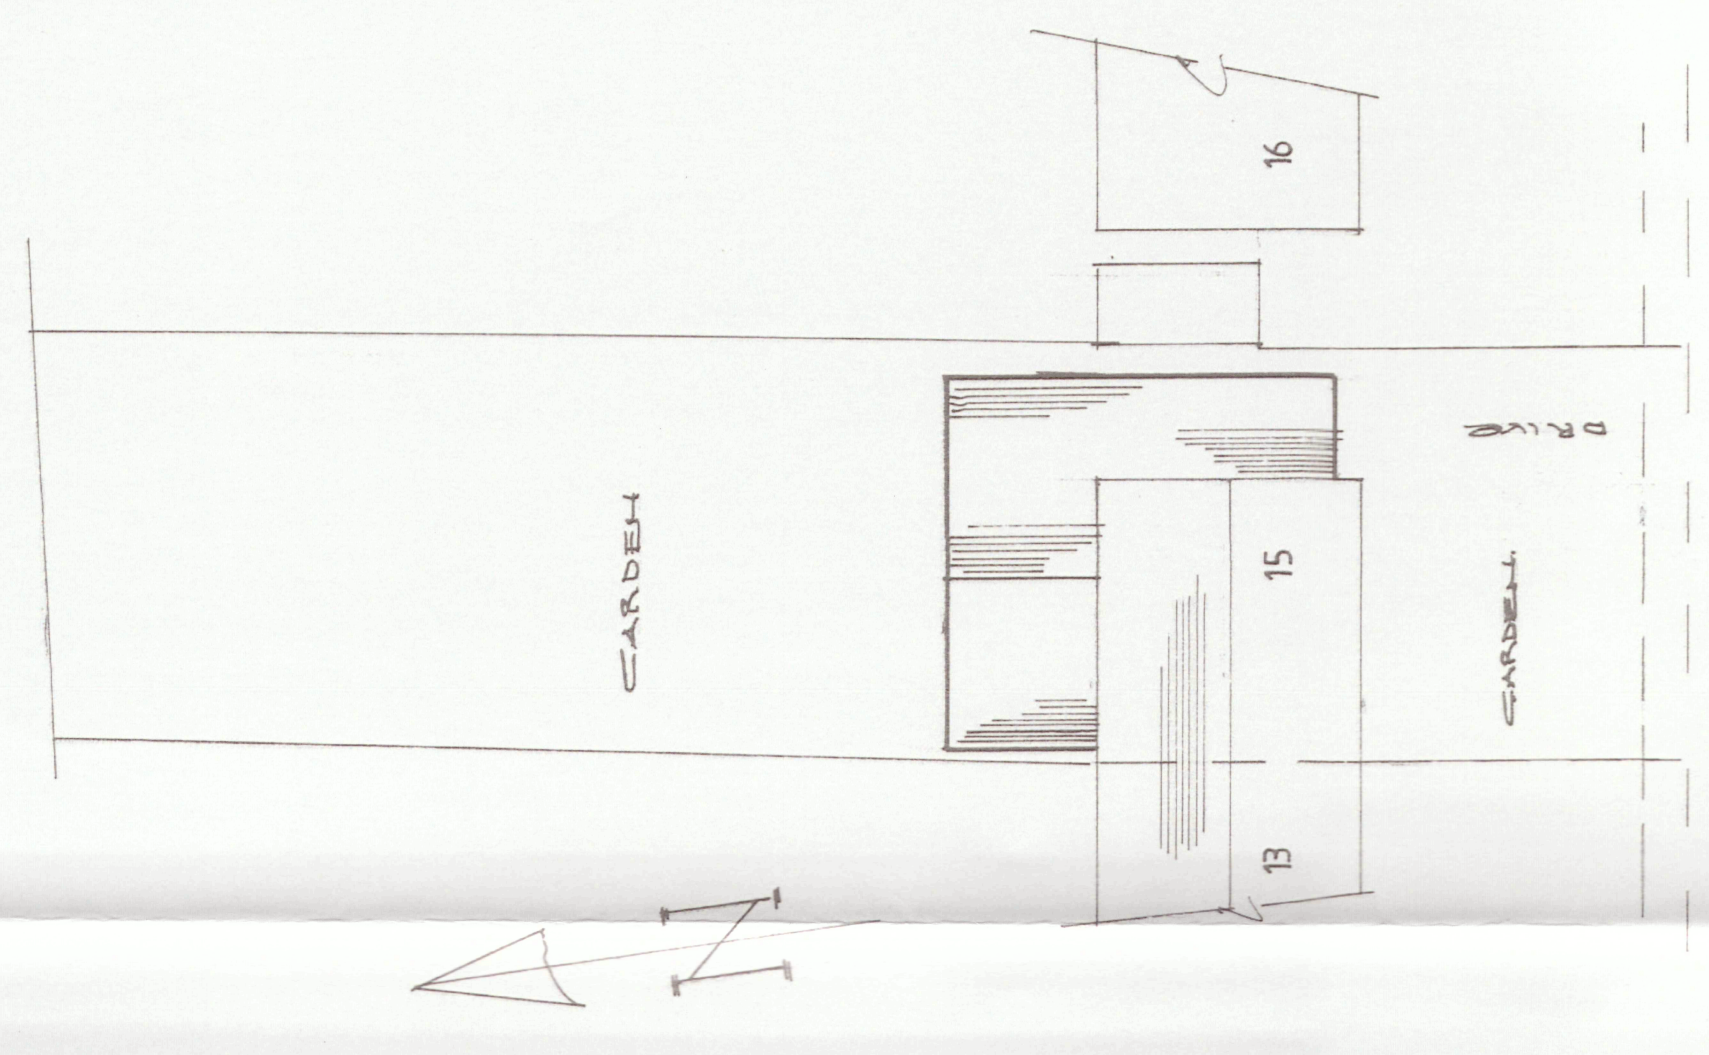

Site Plan

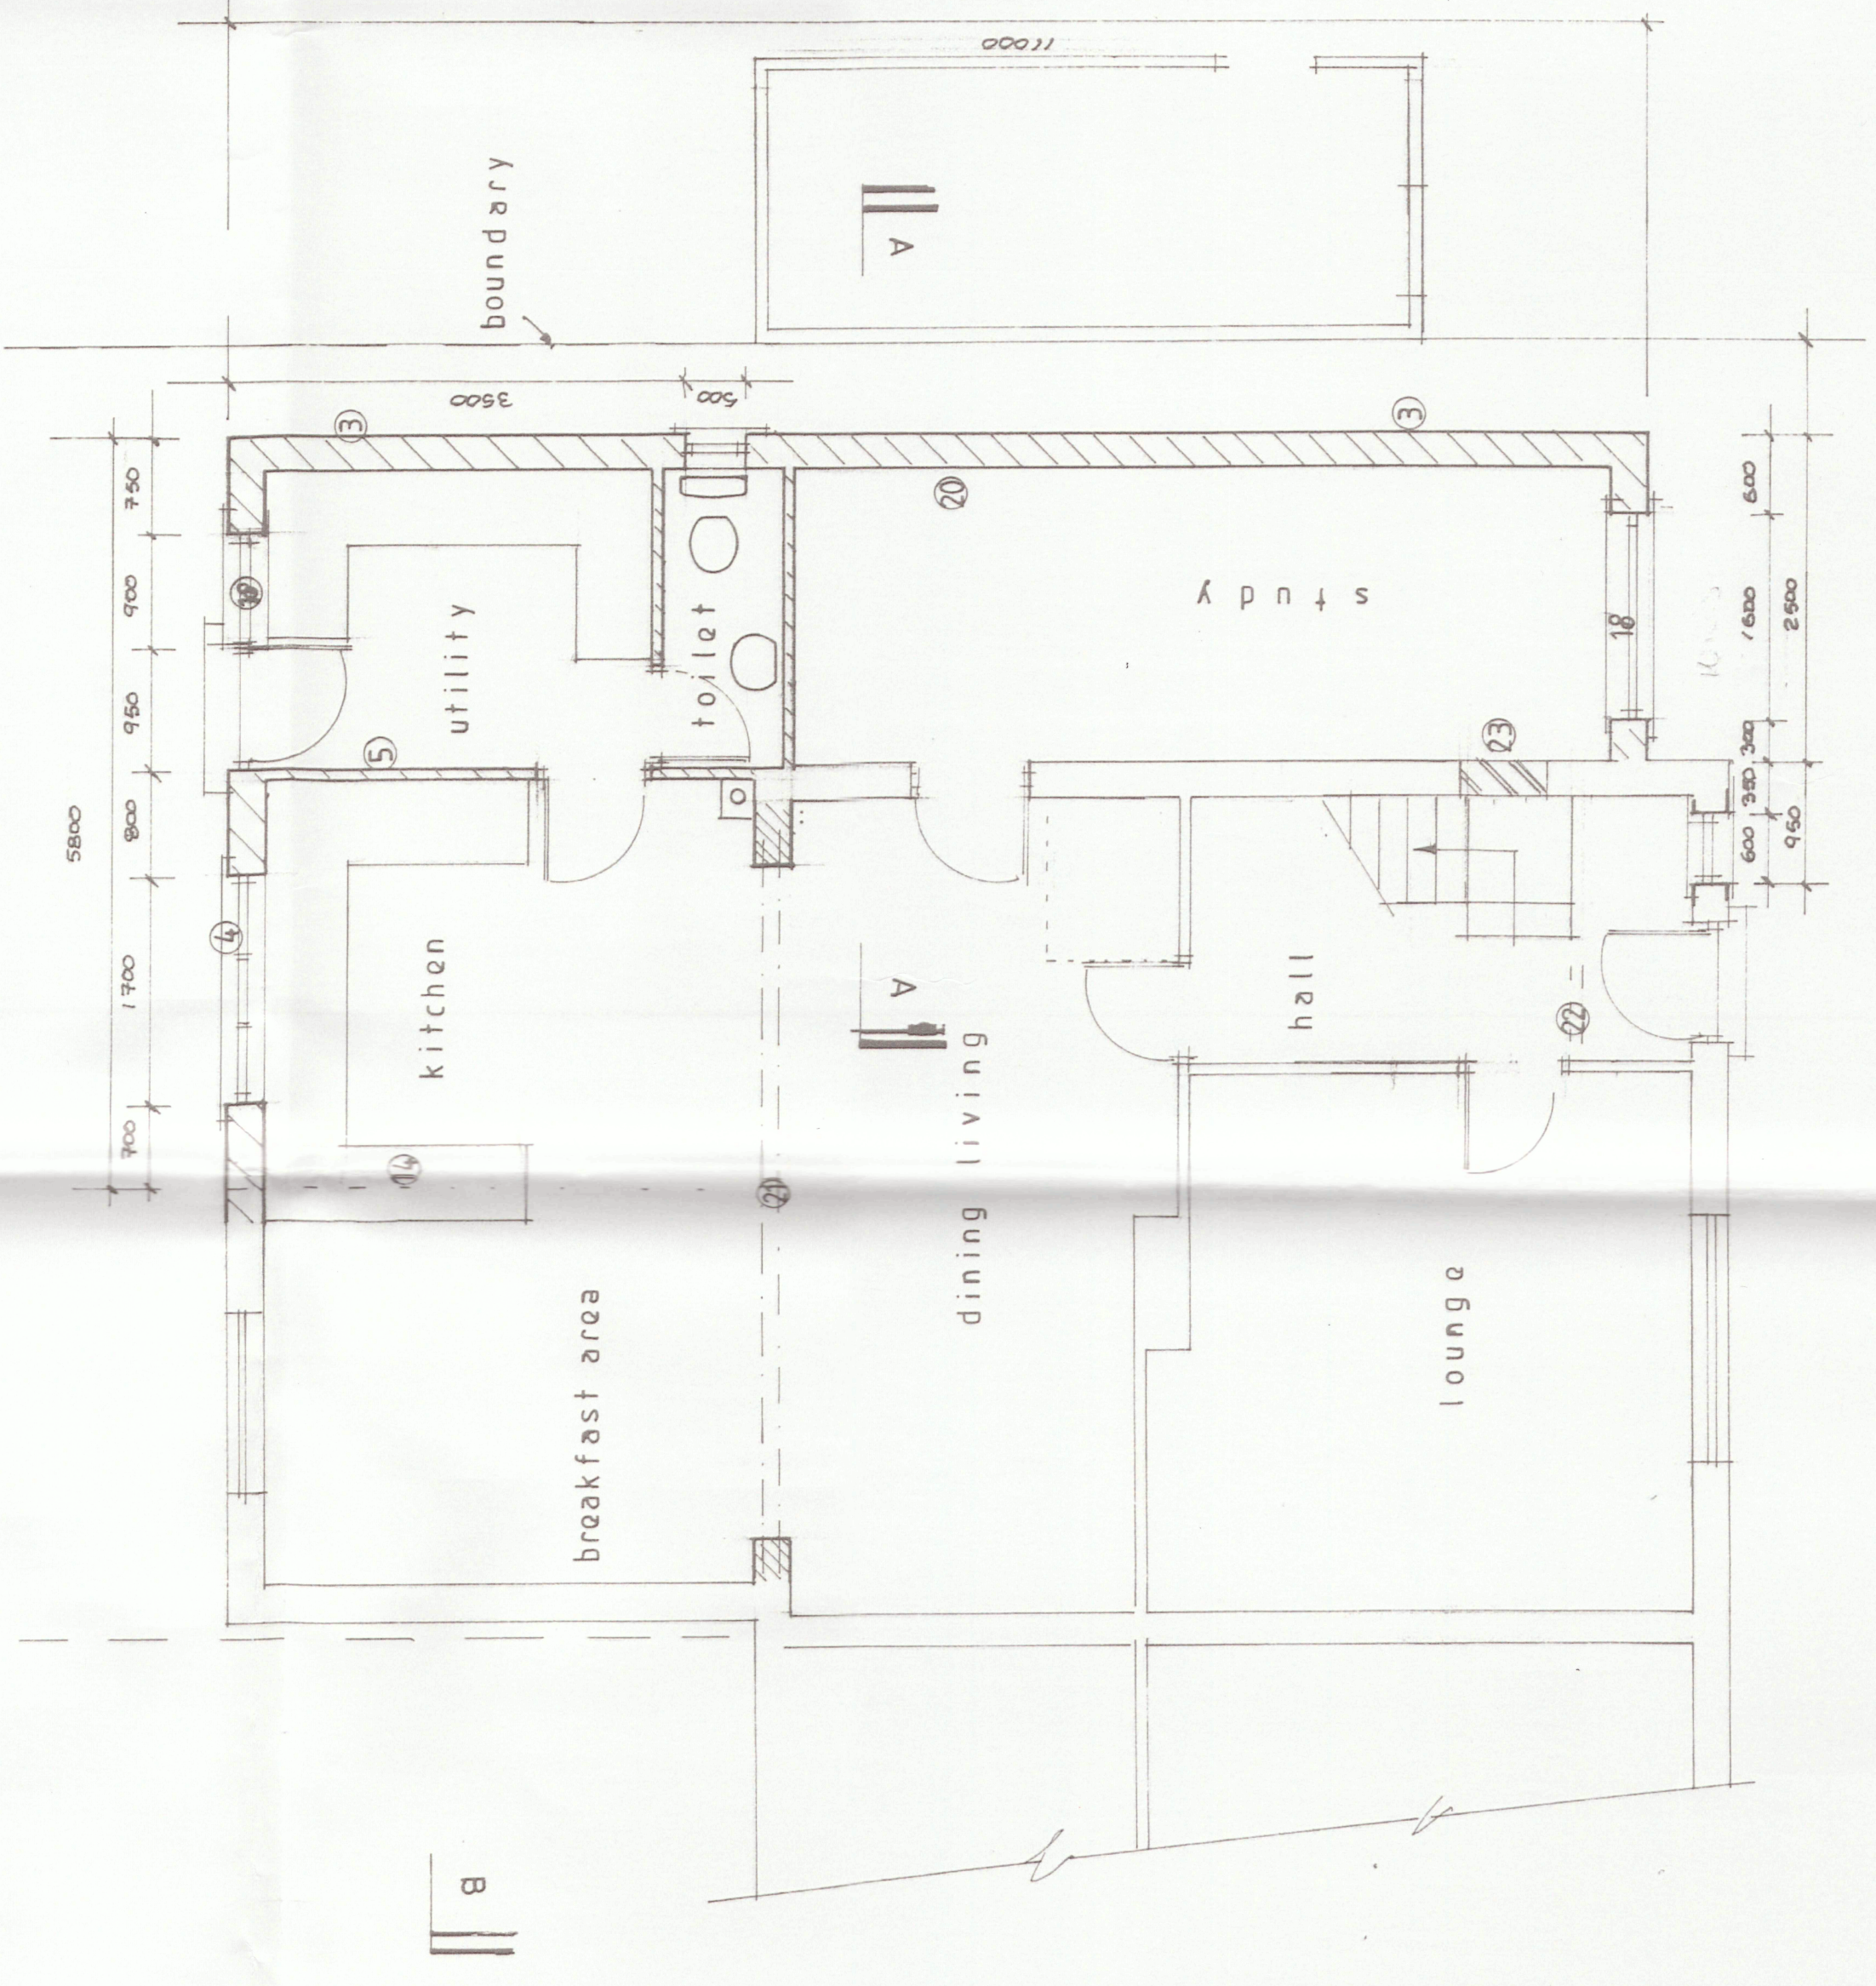

320120106P

SJ Bialecki Limited Building Surveyors	Drawing no 7005	Scale 1:50 · 20 · 100	Proposed Single Storey Extension At 15 Green Park Whalley
---	-----------------	-----------------------	---