
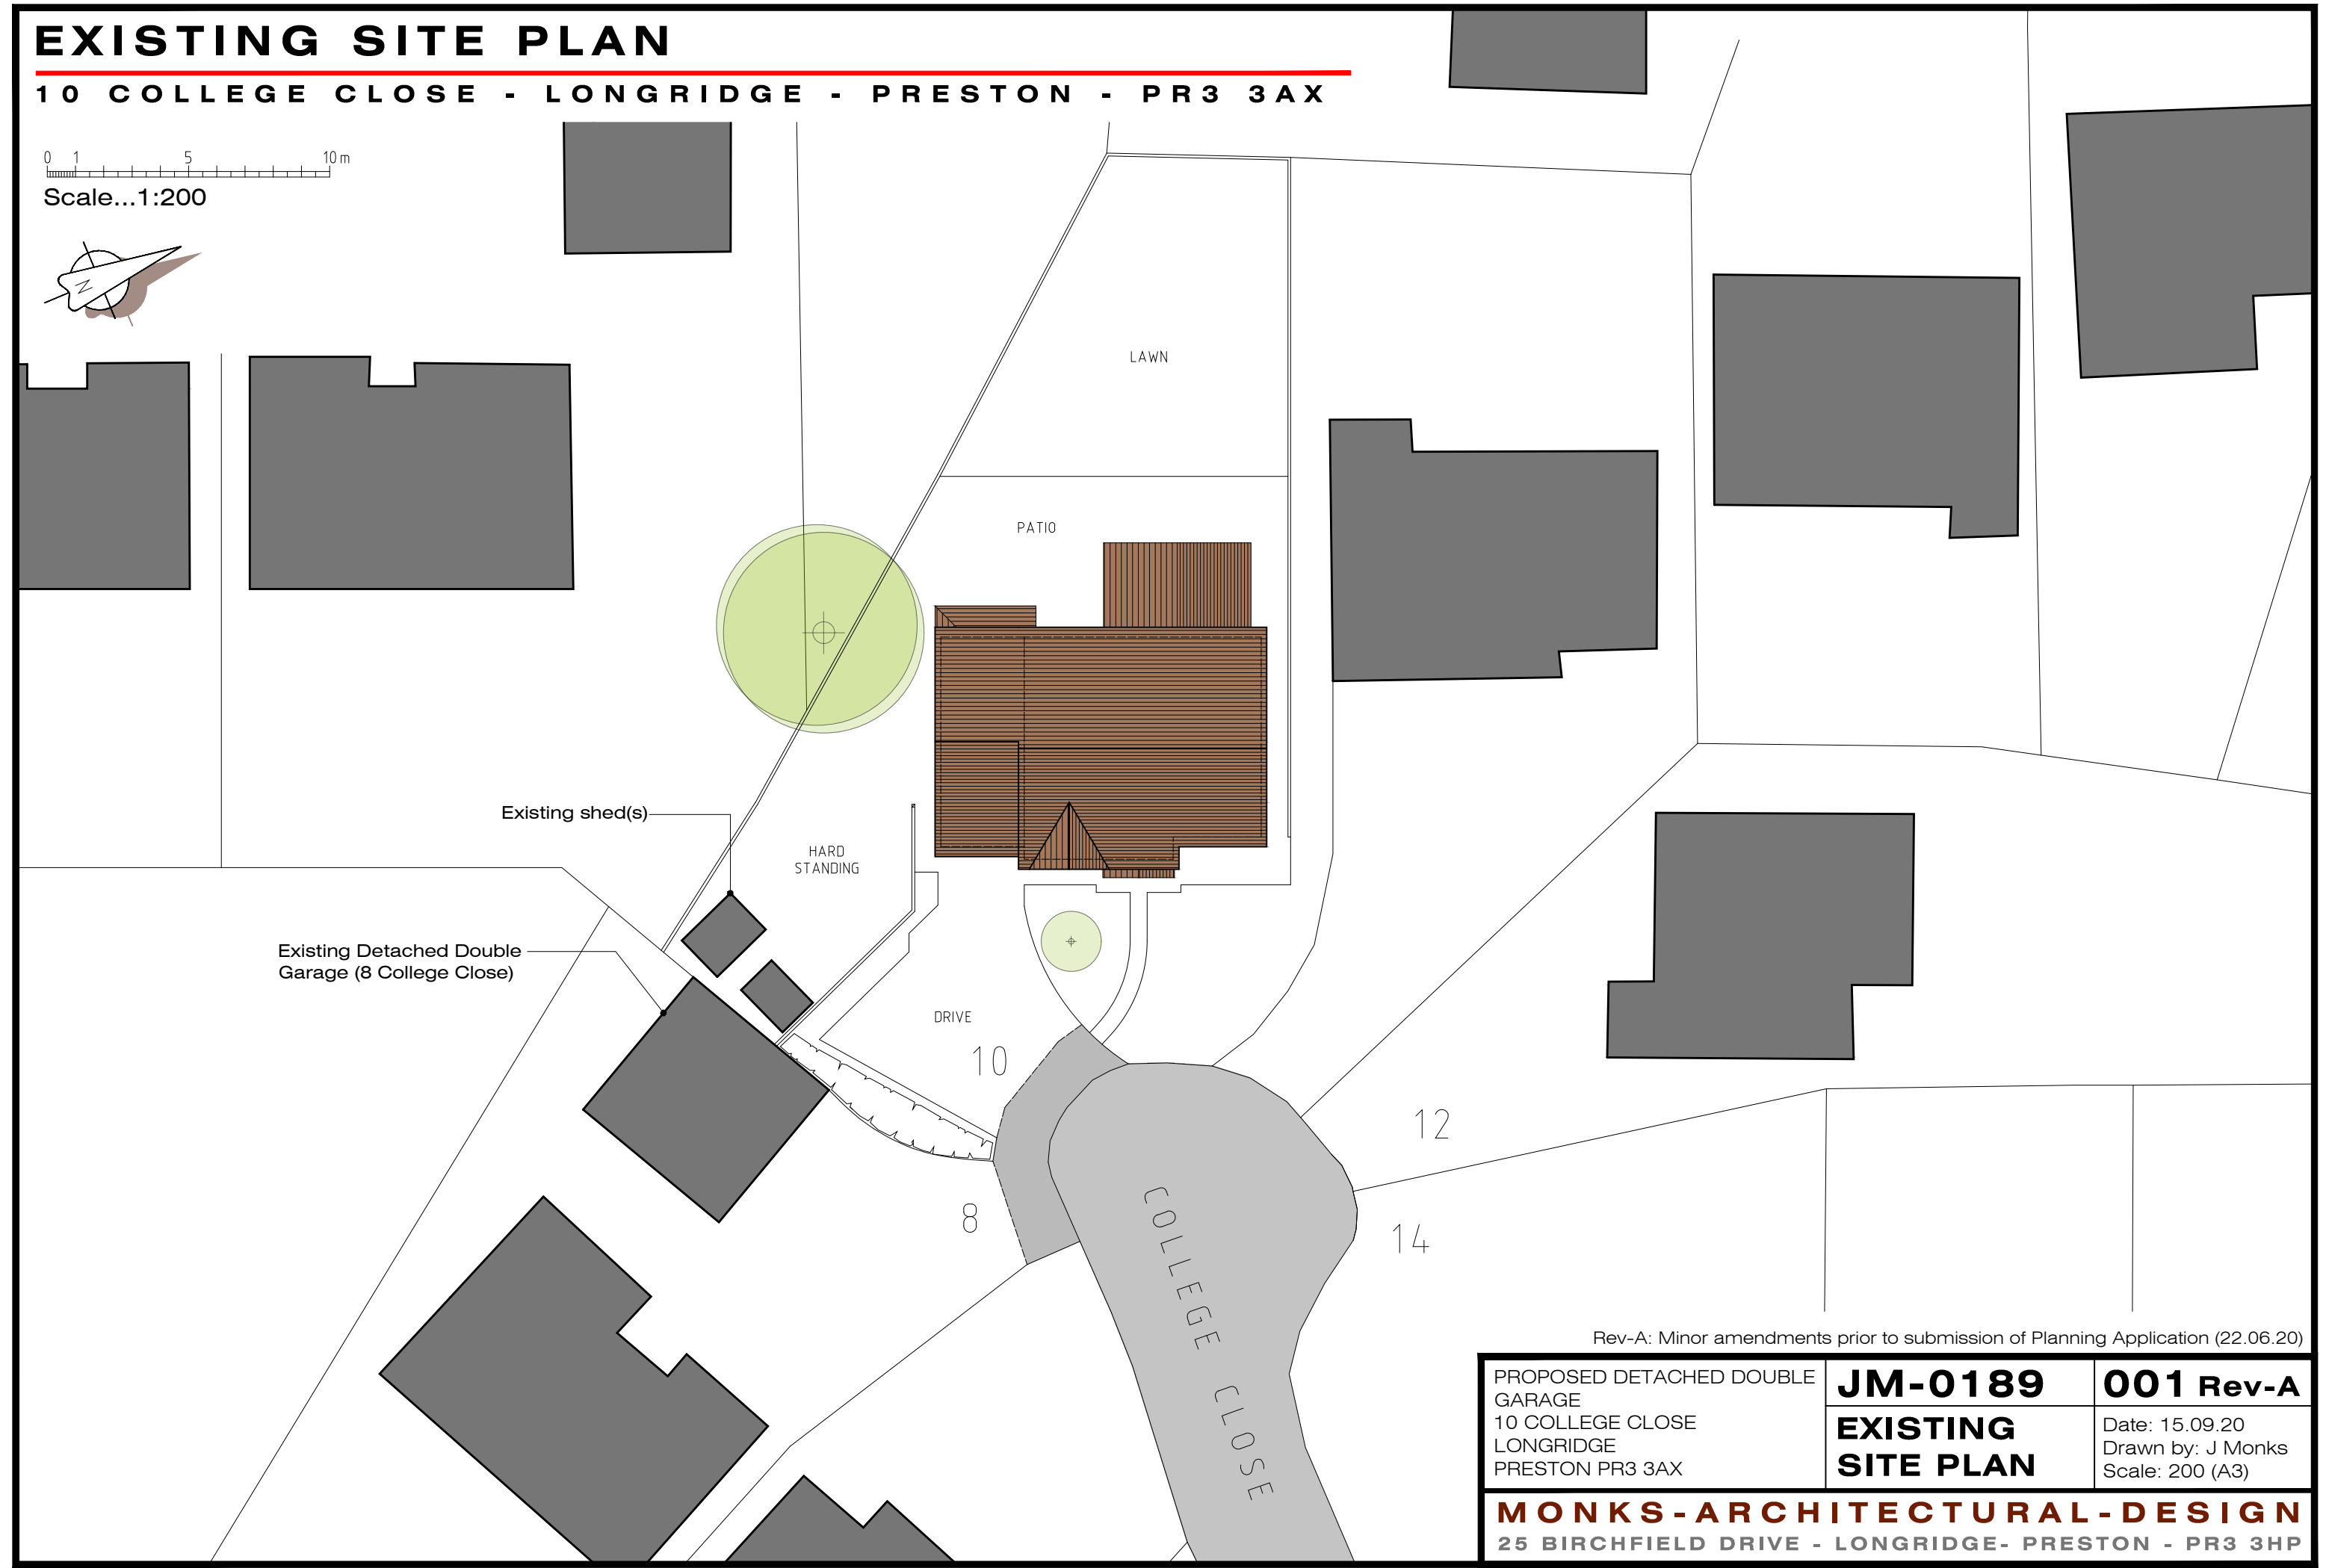


EXISTING SITE PLAN

10 COLLEGE CLOSE - LONGRIDGE - PRESTON - PR3 3AX

 

Rev-A: Minor amendments prior to submission of Planning Application (22.06.20)

PROPOSED DETACHED DOUBLE GARAGE 10 COLLEGE CLOSE LONGRIDGE PRESTON PR3 3AX	JM-0189	001 Rev-A
	EXISTING SITE PLAN	Date: 15.09.20 Drawn by: J Monks Scale: 200 (A3)
MONKS-ARCHITECTURAL-DESIGN 25 BIRCHFIELD DRIVE - LONGRIDGE- PRESTON - PR3 3HP		