

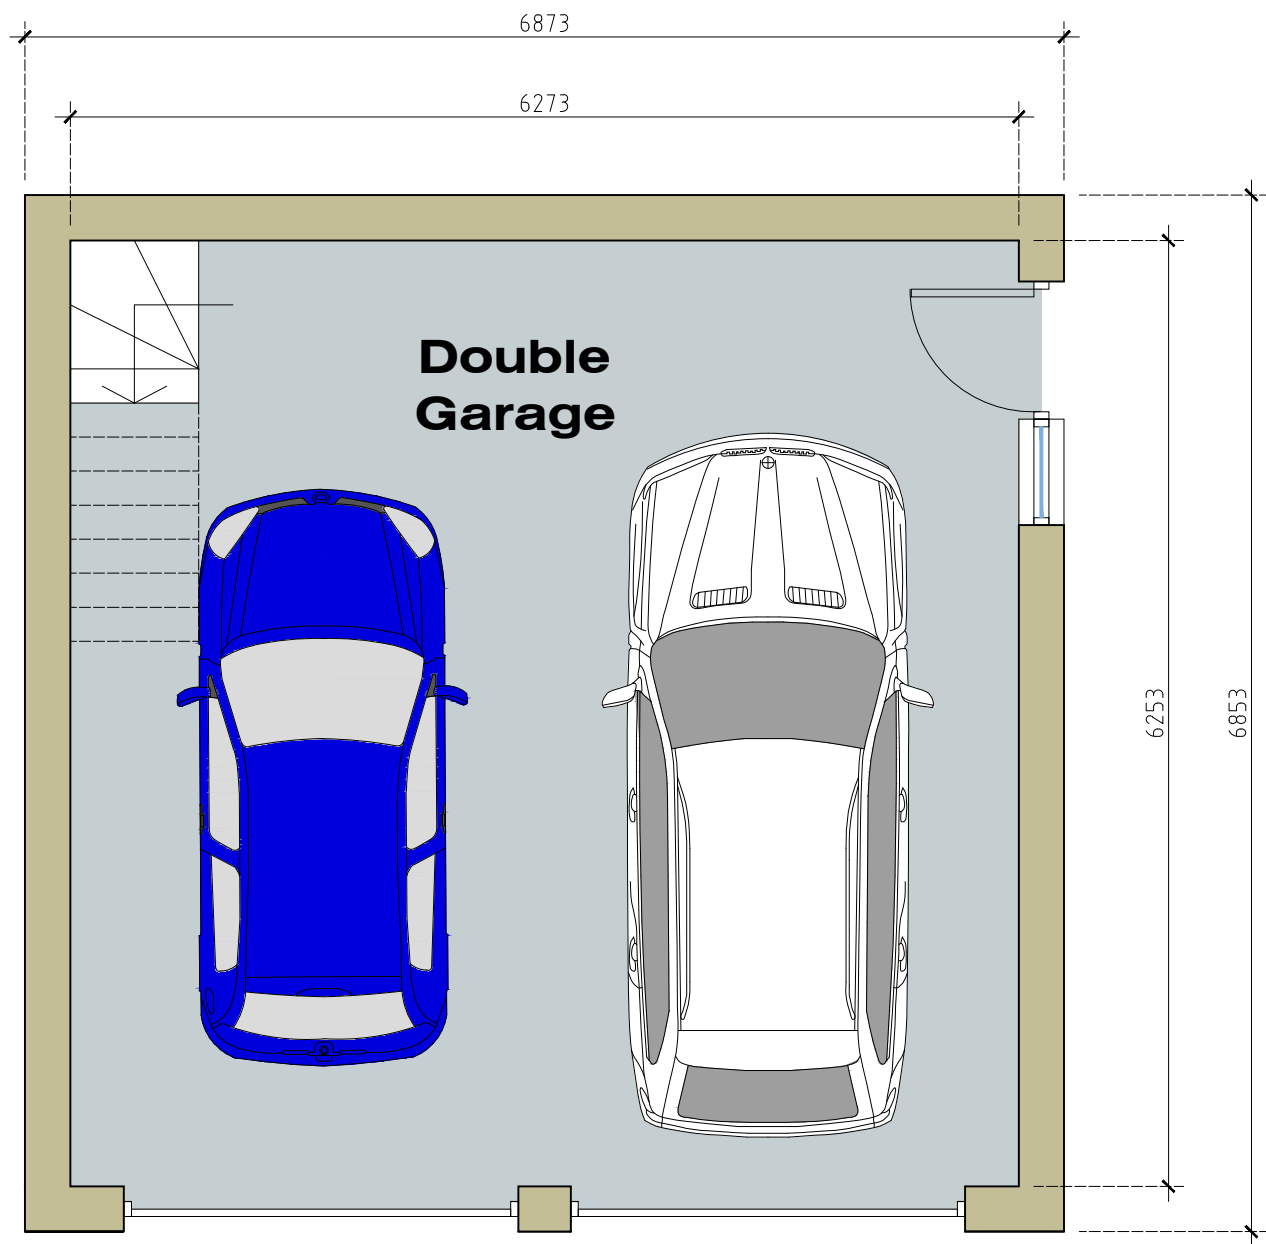


PROPOSED GARAGE FLOOR PLANS

NEW DETACHED DOUBLE GARAGE: 10 COLLEGE CLOSE - LONGRIDGE - PRESTON - PR3 3AX

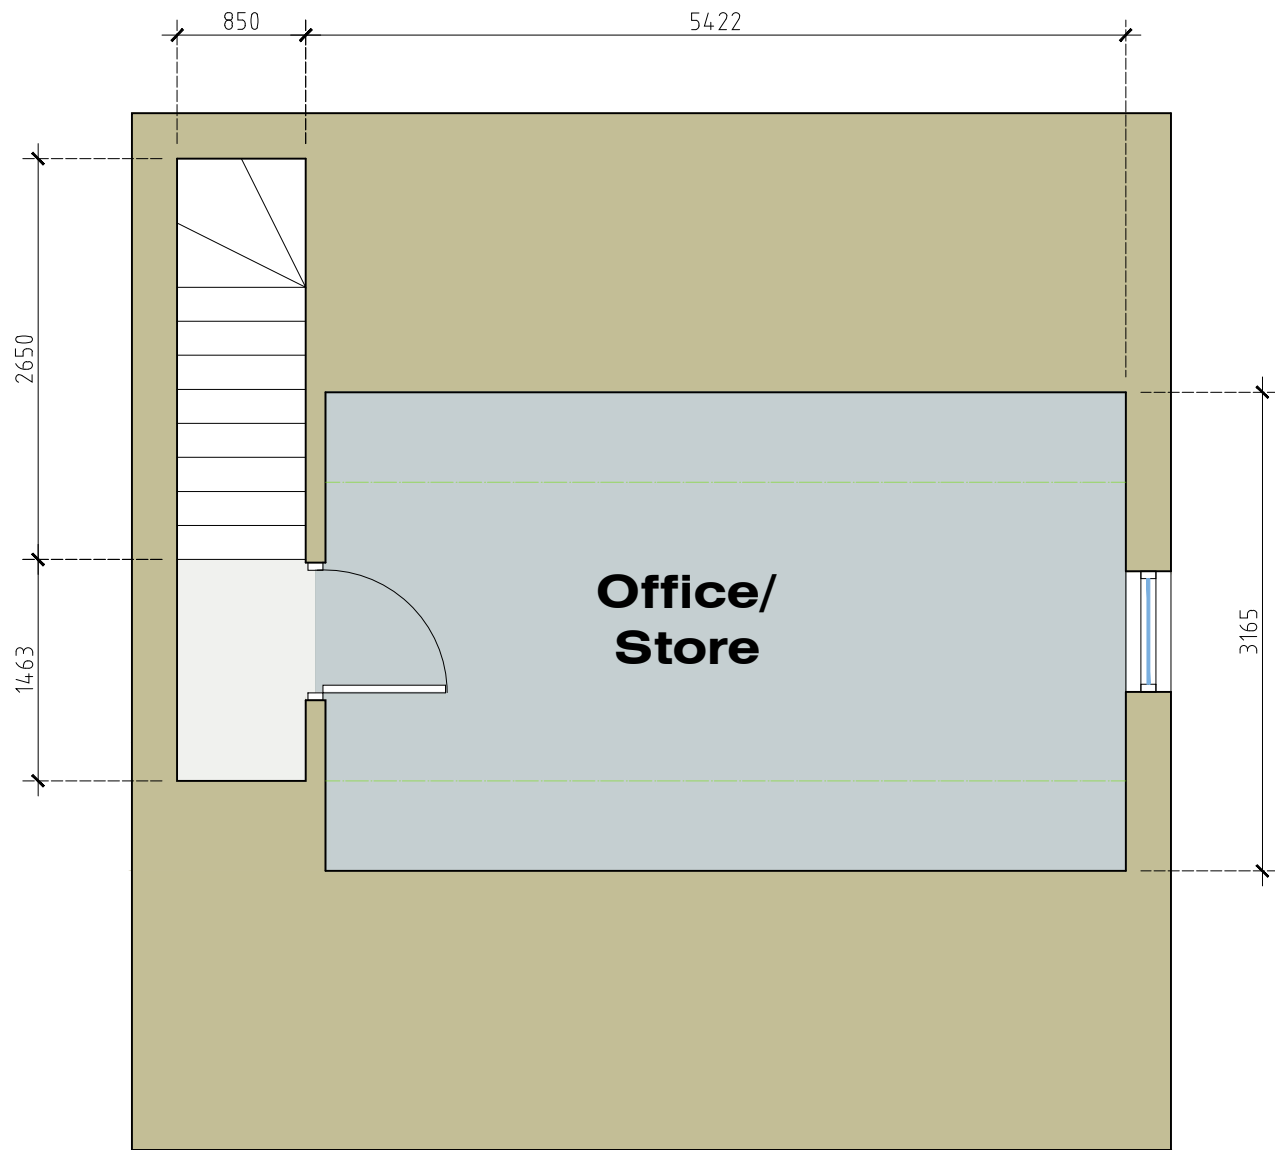

GROUND FLOOR

 

FIRST FLOOR

PROPOSED DETACHED DOUBLE GARAGE 10 COLLEGE CLOSE LONGRIDGE PRESTON PR3 3AX	JM-0189	004
	PROPOSED FLOOR PLANS	Date: 22.12.20 Drawn by: J Monks Scale: 1:50 (A3)
MONKS-ARCHITECTURAL-DESIGN 25 BIRCHFIELD DRIVE - LONGRIDGE- PRESTON - PR3 3HP		