

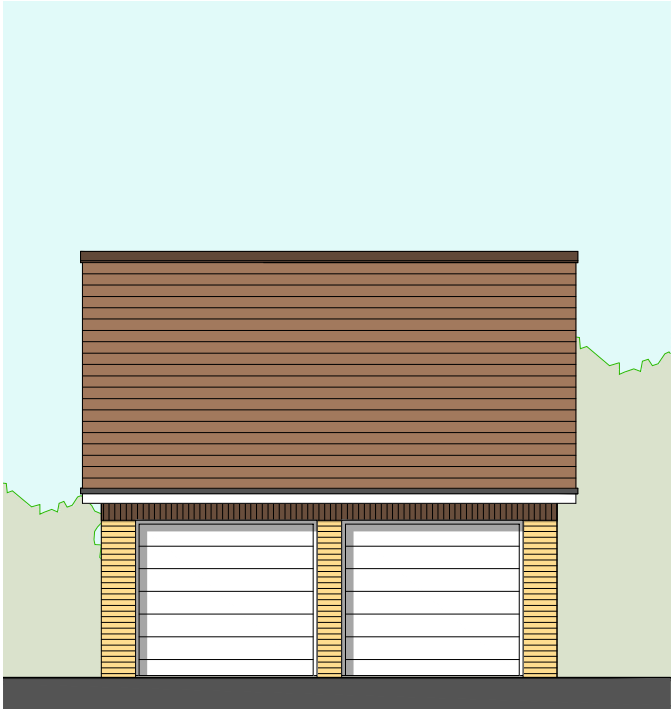


GARAGE FLOOR PLAN & ELEVATIONS


NEW DETACHED DOUBLE GARAGE: 10 COLLEGE CLOSE - LONGRIDGE - PRESTON - PR3 3AX

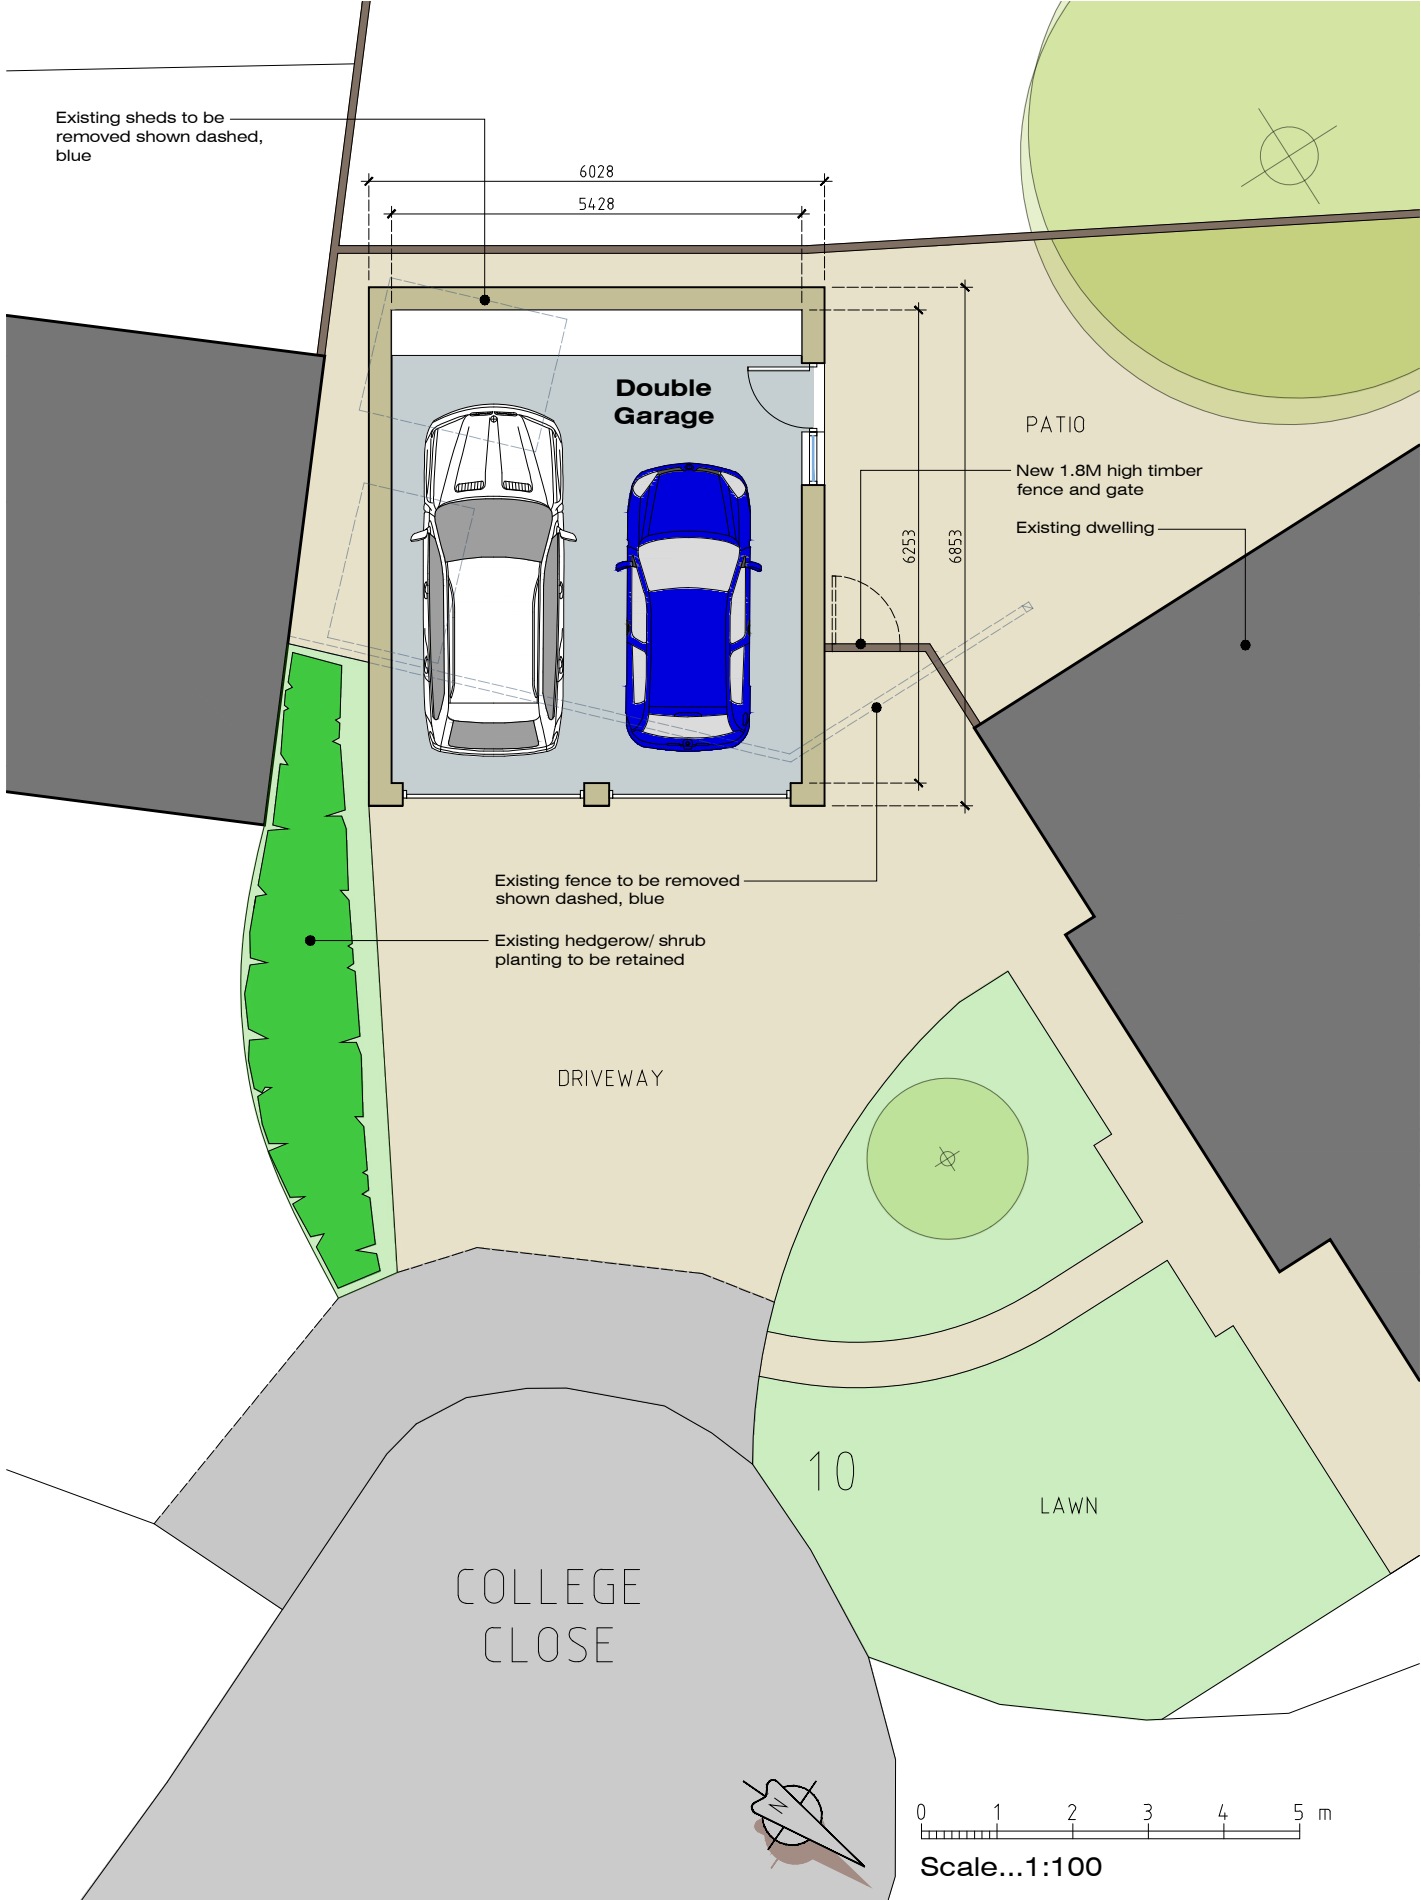


Front (North) Elevation

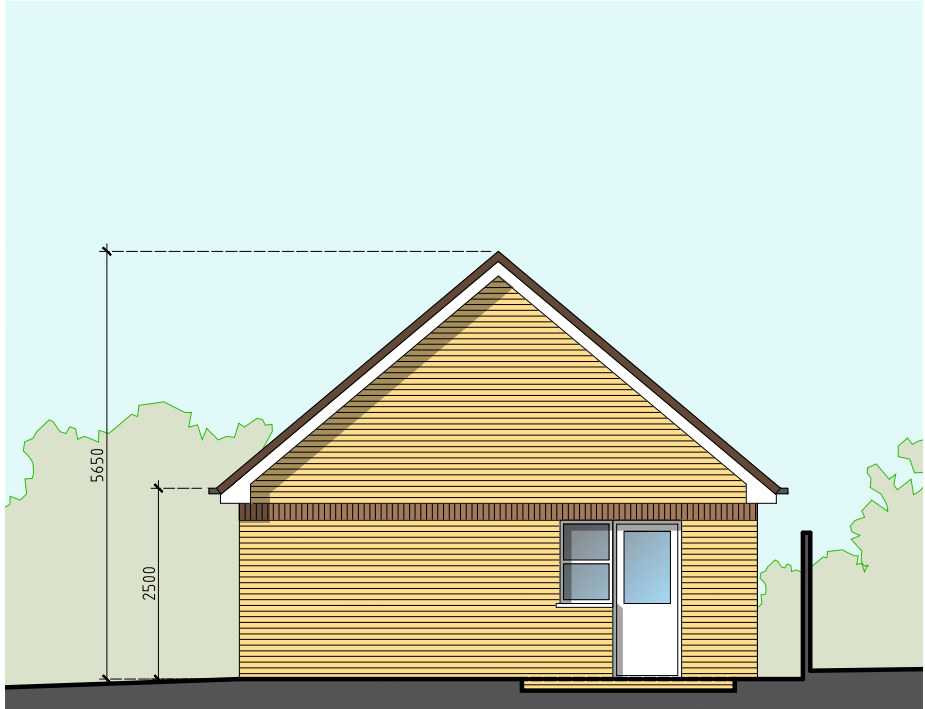

Side (West) Elevation

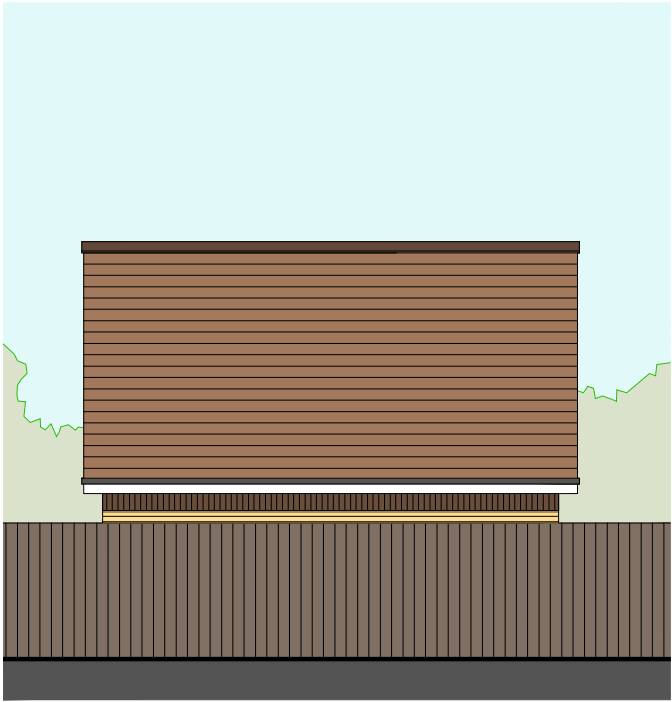

Rear (South) Elevation

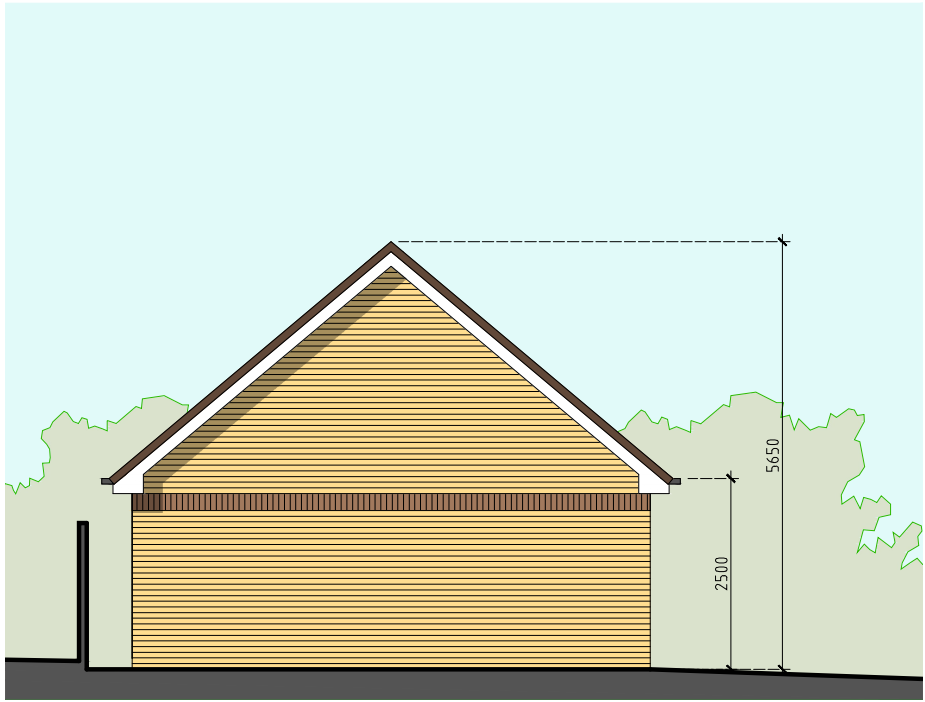

Side (East) Elevation

Rev-A: Minor amendments prior to submission of Planning Application (22.06.20)

PROPOSED DETACHED DOUBLE GARAGE 10 COLLEGE CLOSE LONGRIDGE PRESTON PR3 3AX	JM-0189	003 Rev-A
	PROPOSED FLOOR PLAN & ELEVATIONS	Date: 15.09.20 Drawn by: J Monks Scale: 200 (A3)
MONKS-ARCHITECTURAL-DESIGN 25 BIRCHFIELD DRIVE - LONGRIDGE- PRESTON - PR3 3HP		