




Existing Site Plan

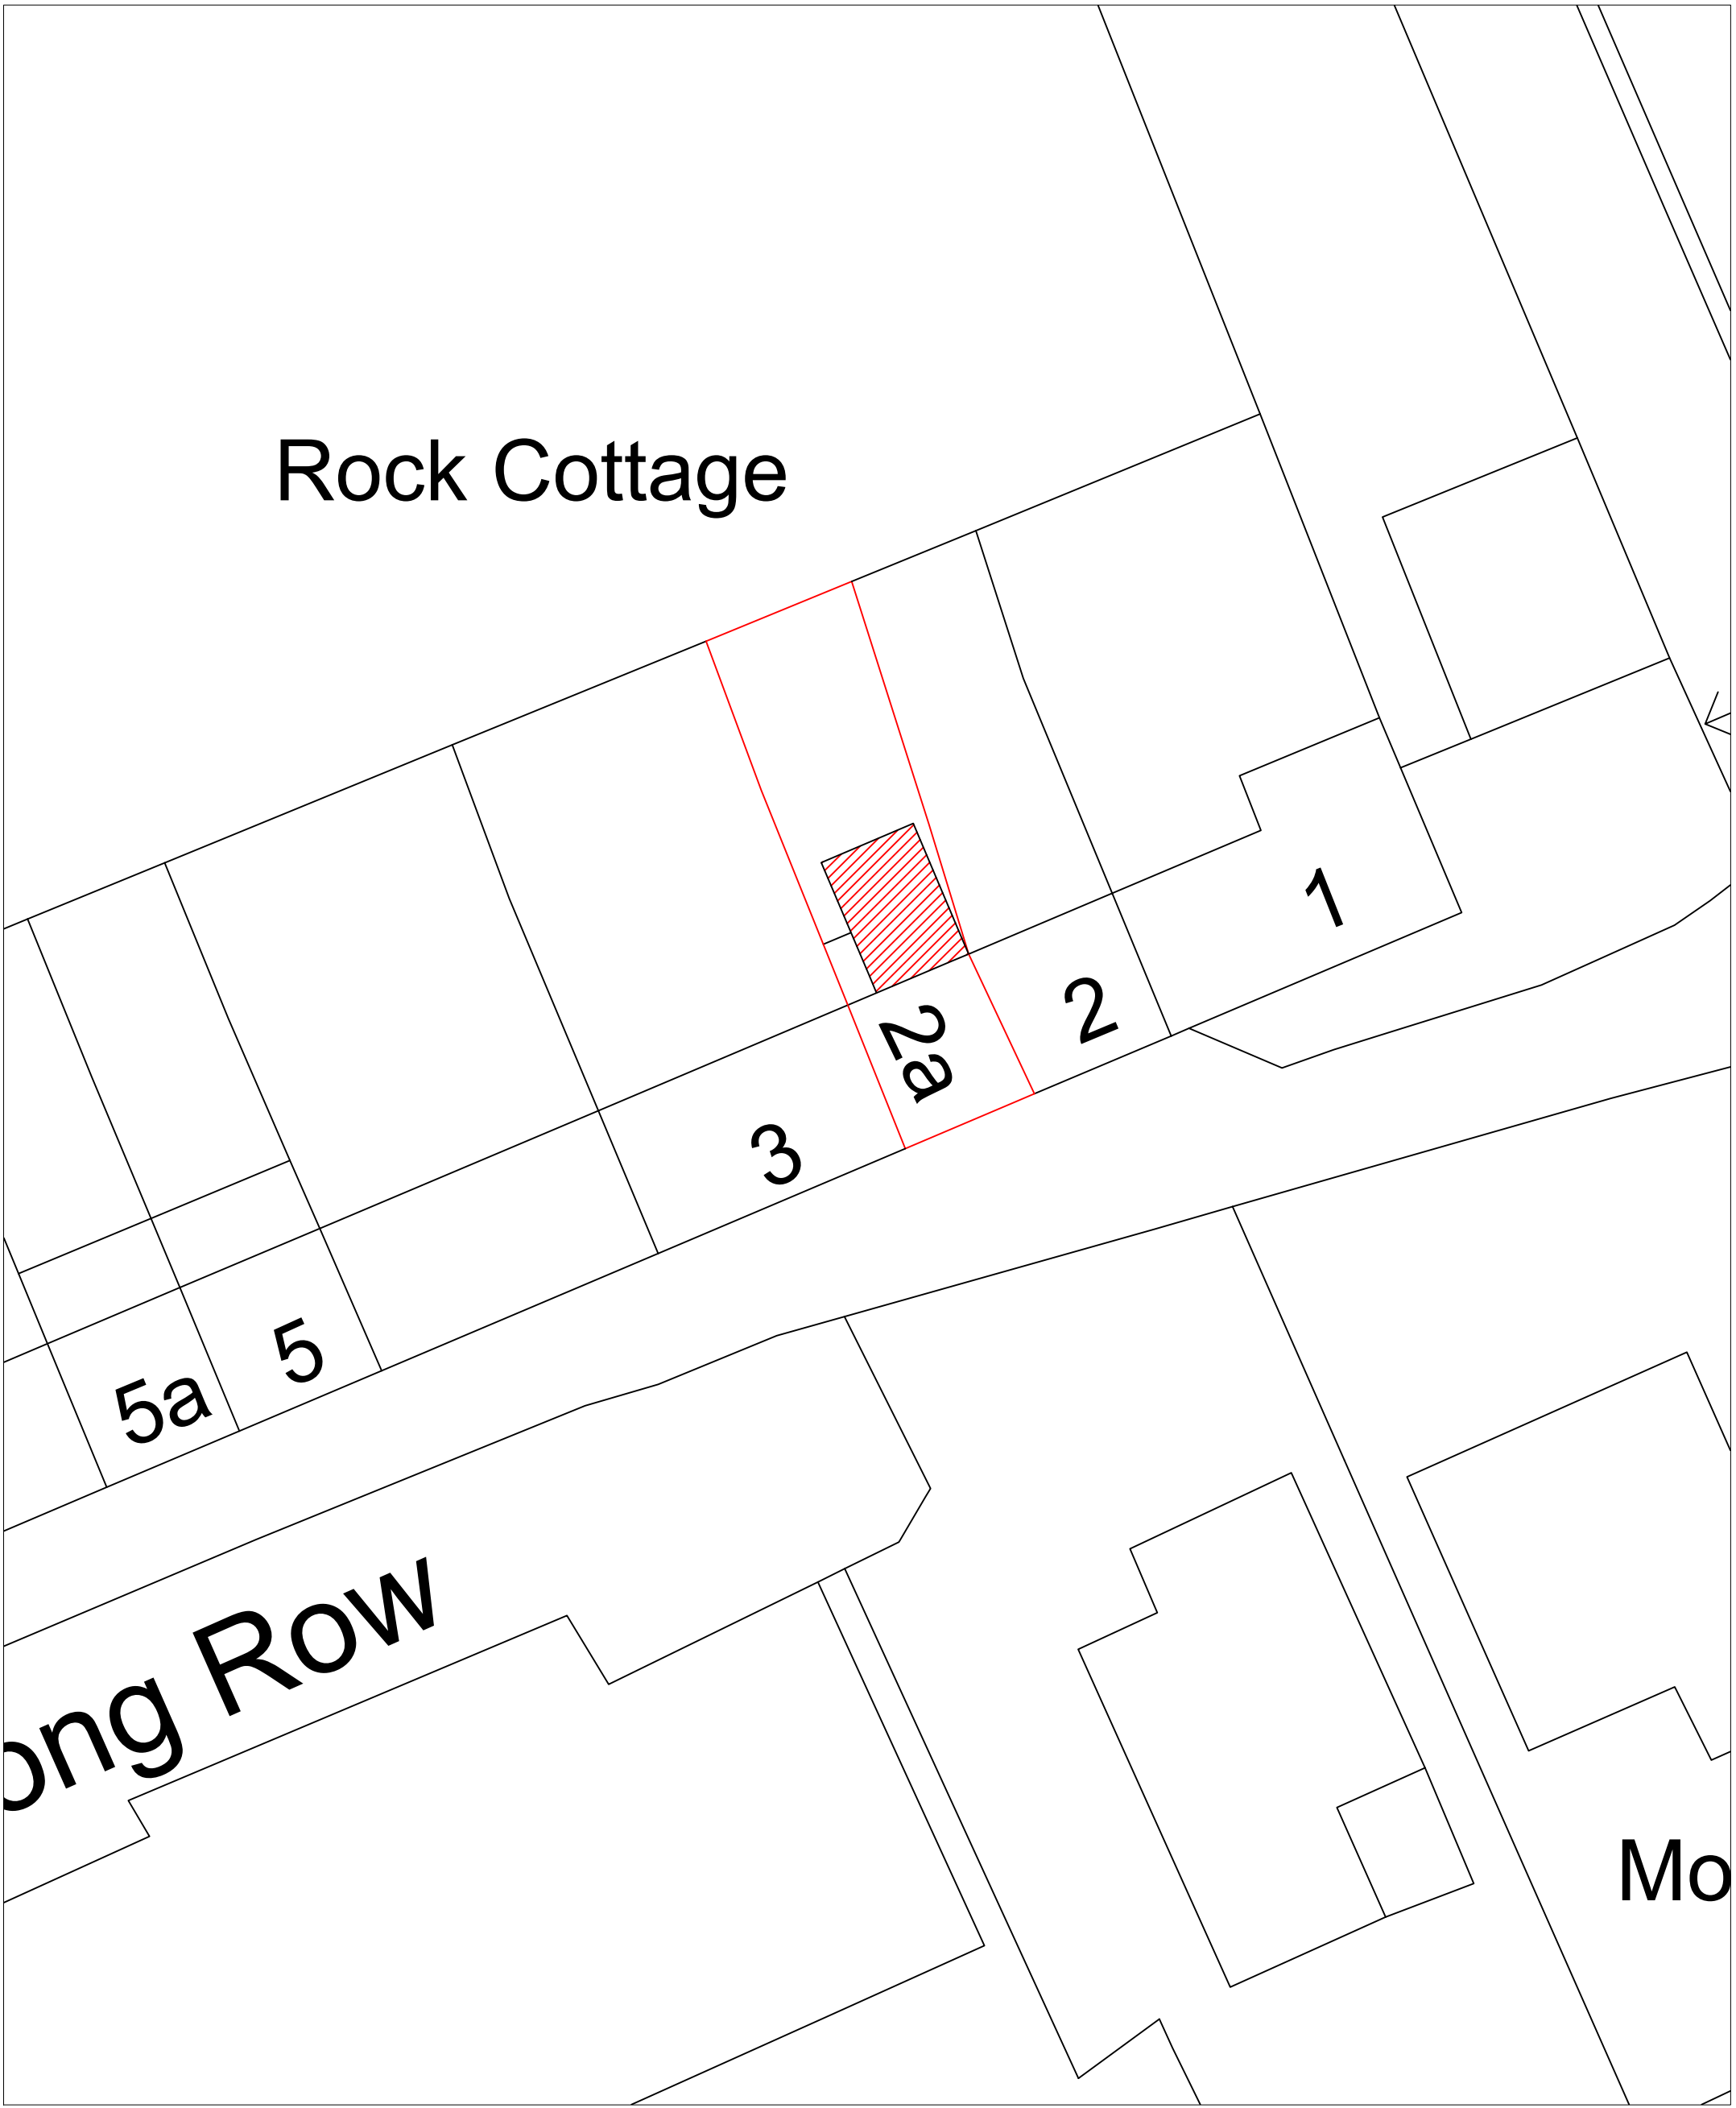

Proposed Site Plan

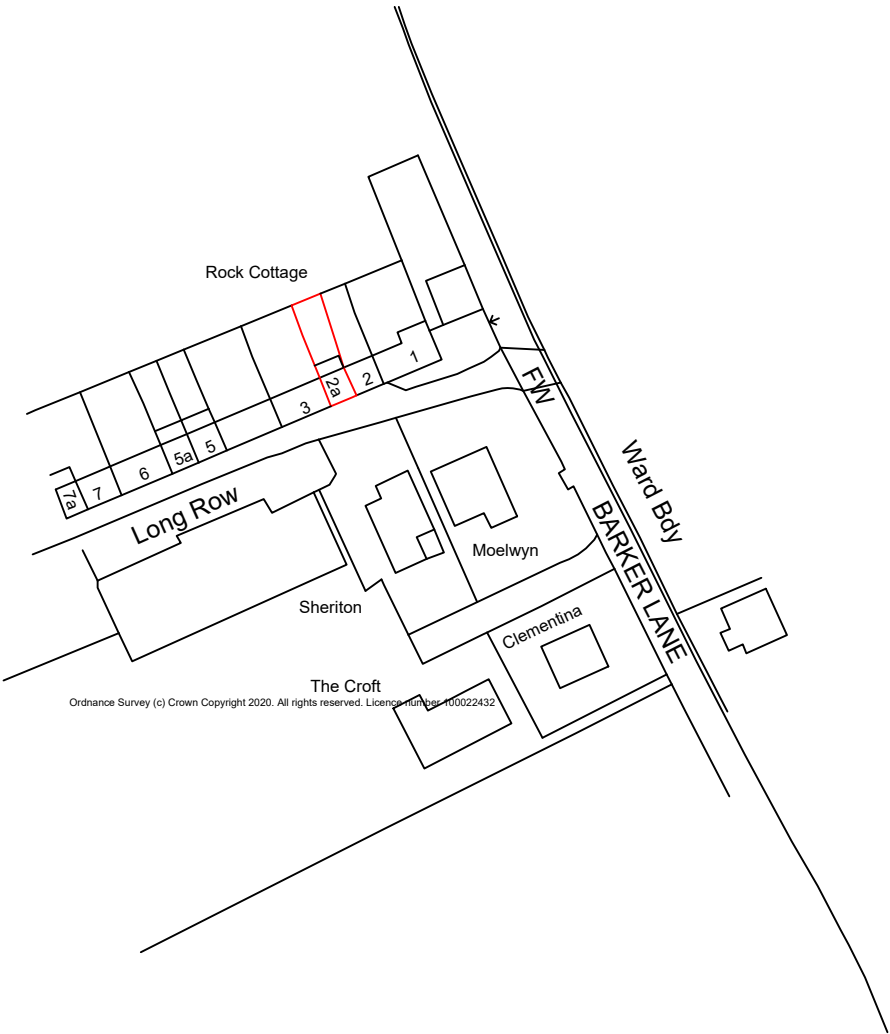

Location Plan 1:1250

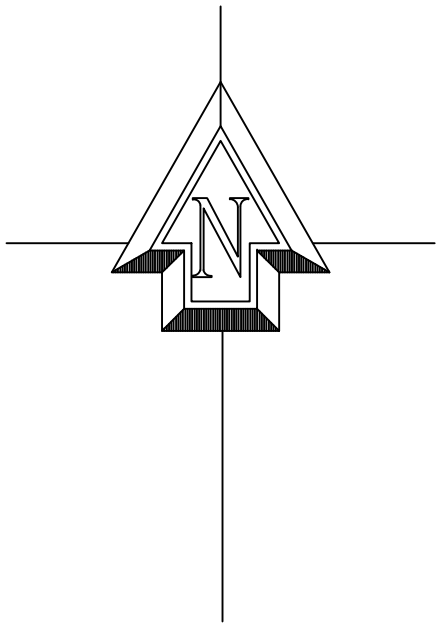

Proposed extension at :		
2a Long Row		
Mellor		
BB2 7EF		
CLIENT:	Ms S. Fielding	
DATE:	June 2020	
SCALE:	1:200 @ A1	
DWG No:		
L.A:		
AMENDMENTS:	DATE:	
ENTWISTLE DESIGN SERVICES		
7 Edgefield	Tel:01257 274976	
Astley Village	E-Mail entwistledesign@aol.com	
Chorley		
PR7 1XH		