




SOUTH ELEVATION

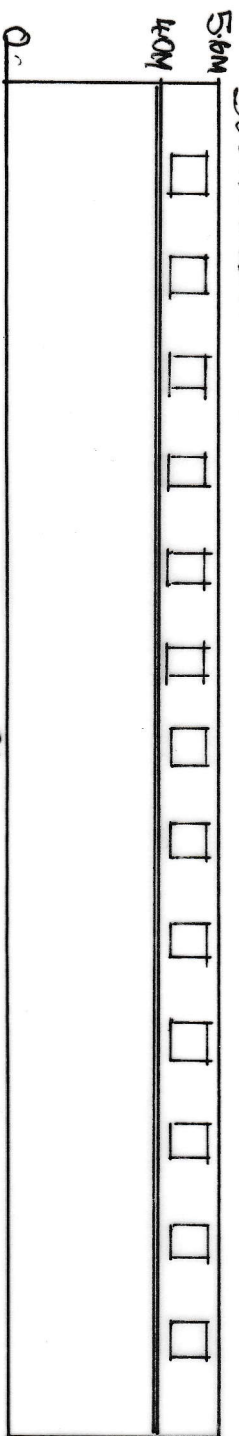


WEST ELEVATION

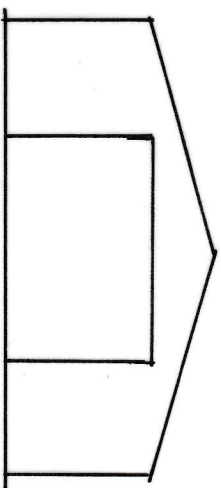


NORTH ELEVATION

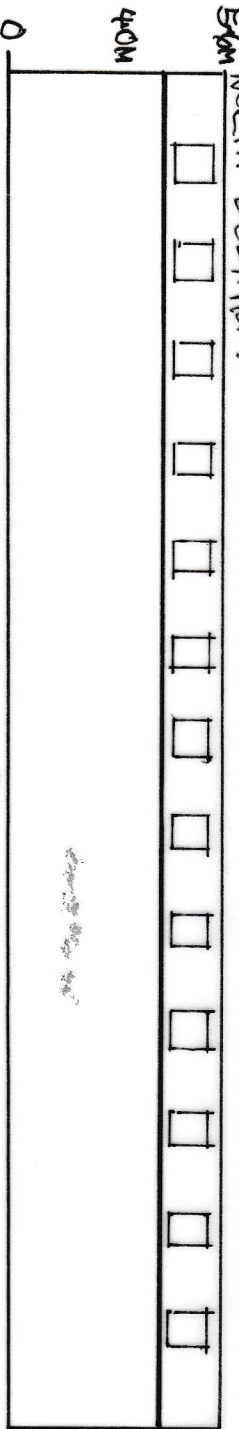

EAST ELEVATION

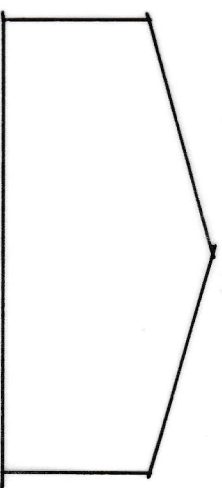

ROOF PLAN

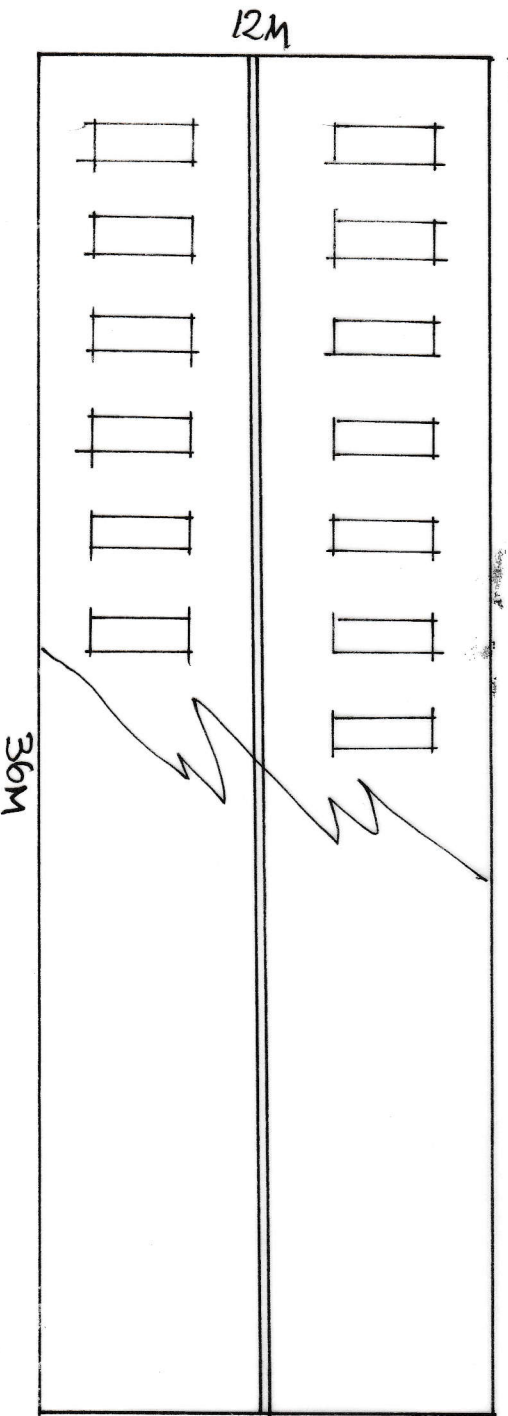

PROPOSED AGRICULTURAL
BUILDING AT:-
MOORHOUSE FARM, CROFTERS
LANE, ELENTHORPE,
PATTORNE, BB7 4LT
ROOF PLAN AND ELEVATIONS
SCALE 1:200