


PD Construction Consultants
 7 Beech Street, Clitheroe, Lancs
 BB7 2LL
 tel: 07976 771297
 email: pdcc@hotmail.co.uk

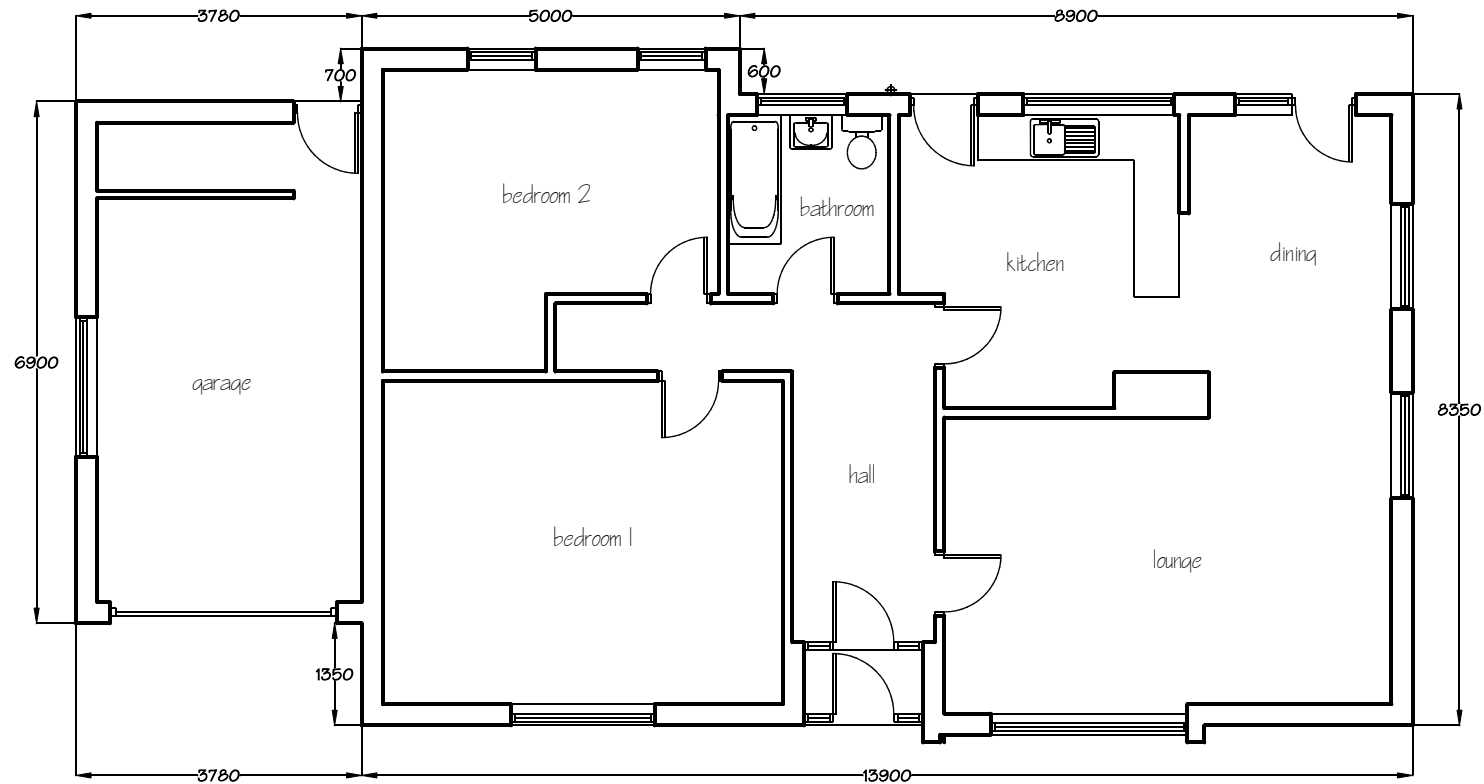

Client: Mr & Mrs Croft		
Project: Proposed Alterations Small Acre Osbaldeston Lane Osbaldeston		
Dwg title: Existing Ground Floor Plan		
Scale @ A4: 1:100	Date: 21.09.20	Drawn by: PD
Drawing no. 1179 - 01	Rev. -	