


PD Construction Consultants
 7 Beech Street, Clitheroe, Lancs
 BB7 2LL
 tel: 07976 771297
 email: pdcc@hotmail.co.uk

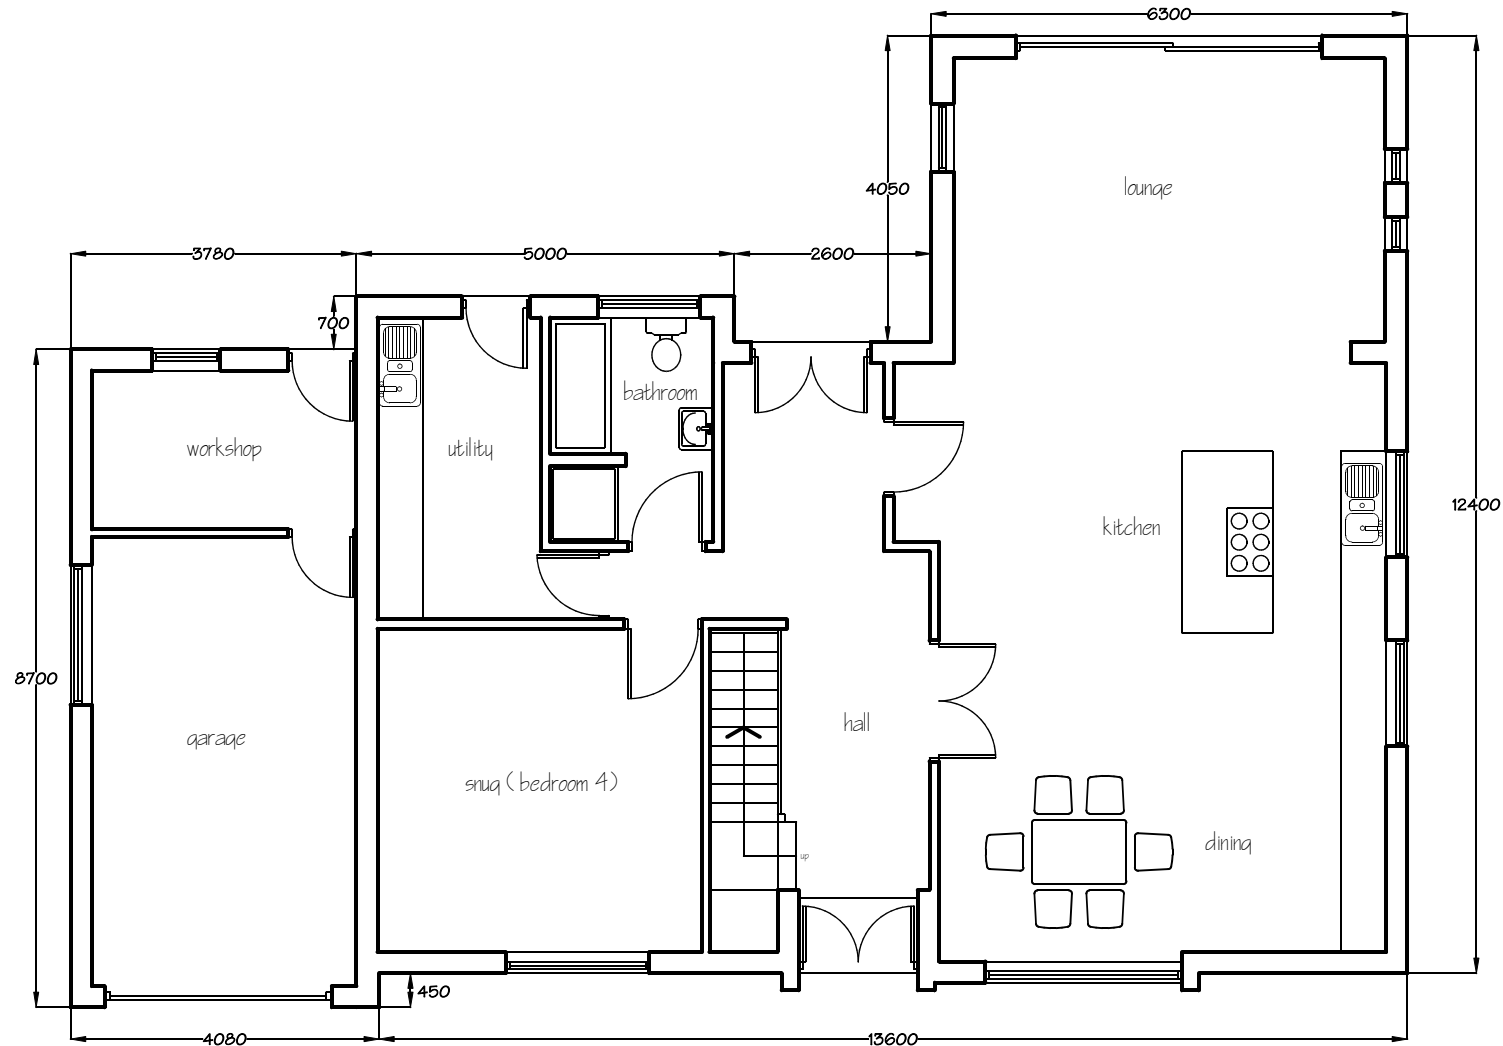

Client:		
Mr & Mrs Croft		
Project:		
Proposed Alterations Small Acre Osbaldeston Lane Osbaldeston		
Dwg title:		
Proposed Ground Floor Plan		
Scale @ A4:	Date:	Drawn by:
1:100	21.09.20	PD
Drawing no.	Rev.	
1179 - 07	-	