


PD Construction Consultants
7 Beech Street, Clitheroe, Lancs
BB7 2LL
tel: 07976 771297
email: pdcc@hotmail.co.uk

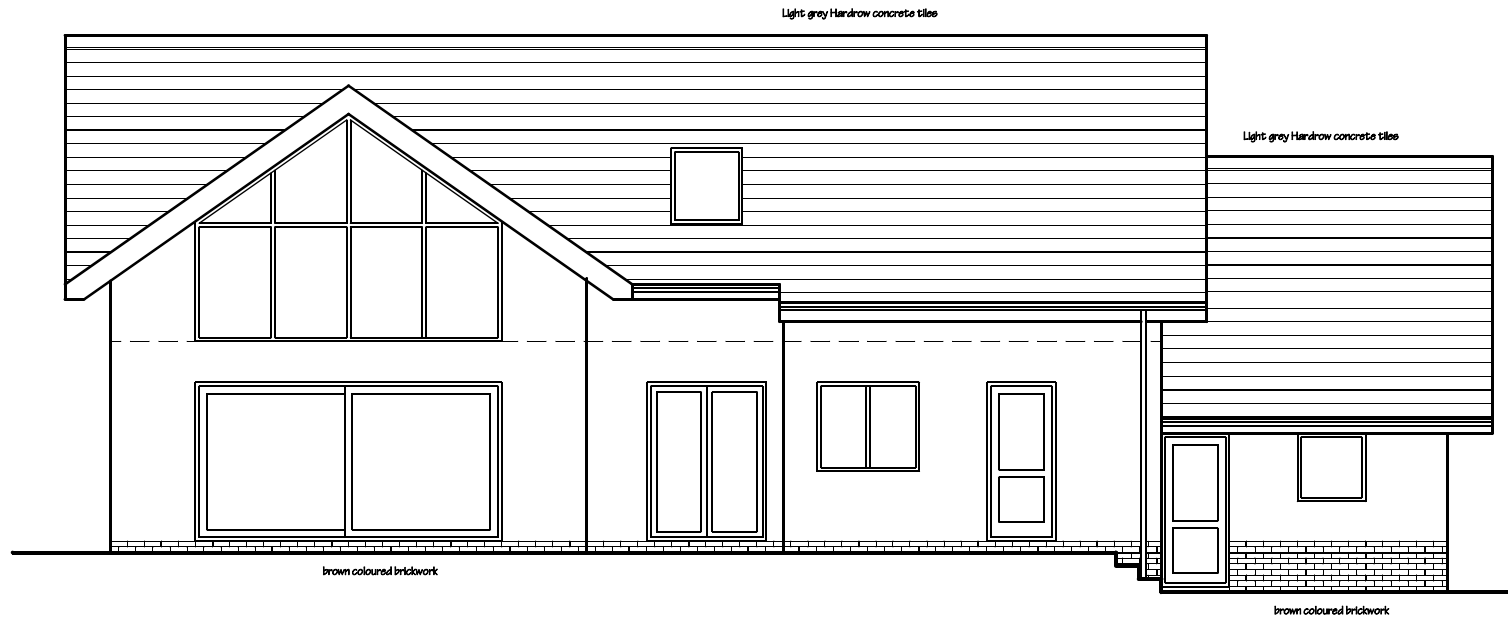

MATERIALS

Walls - Antique White K-Rend thin coat render

Windows & doors - grey u.p.v.c (RAL 7016)

Client:		
Mr & Mrs Croft		
Project:		
Proposed Alterations Small Acre Osbaldeston Lane Osbaldeston		
Dwg title:		
Proposed Rear Elevation (east)		
Scale @ A4:	Date:	Drawn by:
1:100	21.09.20	PD
Drawing no.	Rev.	
1179 - 11	A	