



GROUND FLOOR PLAN EXISTING

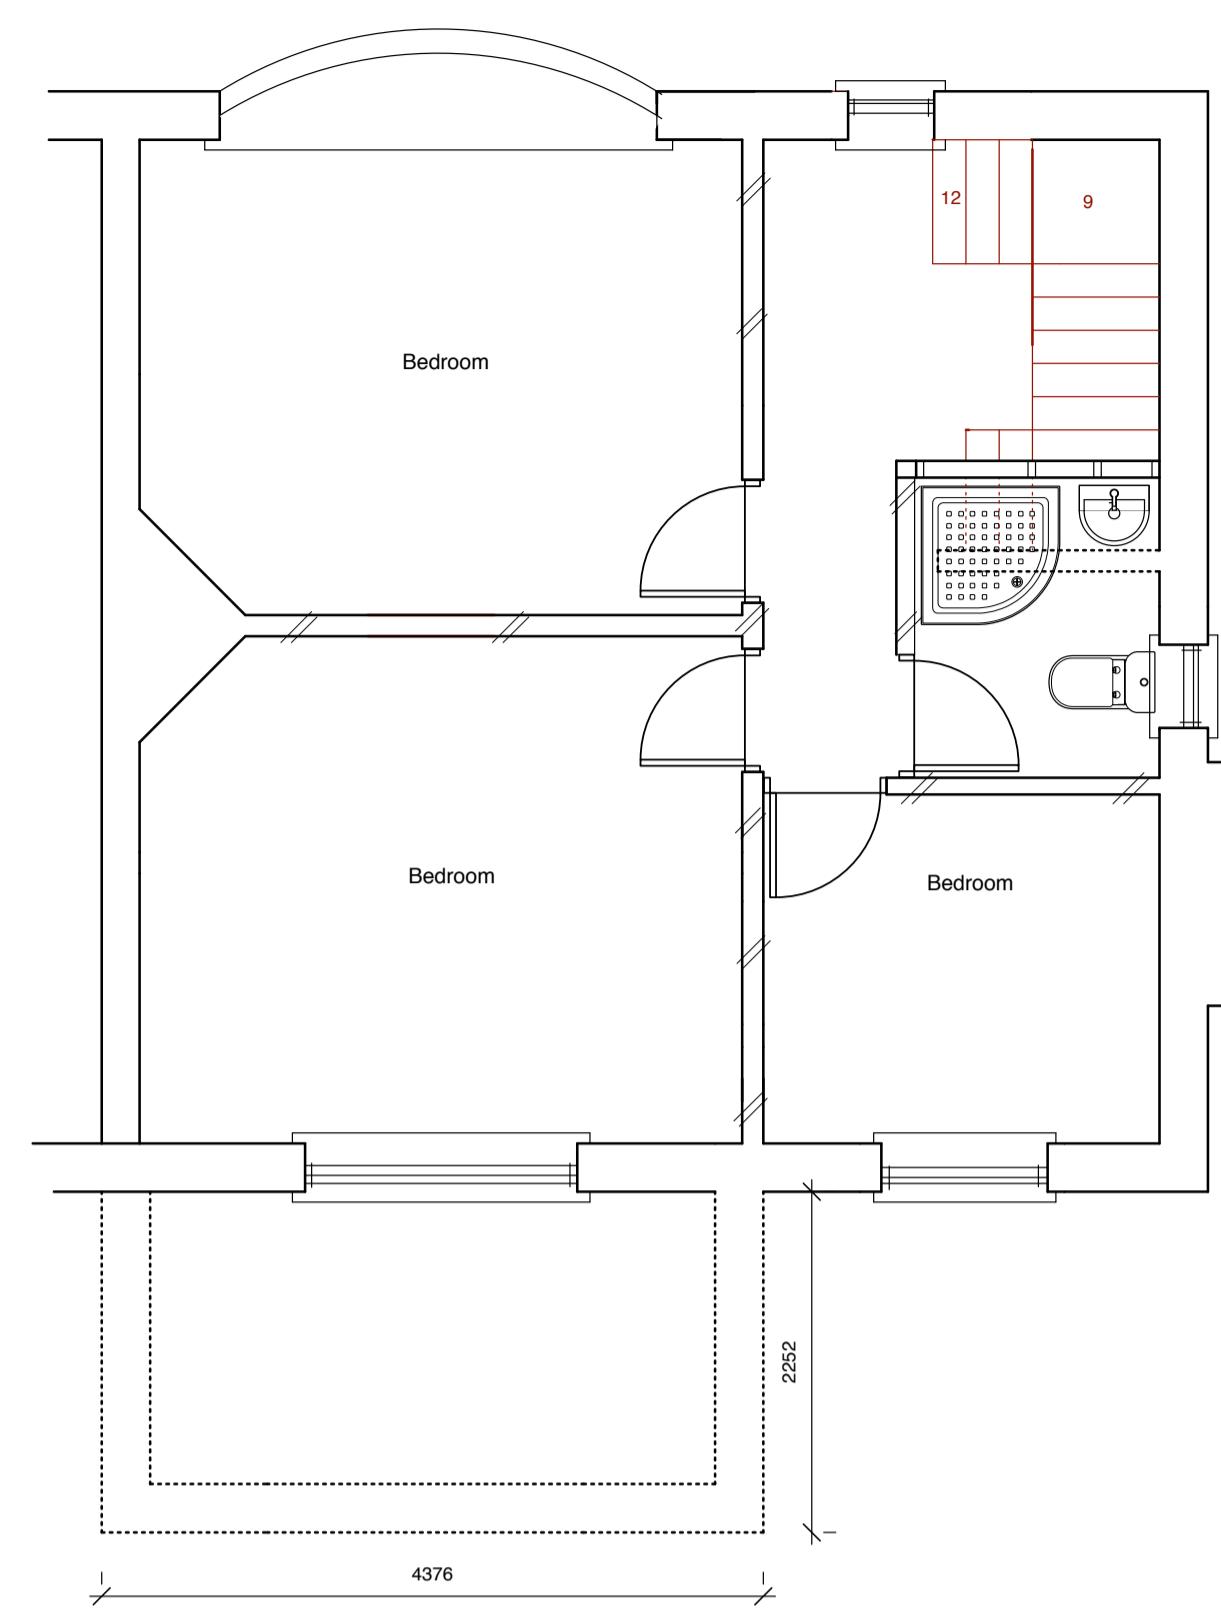


FIRST FLOOR PLAN EXISTING

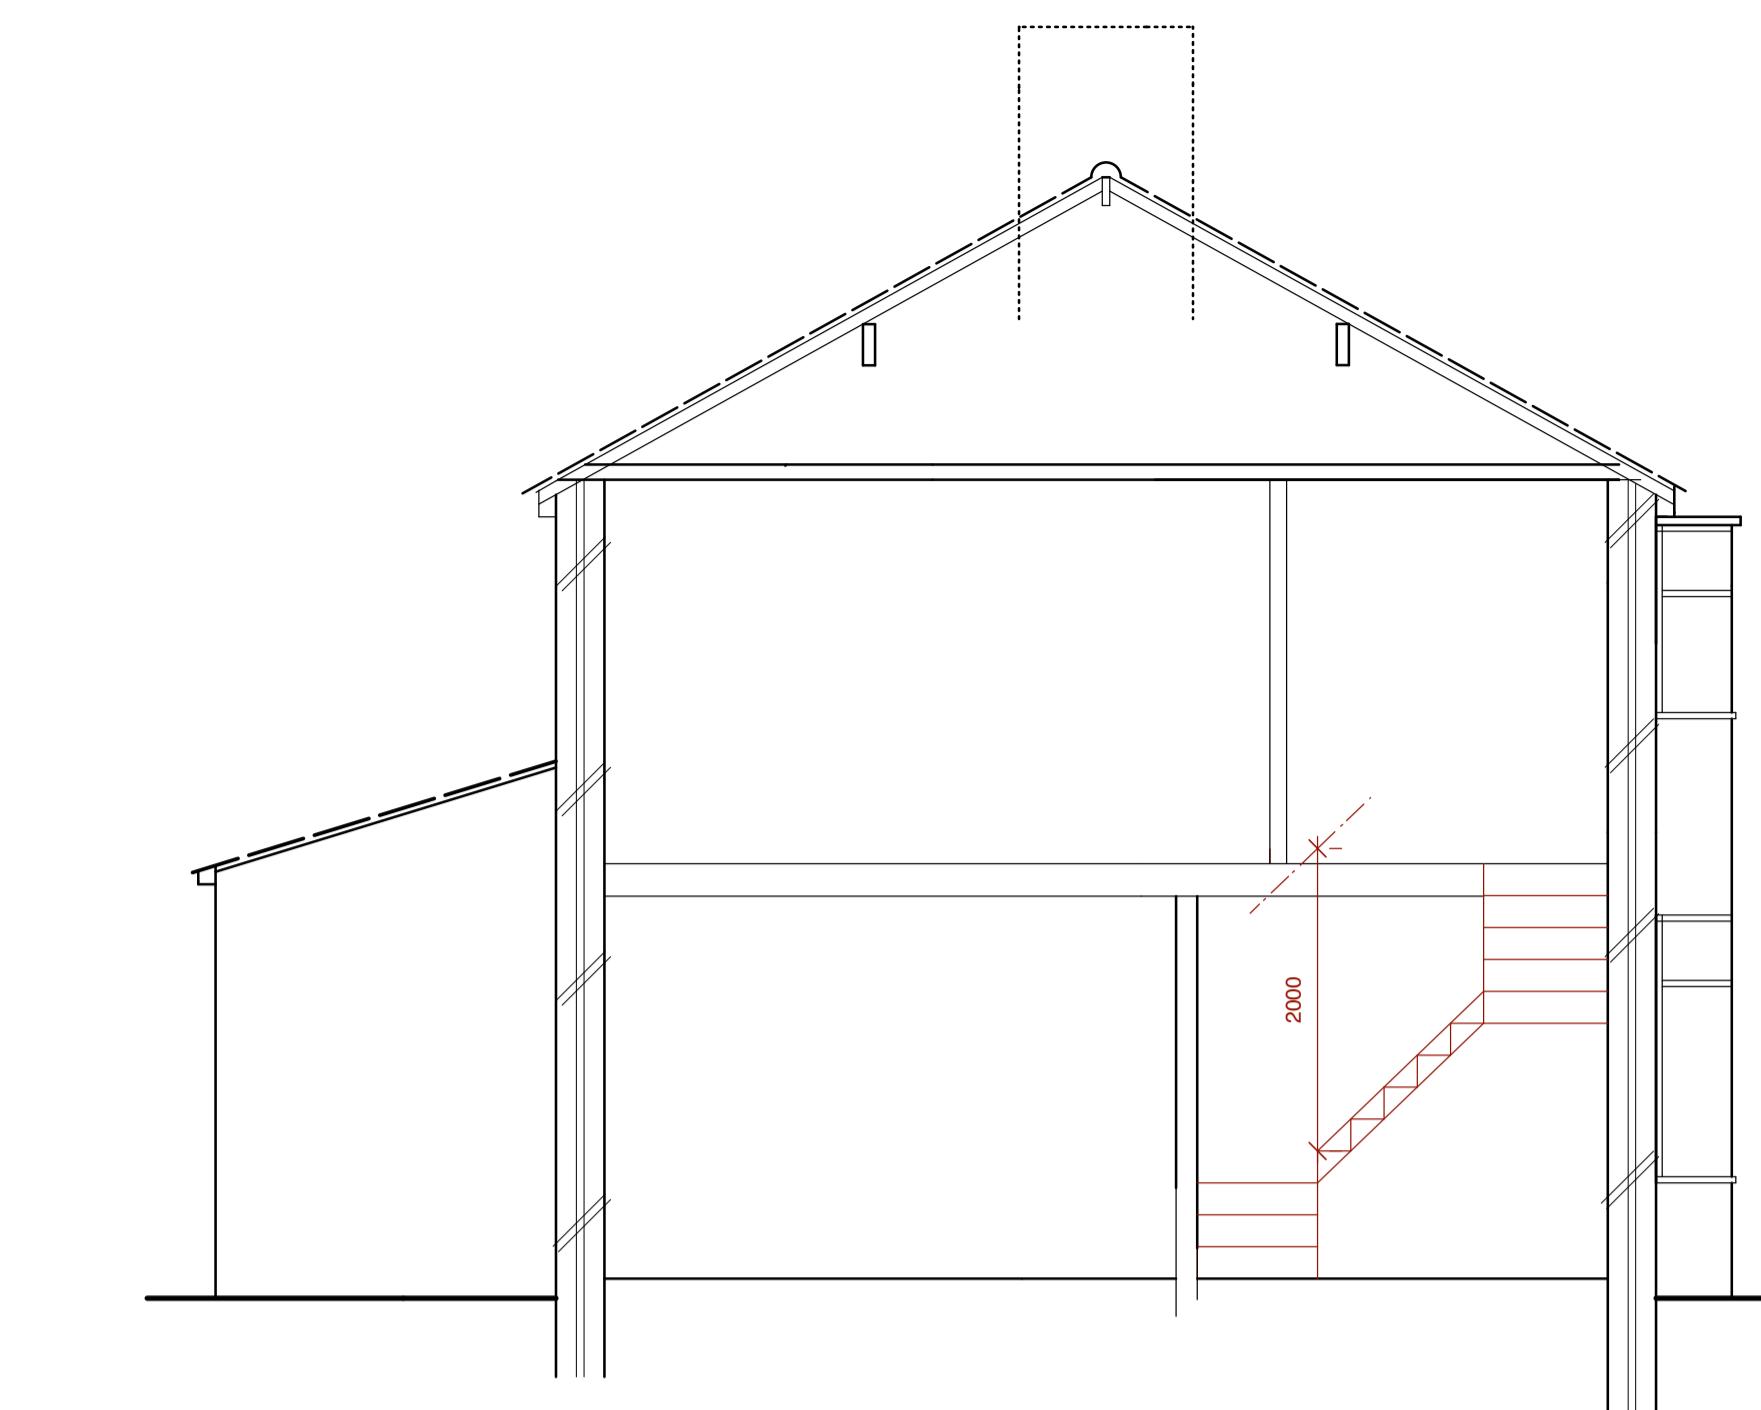


CROSS SECTION EXISTING



FRONT ELEVATION (NORTH EAST) EXISTING

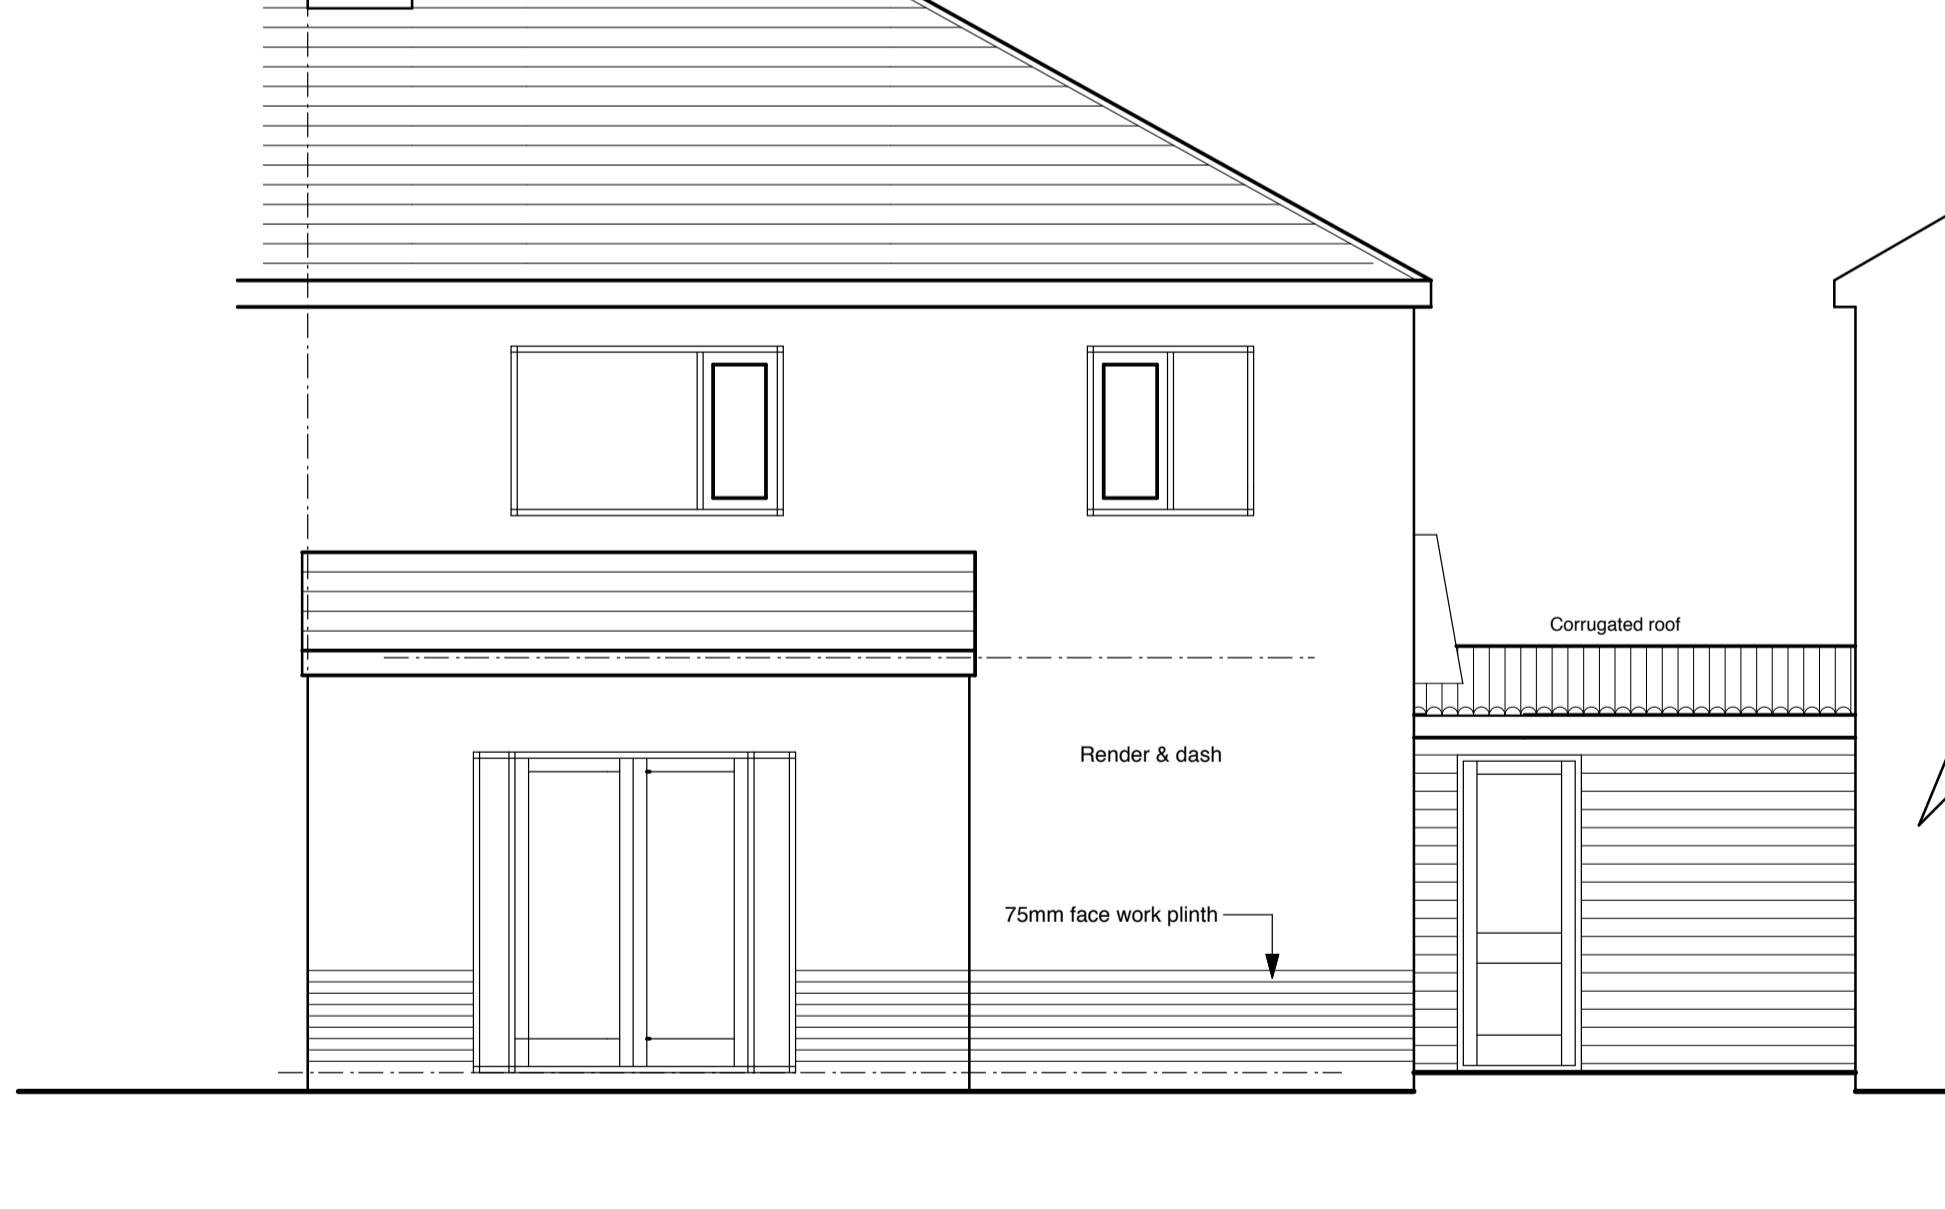

REAR ELEVATION (SOUTH WEST) EXISTING

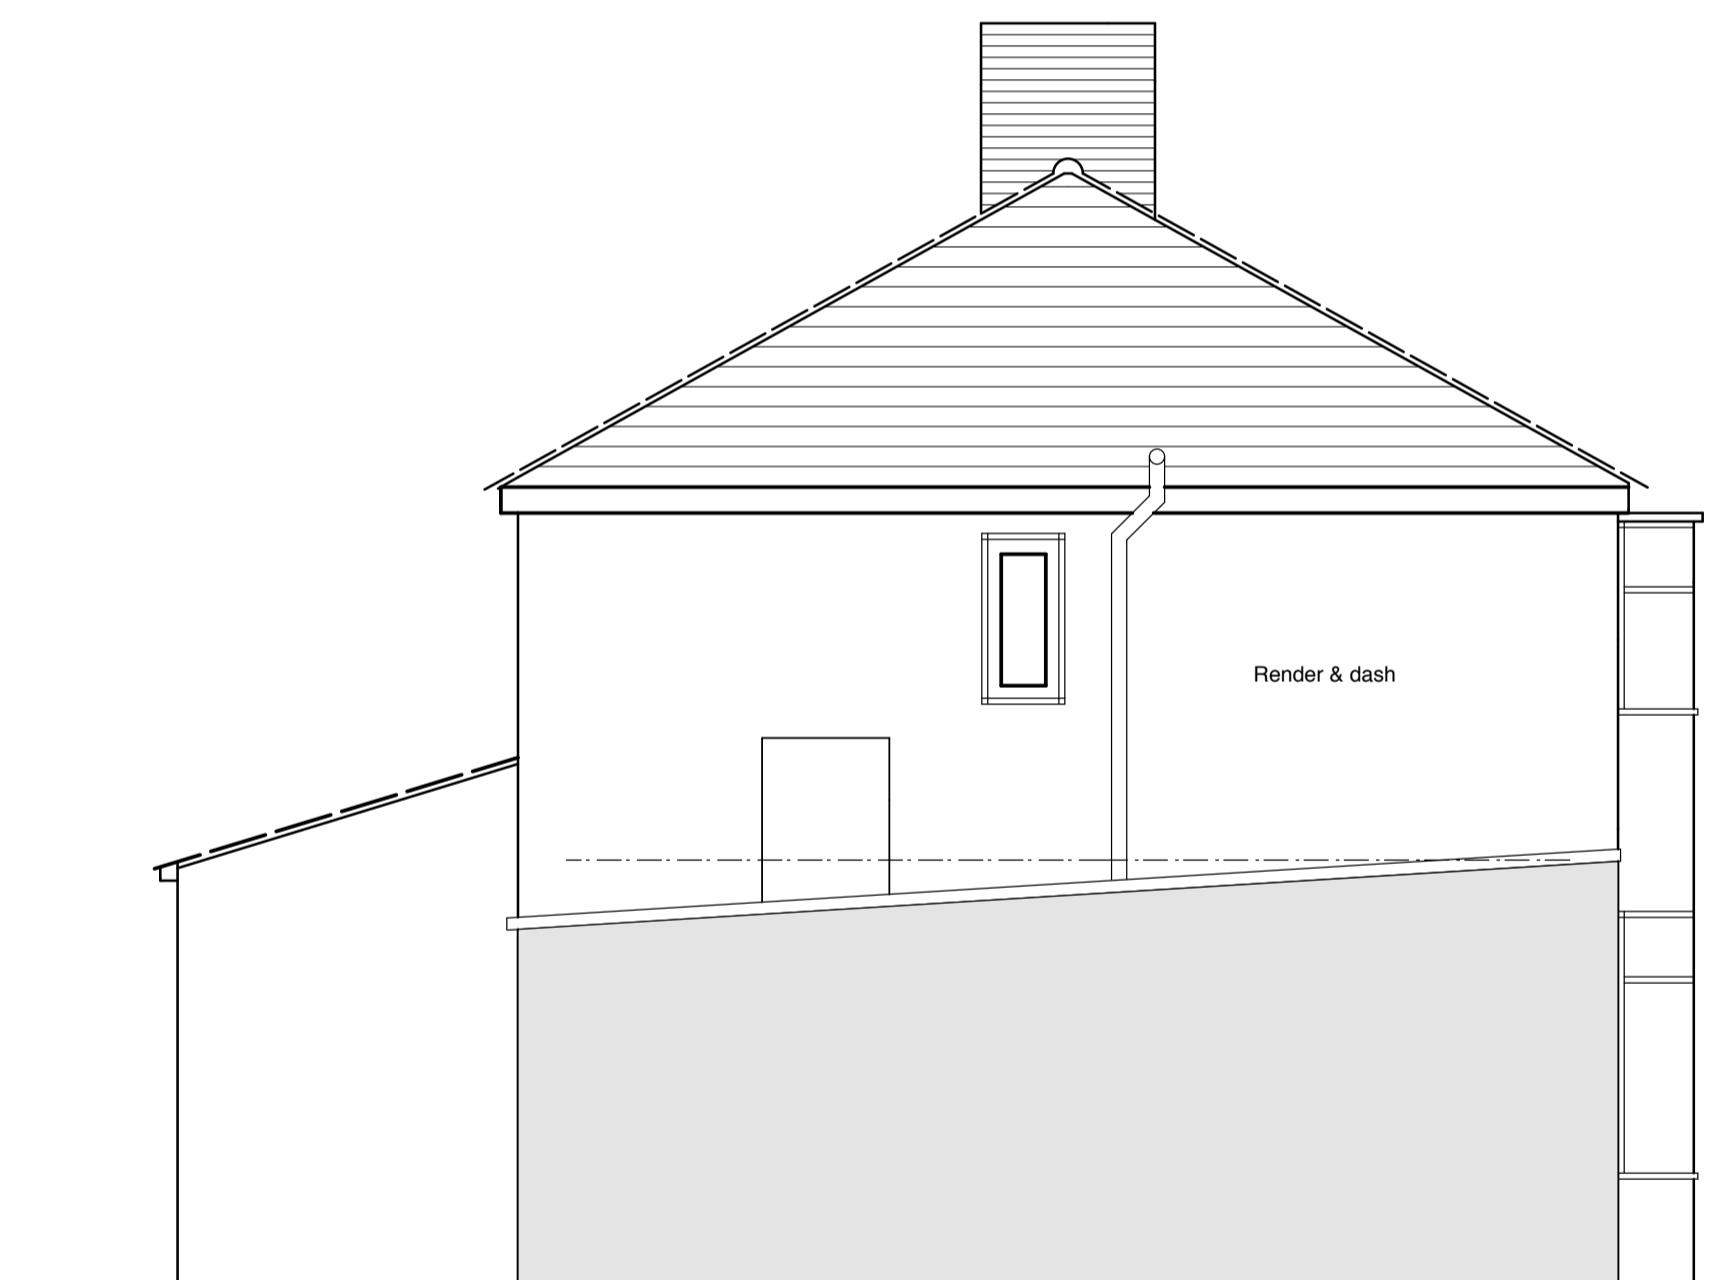

SIDE ELEVATION (SOUTH EAST) EXISTING

NEWHEY LOFT CONVERSIONS
LLOYD STREET SAW MILLS
HIGHER LLOYD STREET
DARWEN
telephone 01254 706446

MR.MRS.McKAY
"ARNSIDE"
RIBCHESTER ROAD
BLACKBURN.

telephone 07850 183783 (Amy)

drawing number D 110 / 20/01

scale 1-50

issue date 16th August 2020

drawn

EXISTING DETAIL