



GROUND FLOOR PLAN PROPOSED

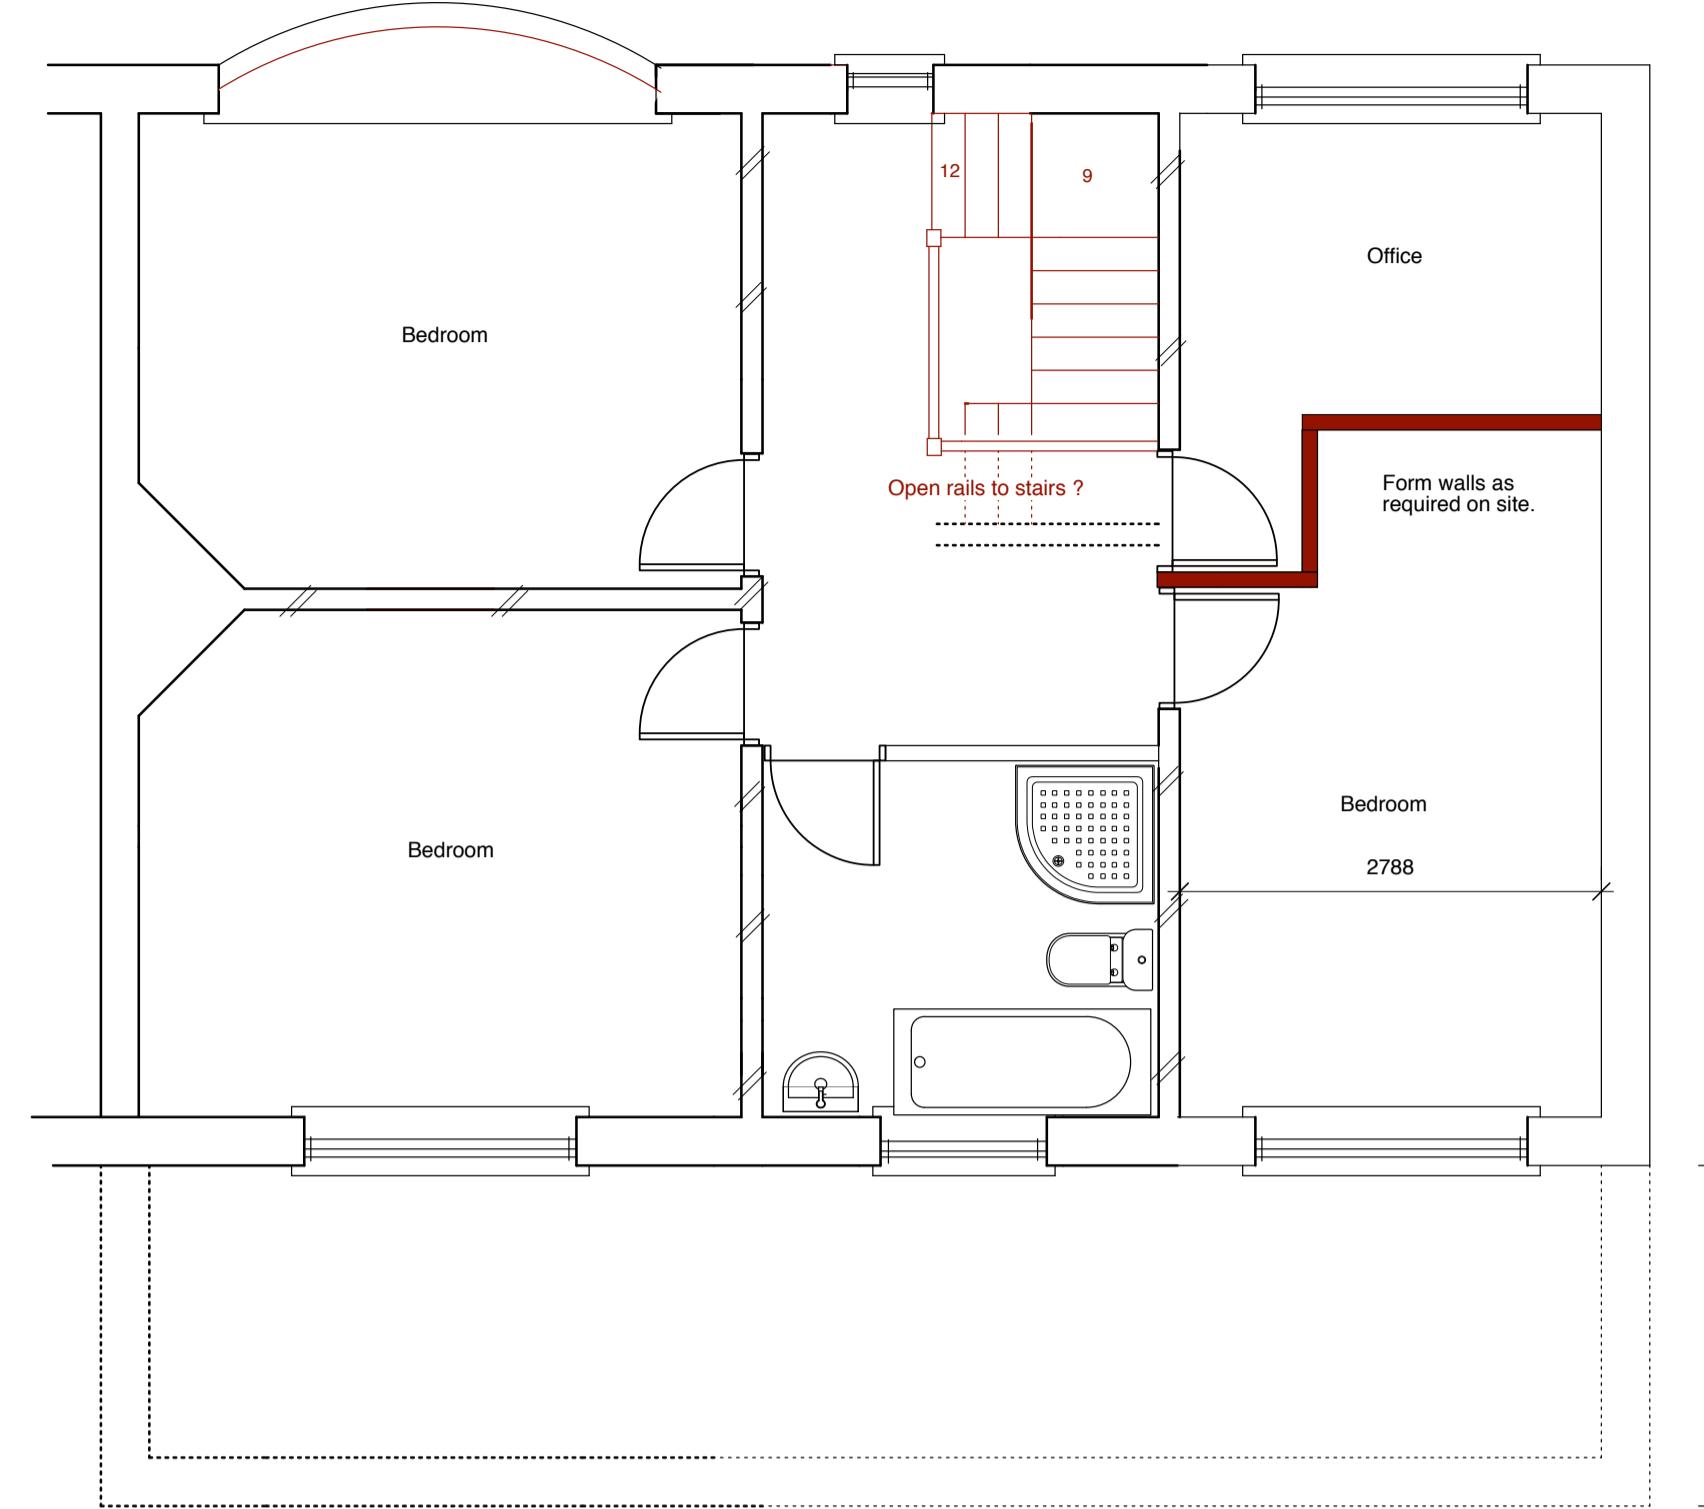

FIRST FLOOR PLAN PROPOSED

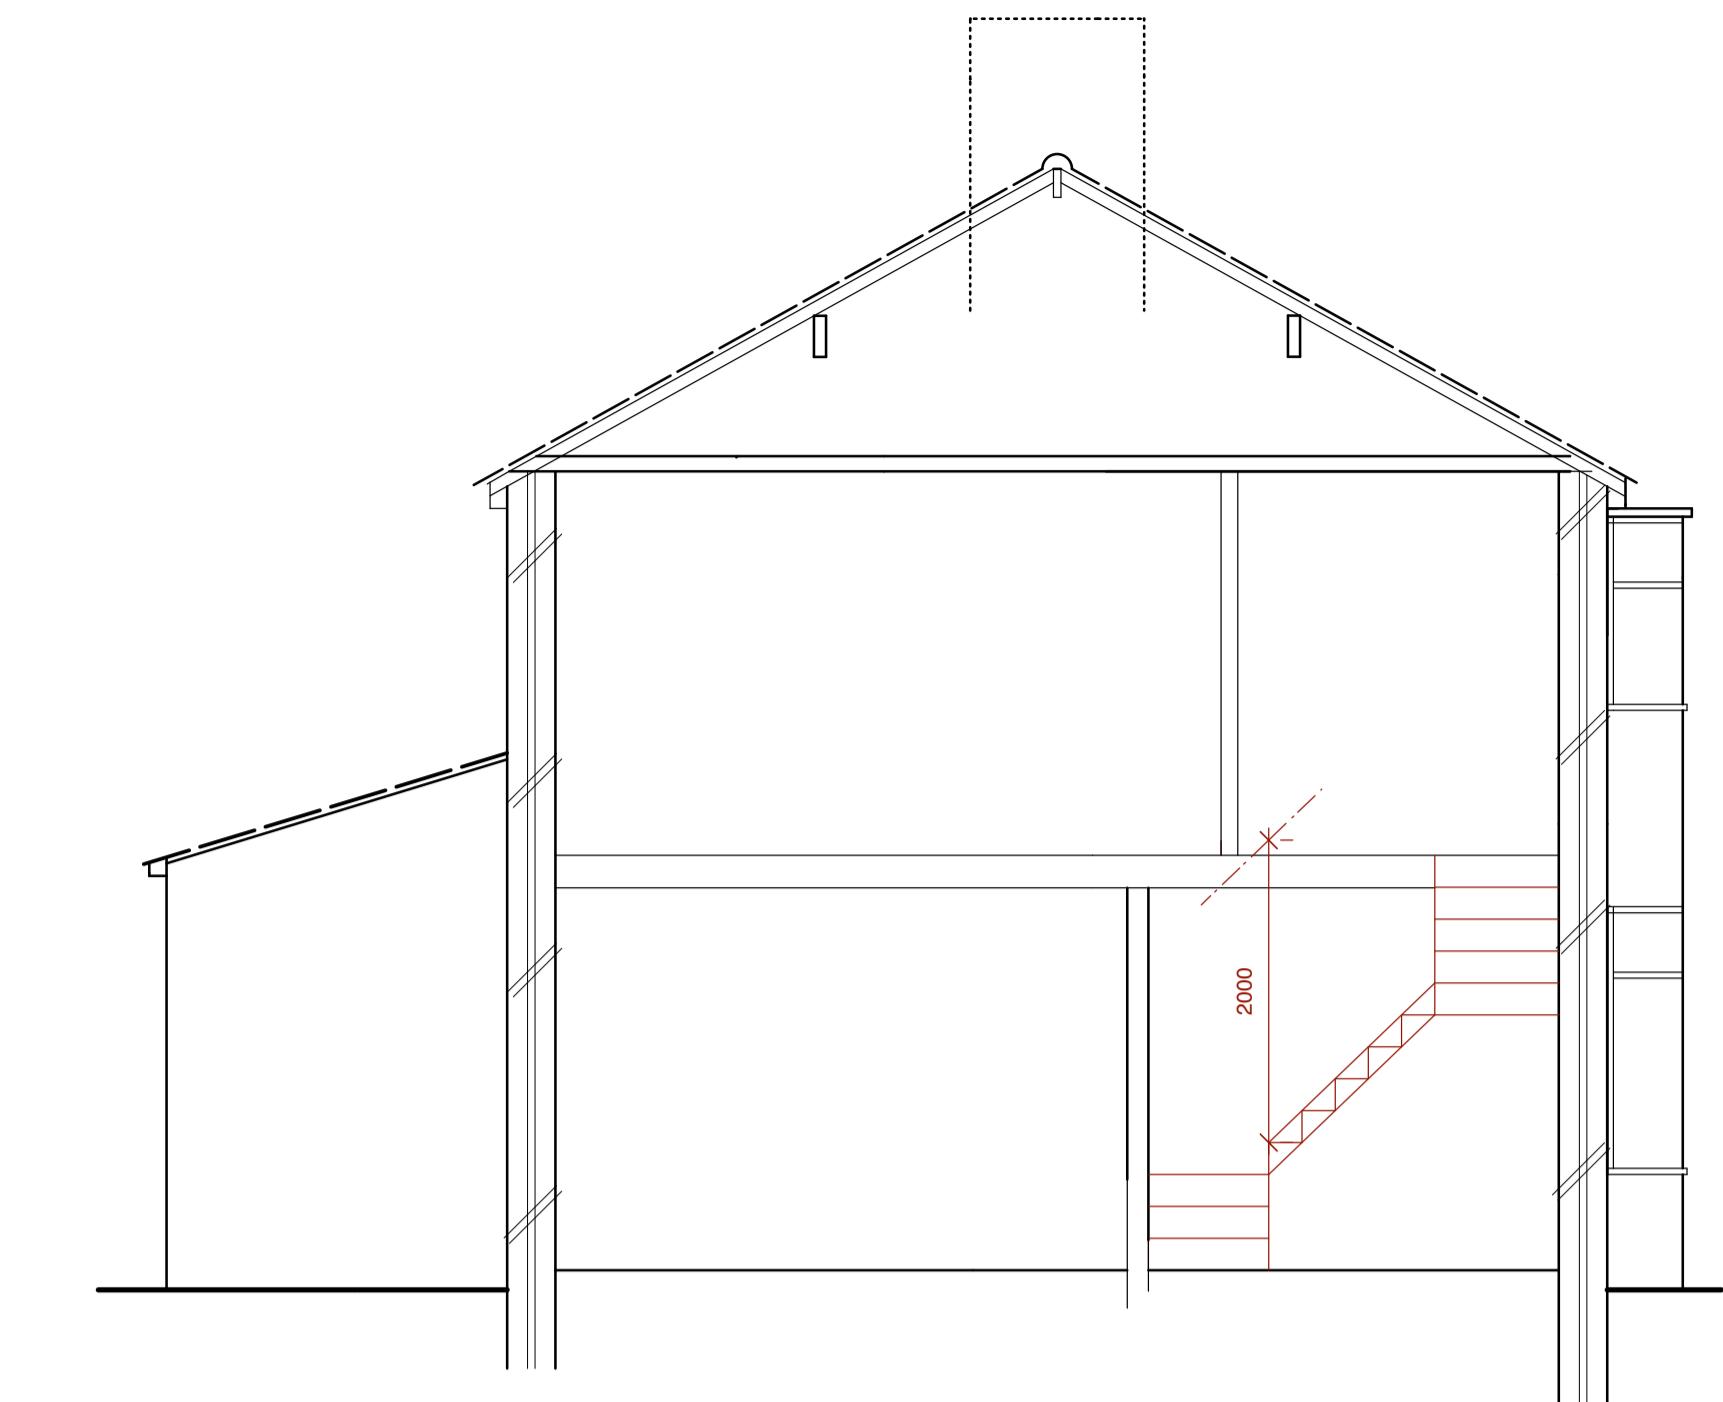


CROSS SECTION PROPOSED



FRONT ELEVATION (NORTH EAST) PROPOSED



REAR ELEVATION (SOUTH WEST) PROPOSED

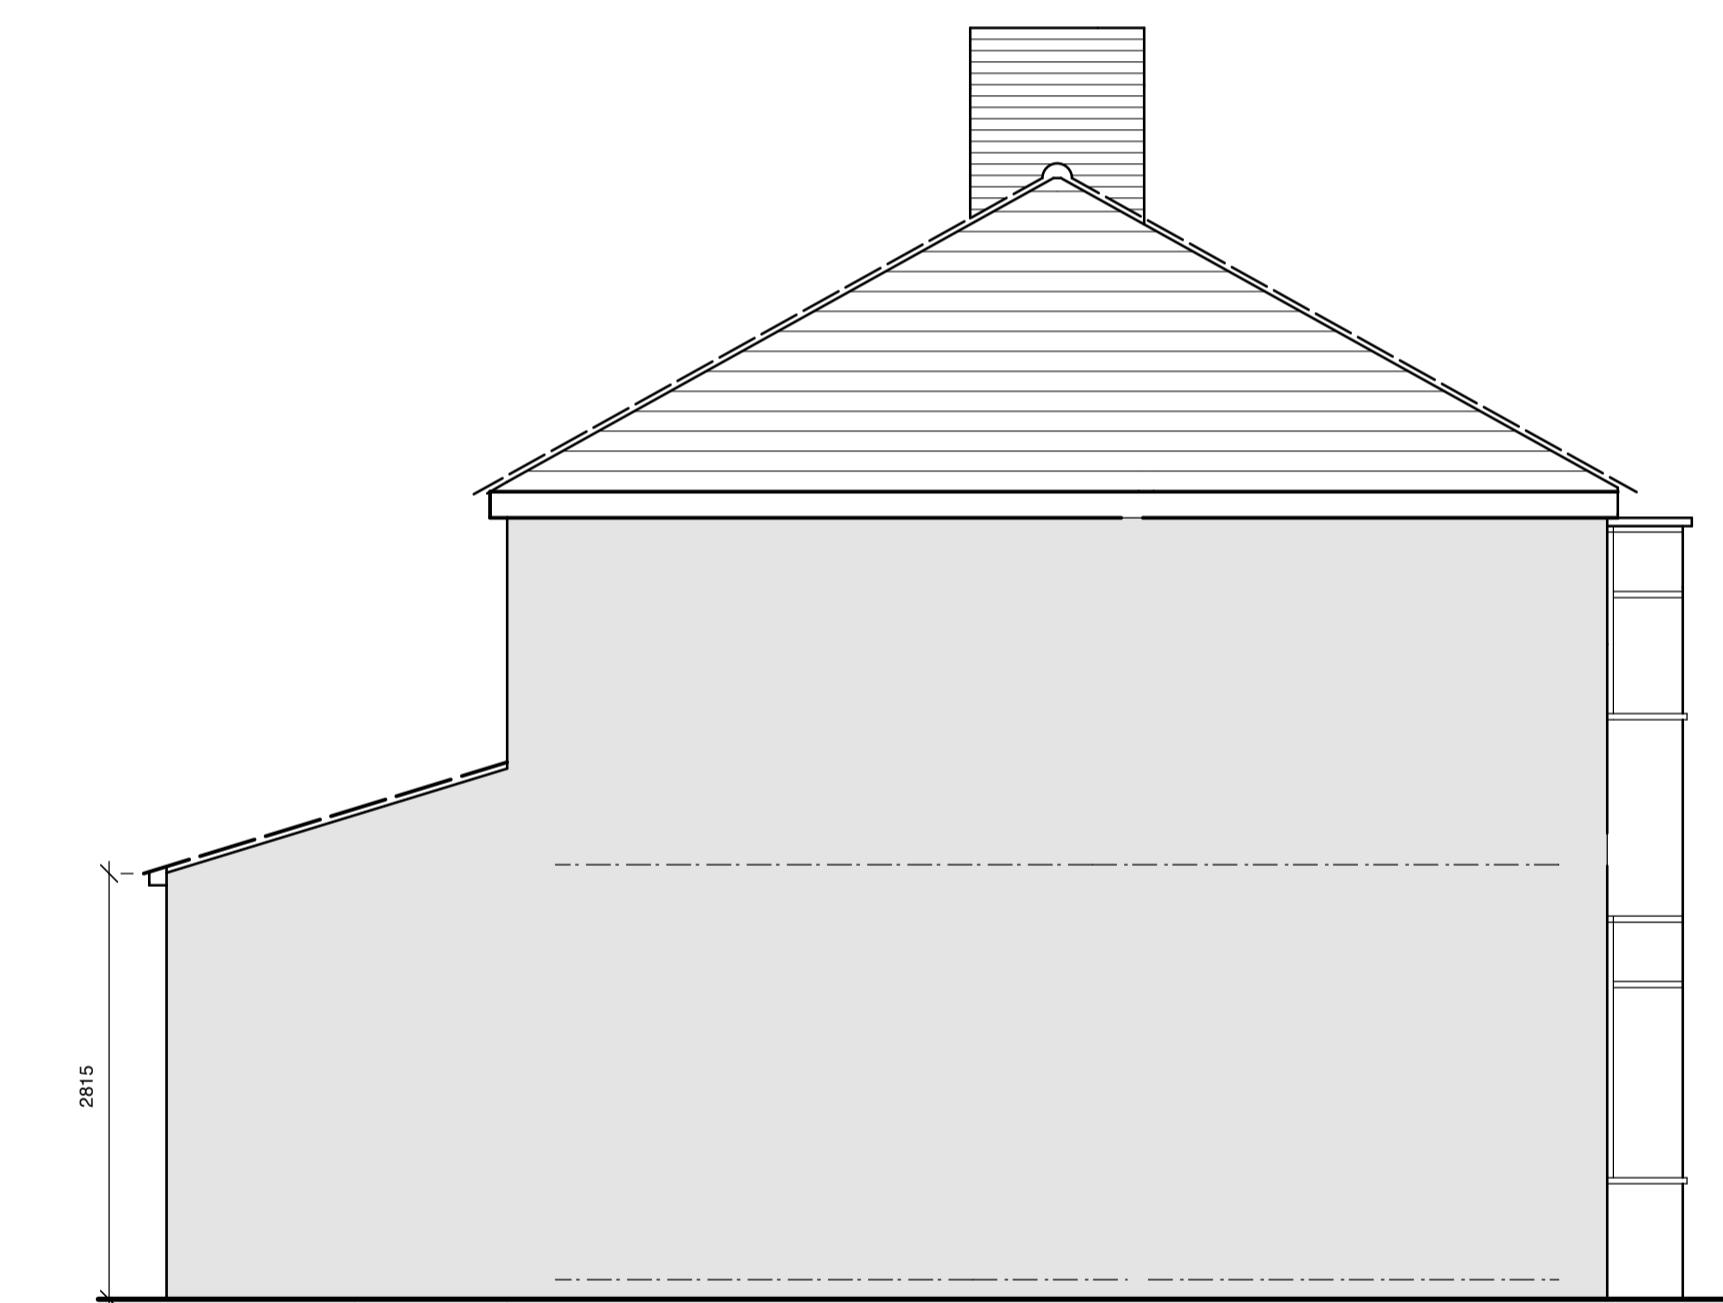

SIDE ELEVATION (SOUTH EAST) PROPOSED

NEWHEY LOFT CONVERSIONS
LLOYD STREET SAW MILLS
HIGHER LLOYD STREET
DARWEN
telephone 01254 706446

MR.MRS.McKAY
"AFNSIDE"
RIBCHESTER ROAD
BLACKBURN.

telephone 07850 183783 (Amy)

drawing number D 110 / 20/02

scale 1:50

issue date 16th August 2020

drawn

PROPOSED DETAIL