





EXISTING FRONT ELEVATION (WEST)
SCALE 1:50

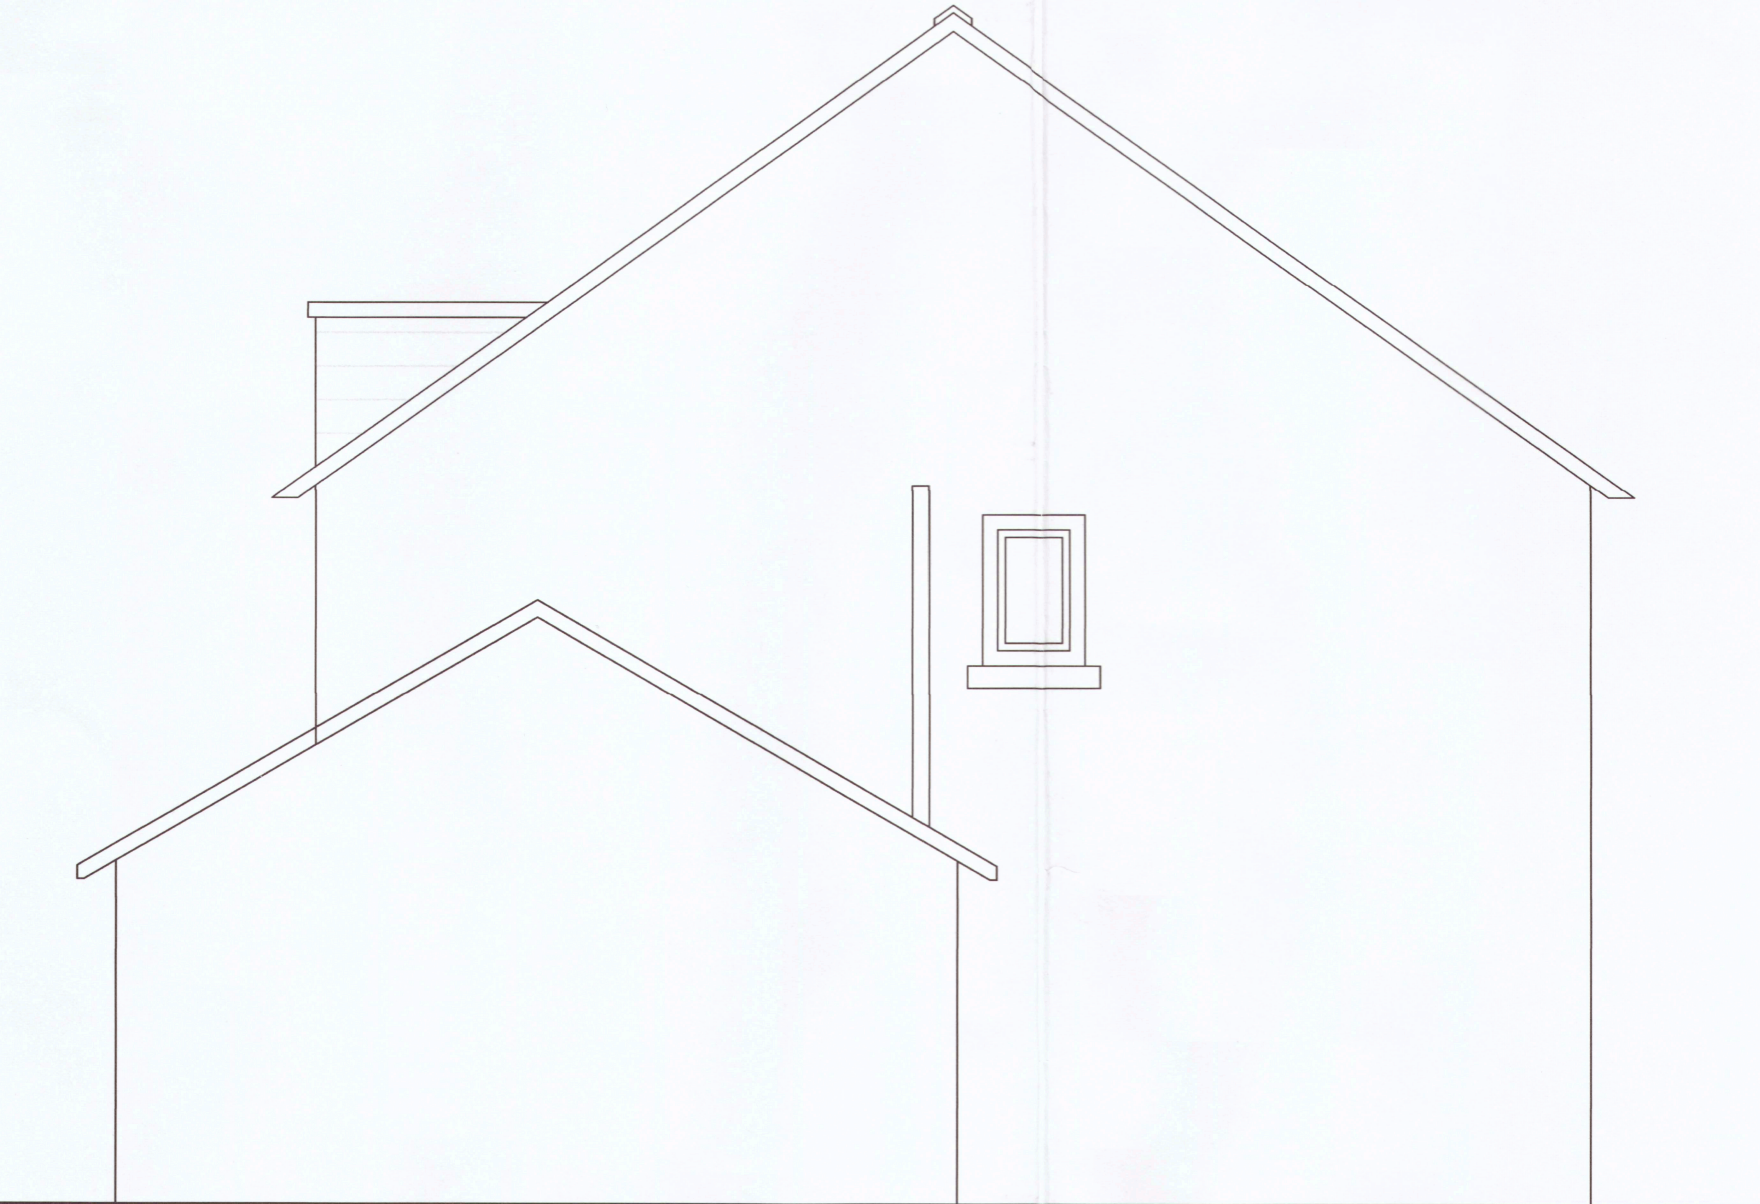


EXISTING SIDE ELEVATION (SOUTH)
SCALE 1:50

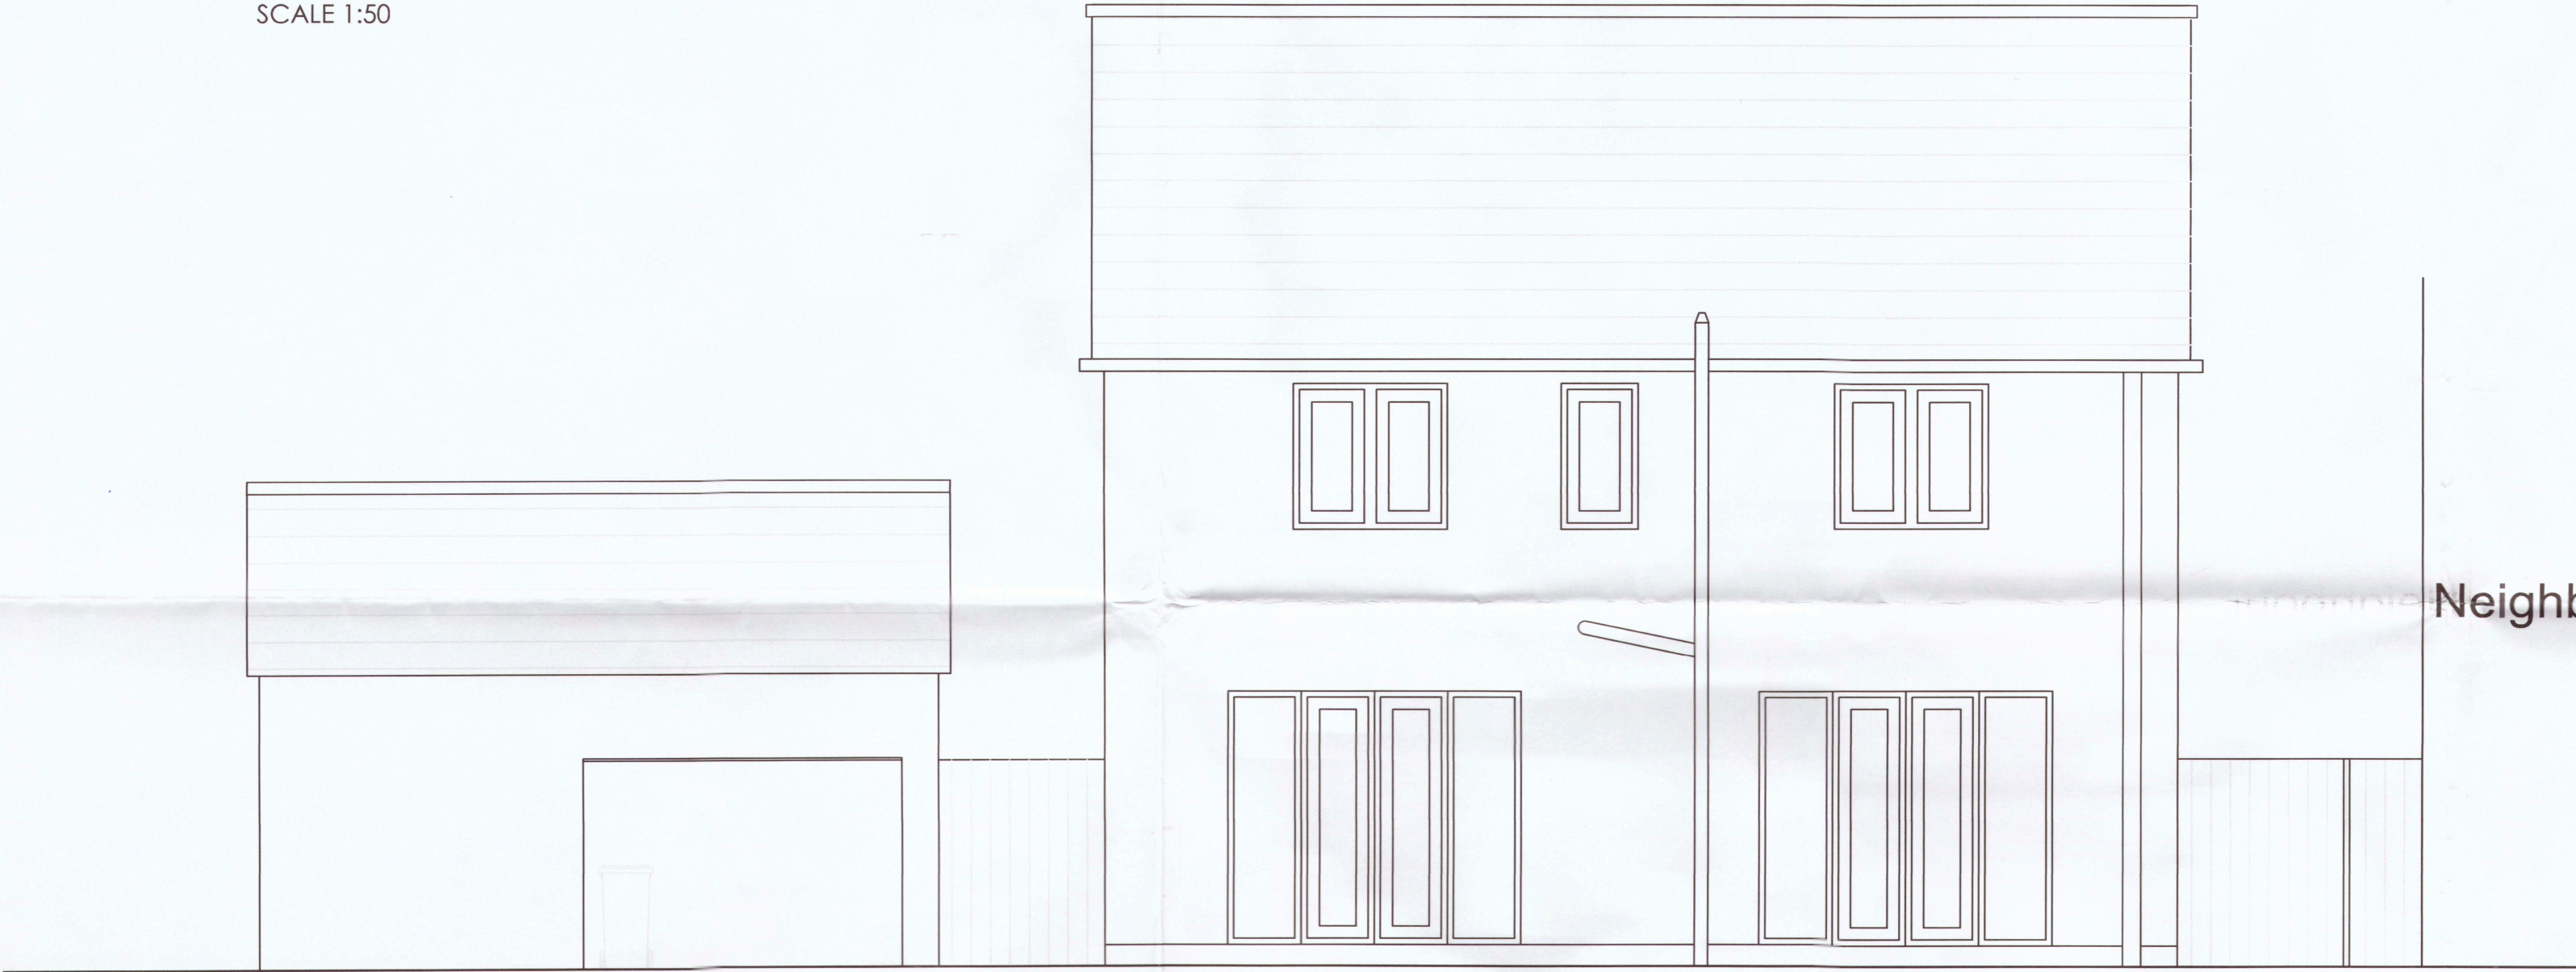


EXISTING REAR ELEVATION (EAST)
SCALE 1:50



EXISTING SIDE ELEVATION (NORTH)
SCALE 1:50

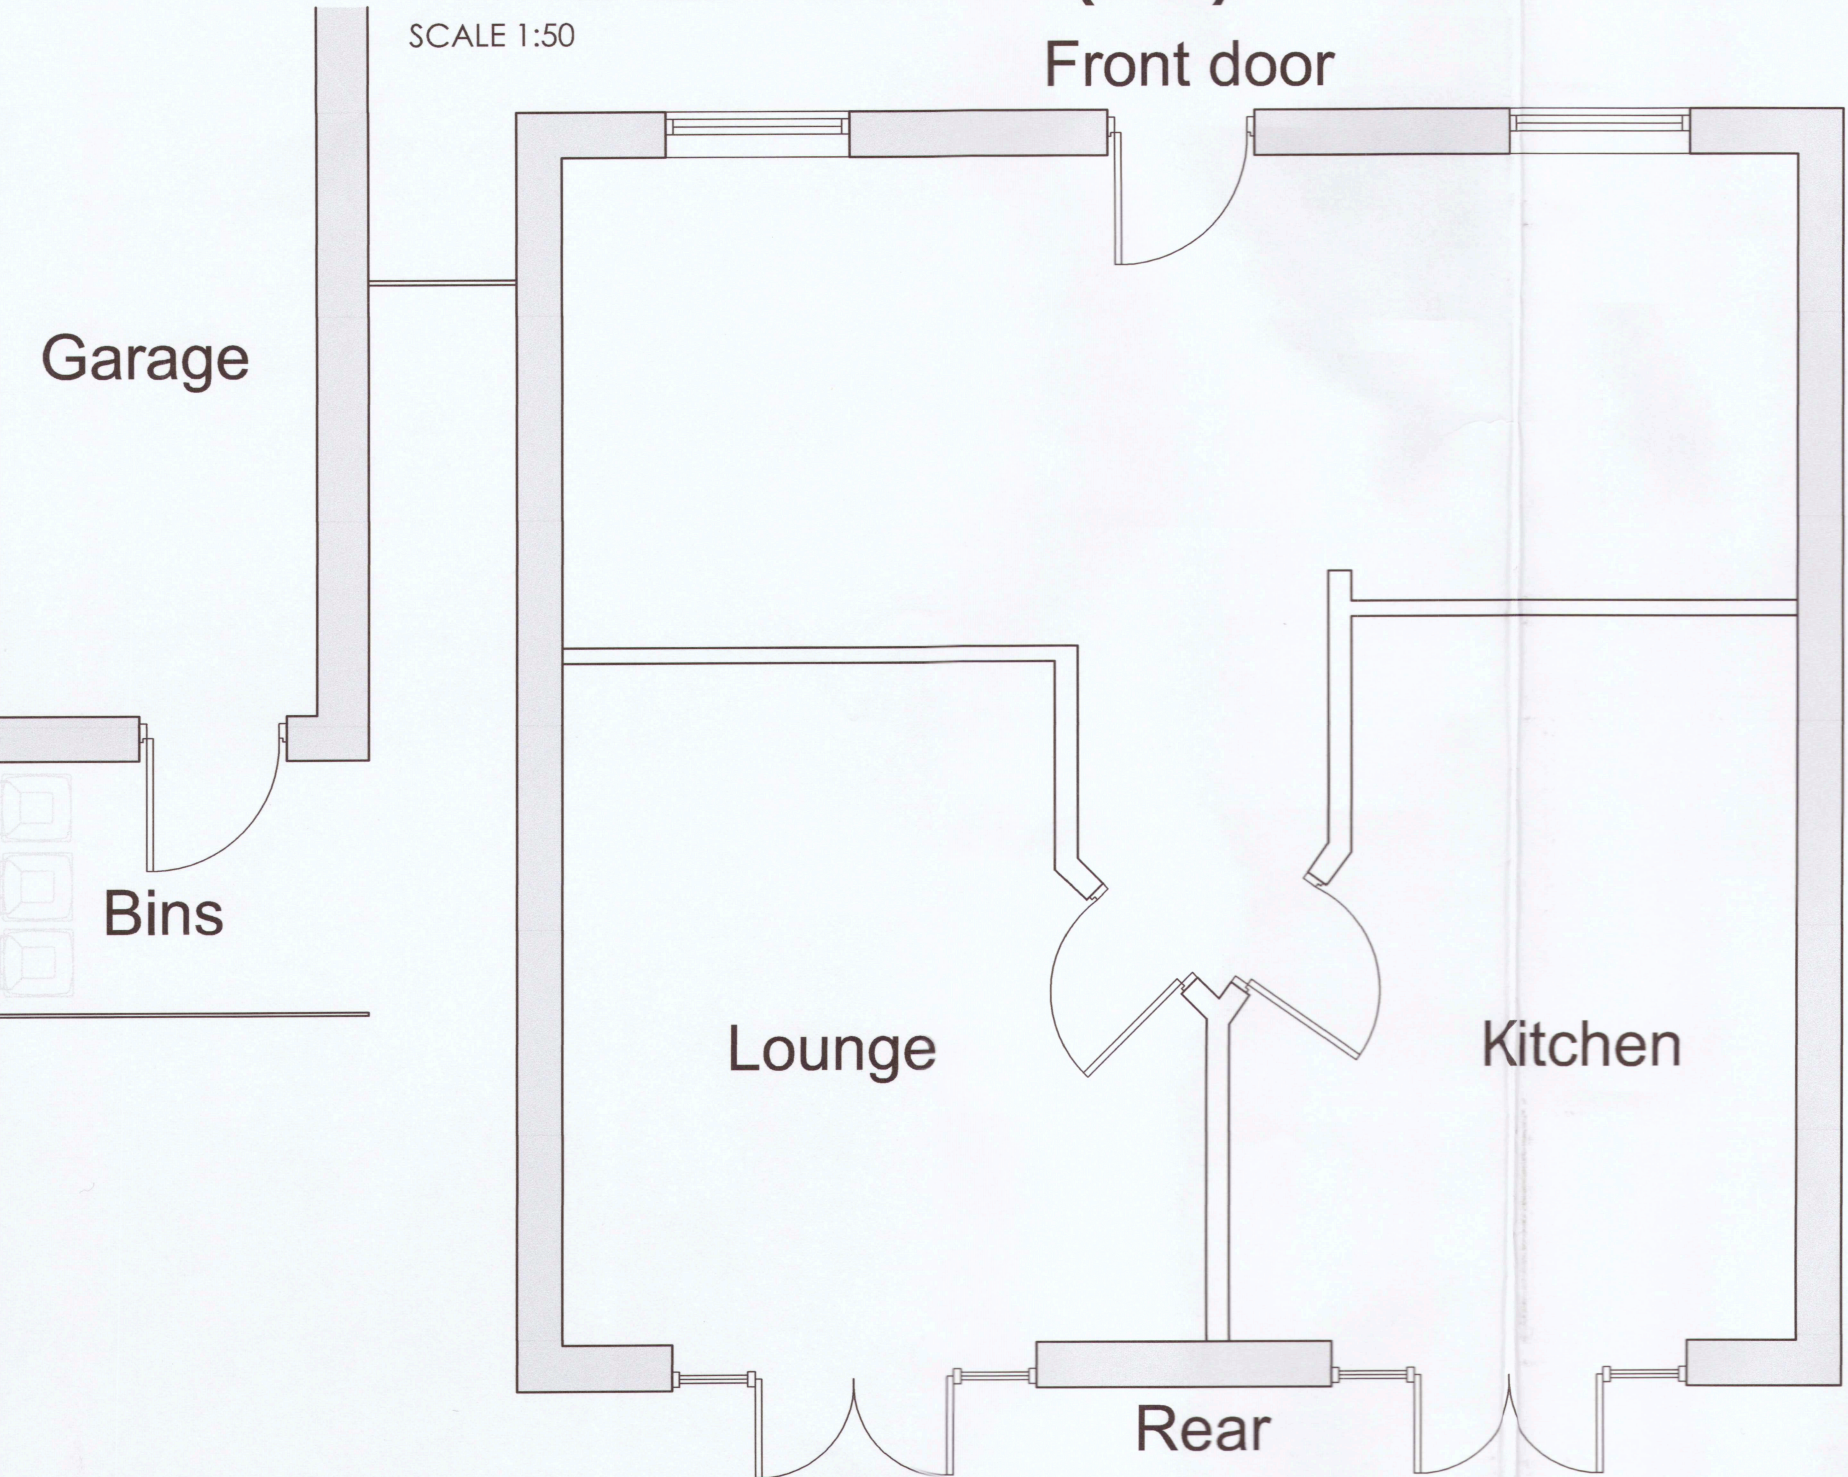

EXISTING GROUND FLOOR PLAN
SCALE 1:50

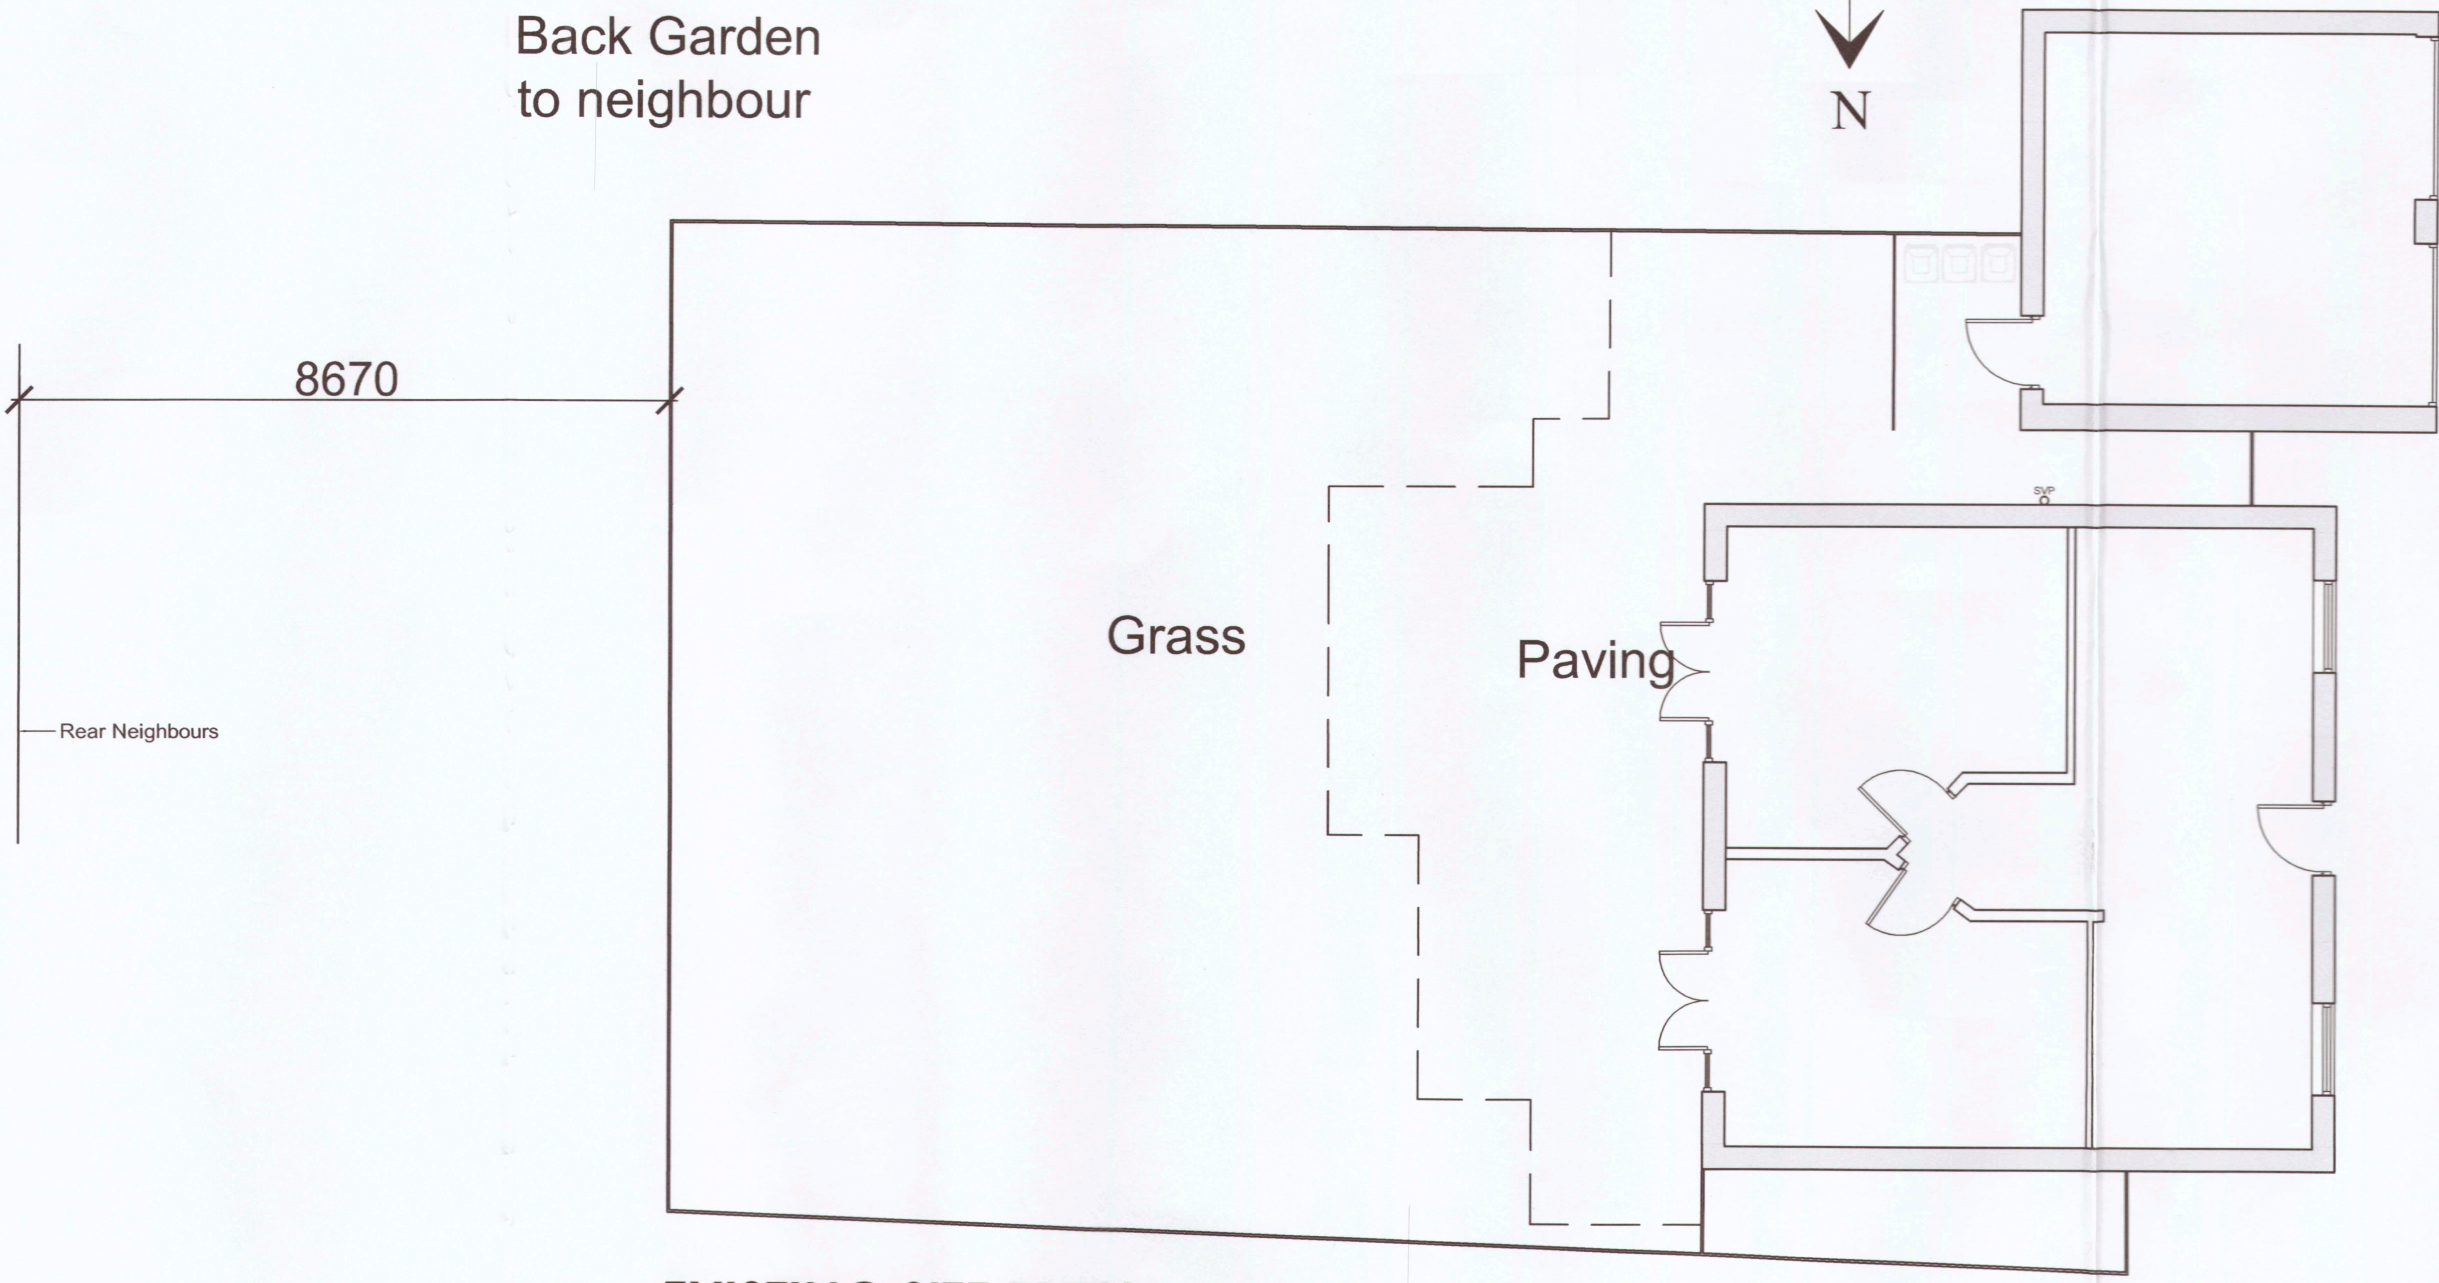

EXISTING SITE PLAN
SCALE 1:100

1:100 Scale 0 2 4 6m