

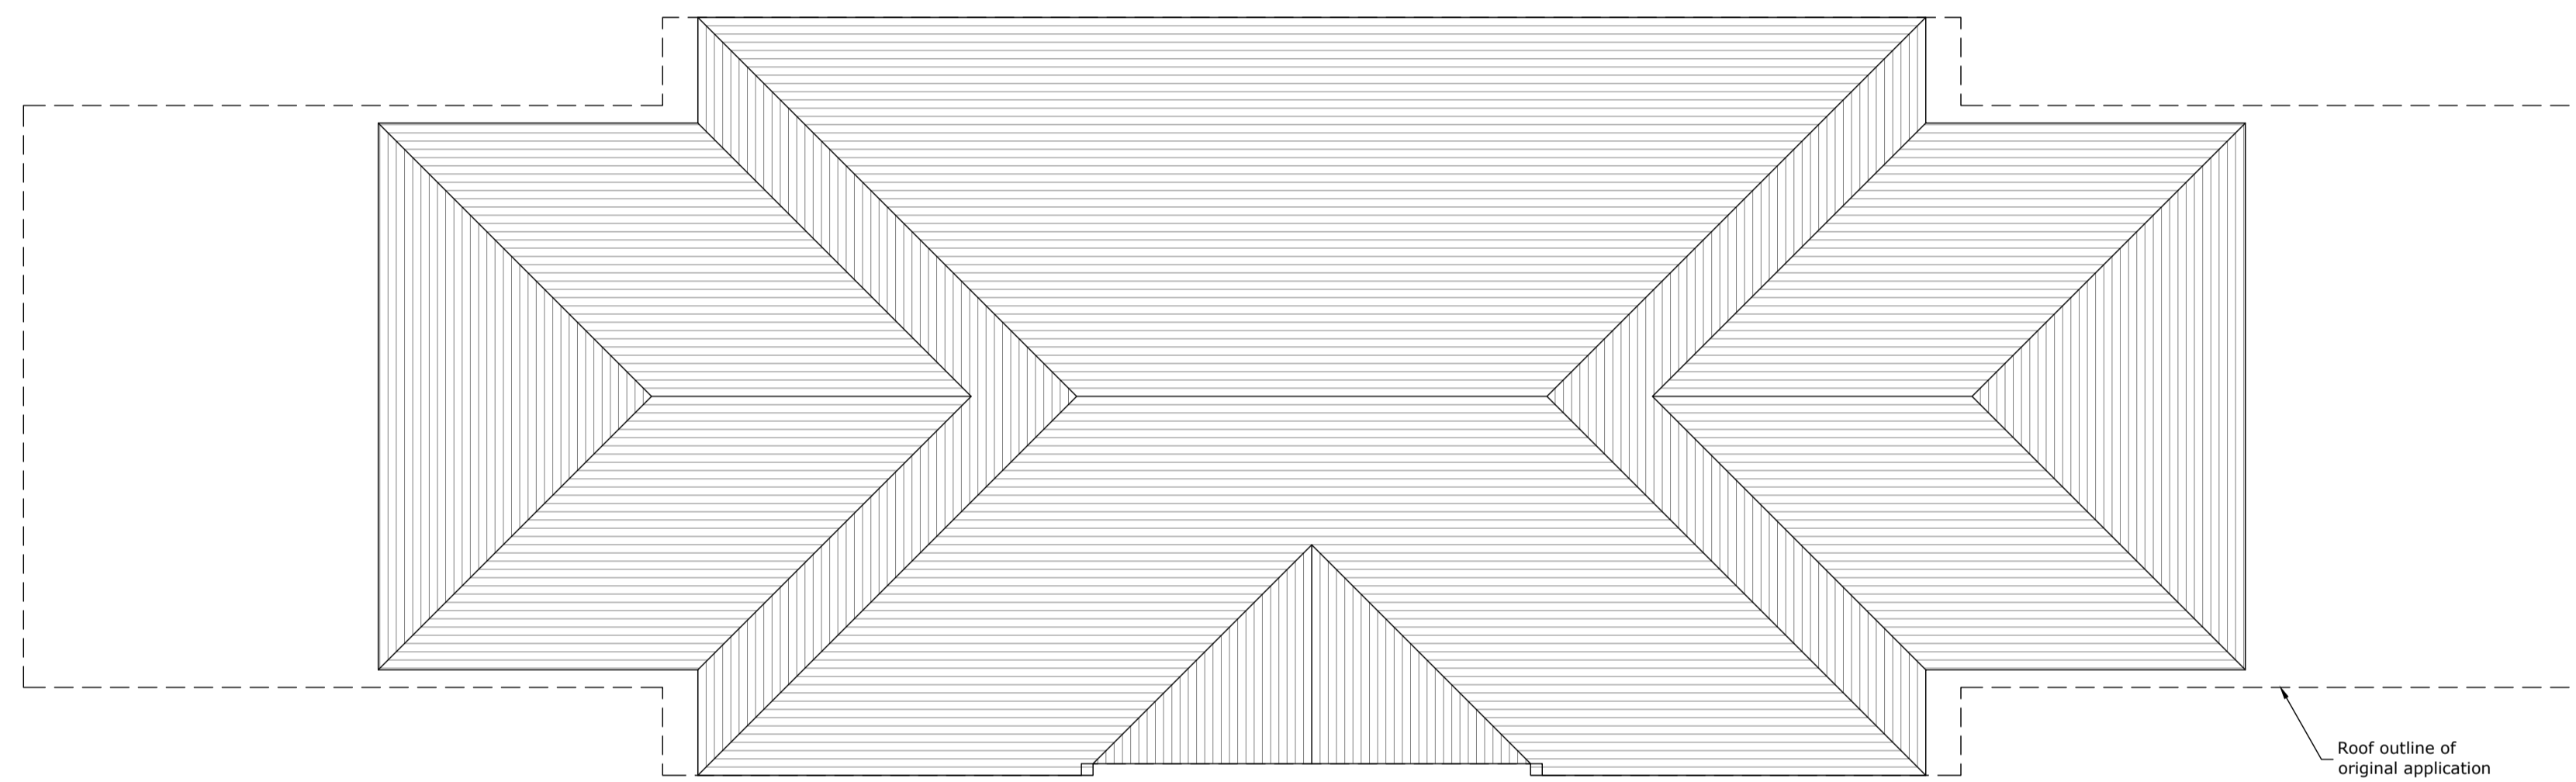


Dimensions to be verified on site.  
 Figured dimensions to take preference to those scaled.  
 Any areas indicated on this drawing are for guidance only.  
 No responsibility is taken for their accuracy.

This drawing is the property of the designers.  
 Copyright is reserved by them and the drawing is issued on the condition that it is not copied, reproduced, retained or disclosed to any unauthorised person, either wholly or in part without the consent in writing of the designers.

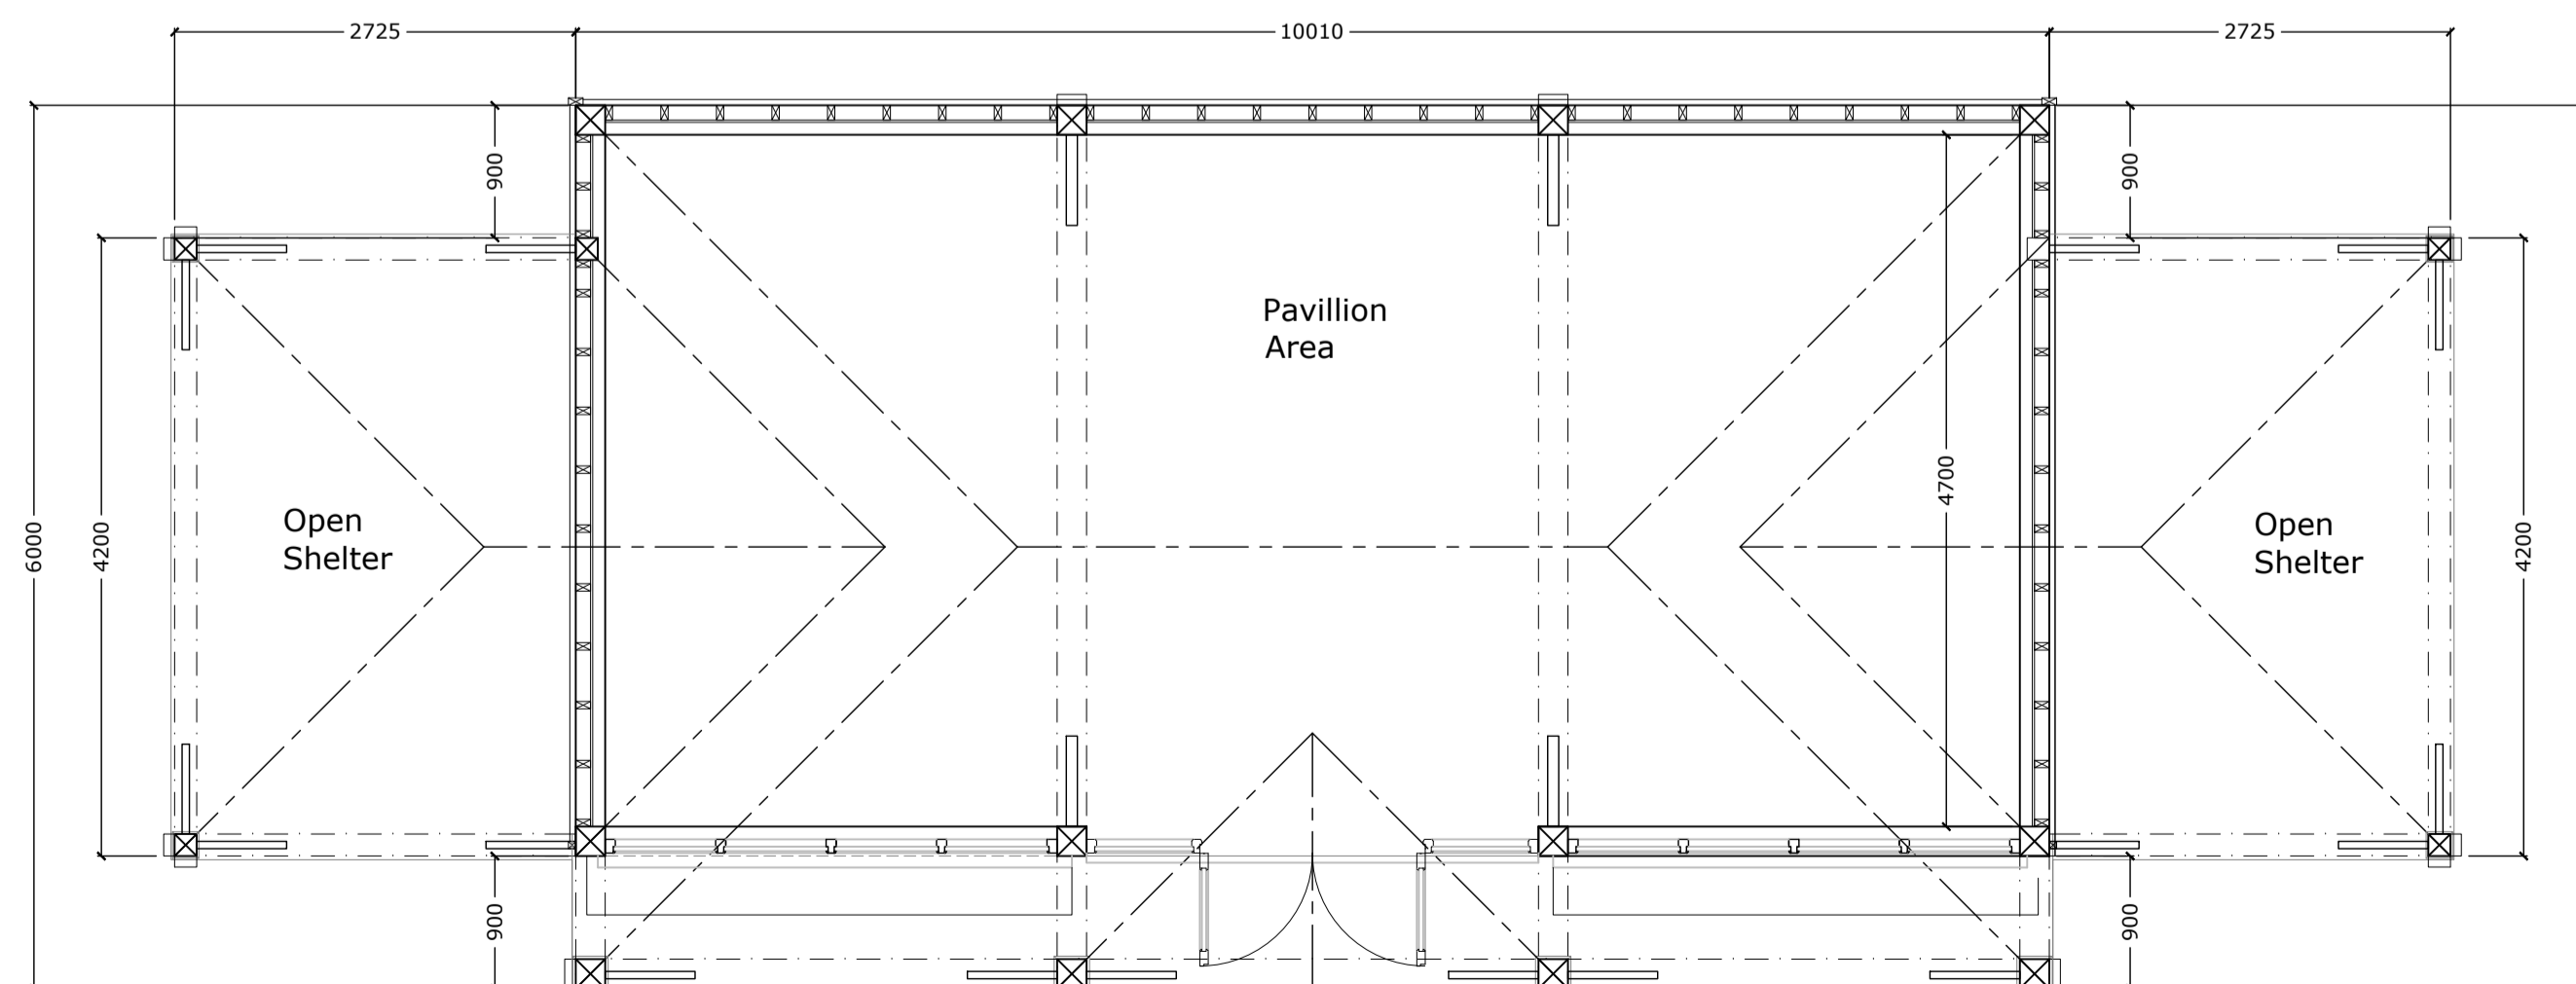

Roof Plan  
 Scale 1:50

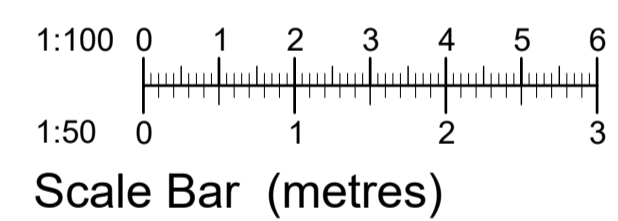

Floor Plan  
 Scale 1:50

Rev	Description	By	Date
E	Roof pitch reduced	JC	15/01/21
D	Further size reduction	JC	14/01/21
C	Amended at LA request	JC	14/01/21
B	Amended at clients request	JC	10/09/20
A	Shelters revised	JC	26/08/20

**ROUND WOOD**  
*of Mayfield*  
 Newick Lane, Mayfield,  
 East Sussex,  
 TN20 6RG  
 Tel: 01435 860260  
 Fax: 01435 860267

Project:  
 Stonyhurst College  
 Clitheroe  
 Lancashire  
 BB7 9PZ

Drawing Title:  
 Proposed Oak Framed  
 Rugby Pavillion

Drawing No. 1588.20.01  
 Revision: E

Scale: As shown @ A1  
 Date: 20/08/20

File No. 1588.20  
 Project Ref. -

Drawn By: JC  
 Checked By: -

Client:  
**Stonyhurst College**