

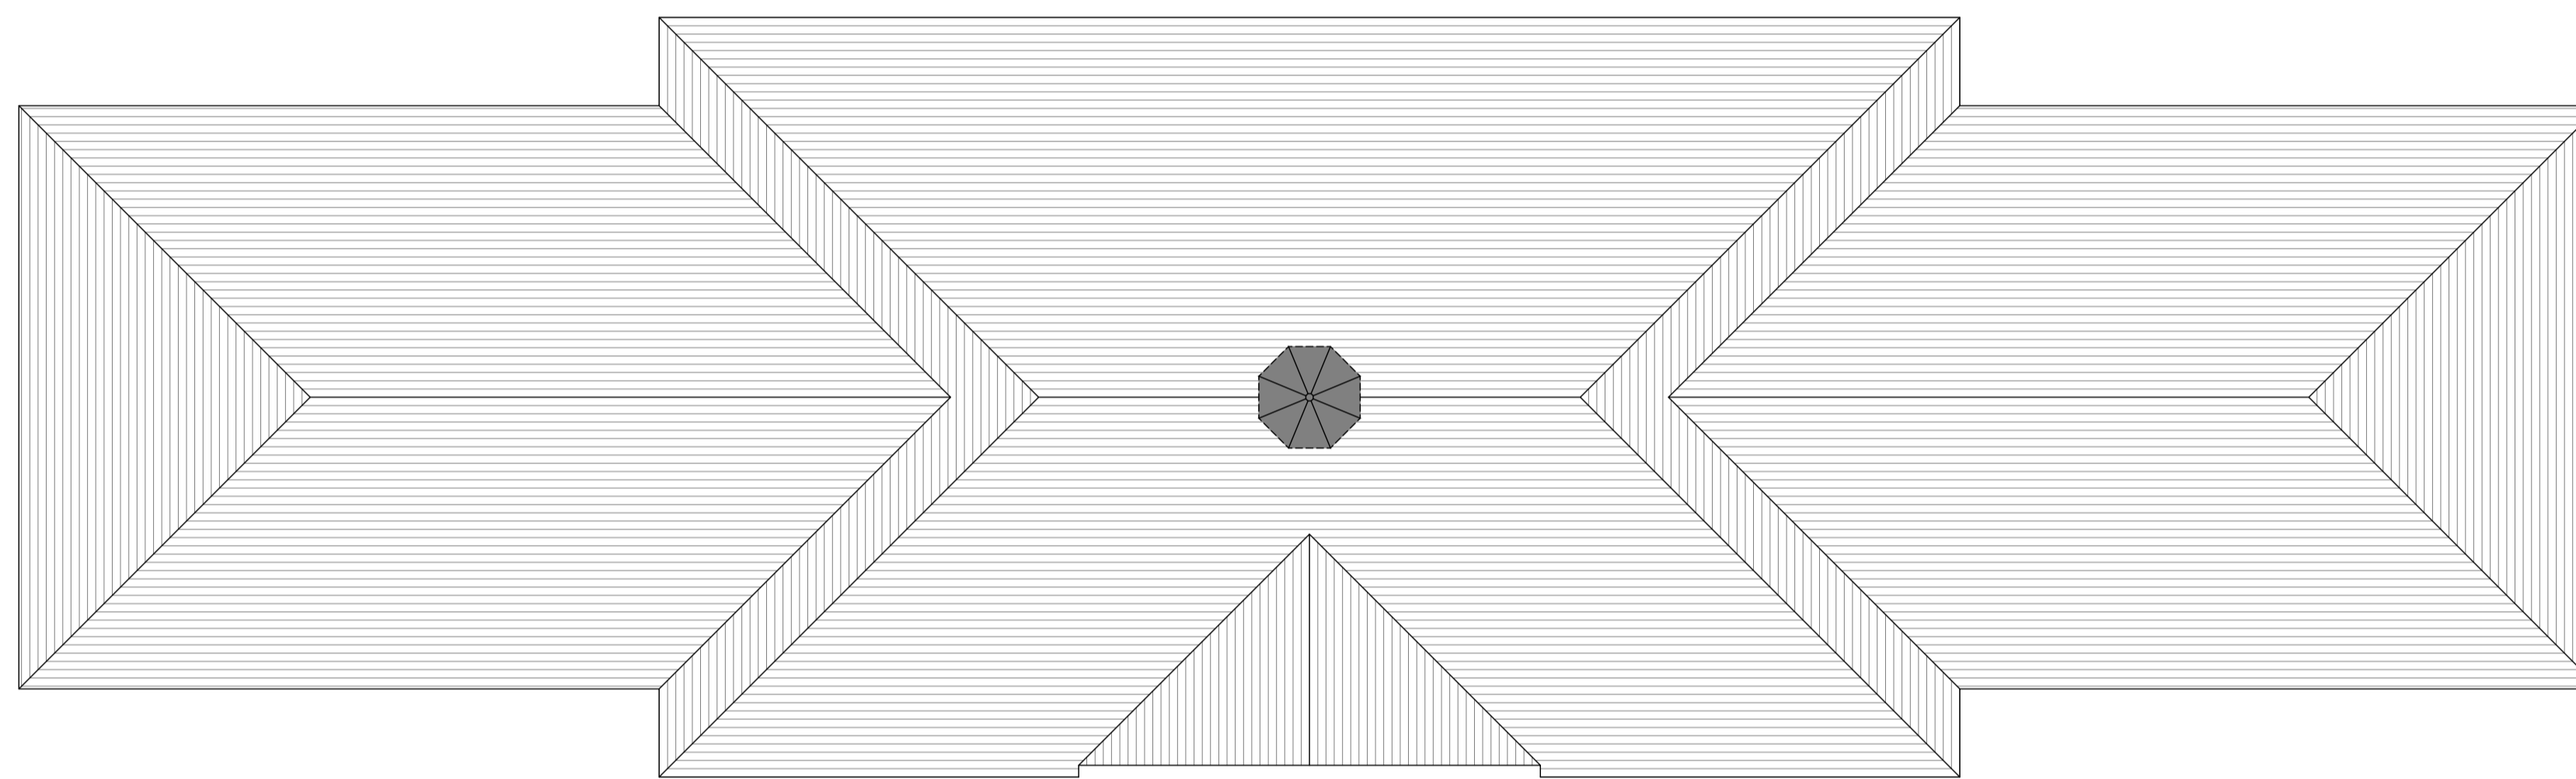


Dimensions to be verified on site.
 Figured dimensions to take preference to those scaled.
 Any areas indicated on this drawing are for guidance only.
 No responsibility is taken for their accuracy.

This drawing is the property of the designers.
 Copyright is reserved by them and the drawing is issued on the condition that it is not copied, reproduced, retained or disclosed to any unauthorised person, either wholly or in part without the consent in writing of the designers.

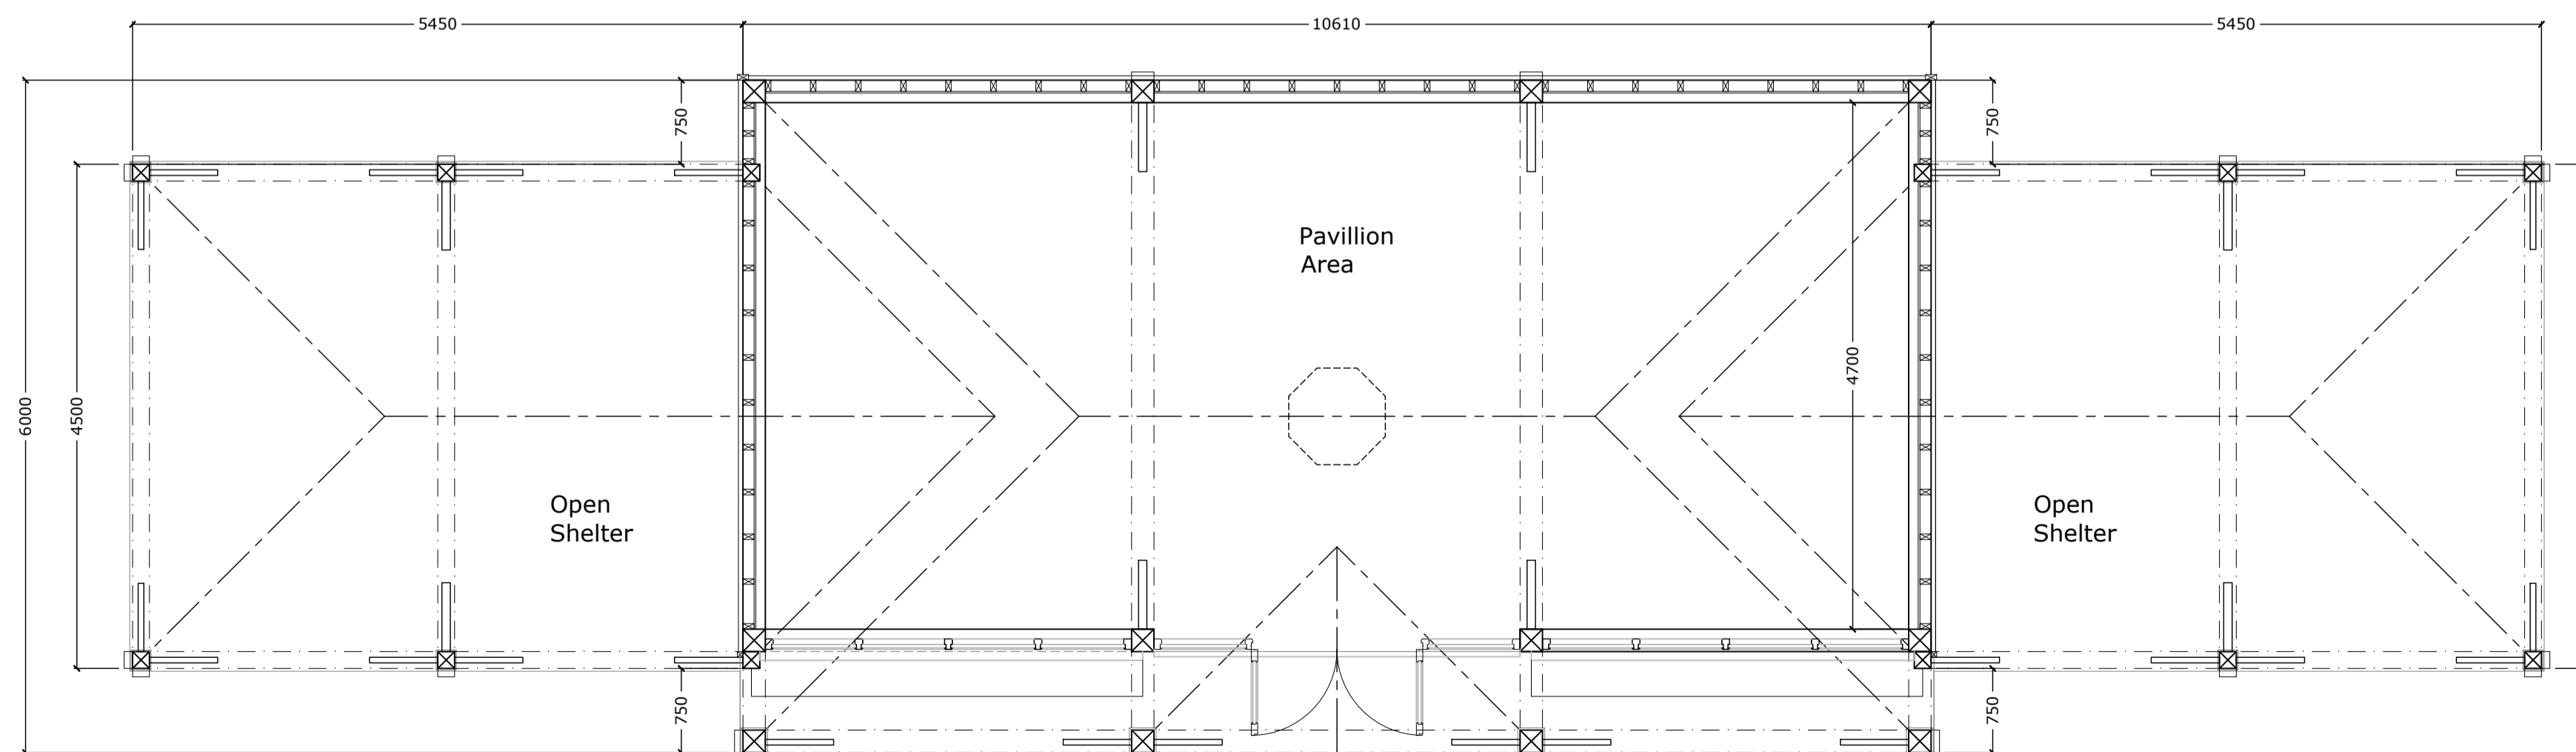

Roof Plan
 Scale 1:50

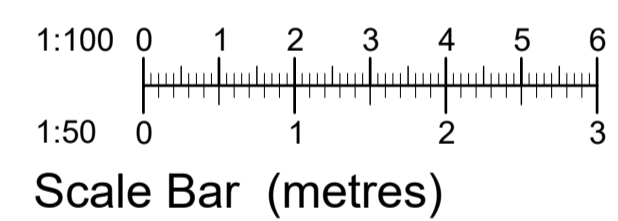

Floor Plan
 Scale 1:50

Rev	Description	By	Date
B	Amended at clients request	JC	10/09/20
A	Shelters revised	JC	26/08/20

ROUND WOOD
of Mayfield
 Newick Lane, Mayfield,
 East Sussex,
 TN20 6RG
 Tel: 01435 860260
 Fax: 01435 860267

Project:
Stonyhurst College
 Clitheroe
 Lancashire
 BB7 9PZ

Drawing Title:
**Proposed Oak Framed
 Rugby Pavillion**

Drawing No. Revision:
1588.20.01 **B**

Scale: Date:
 As shown @ A1 20/08/20

File No. Project Ref.
 1588.20 -

Drawn By: Checked By:
 JC -

Client:
**Stonyhurst
 College**