

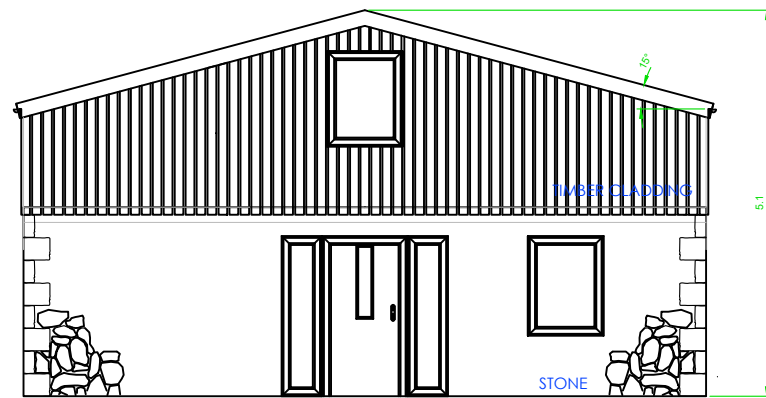



REAR

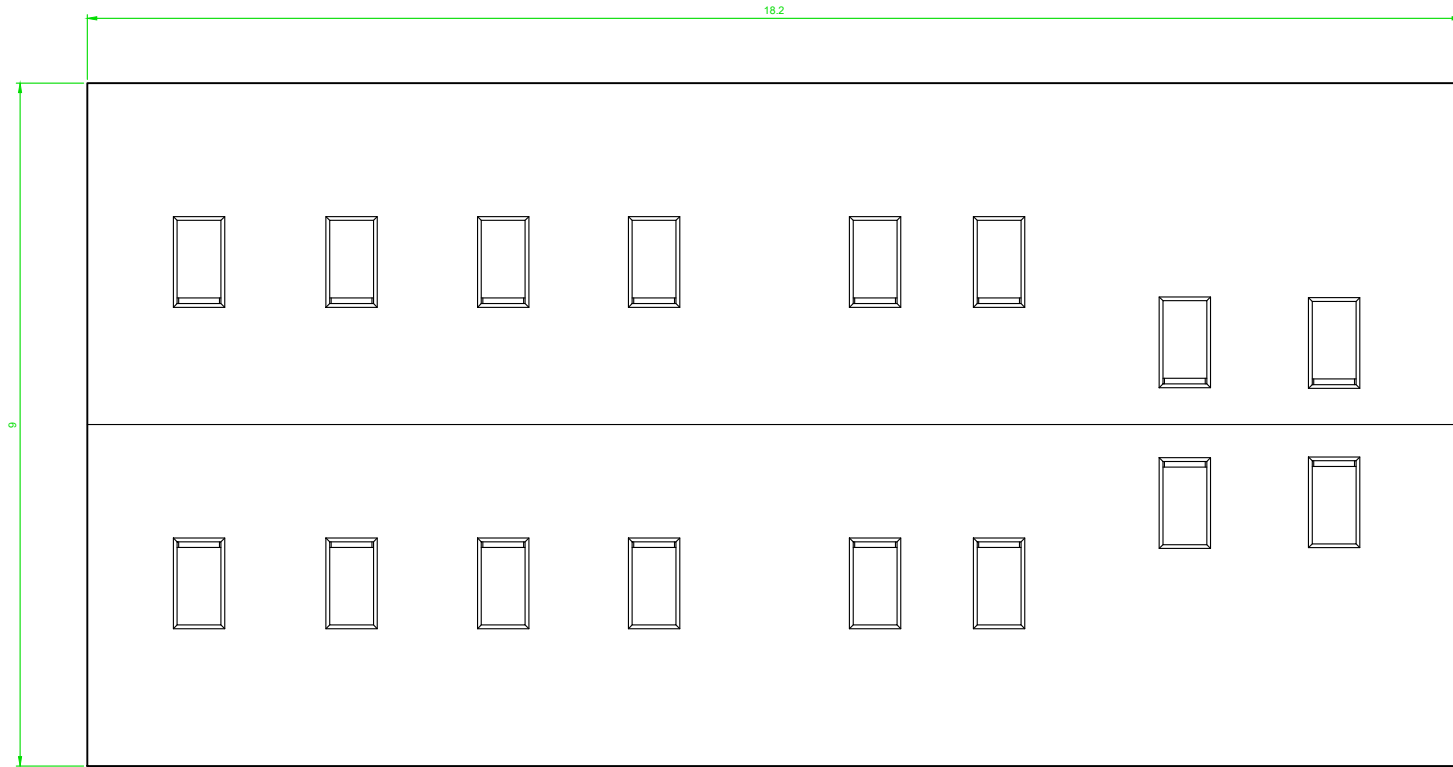

FRONT

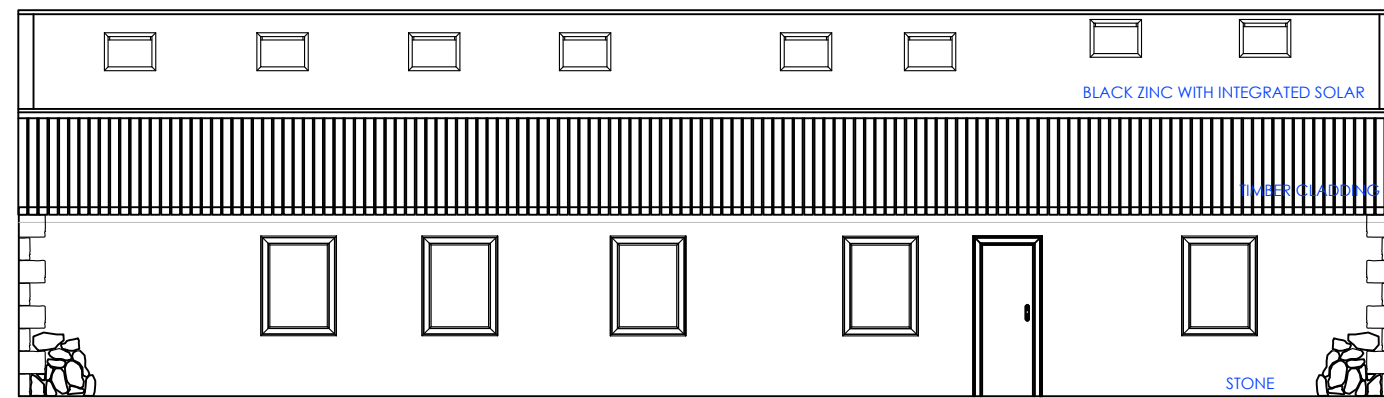


TITLE: PROPOSED SHED CONVERSION AT PINFOLD FARM ELEVATIONS			
DWG No: A1000-102			
SCALE: 10 : 1	DATE: 17 / 10 / 2020	SHEET No: 1 OF 4	REV: 2

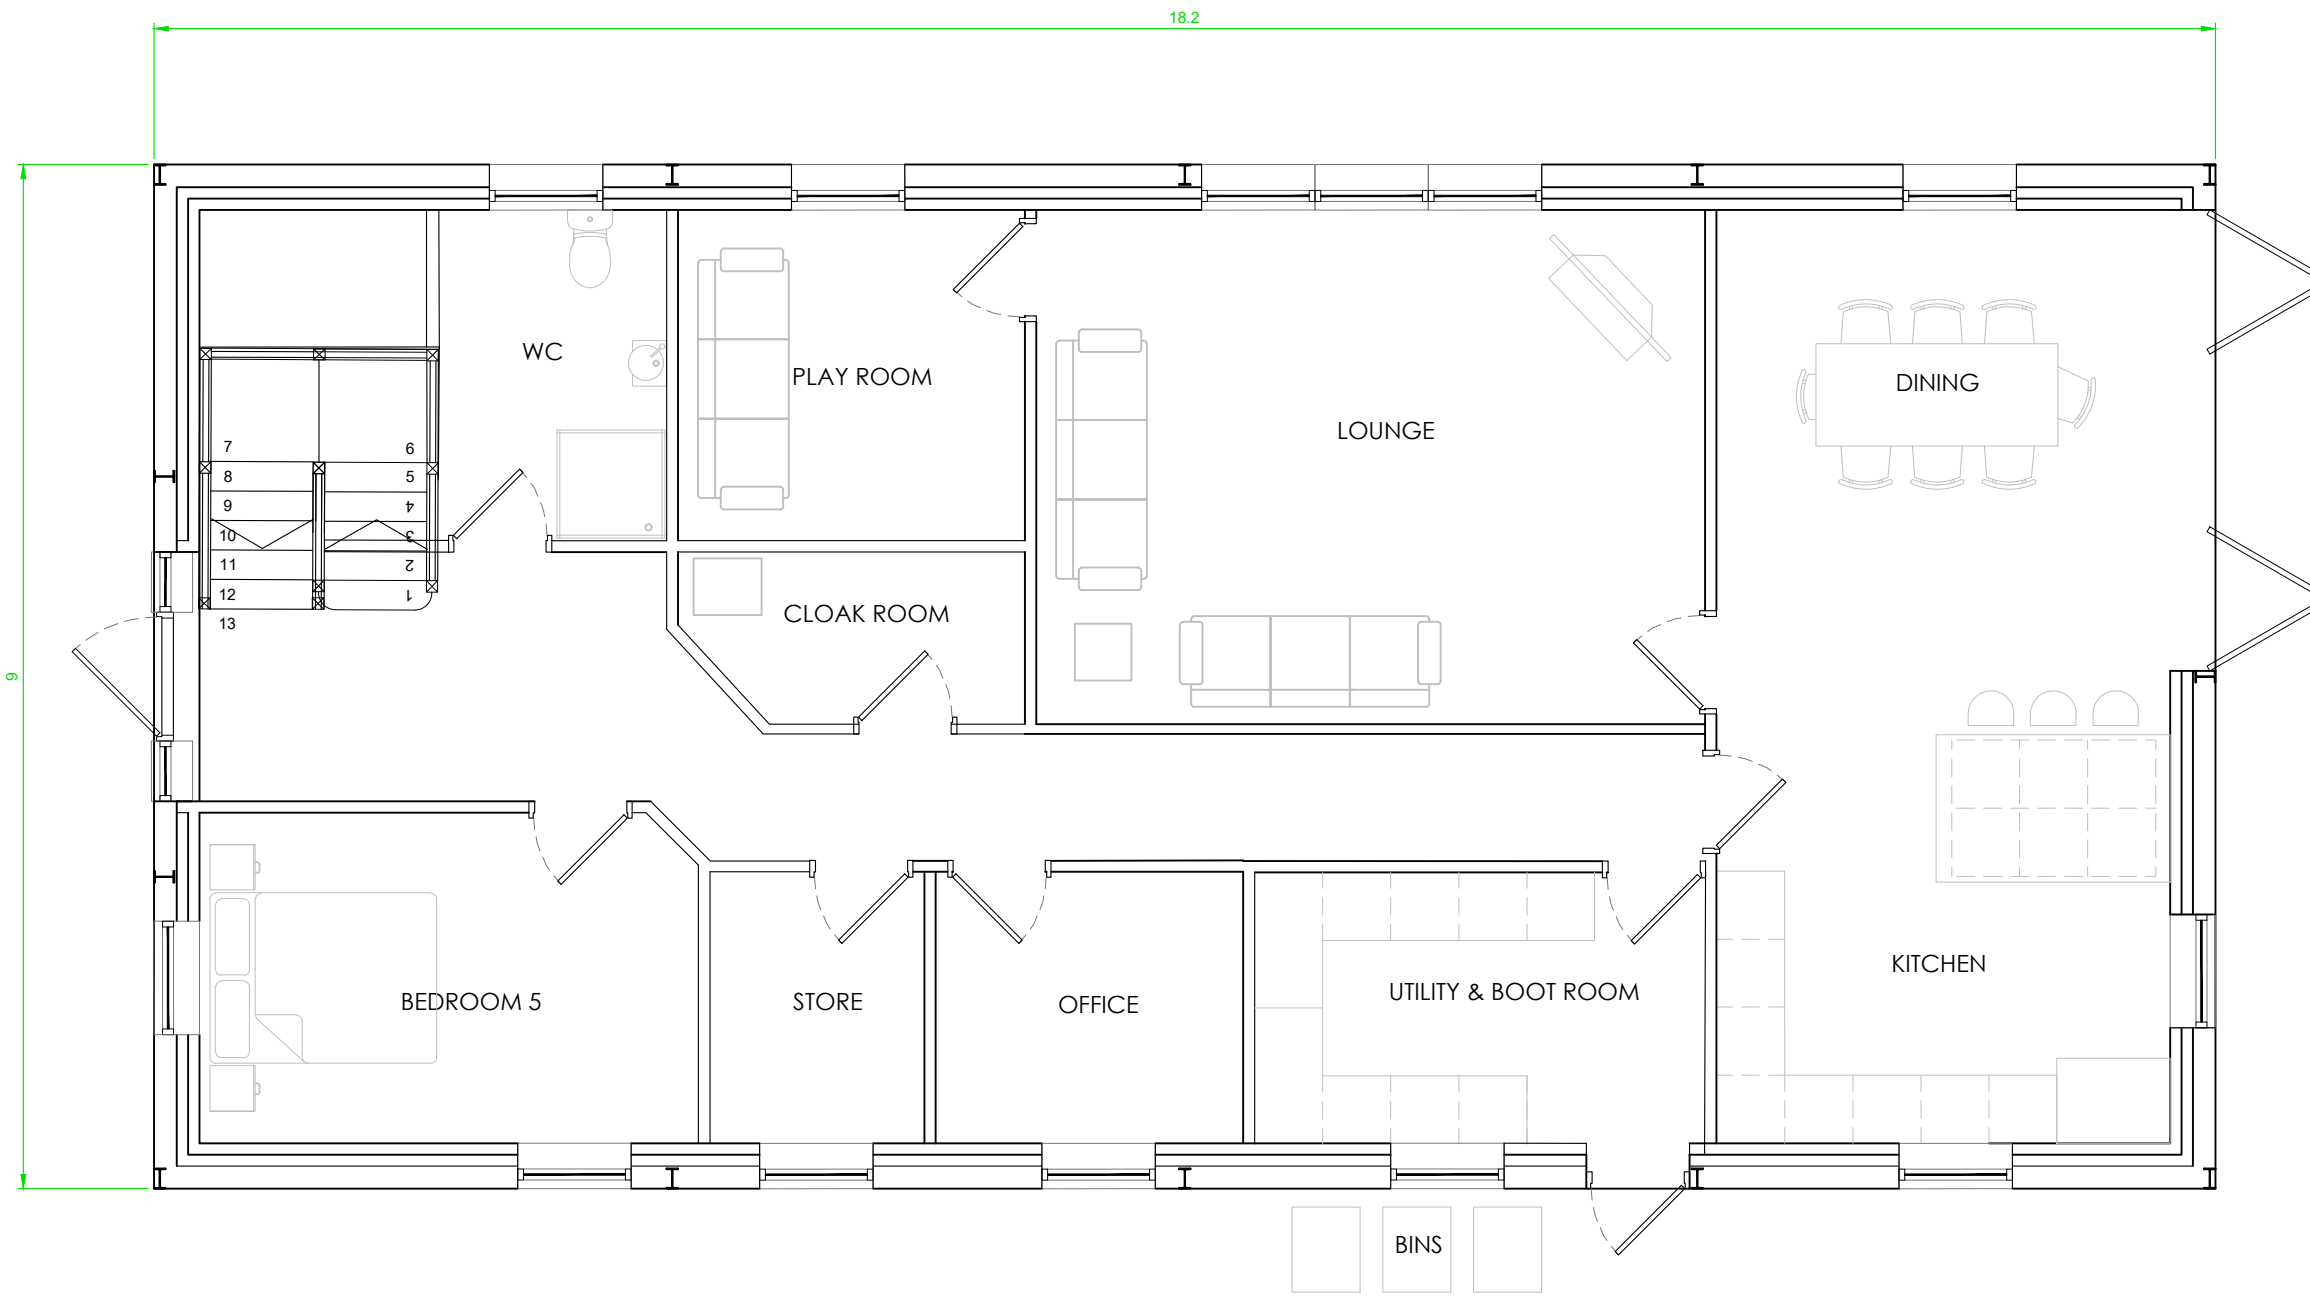

GROUND FLOOR




TITLE: PROPOSED SHED CONVERSION AT PINFOLD FARM GROUND FLOOR			
DWG No:		A1000-102	
SCALE: 15 : 1	DATE: 17 / 10 / 2020	SHEET No: 2 OF 4	REV: 2

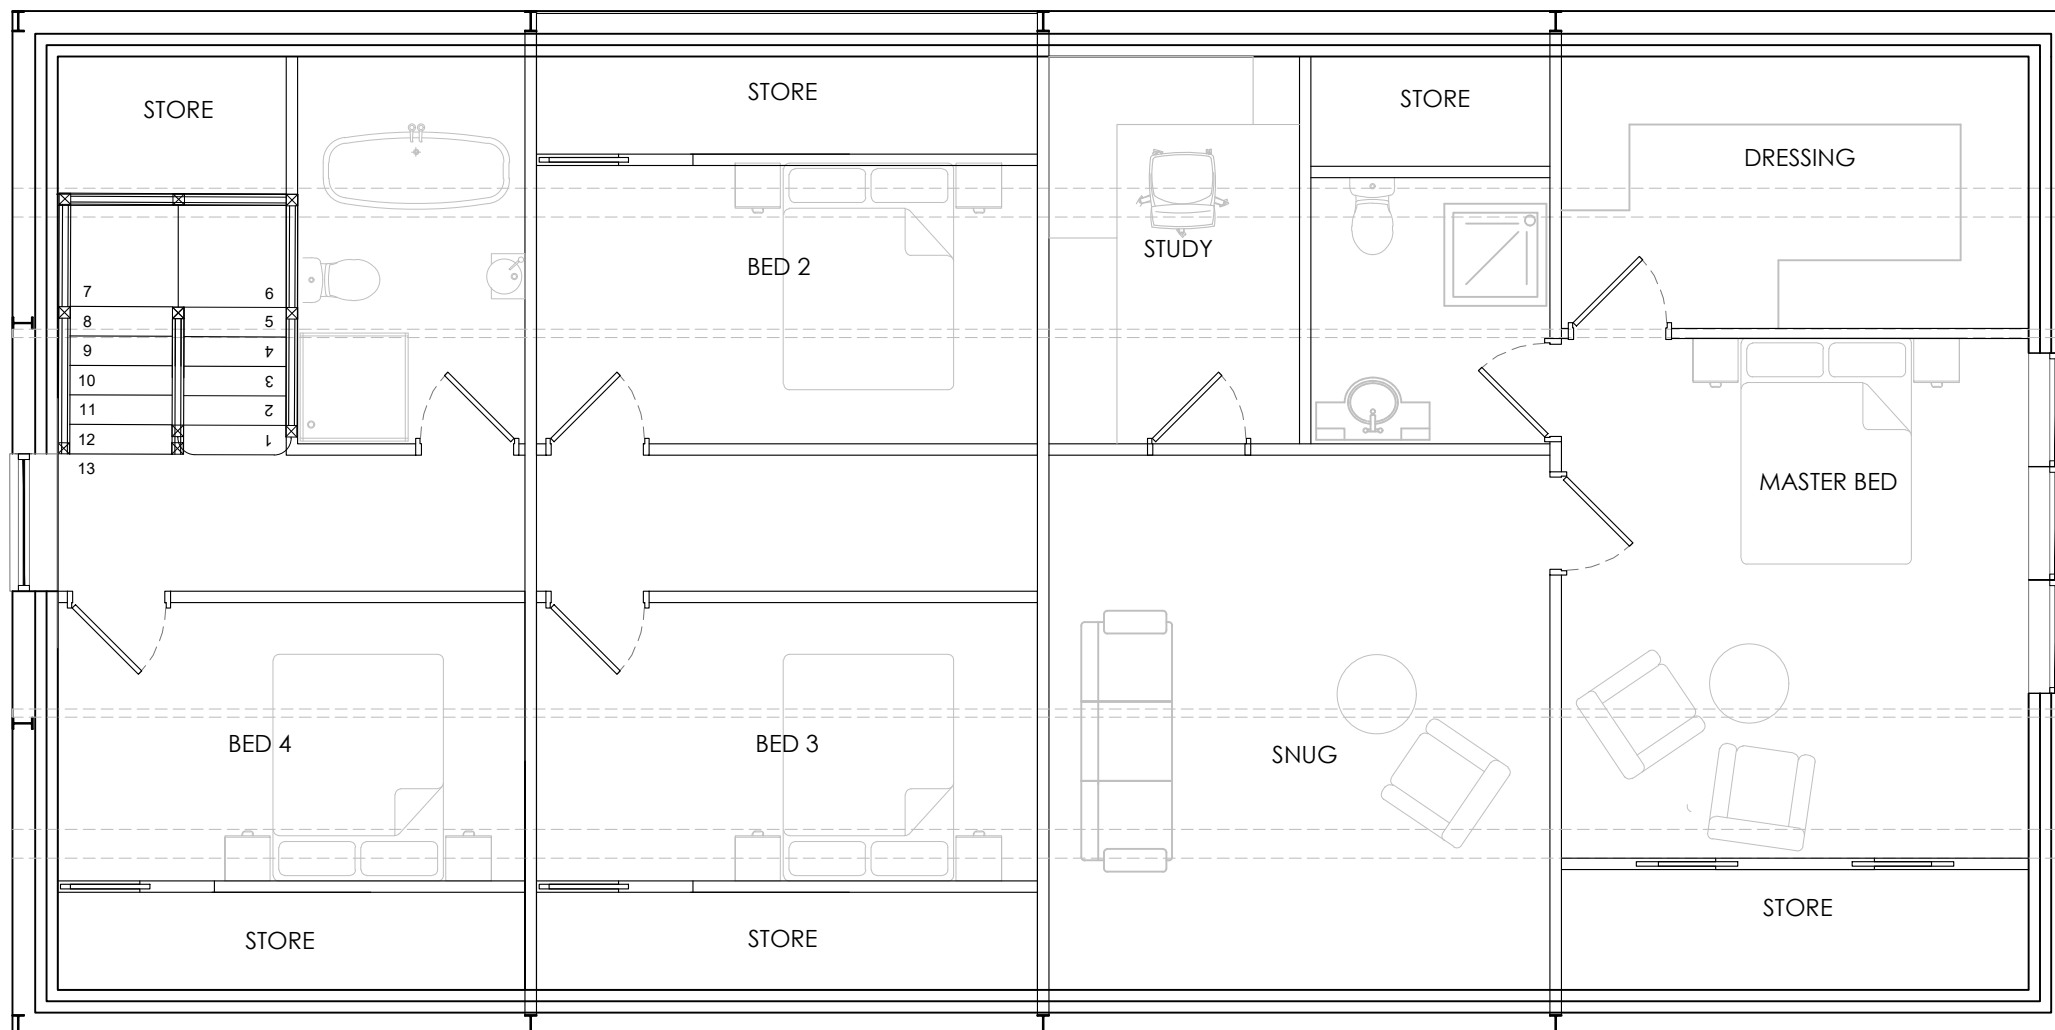


FIRST FLOOR



SCALE

 


TITLE: PROPOSED SHED CONVERSION AT PINFOLD FARM FIRST FLOOR			
DWG No:		A1000-102	
SCALE:	DATE:	SHEET No:	REV:
15 : 1	17 / 10 / 2020	3 OF 4	2

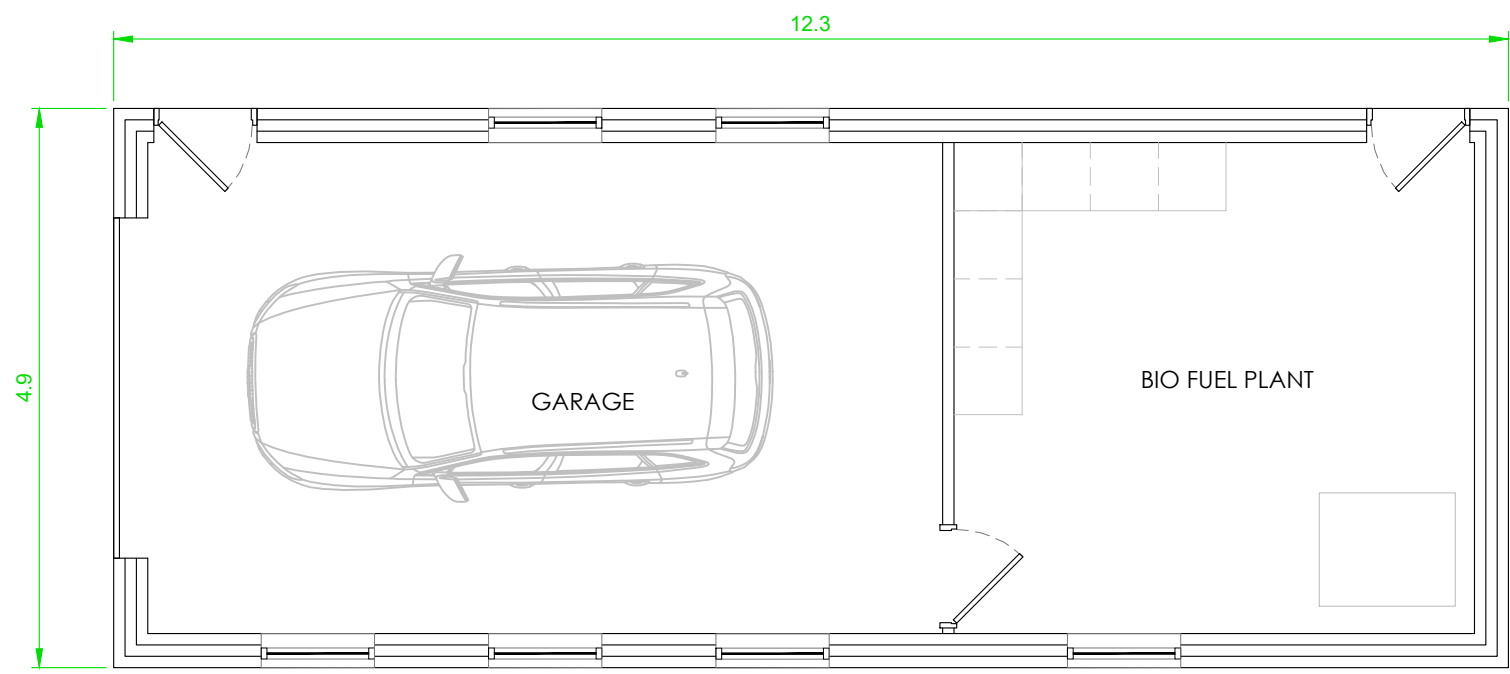

GROUND FLOOR

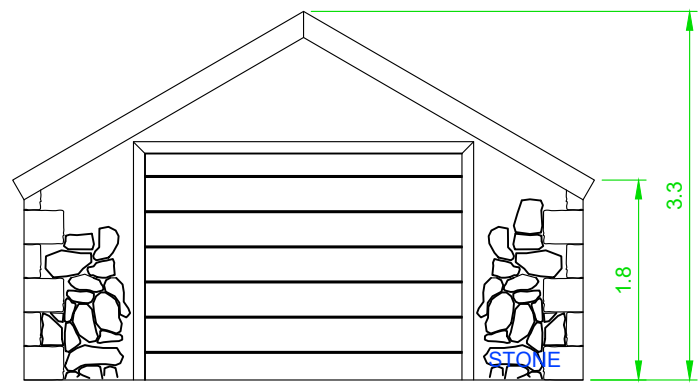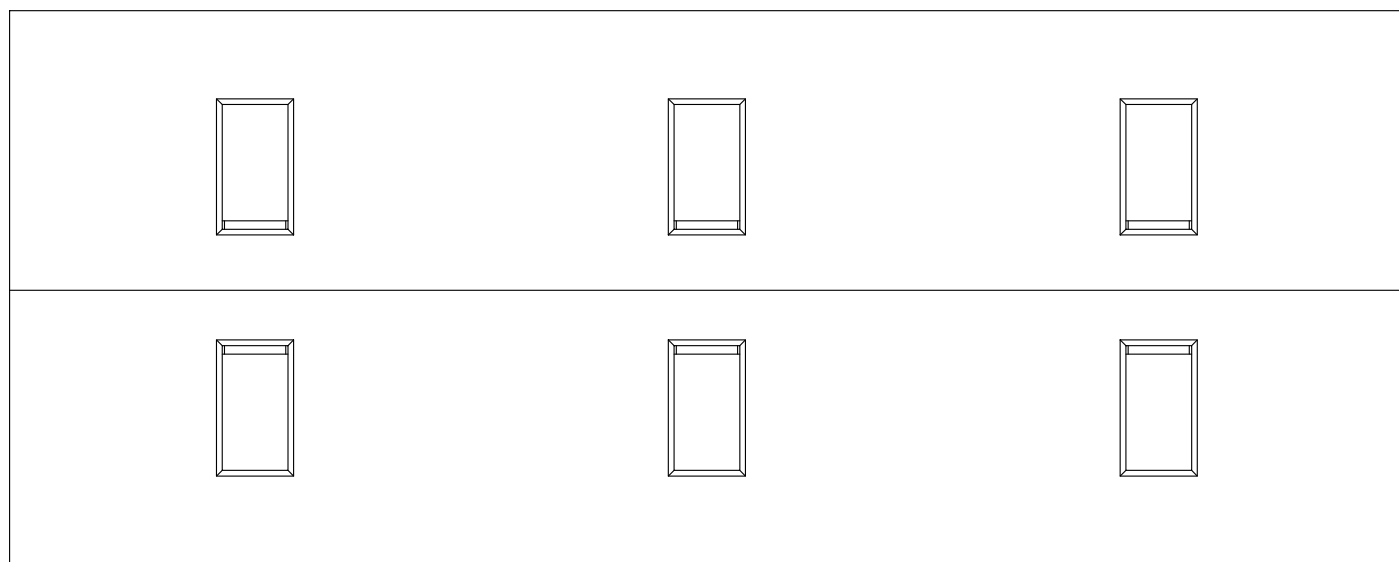

FRONT ELEVATION

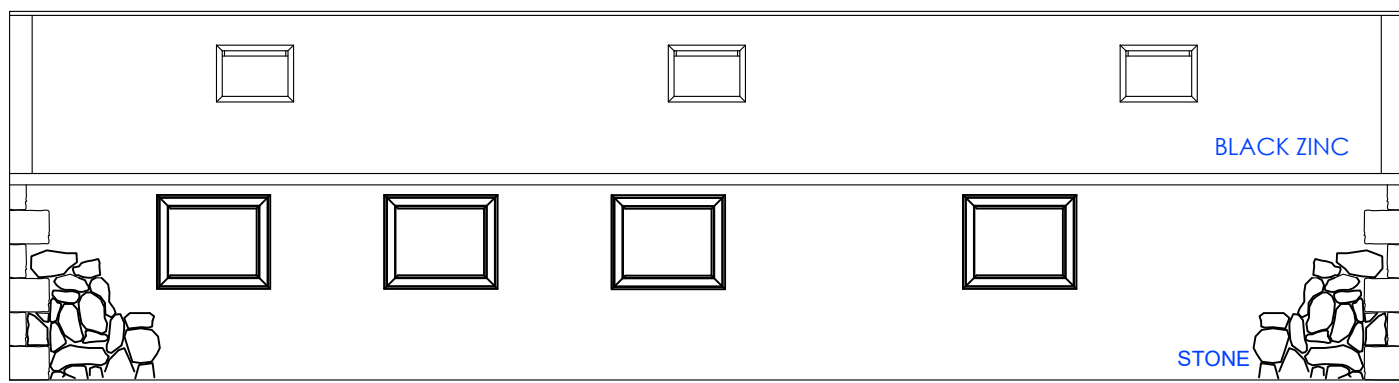

SIDE ELEVATION



TITLE: PROPOSED SHED CONVERSION AT PINFOLD FARM GARAGE			
DWG No: A1000-102			
SCALE: 15 : 1	DATE: 17 / 10 / 2020	SHEET No: 4 OF 4	REV: 2