



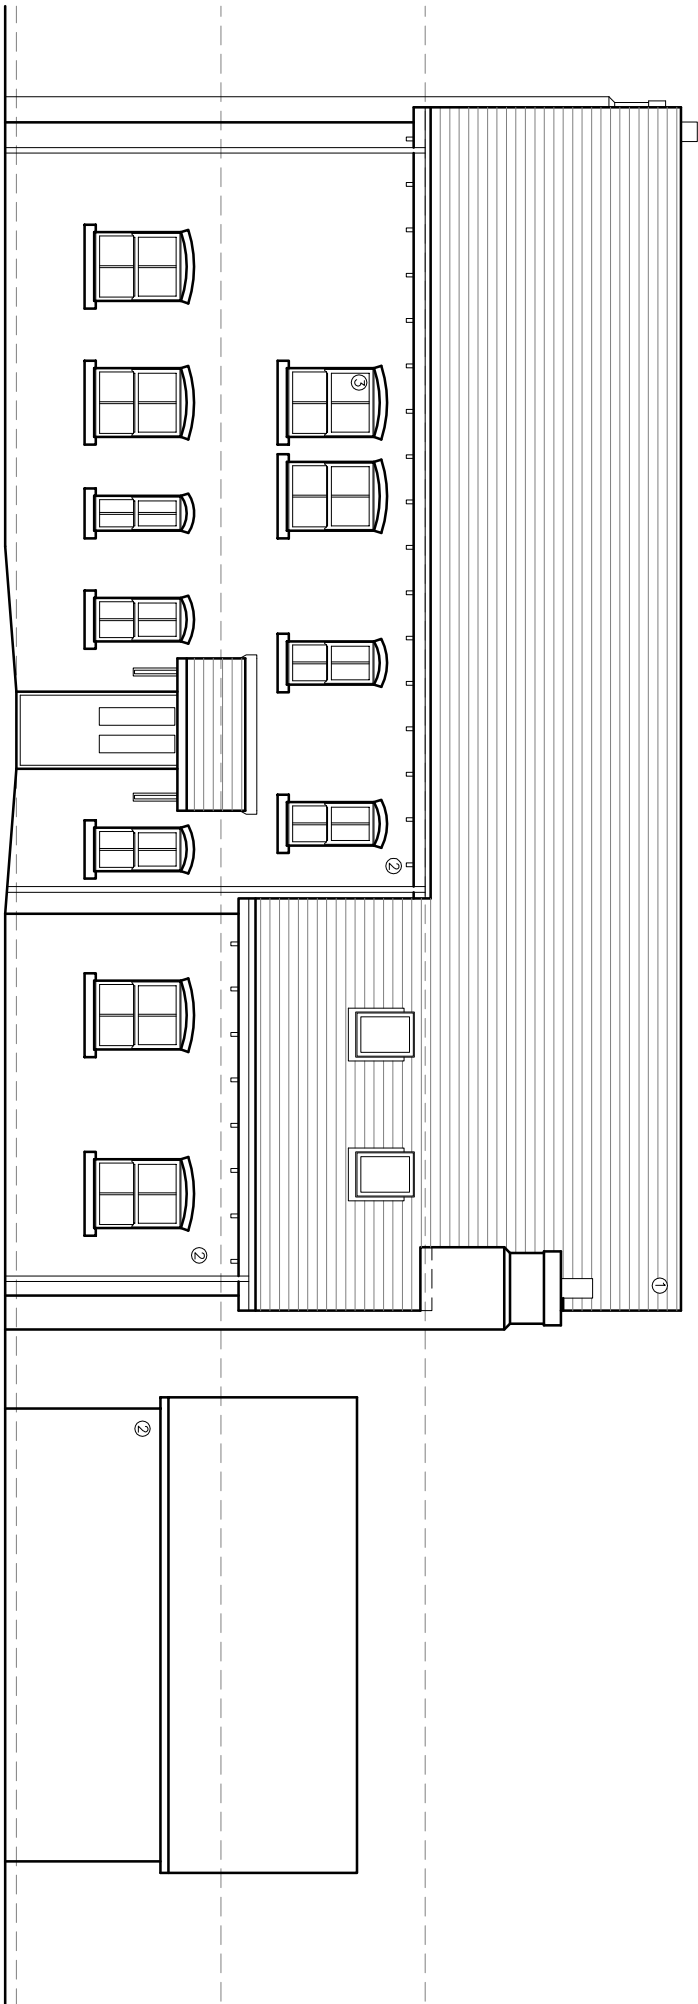

MATERIALS

1. NATURAL BLUE/GREY SLATE
2. BRICKWORK
3. UPVC WINDOWS/DOORS

EXISTING FRONT ELEVATION (1)

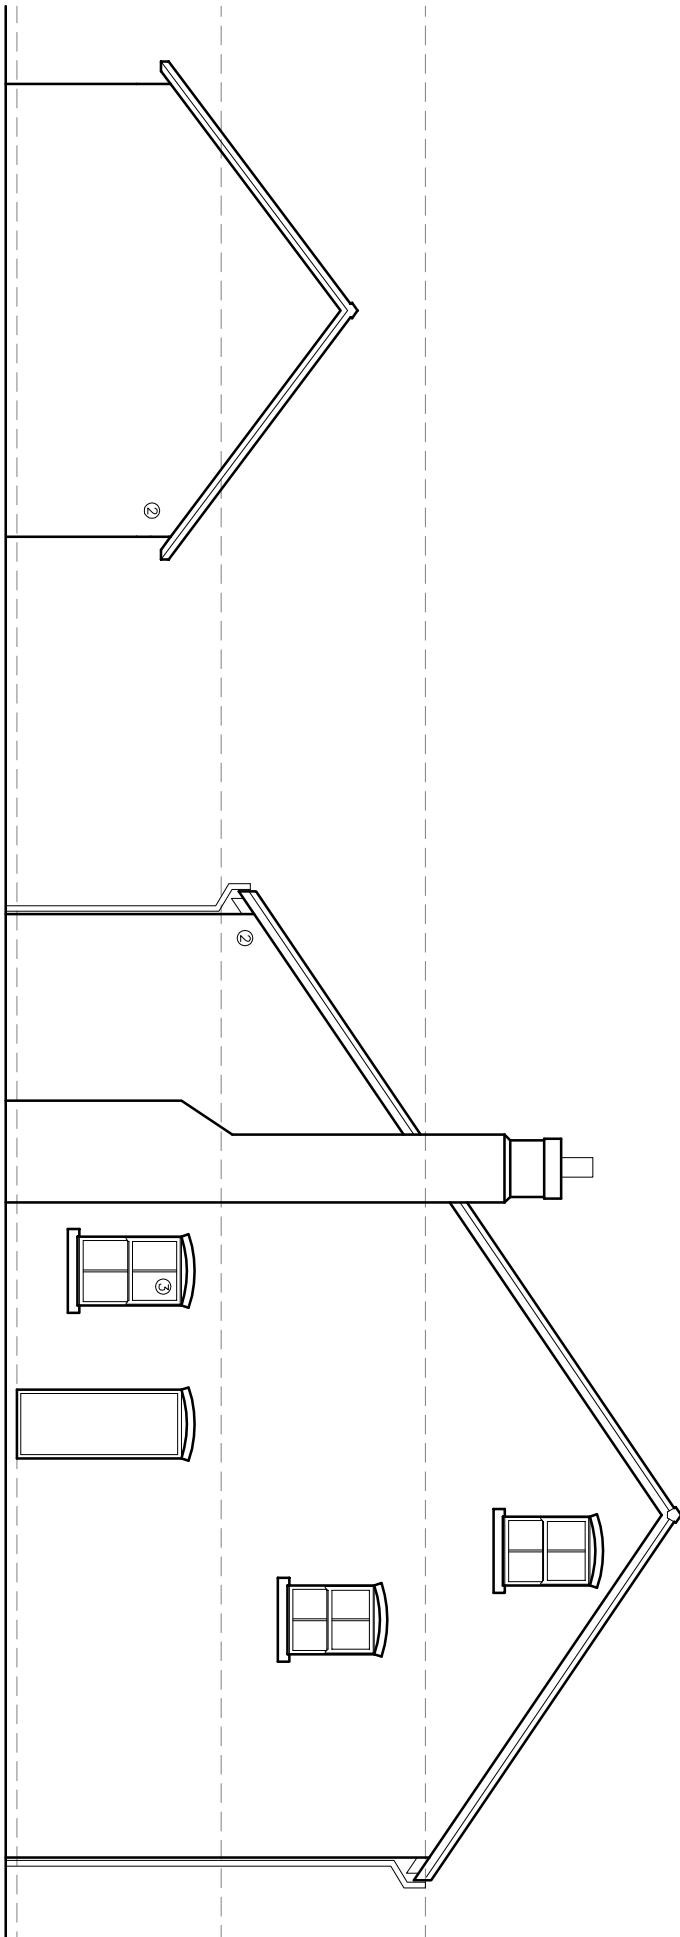

EXISTING SIDE ELEVATION (2)

|   |  |  |                                        |  |                            |  |                         |  |                       |  |                            |  |               |  |
|---|--|--|----------------------------------------|--|----------------------------|--|-------------------------|--|-----------------------|--|----------------------------|--|---------------|--|
| <div><div><div>qww+q architects</div><div><div>The Annexe<br/>Lowerfold Farm<br/>Oswoldtwistle<br/>Lancs<br/>BS340A</div></div></div><div><div>Private Residential   Housing   Commercial   Conservation   Domestic</div><div>Tel: 01254 483848</div><div>Email: info@qw-architects.com   Web: www.qw-architects.com</div></div><div><div>aw</div><div>Architects Registration Board</div></div></div> |  |  | Client<br>MR_&_MRS_ALLEN               |  | Scale<br>1:100             |  | Sheet Size<br>A3        |  | J&S Number<br>20-003A |  | Drawn By<br>AW             |  | Checked<br>AW |  |
| Project<br>BRADYLL_HOUSE<br>OLD_LANGHO   |  |  | Drawing Title<br>EXISTING_ELEVATIONS_1 |  | Drawing Status<br>PLANNING |  | Drawing Number<br>PL/04 |  | Revision<br>-         |  | First Issue<br>FIRST_ISSUE |  |               |  |

©qw+q architects Ltd 2020 | This Drawing is to be used in conjunction with all other project associated drawings and information. Do not scale from this drawing. Report all errors, omissions and discrepancies to drawing author prior to construction or manufacture. This drawing is copyright and is the property of qw+q architects Ltd.