



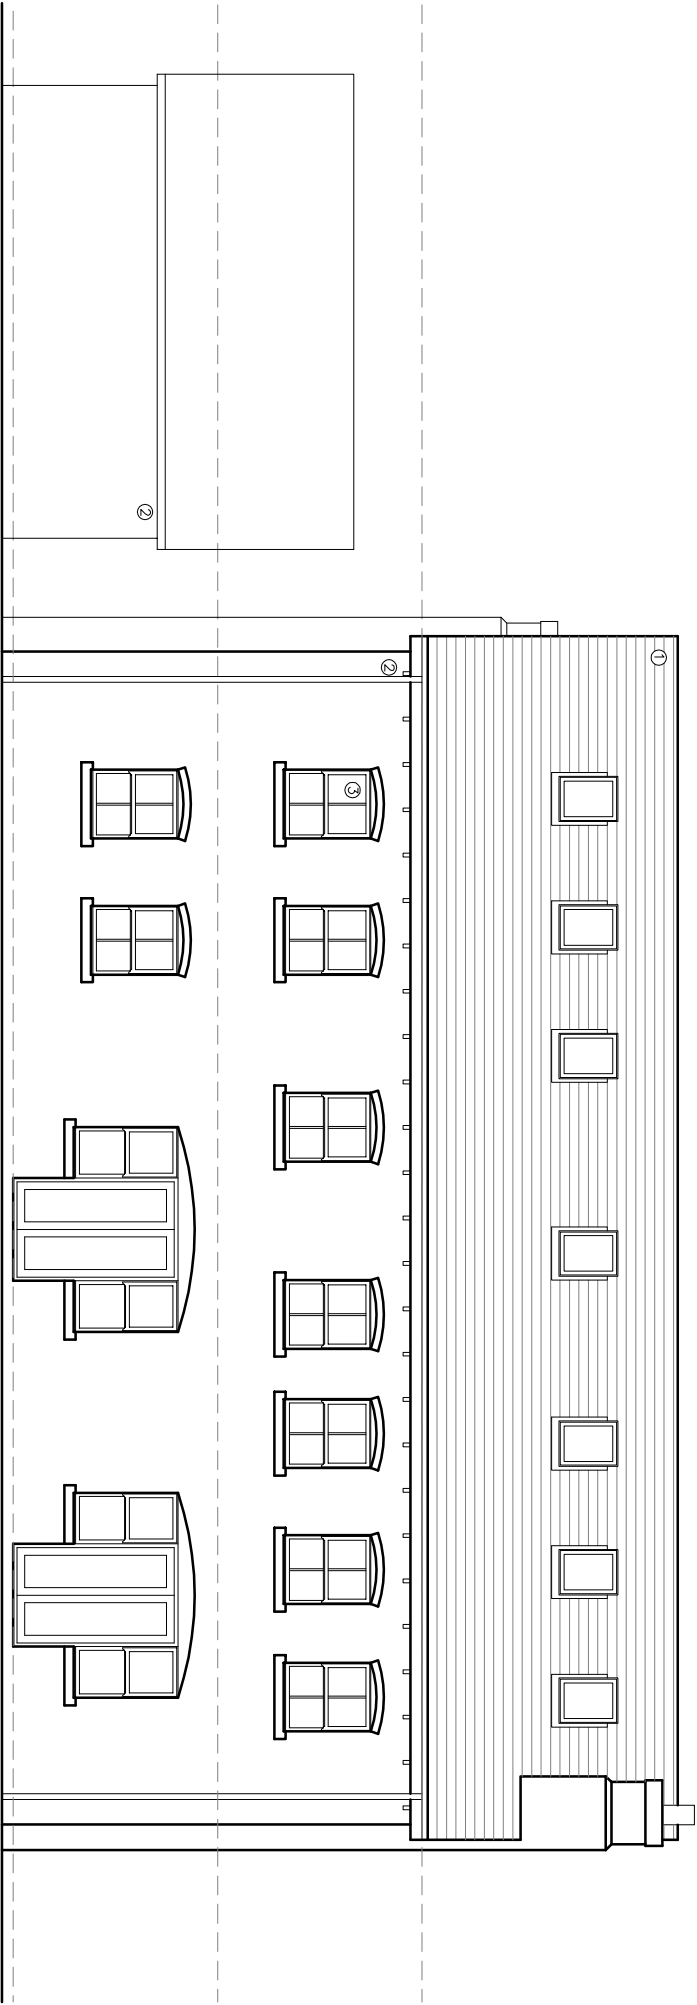

MATERIALS

1. NATURAL BLUE/GREY SLATE
2. BRICKWORK
3. UPVC WINDOWS/DOORS

EXISTING REAR ELEVATION (3)

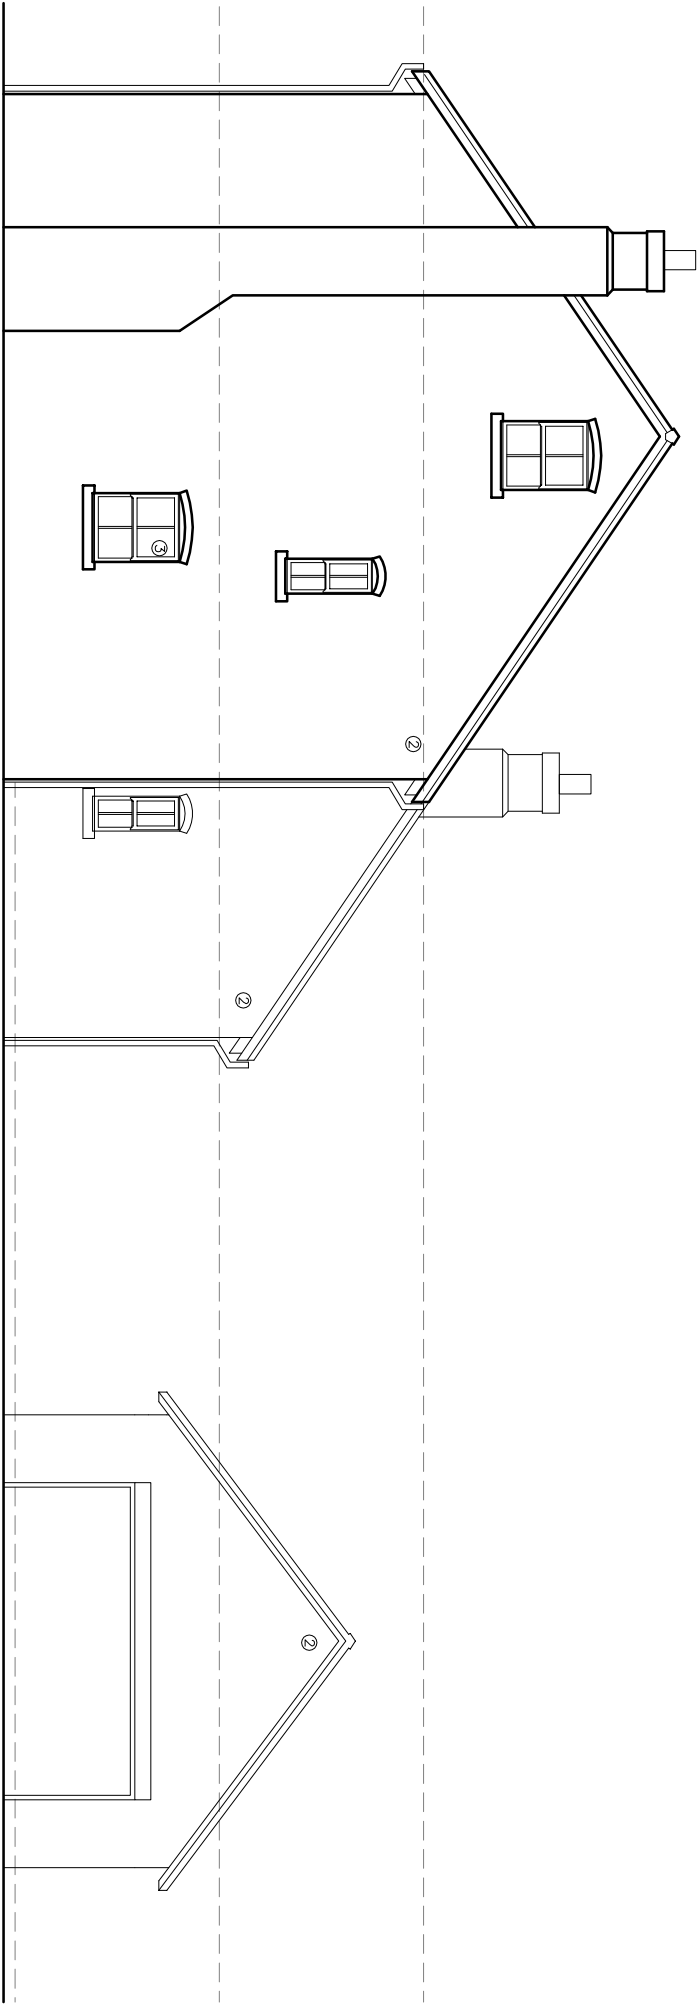

EXISTING SIDE ELEVATION (4)

©Gow+Q architects Ltd 2020 | This Drawing is to be used in conjunction with all other project associated drawings and information. Do not scale from this drawing. Reproduction of this drawing without prior written permission is prohibited. This drawing is a copyright of Gow+Q architects Ltd.

qW+Q architects Private Residential Housing Commercial Conservation Domestic Tel: 01234 483848 Email: info@gow-architects.com Web: www.gow-architects.com The Annexe Lowerfold Farm Oswoldtwistle Lancs 8534QA aw Architects Registration Board		Client MR_&_MRS_ALLEN	Scale 1:100	Sheet Size A3	JLB Number 20-003A	Drawn By AW	Checked AW
Project BRADYLL_HOUSE OLD_LANGHO		Drawing Title EXISTING_ELEVATIONS_2	Drawing Status PLANNING		Drawing Number PL/05	Revision -	First Issue FIRST_ISSUE