


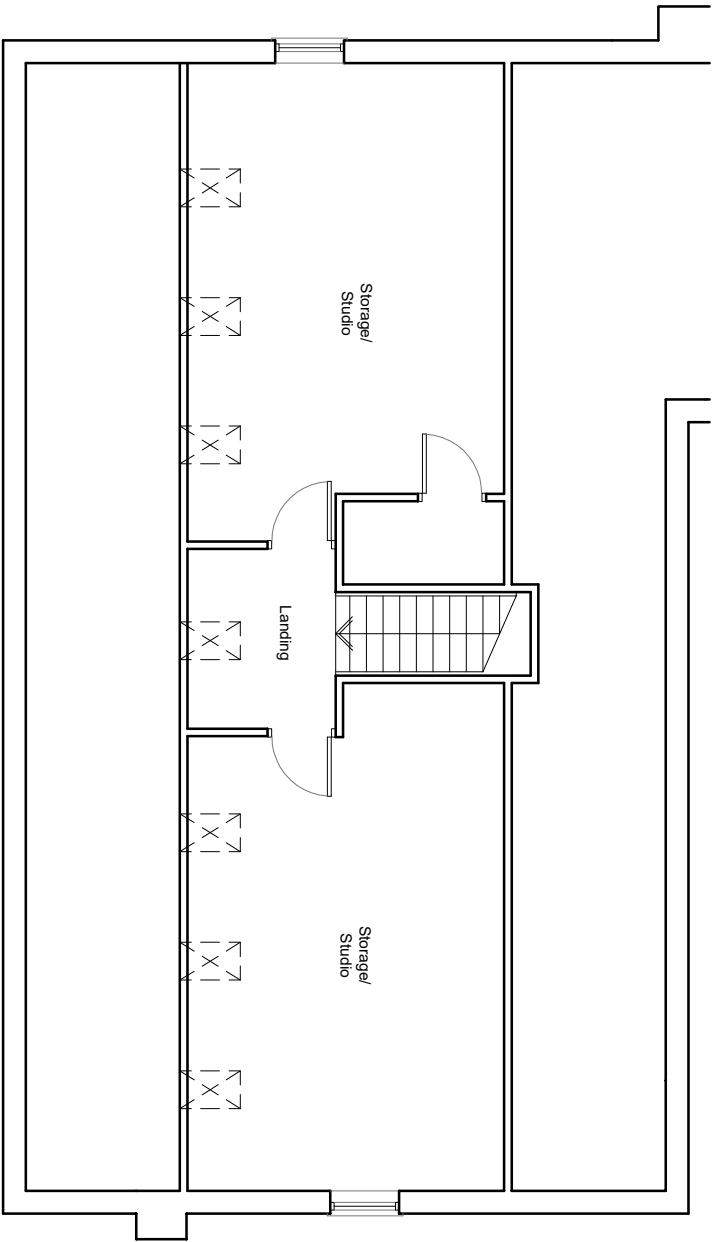


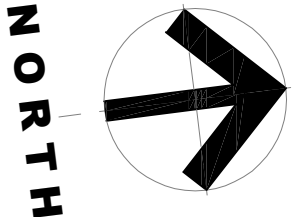

EXISTING SECOND FLOOR PLAN

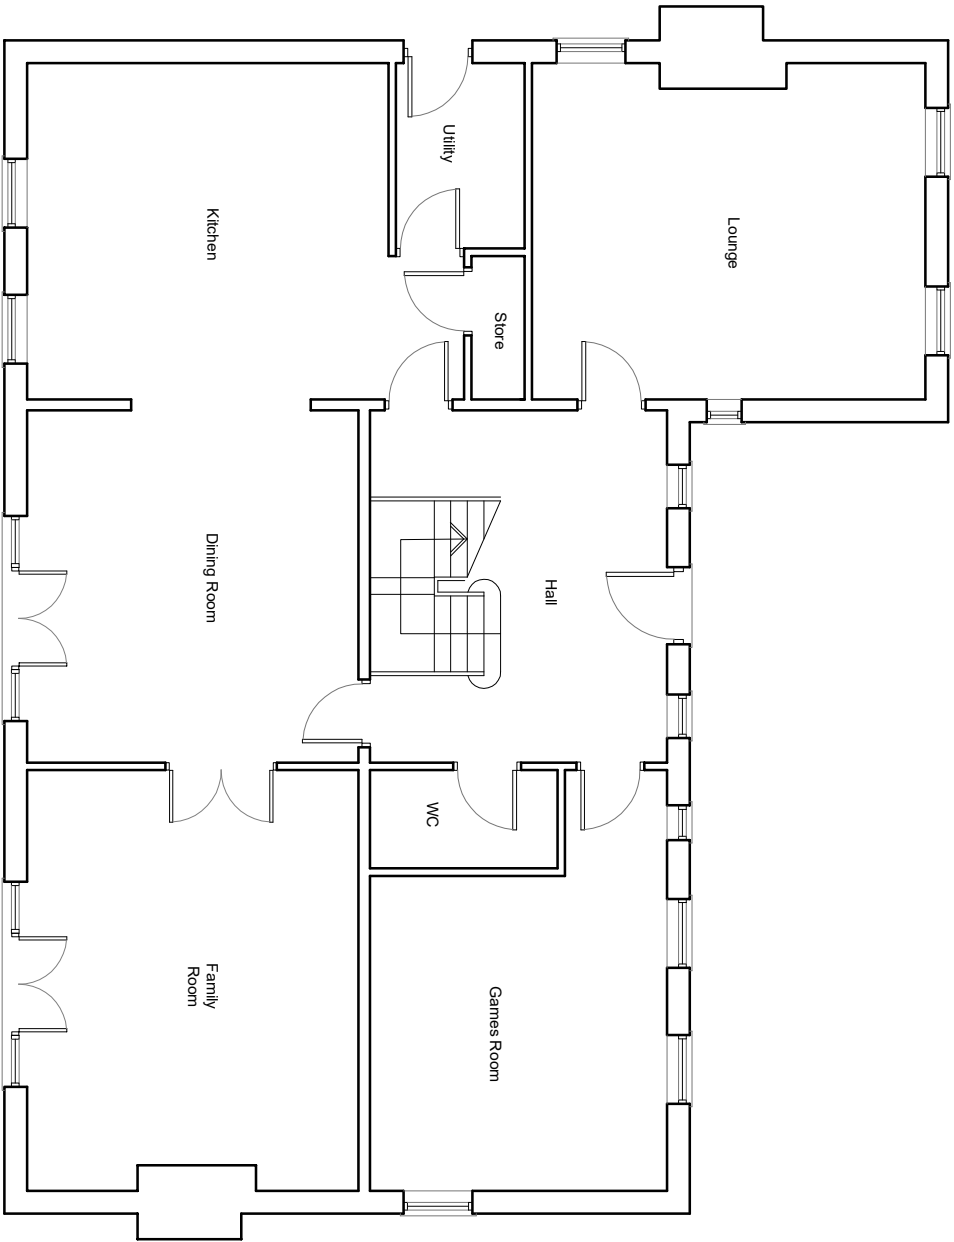

EXISTING GROUND FLOOR PLAN

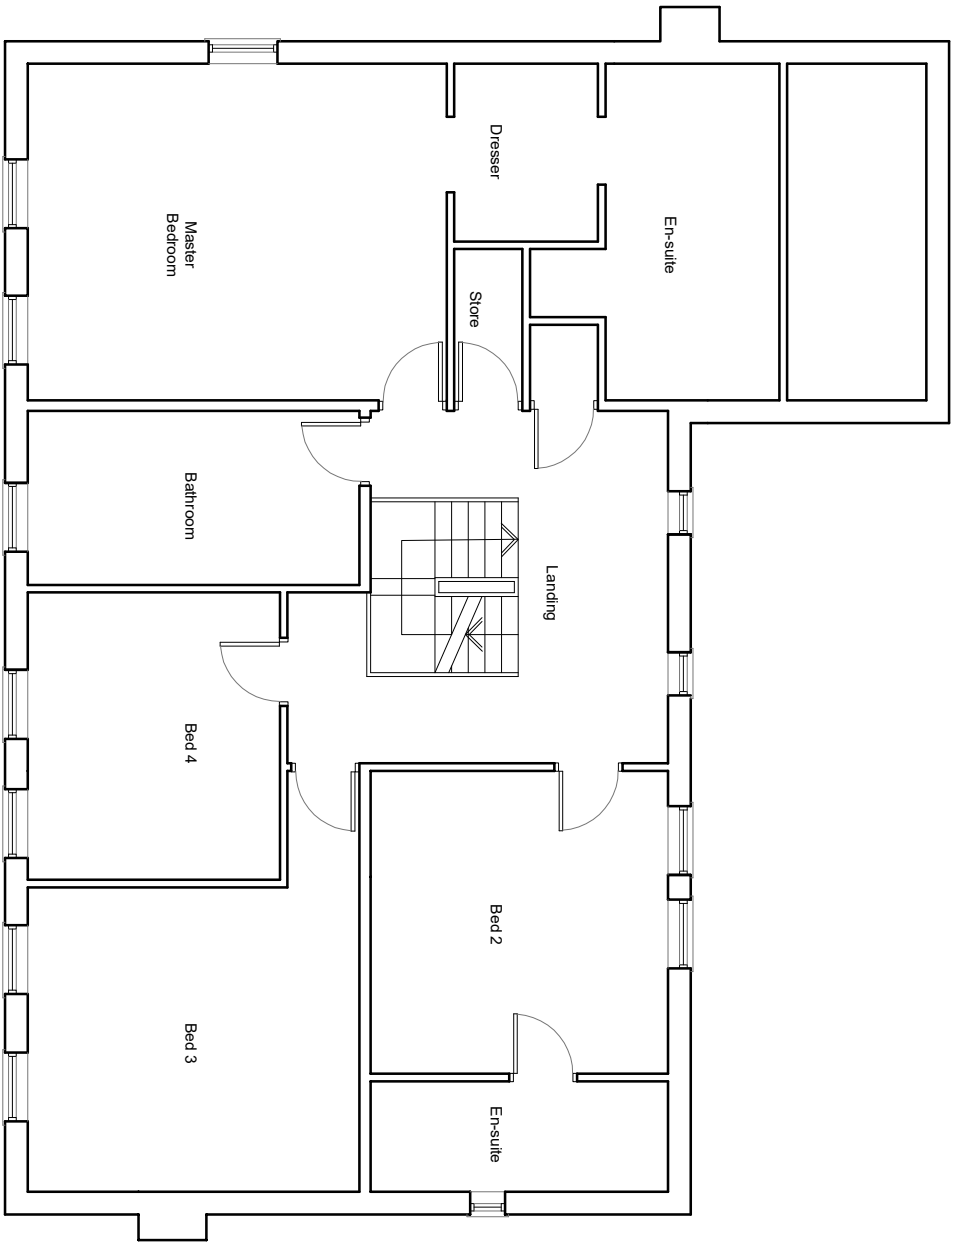

EXISTING FIRST FLOOR PLAN

©Gw+Q architects Ltd 2020 | This Drawing is to be used in conjunction with all other project associated drawings and information. Do not scale from this drawing. Report all errors, omissions and discrepancies to drawing author prior to construction or manufacture. This drawing is copyrighted and is the property of Gw+Q architects Ltd.

GW+Q architects The Annexes Lowerfold Farm Oswaldtwistle Lancs BB3 4QA Architects Registration Board Private Residential Housing Commercial Conservation Domestic Tel: 01254 483848 Email: info@gw-architects.com Web: www.gw-architects.com			Client MR_&_MRS_ALLEN	Scale 1:100	Sheet Size A3	JAS Number 20-003A	Drawn By AW	Checked AW
Project BRADYLL_HOUSE OLD_LANGHO			Drawing Title EXISTING_FLOOR_PLANS	Drawing Status PLANNING		Drawing Number PL/03	Revision -	First Issue FIRST_ISSUE