



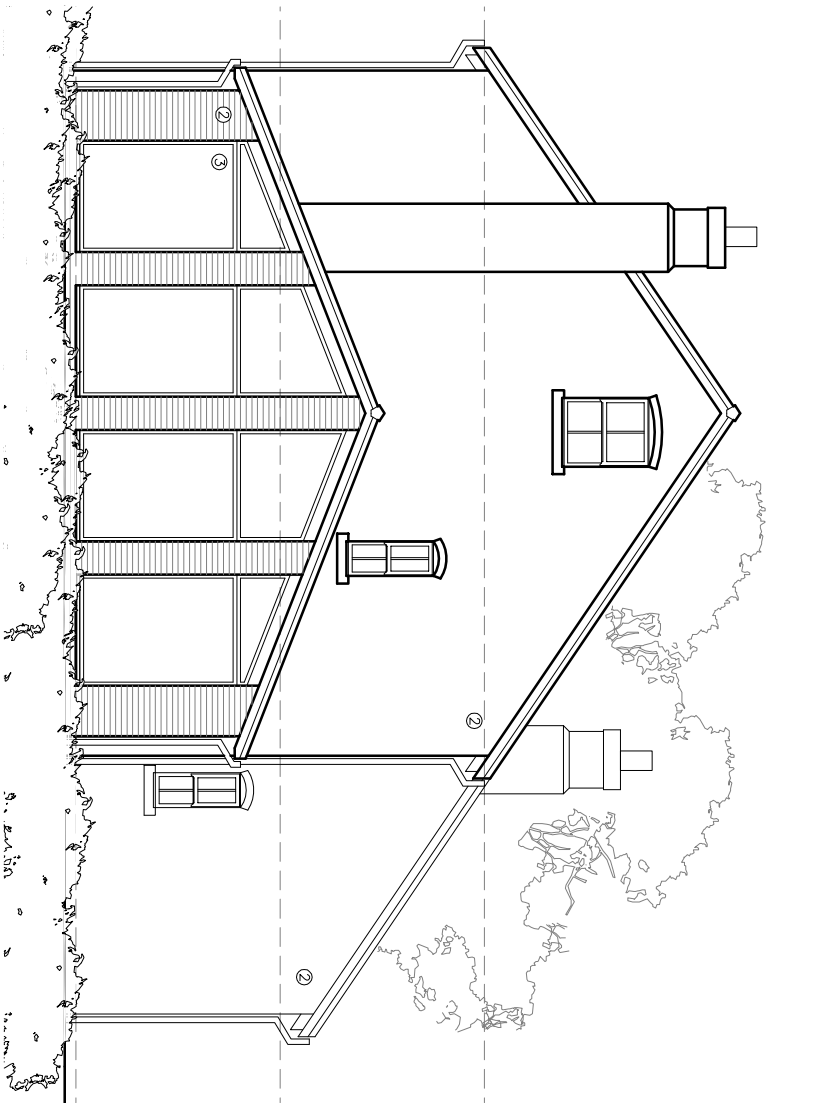


PROPOSED SIDE ELEVATION (4)

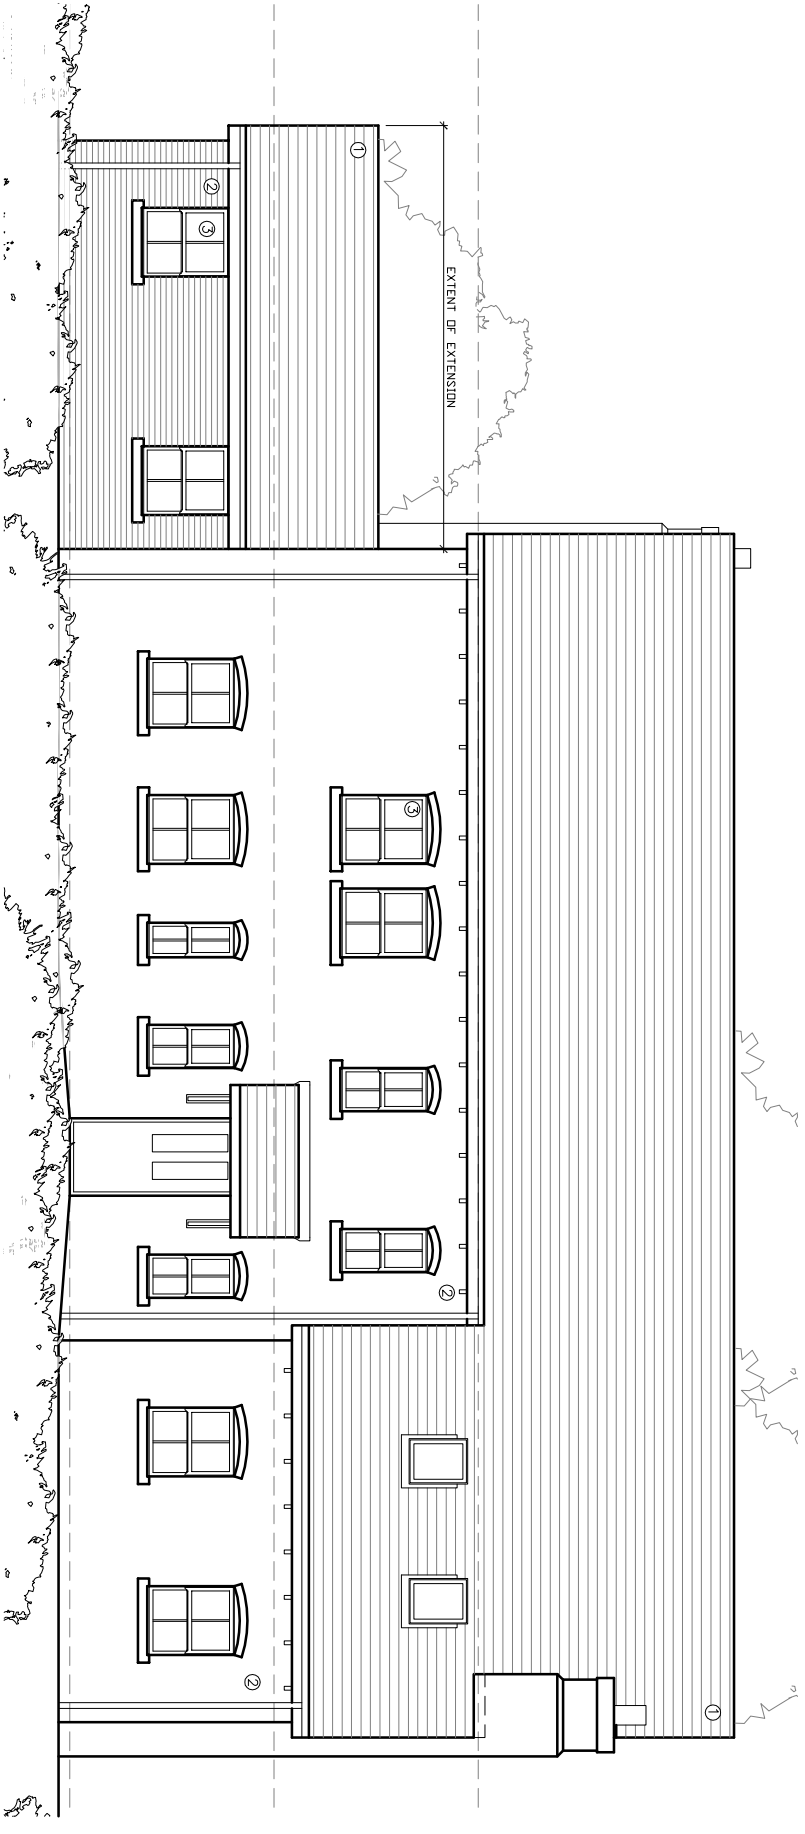


PROPOSED FRONT ELEVATION (1)

MATERIALS

1. NATURAL BLUE/GREY SLATE
2. BRICKWORK
3. UPVC WINDOWS/DOORS

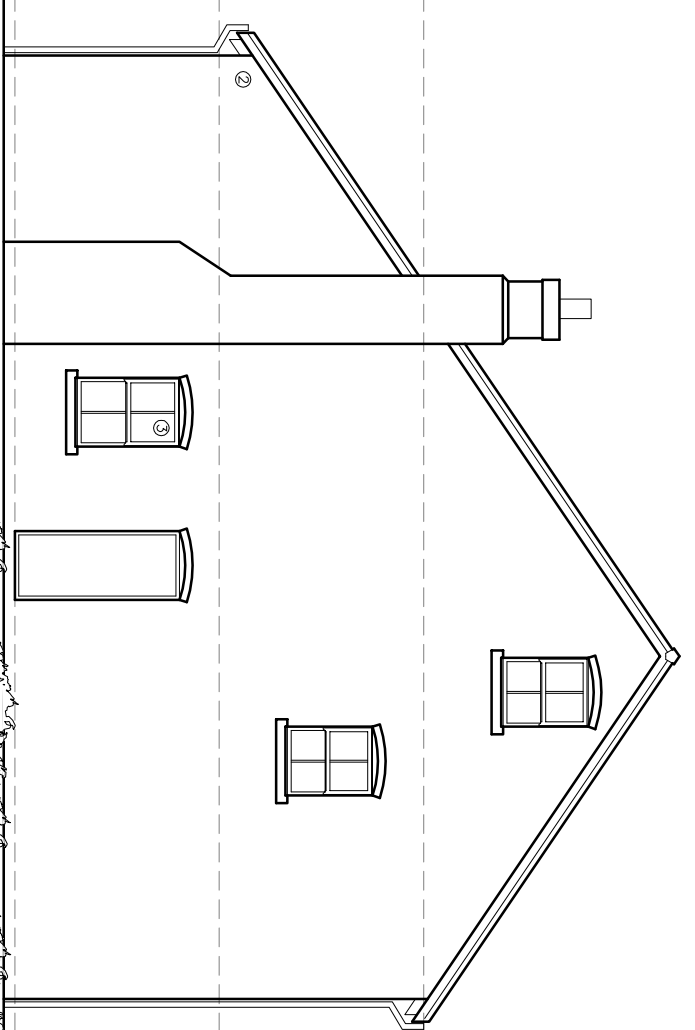

PROPOSED SIDE ELEVATION (2)

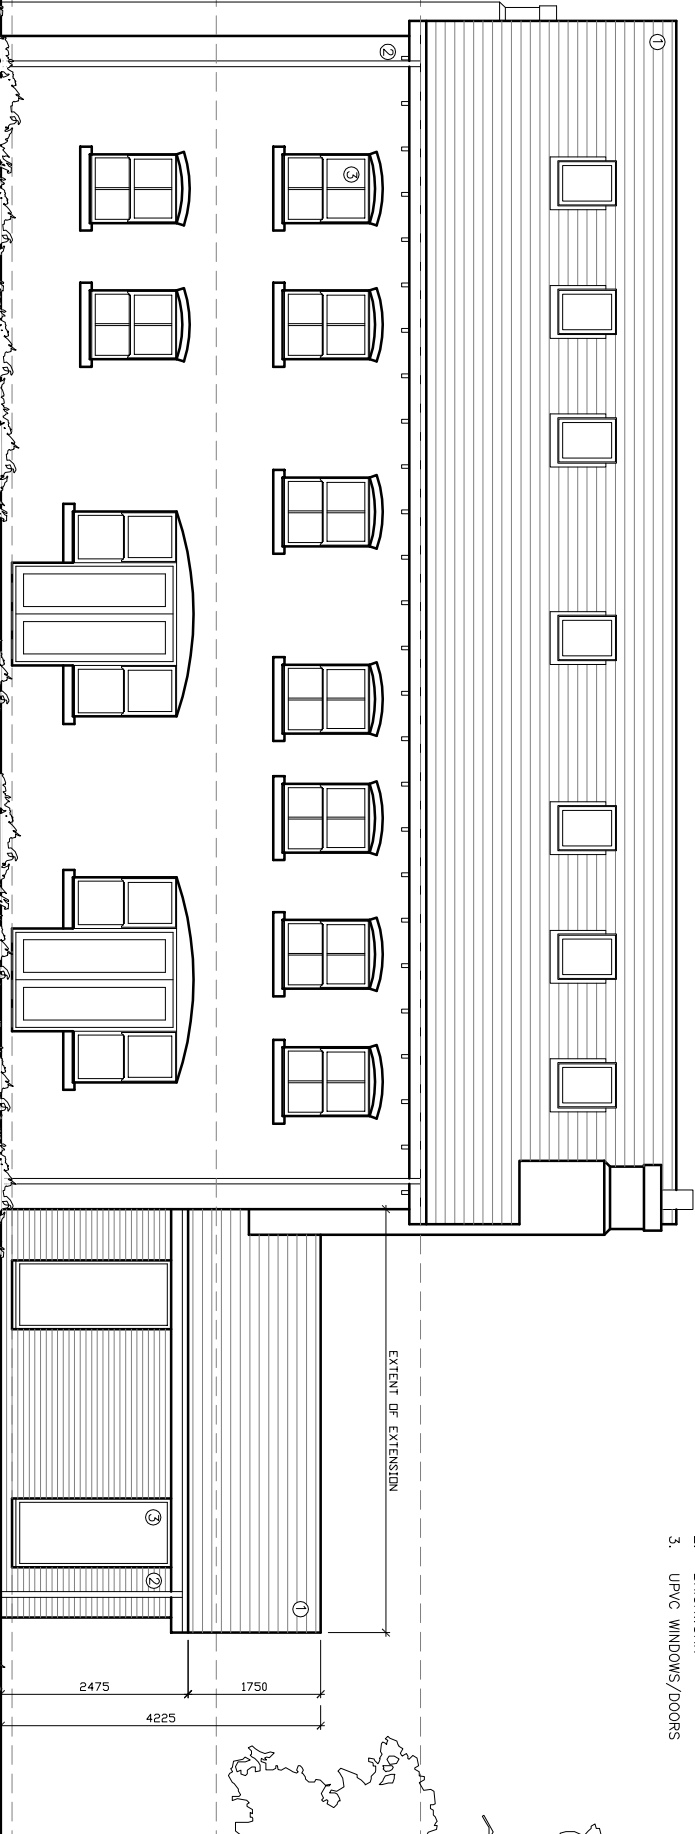

PROPOSED REAR ELEVATION (3)

©2020 architects Ltd 2020 | This Drawing is to be used in conjunction with all other project associated drawings and information. Do not scale from this drawing. Report all errors, omissions and discrepancies to drawing author prior to construction or installation. This drawing is copyright of architects Ltd.

qww+q architects The Annex Lowerfold Farm Oswaldtwistle Lancs BB3 5QA Private Residential Housing Commercial Conservation Domestic Tel: 01254 483848 Email: info@qww-architects.com Web: www.qww-architects.com architects Architects Registration Board		Client: MR_&_MRS_ALLEN	Scale: 1:100	Sheet Size: A3	Drawn By: AW	Checked: AW
Project: BRADYLL_HOUSE OLD_LANGHO		Drawing Title: PROPOSED_ELEVATIONS	Drawing Stage: PLANNING		Drawing Number: 20-003A	Revision: A
				First Issue: FIRST_ISSUE		