


NORTH

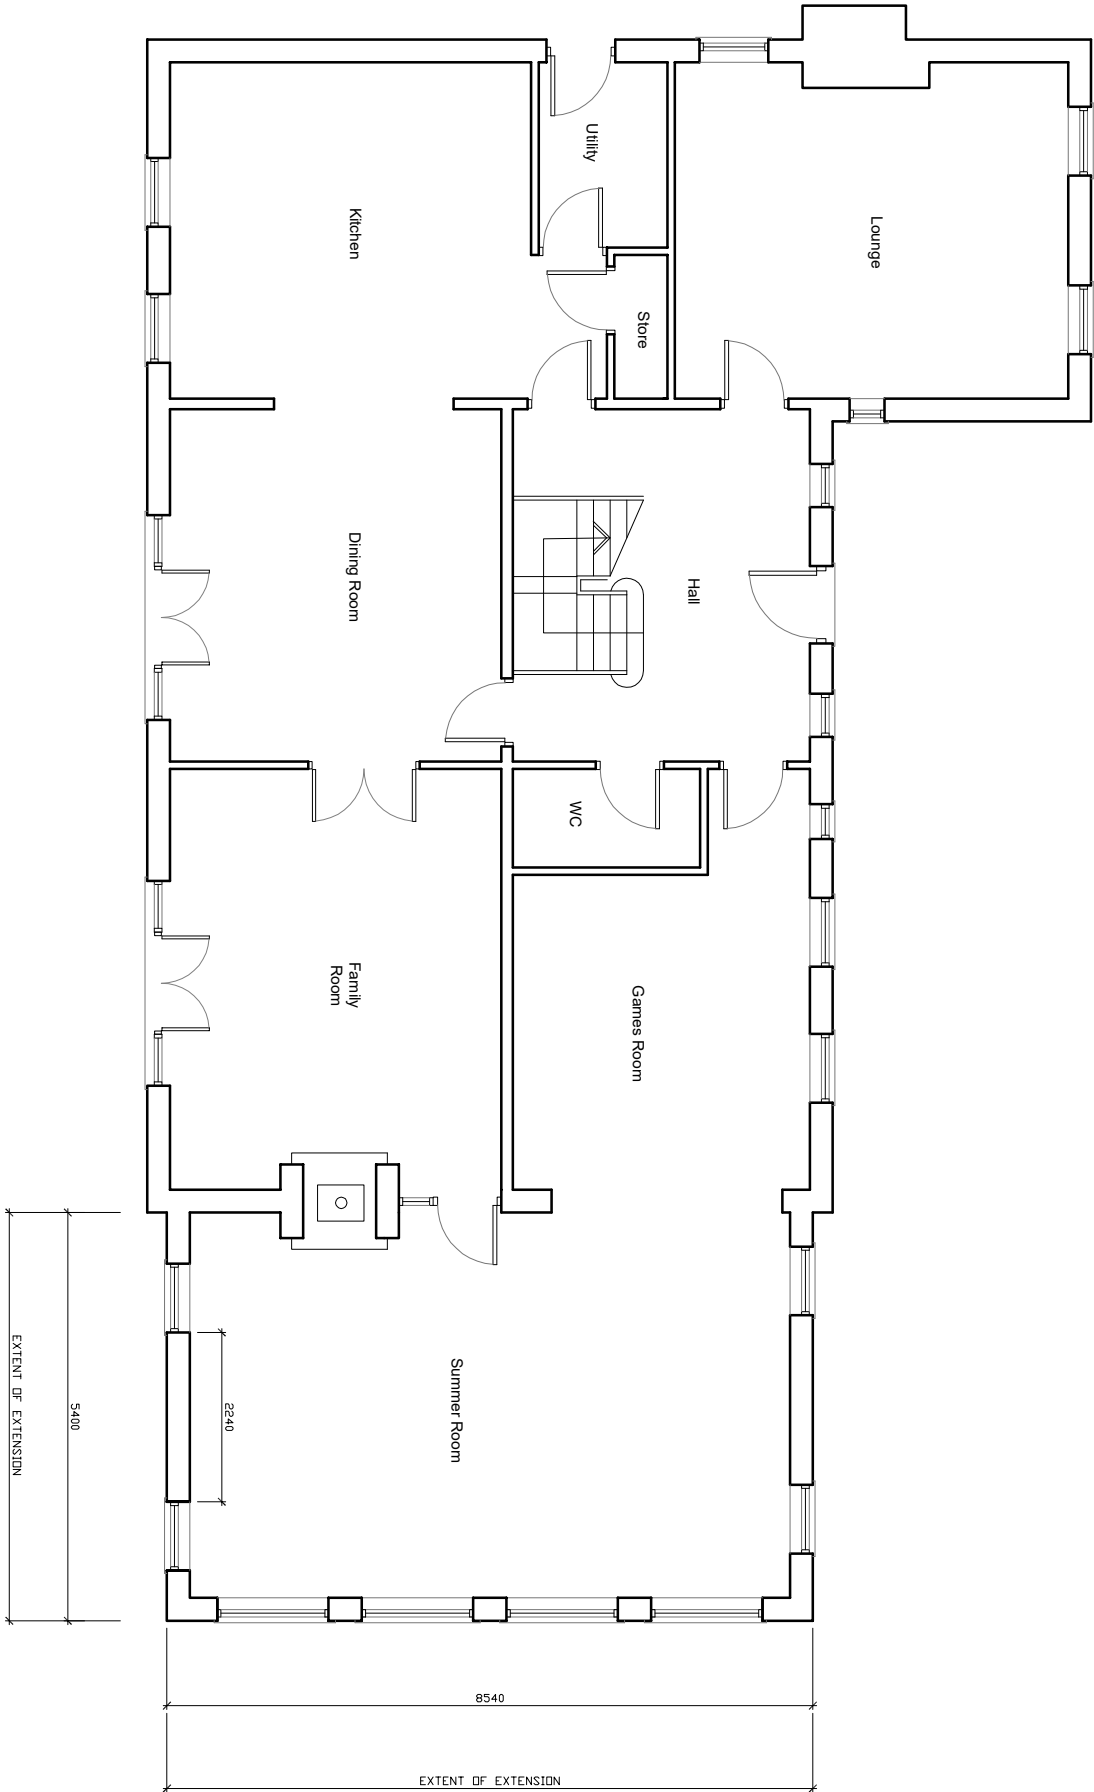

PROPOSED GROUND FLOOR PLAN

QW+Q architects Private Residential Housing Commercial Conservation Domestic Tel: 01254 483848 Email: info@qw-architects.com Web: www.qw-architects.com The Annex Lowerfold Farm Oswoldtwistle Lancs B534QA aw Architects Registration Board		Client MR_&_MRS_ALLEN	Scale 1:100	Sheet Size A3	JAB Number 20-003A	Drawn By AW	Checked AW
Project BRADYLL_HOUSE OLD_LANGHO		Drawing Title PROPOSED GROUND FLOOR_PLAN	Drawing Stage PLANNING		Drawing Number PL/07	Revision A	First Issue FIRST_ISSUE

©qw+q architects Ltd 2020 | This Drawing is to be used in conjunction with all other project associated drawings and information. Do not scale from this drawing. Report all errors, omissions and discrepancies to drawing author prior to construction or manufacture. This drawing is copyrighted and is the property of qw+q architects Ltd.