

Garden Office/Studio
Existing Site Plan
Scale 1:200 @ A3



Service area (stone)

No Public Access

Growing area
No Public Access


Grass

Stone wall

Potting Shed/Demonstration Barn

Perennial beds

Gravel

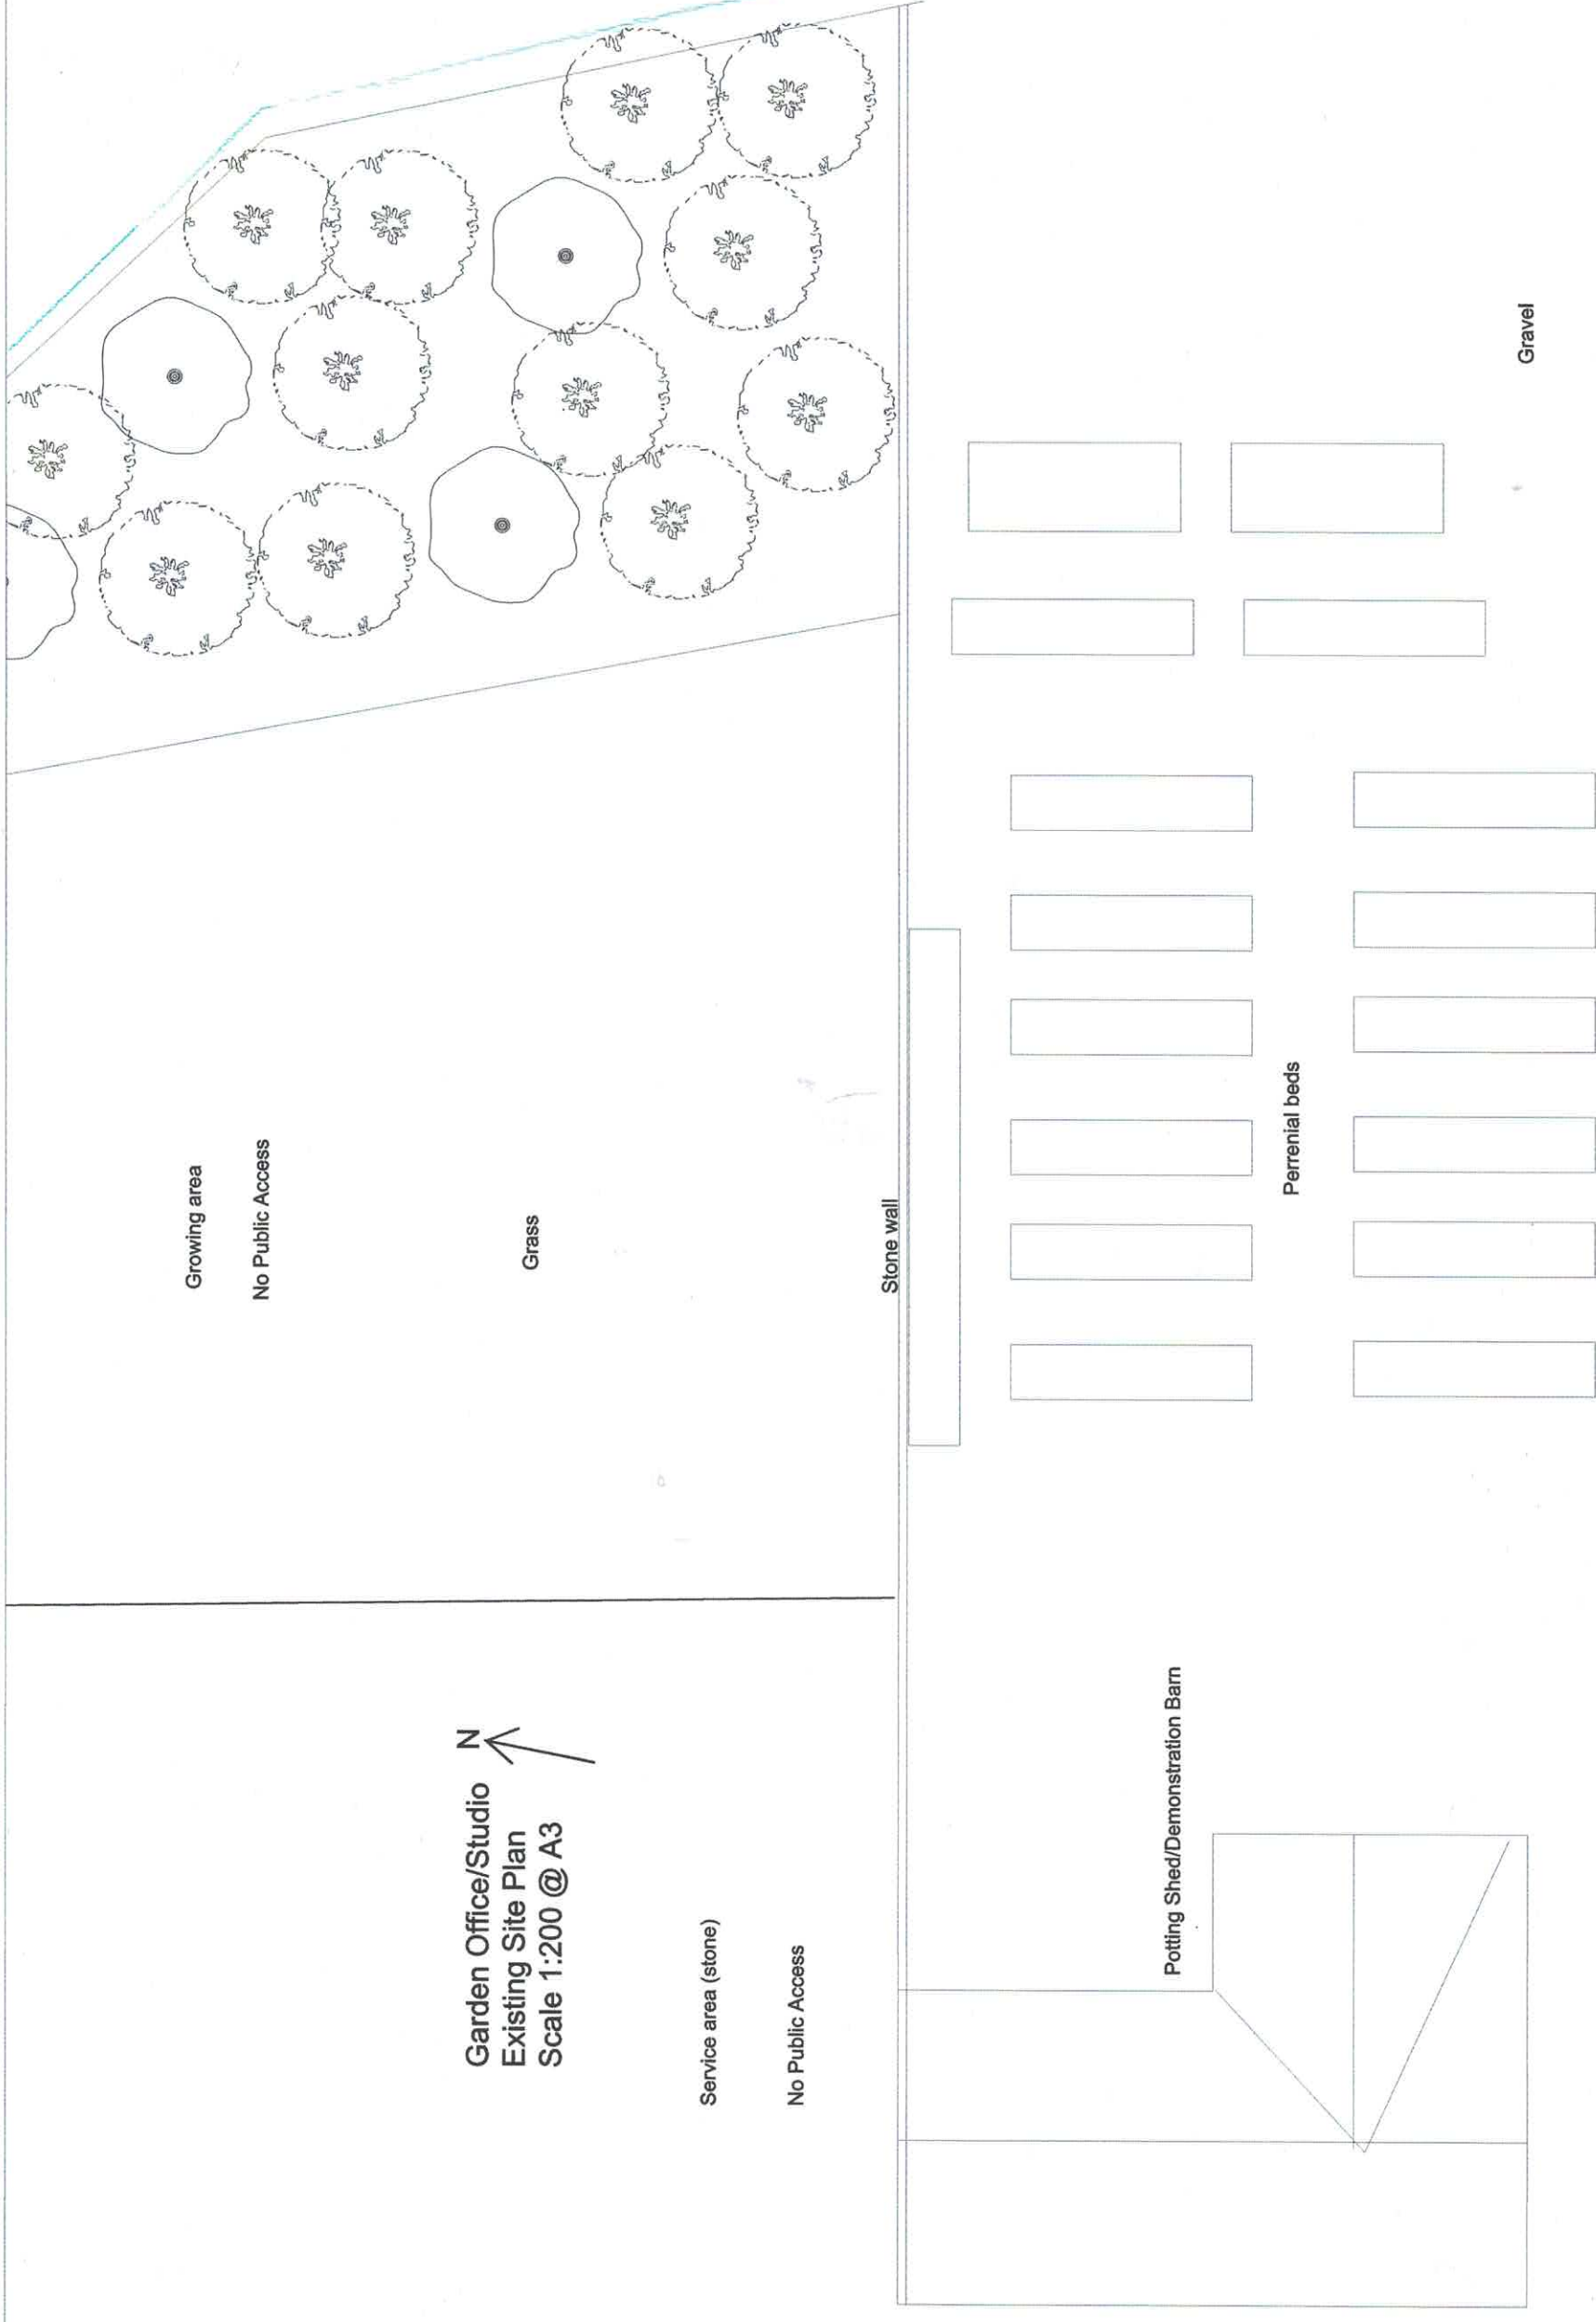

Garden Office/Studio
Proposed Site Plan
Scale 1:200 @ A3



Service area (stone)

No Public Access

Growing area

No Public Access

Grass

Stone wall

Potting Shed/Demonstration Barn

Perennial beds

Gravel

Office/Studio

