


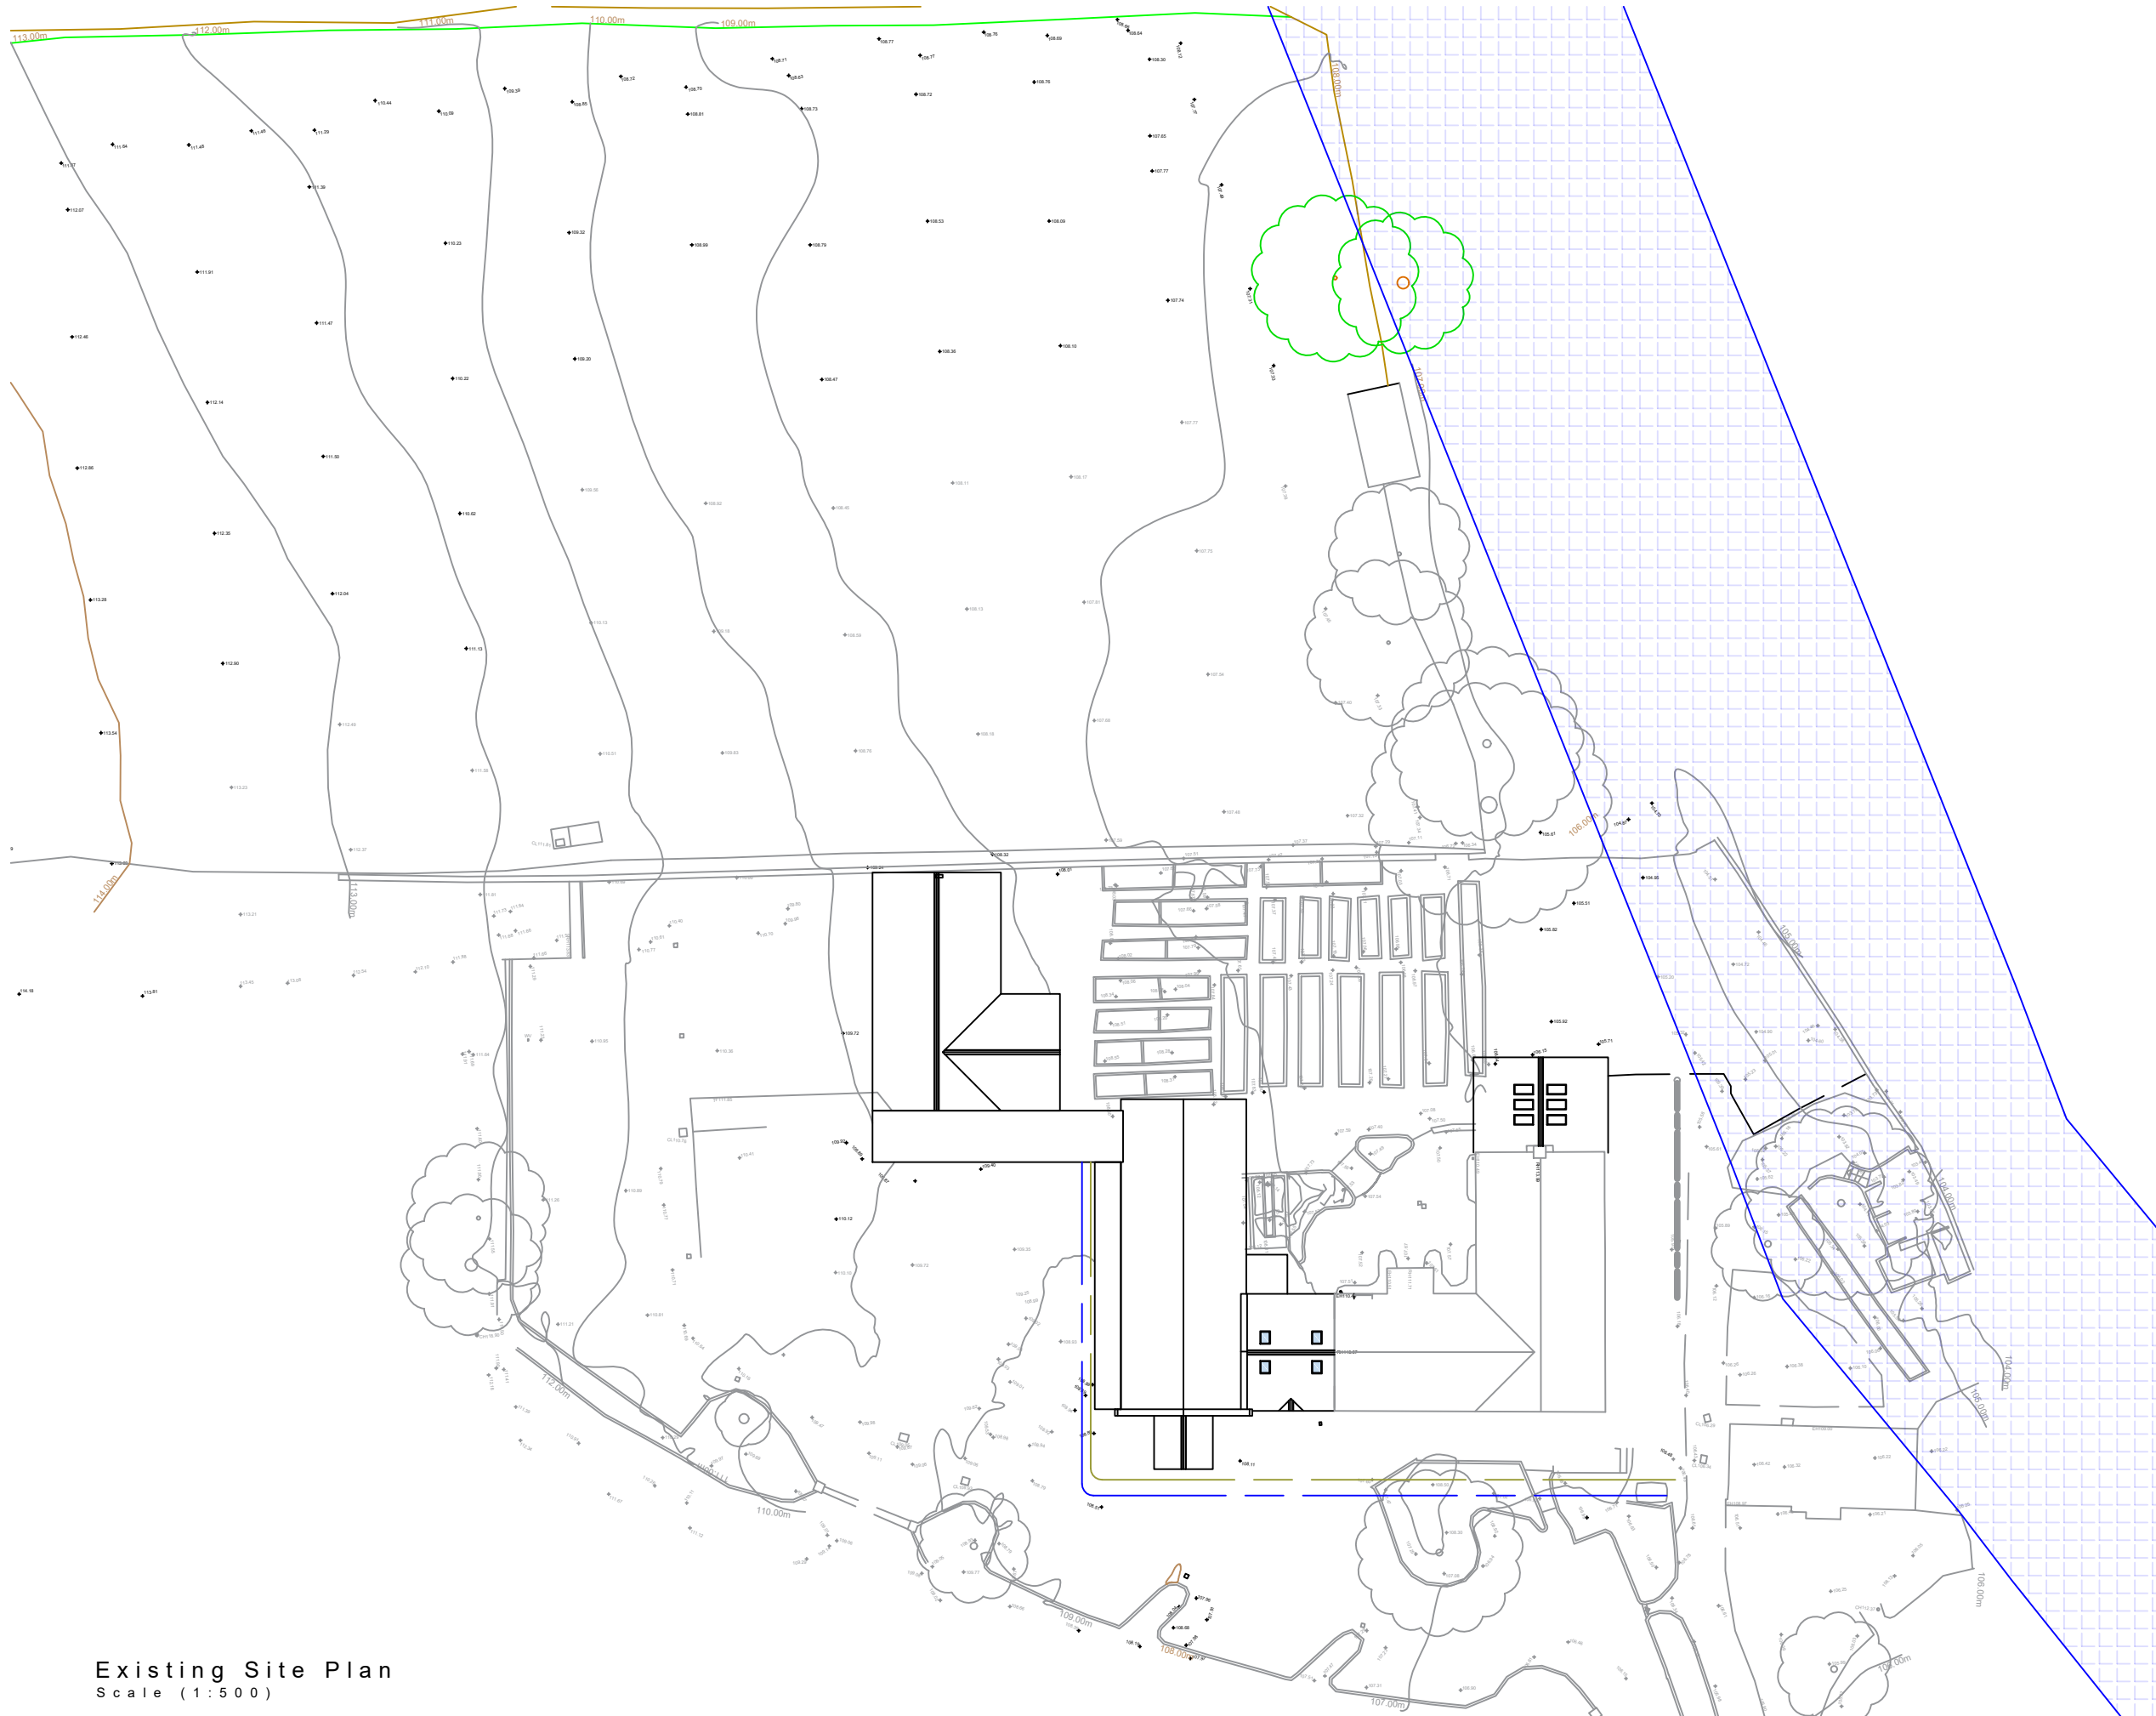

Existing Site Plan  
Scale (1:500)

|                                                                                               |                      |                |  |
|-----------------------------------------------------------------------------------------------|----------------------|----------------|--|
| Revision                                                                                      |                      | Date           |  |
| <div><div>HOLDEN</div><div>Lancashire</div><div>NURSERIES</div></div>                         |                      |                |  |
| 83 Blackburn Road,<br>Rishton, BB1 4ER                                                        |                      |                |  |
| Mob: 07738162386<br>Email: james@holdenlancs.com<br>Web: www.holdenlancs.com                  |                      |                |  |
| Drawing Title:<br>Proposed Plan                                                               |                      |                |  |
| Site Location:<br>Holden Clough Nurseries, Holden Lane,<br>Holden, Bolton by Bowland, BB7 4PF |                      |                |  |
| Drawing Status:<br>Existing Site Plan                                                         |                      |                |  |
| Date:<br>07/07/20                                                                             | Drawn by:<br>JHolden |                |  |
| Scale:<br>1:500@ A3                                                                           | Rel:<br>20-03        | Revision:<br>- |  |
| Client:<br>Mr J. Foley                                                                        |                      |                |  |