



REF 2 - EAST ELEVATION

EXISTING

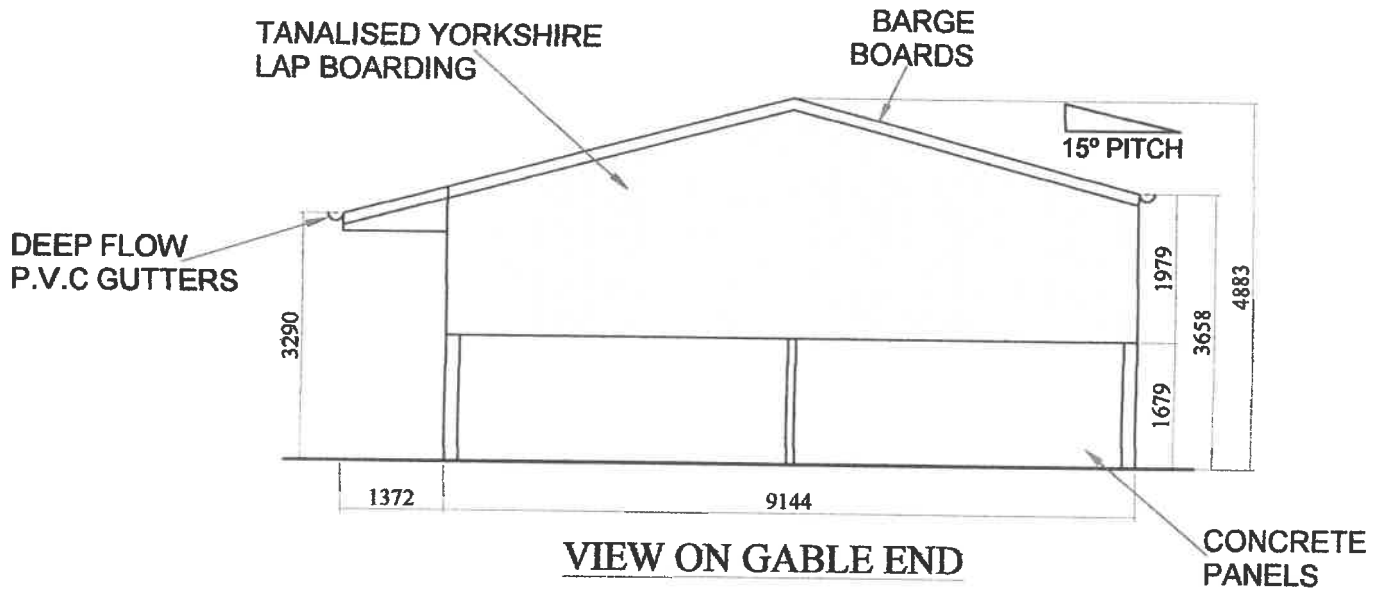

PROPOSED

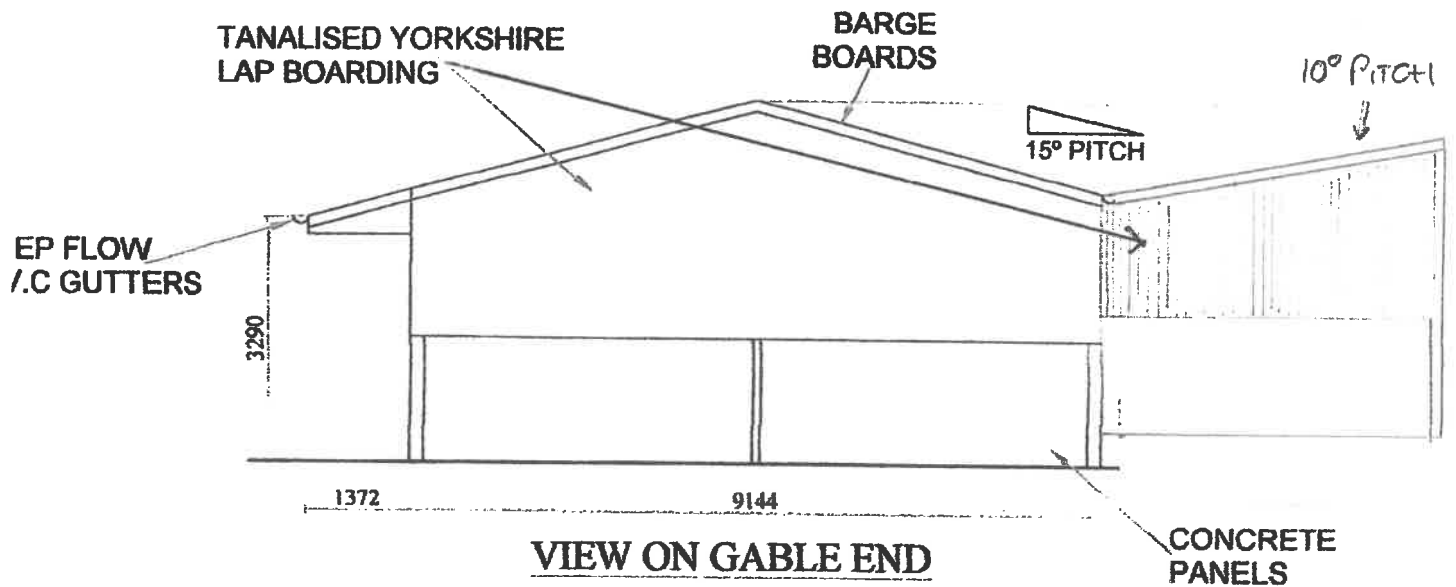

SCALE 1:100 @ A4