



REFS - NORTH ELEVATION - EXISTING

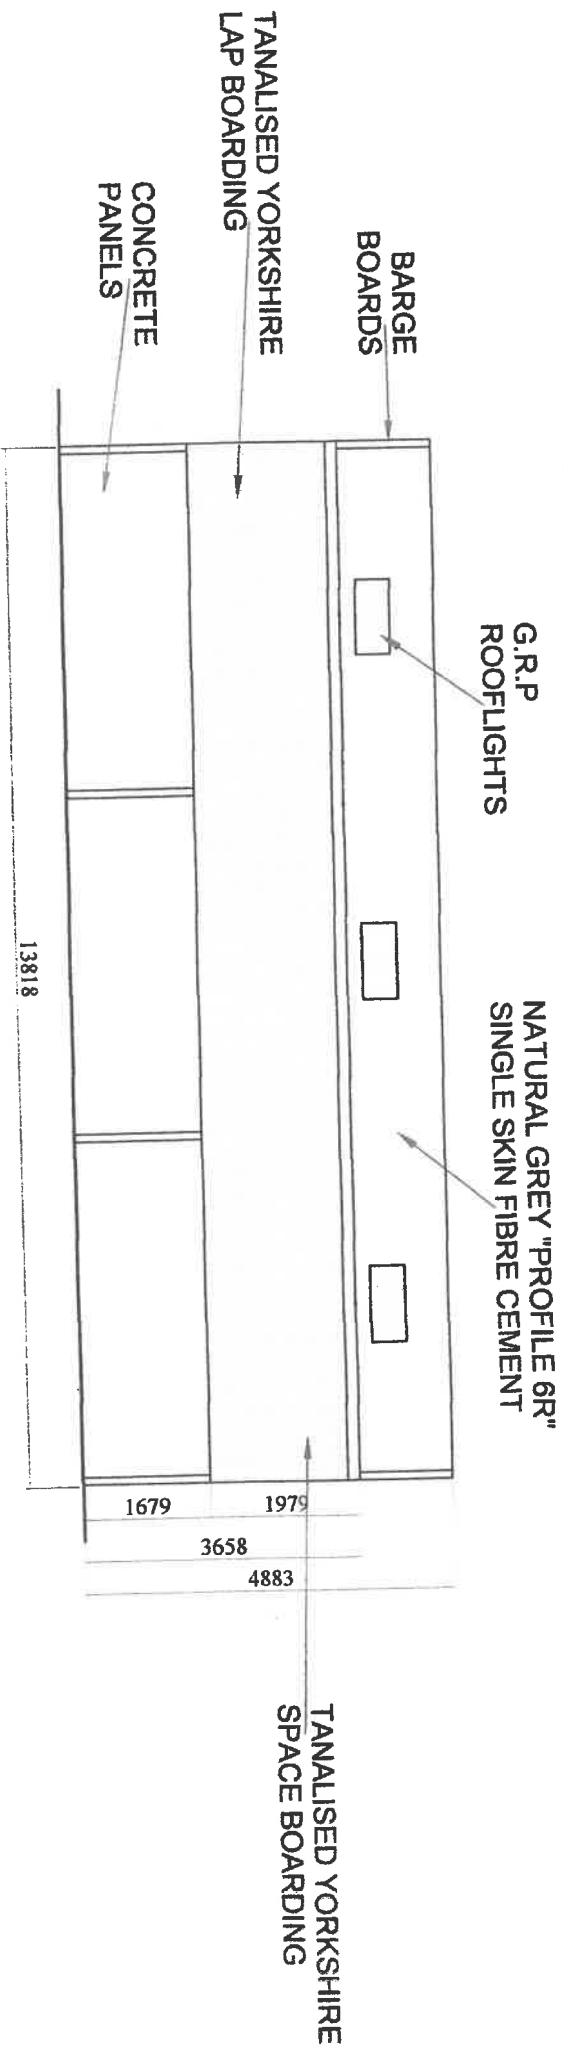

VIEW ON SIDE ELEVATION

PROPOSED

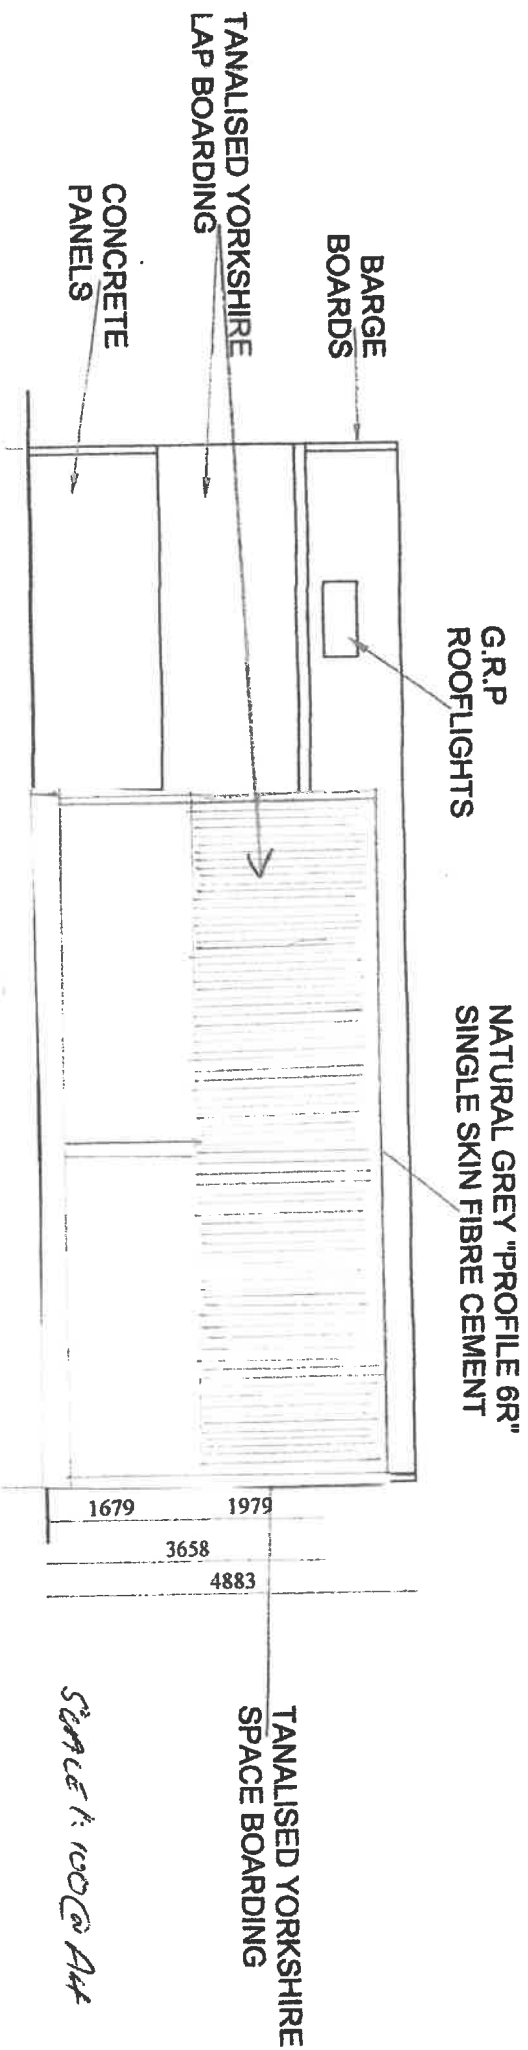

SCALE: 1:100 @ A4