




South West Elevation 1:200

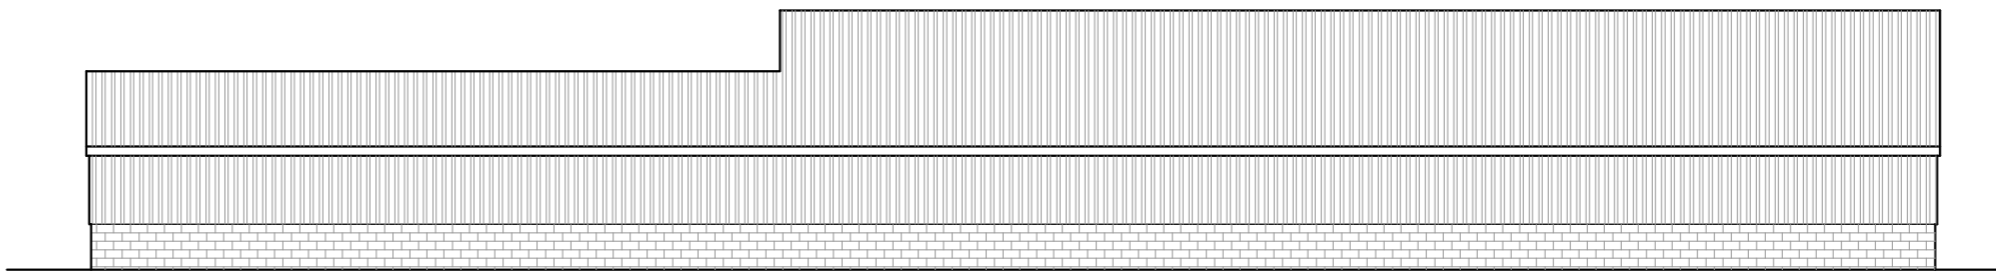


South East Elevation 1:200

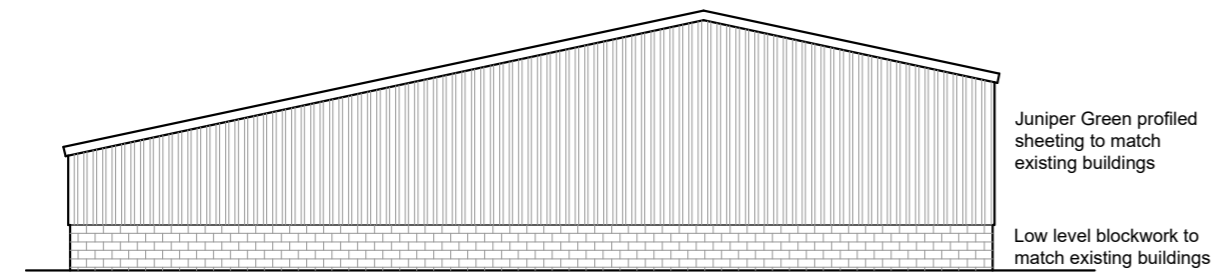

North East Elevation 1:200

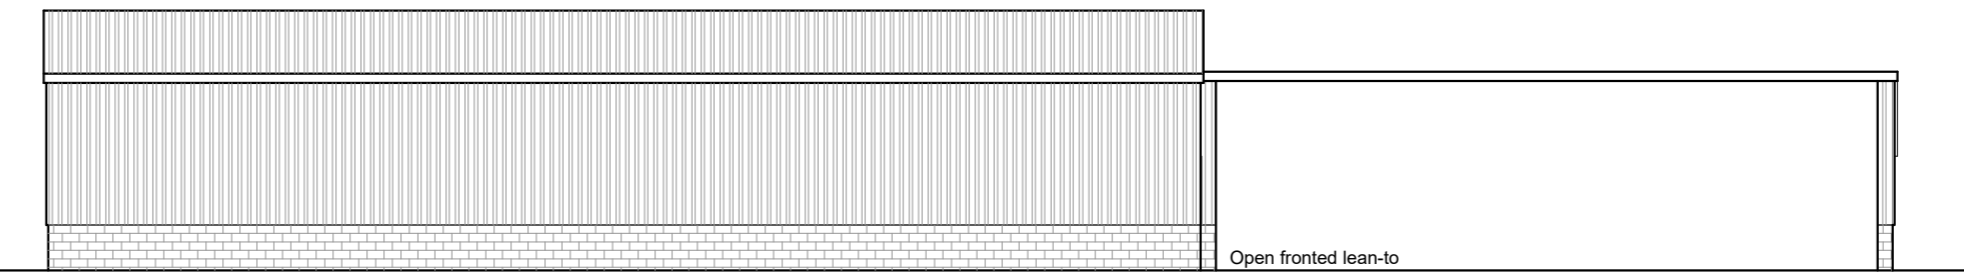

North West Elevation 1:200

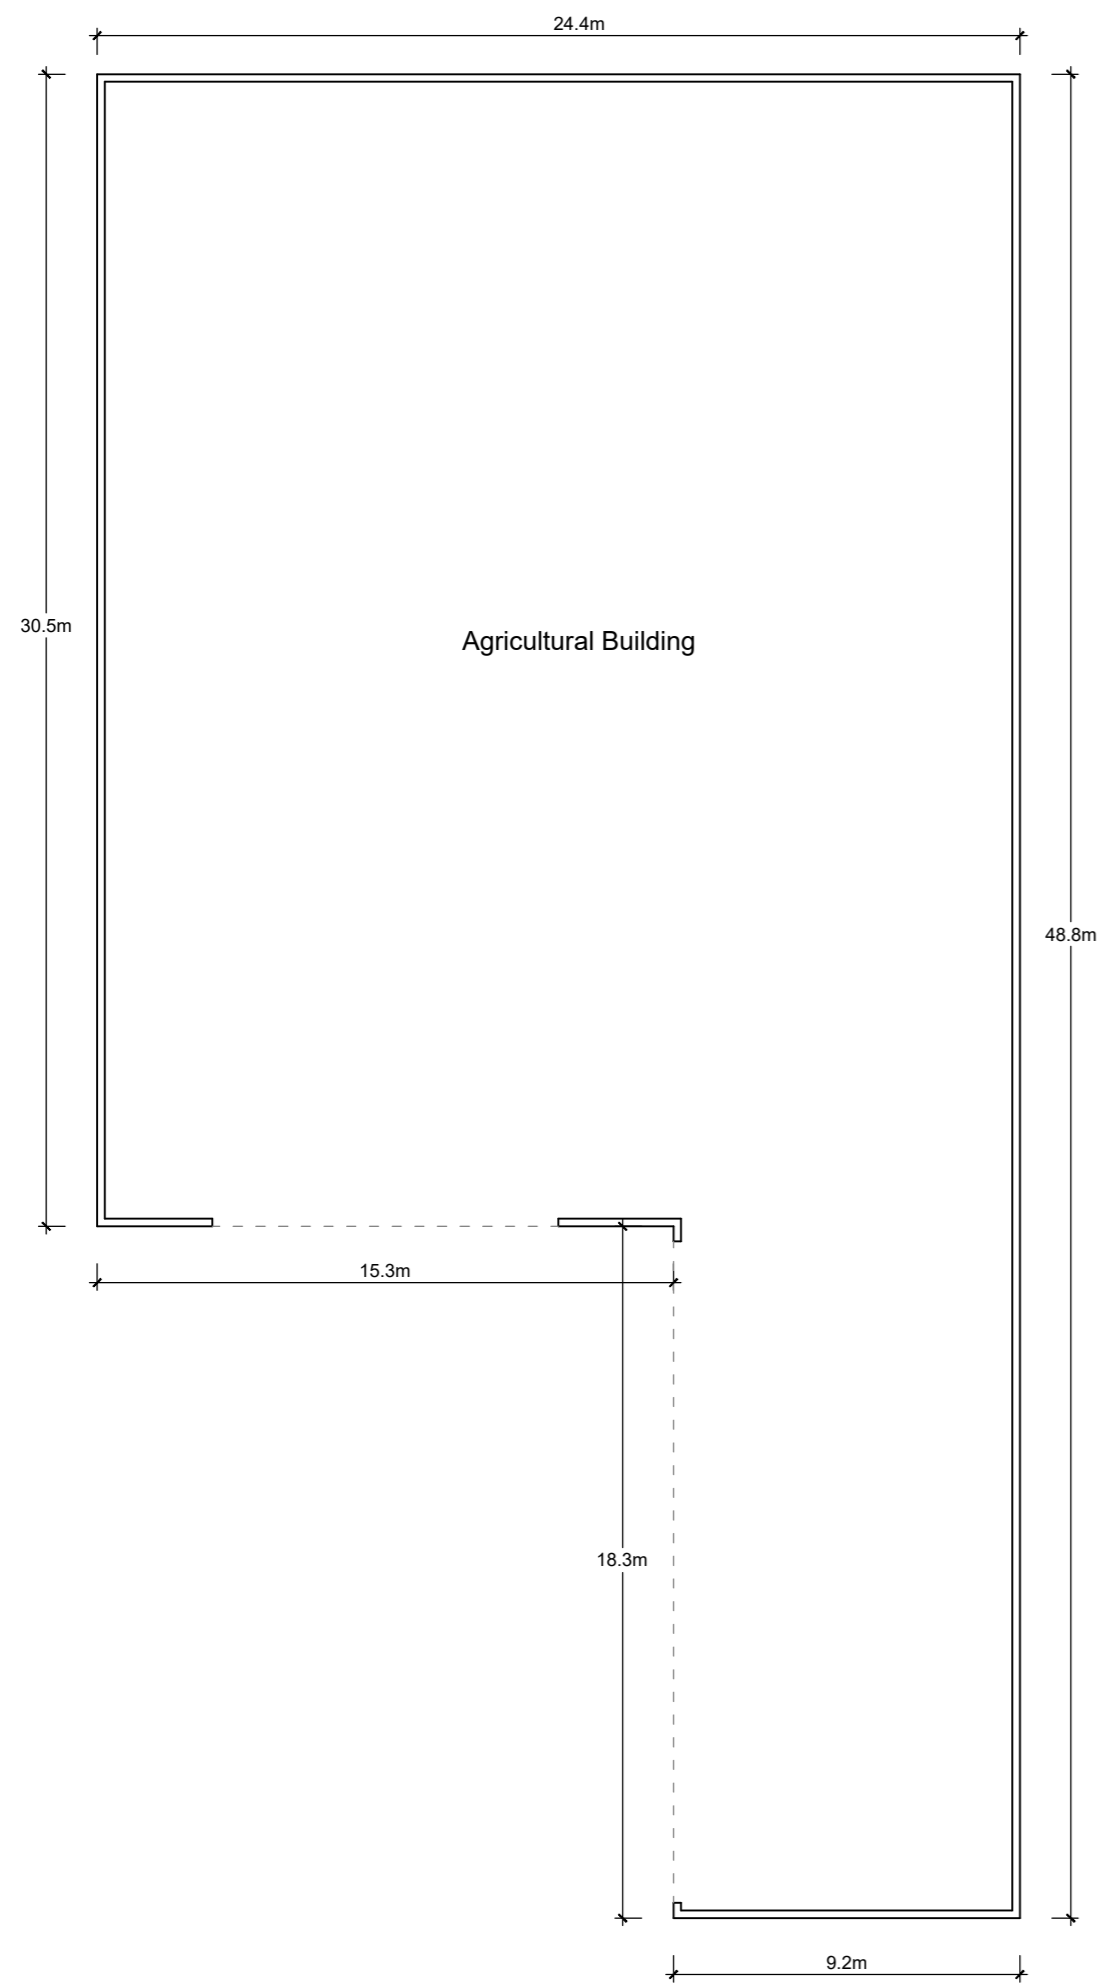

Proposed Plan 1:200

| | | |
|---|------------------|--------------|
| Client Mr Knowles | | |
| Project Proposed Agricultural Building at Edisford Bridge Farm Edisford Road Clitheroe BB7 3LJ | | |
| Drawing Title Proposed Plan and Elevations | | |
| Scale 1:200 @ A2 | Date Oct 2020 | Drawn LFR |
| READ DESIGN LTD | | |
| 108 - 01 - 02 | | |