




Proposed Rear Elevation

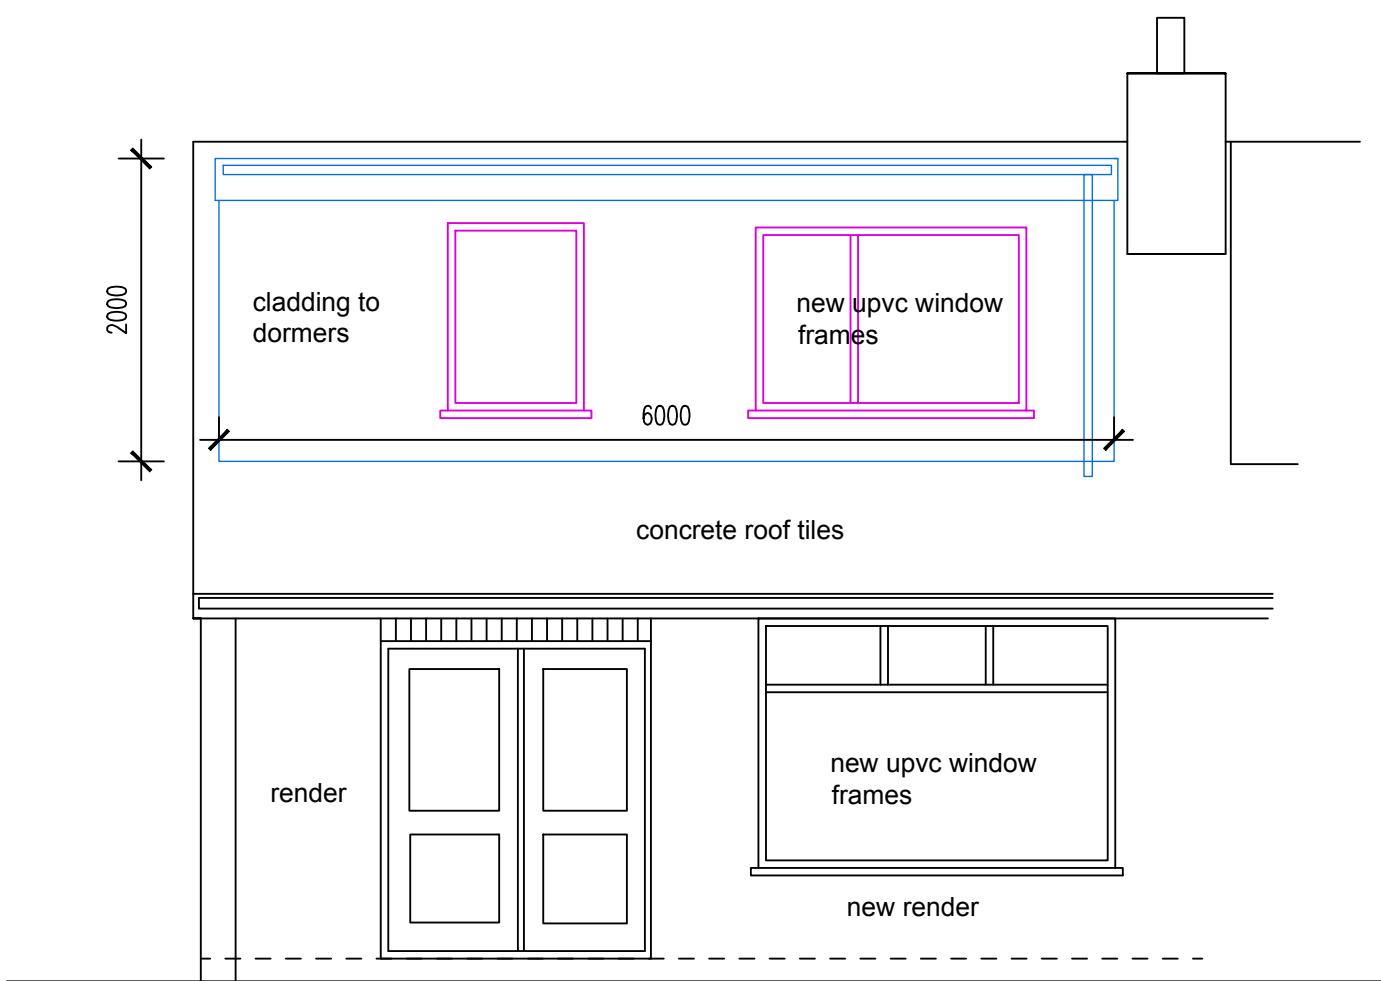


Proposed Front Elevation

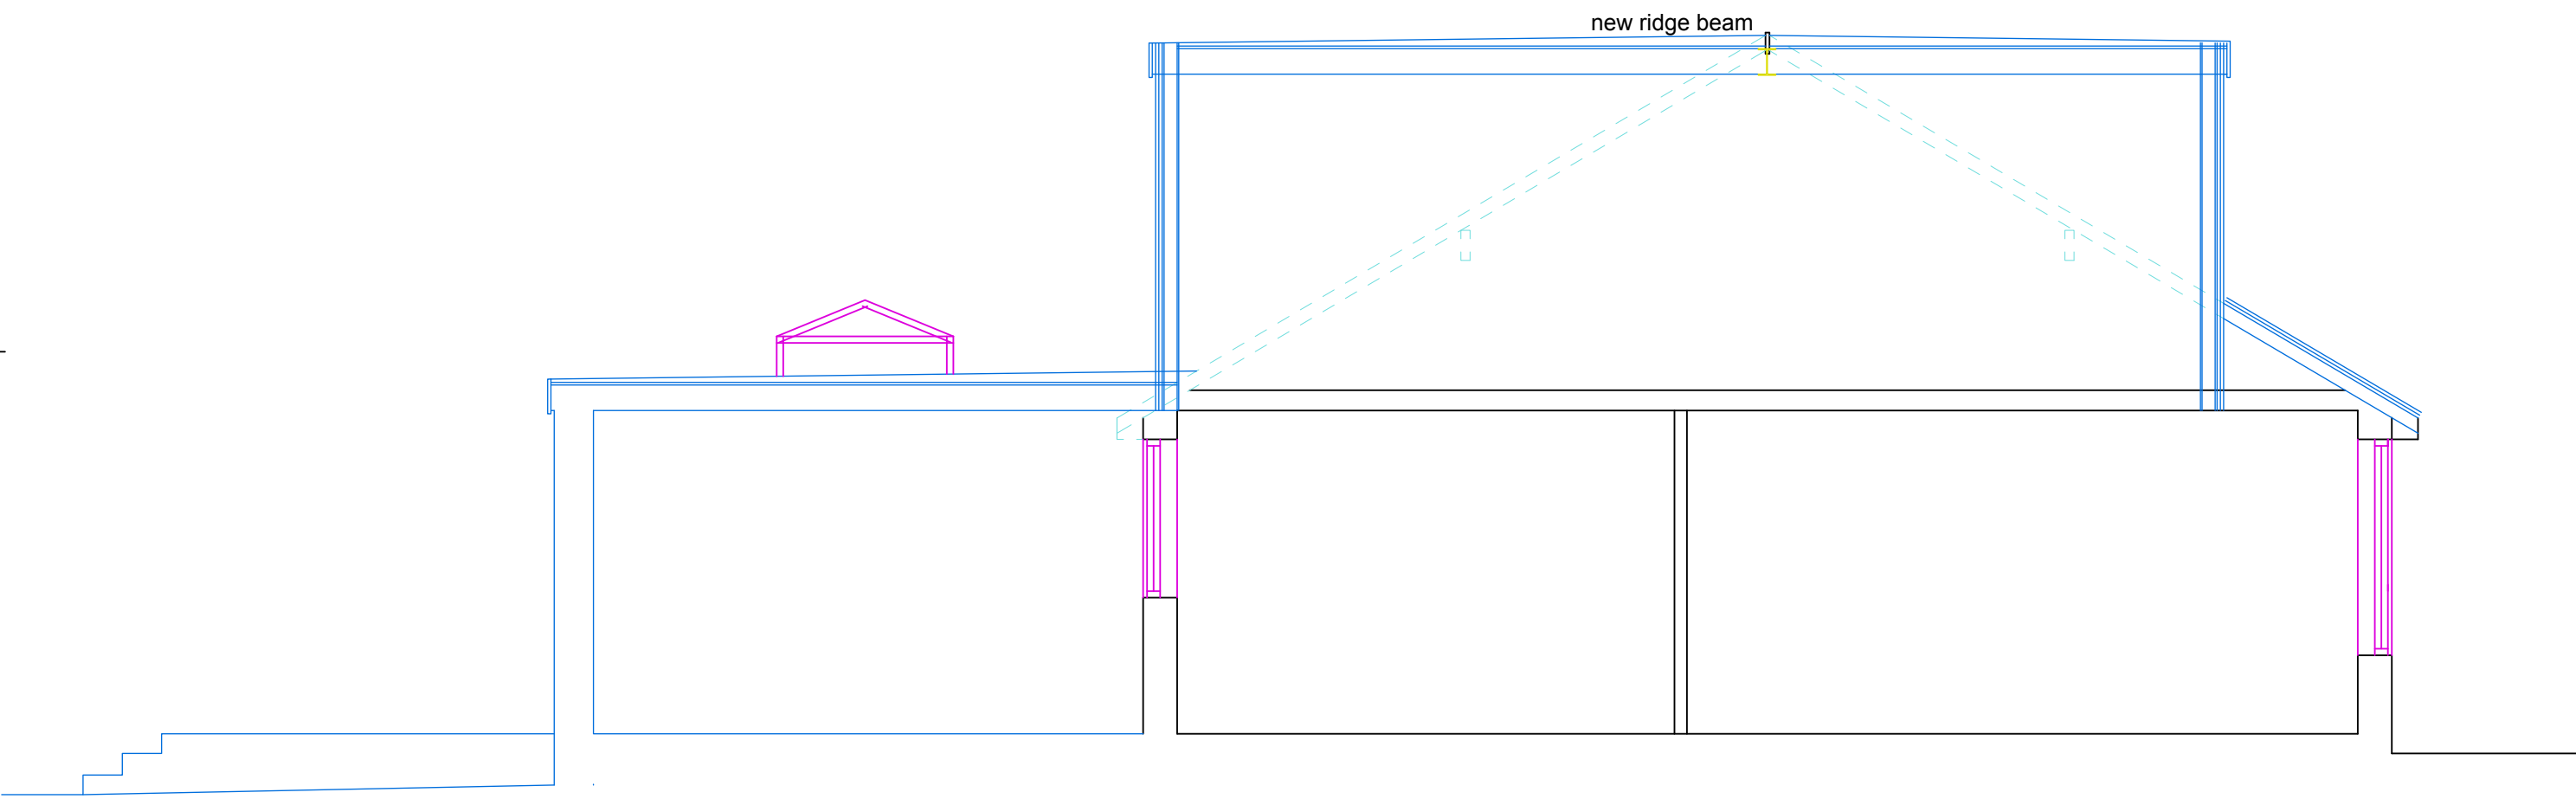


Proposed Section

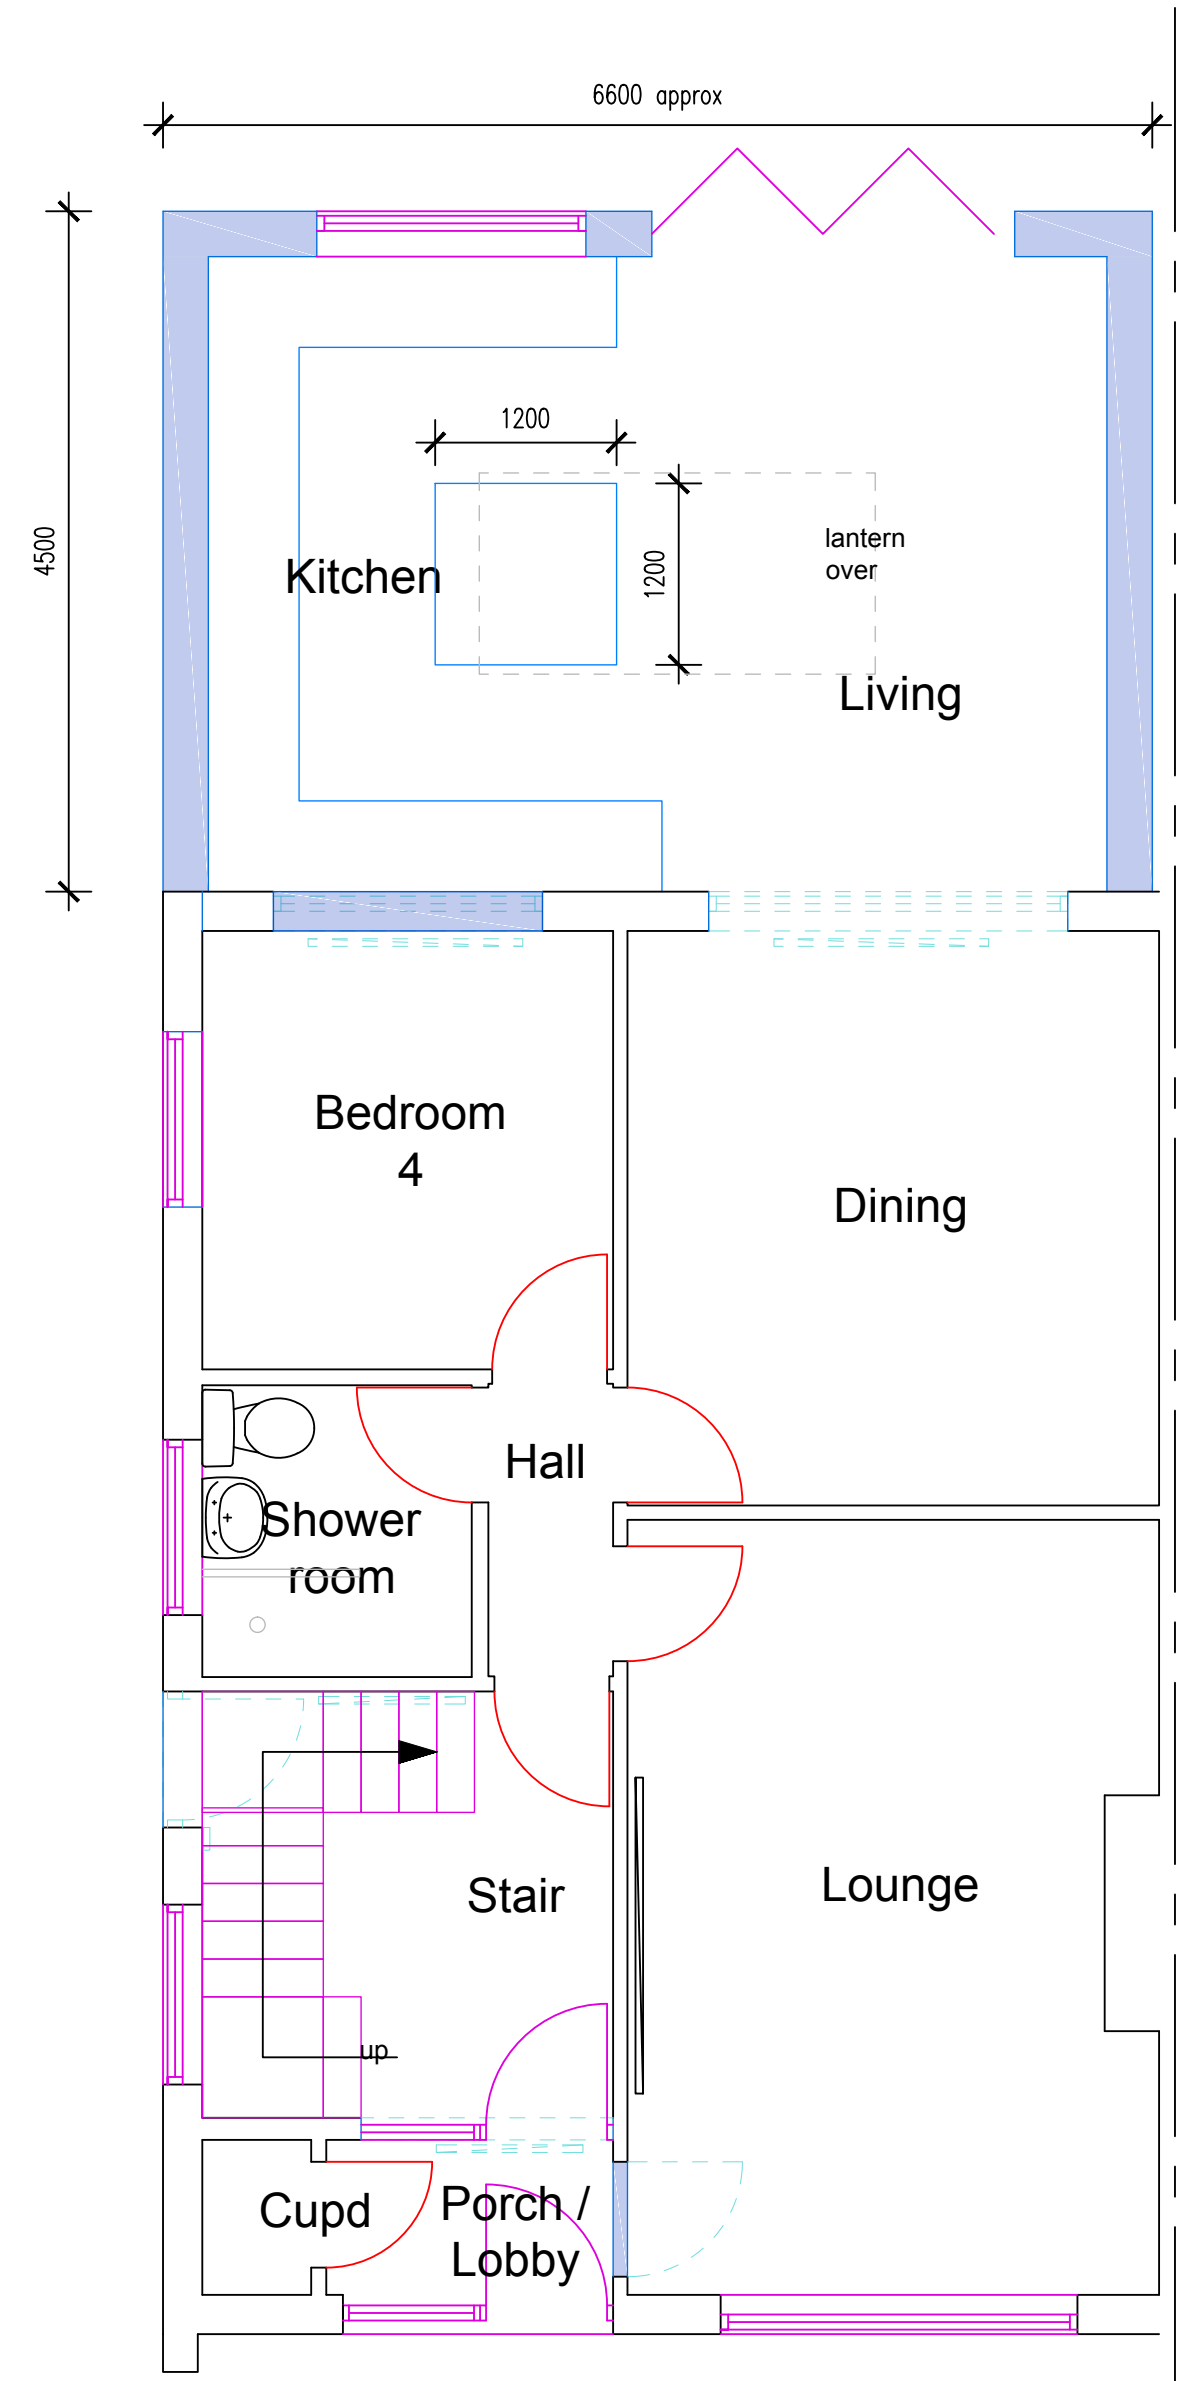

Proposed Ground Floor Plan

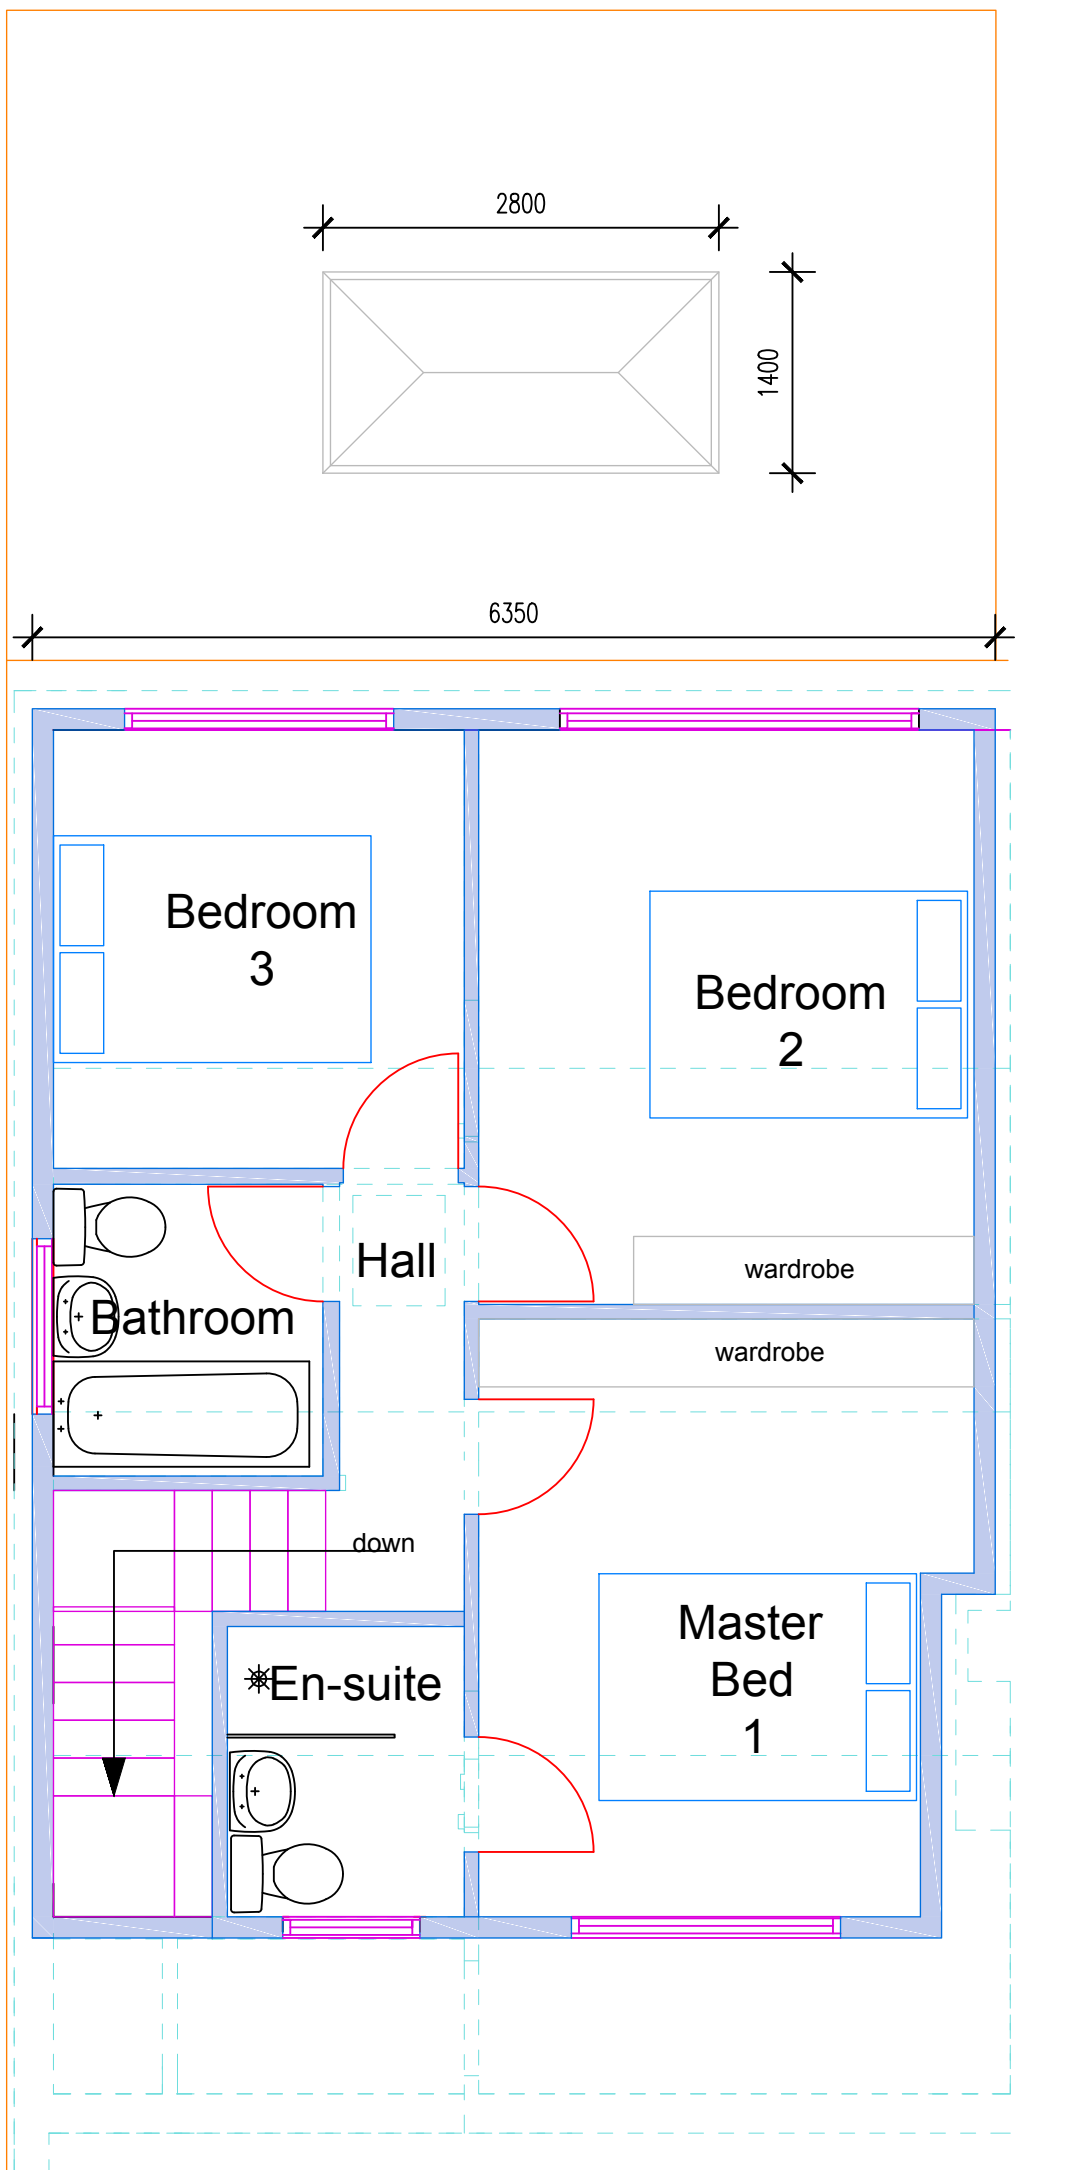

Proposed First Floor Plan

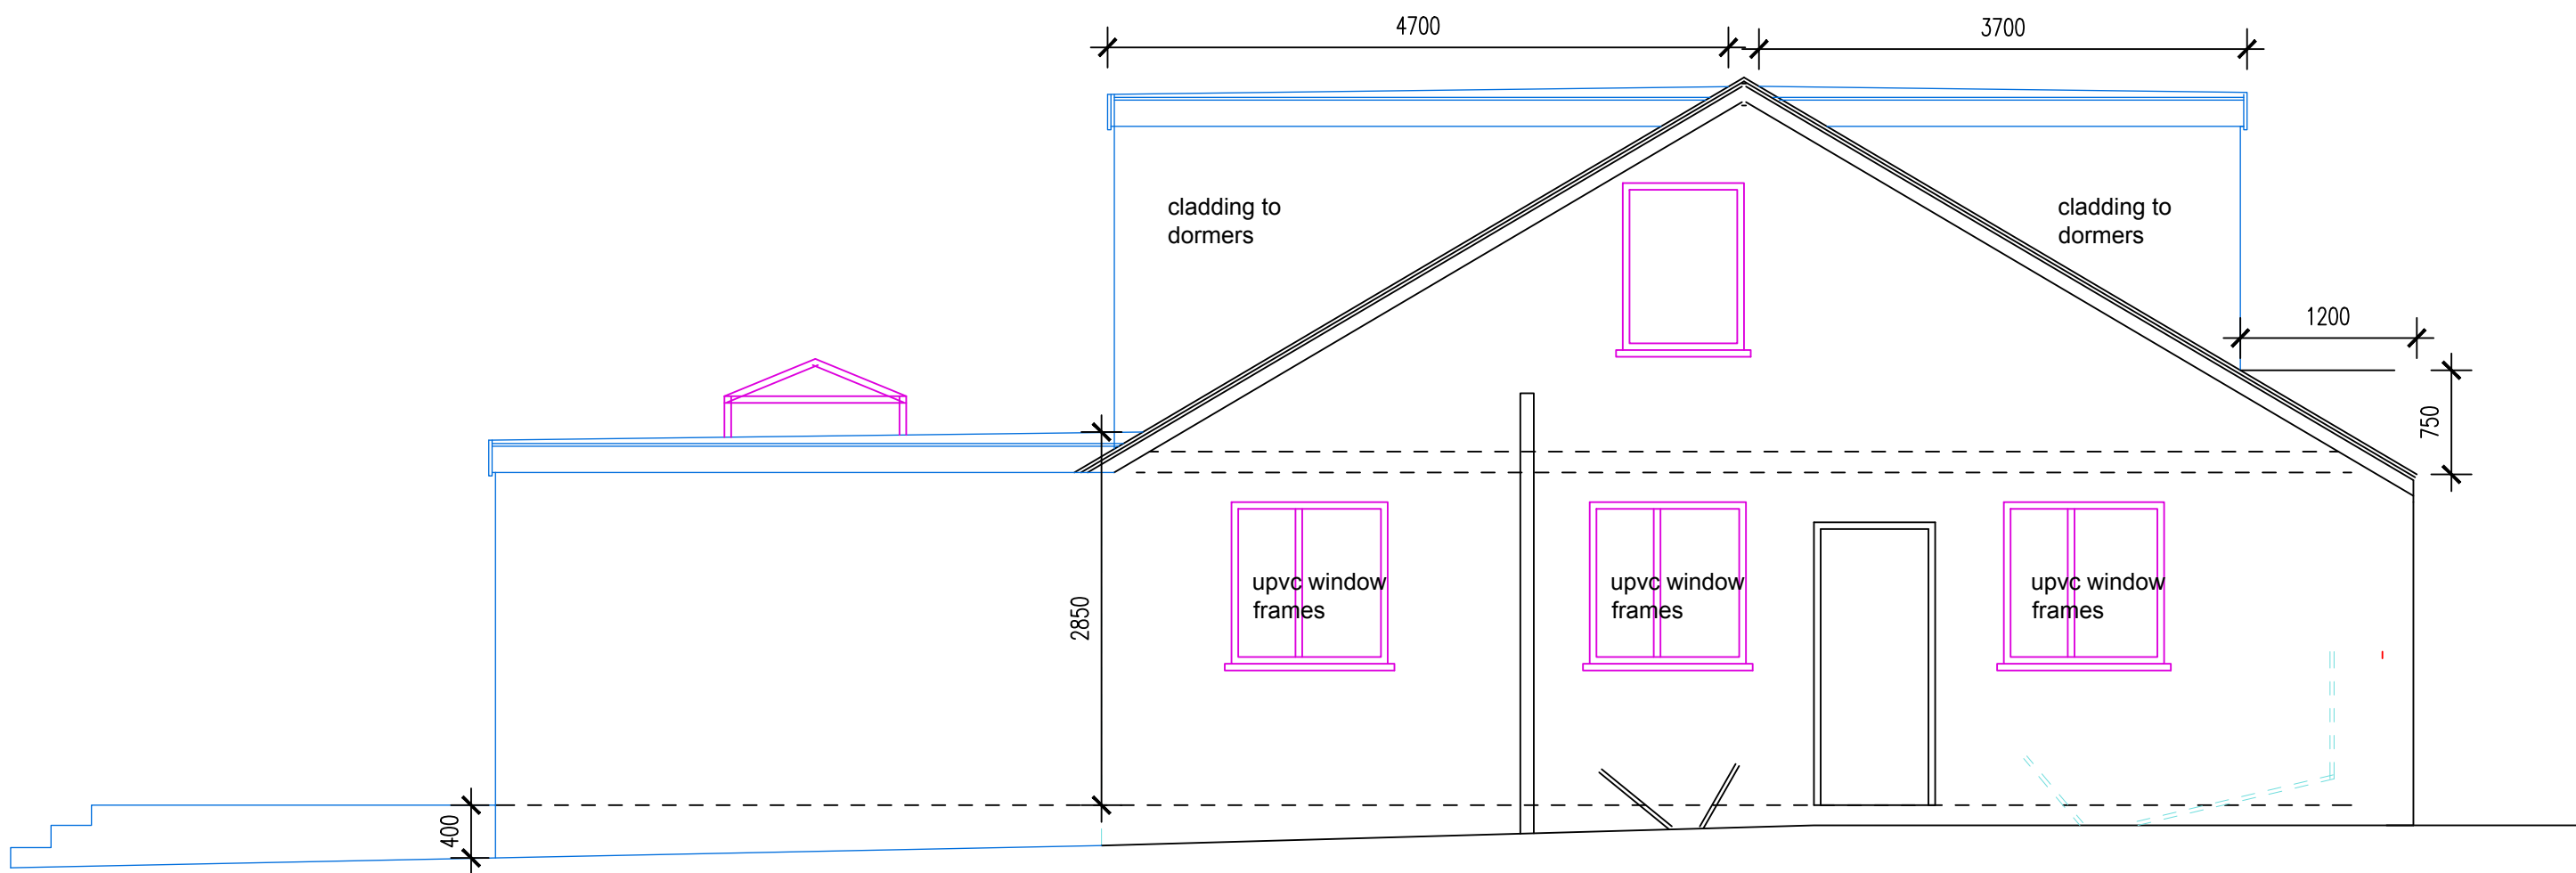

Proposed Side Elevation

Notes

This drawing is the property of The Intelligent Design Centre Ltd and copyright is reserved by them. This drawing is not to be copied or disclosed by or to any unauthorised persons without the prior written consent of The Intelligent Design Centre Ltd.

Do not scale from this drawing.

All dimensions are to be checked on site prior to construction, manufacture of any components and ordering of materials and equipment.

Any discrepancies are to be reported to the architect for clarification.

All materials and workmanship to be in accordance with the current British Standards and codes of practice.

C	23-10-20	jad	Dimensions added at request of planning officer	
B	23-10-20	jad	Dimensions added at request of planning officer	
A	21-10-20	jad	Dimensions added at request of planning officer	
Rev	Date	Drawn by	Comments	
Client				
T & T Building Developments Ltd				
Project				
Proposed Extensions				
1 Mayfair Crescent, Wiltshire				
Drawing				
Proposed Plans, section and elevations				
Date	Drawn by	Scales		
Oct 2020	jadrickson	1:50 @ A1		
Job No - Dwg No - Rev				
20084-02 rev C				