

Notes


This drawing is the property of The Intelligent Design Centre Ltd and copyright is reserved by them. This drawing is not to be copied or disclosed by or to any unauthorised persons without the prior written consent of The Intelligent Design Centre Ltd.

Do not scale from this drawing.


All dimensions are to be checked on site prior to construction, manufacture of any components and ordering of materials and equipment.

Any discrepancies are to be reported to the architect for clarification.


All materials and workmanship to be in accordance with the current British Standards and codes of practice.

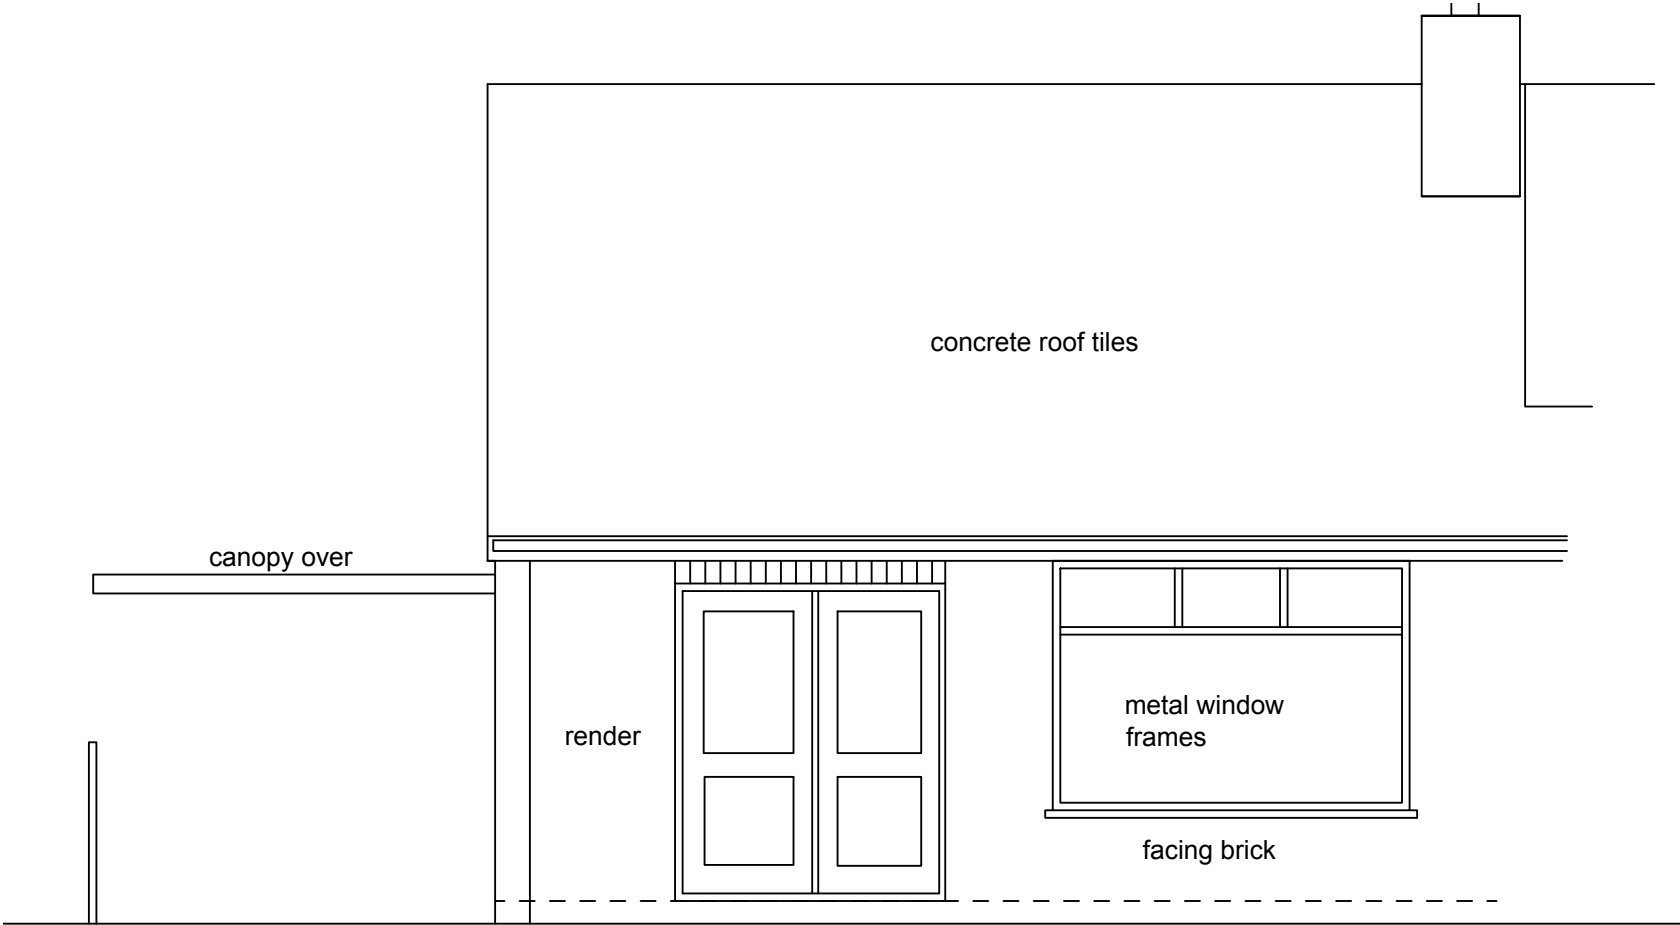


Existing Front Elevation

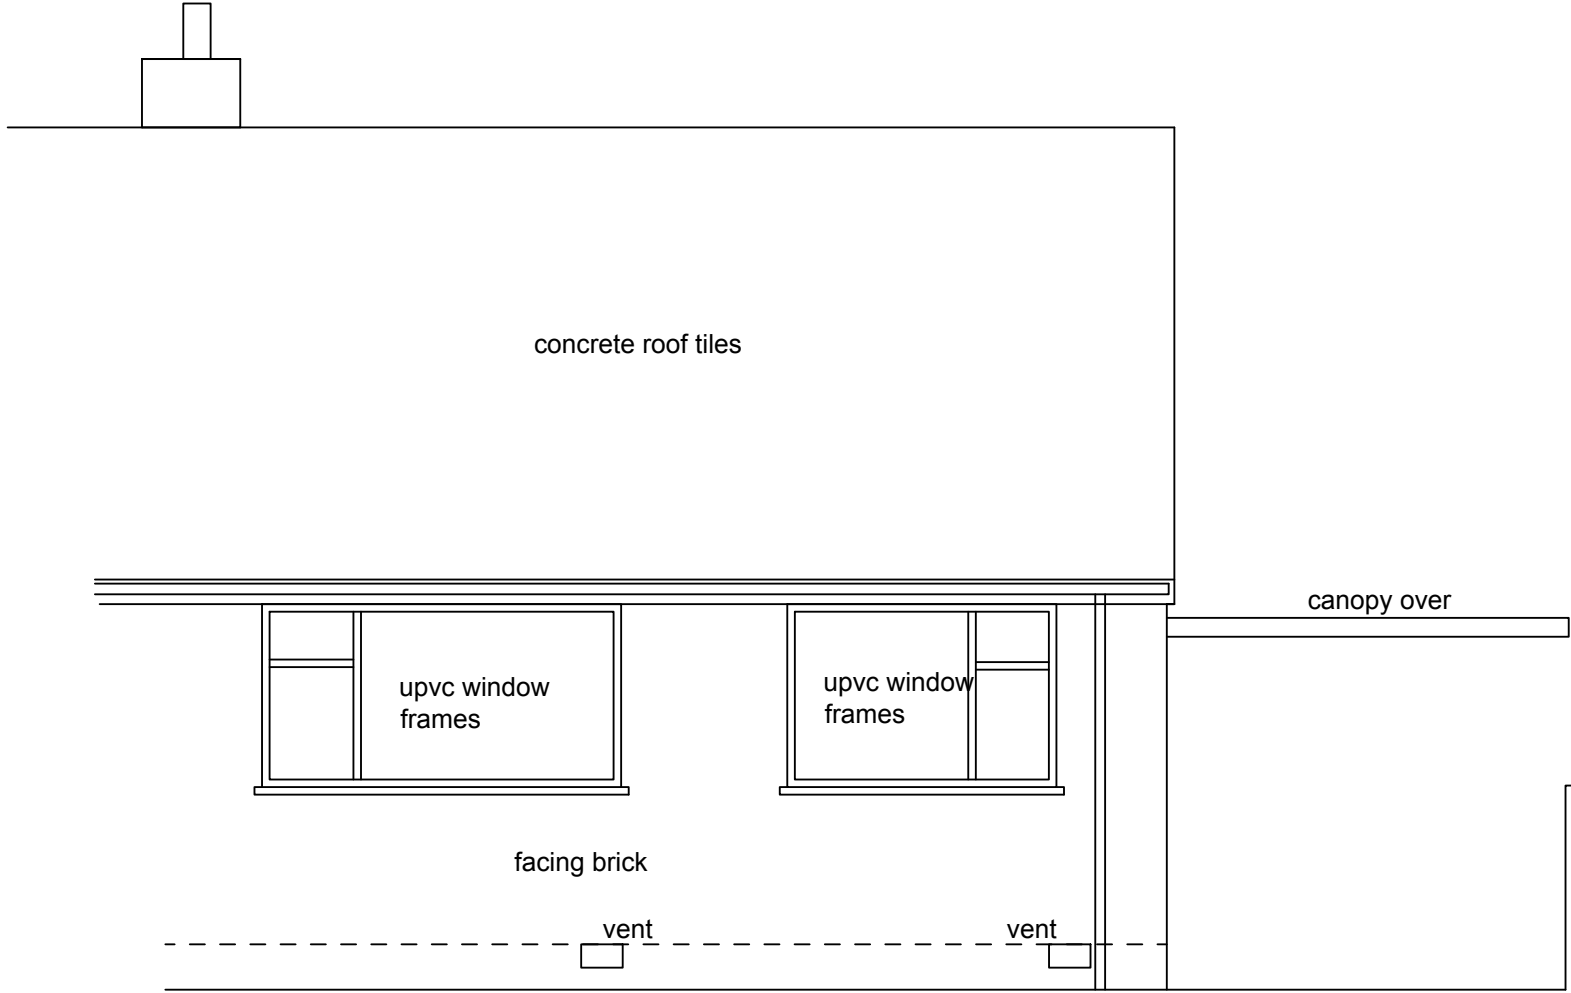


Existing Rear Elevation

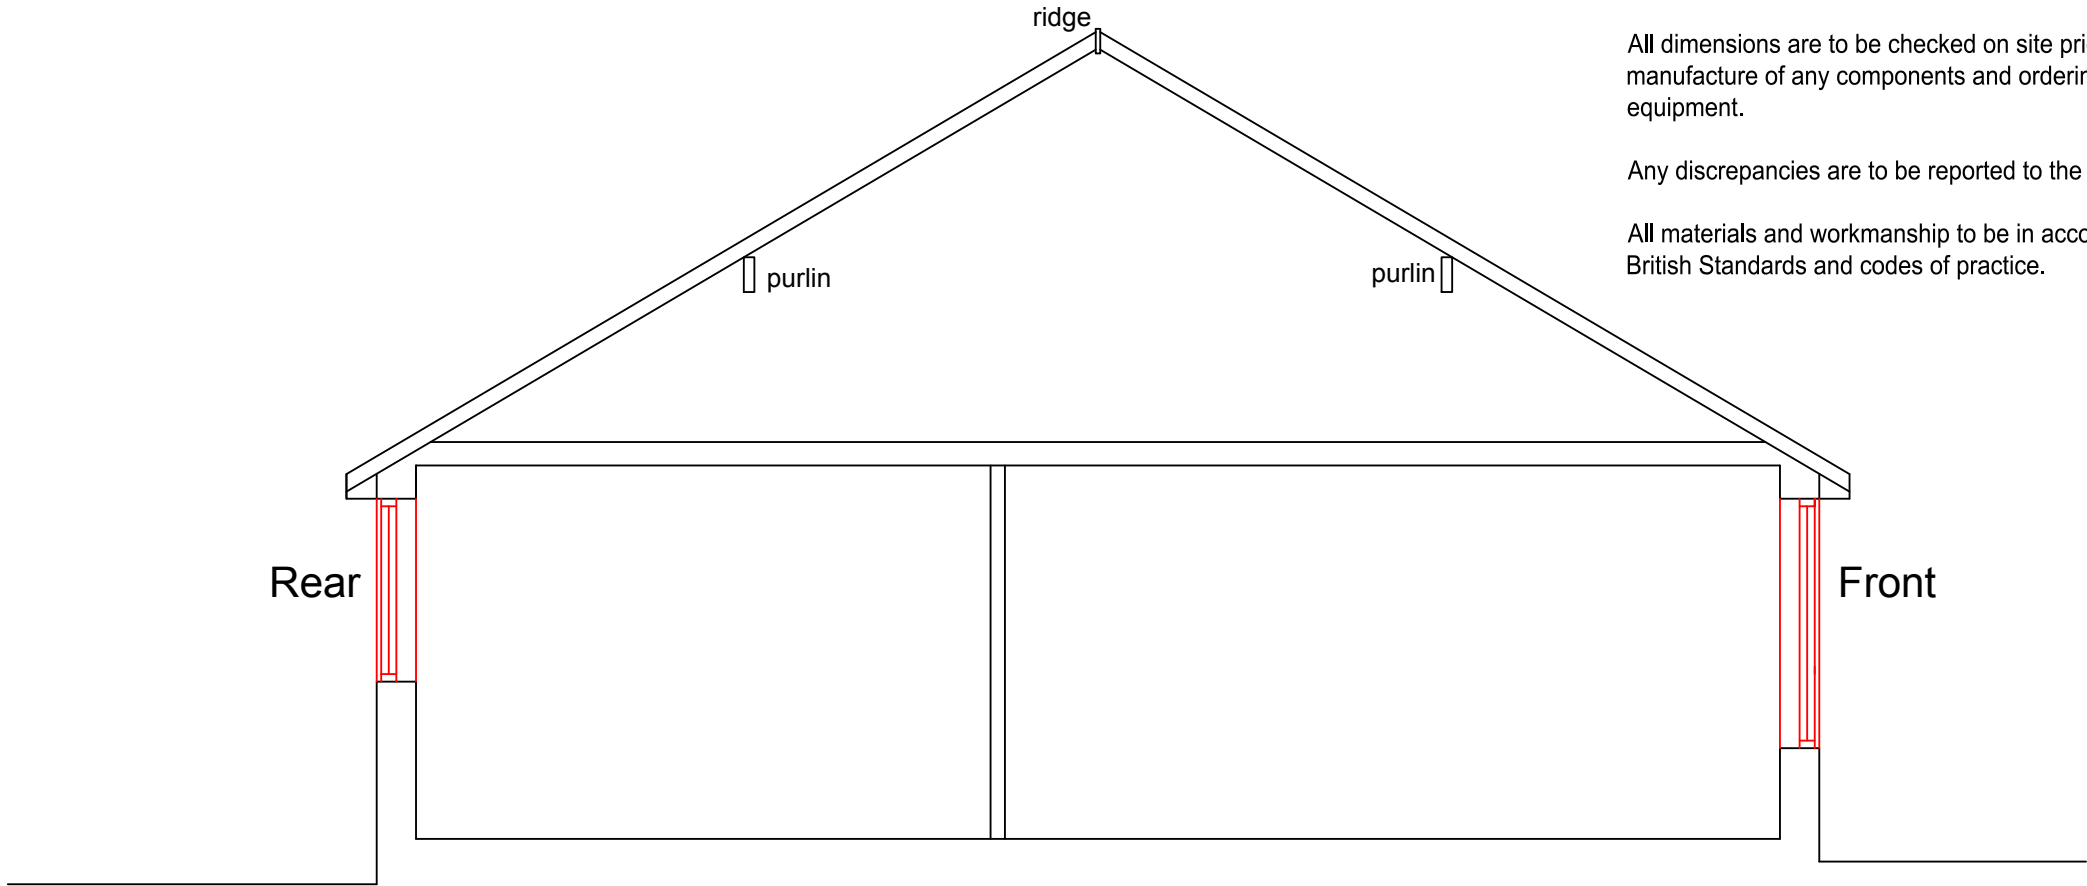


Existing Section

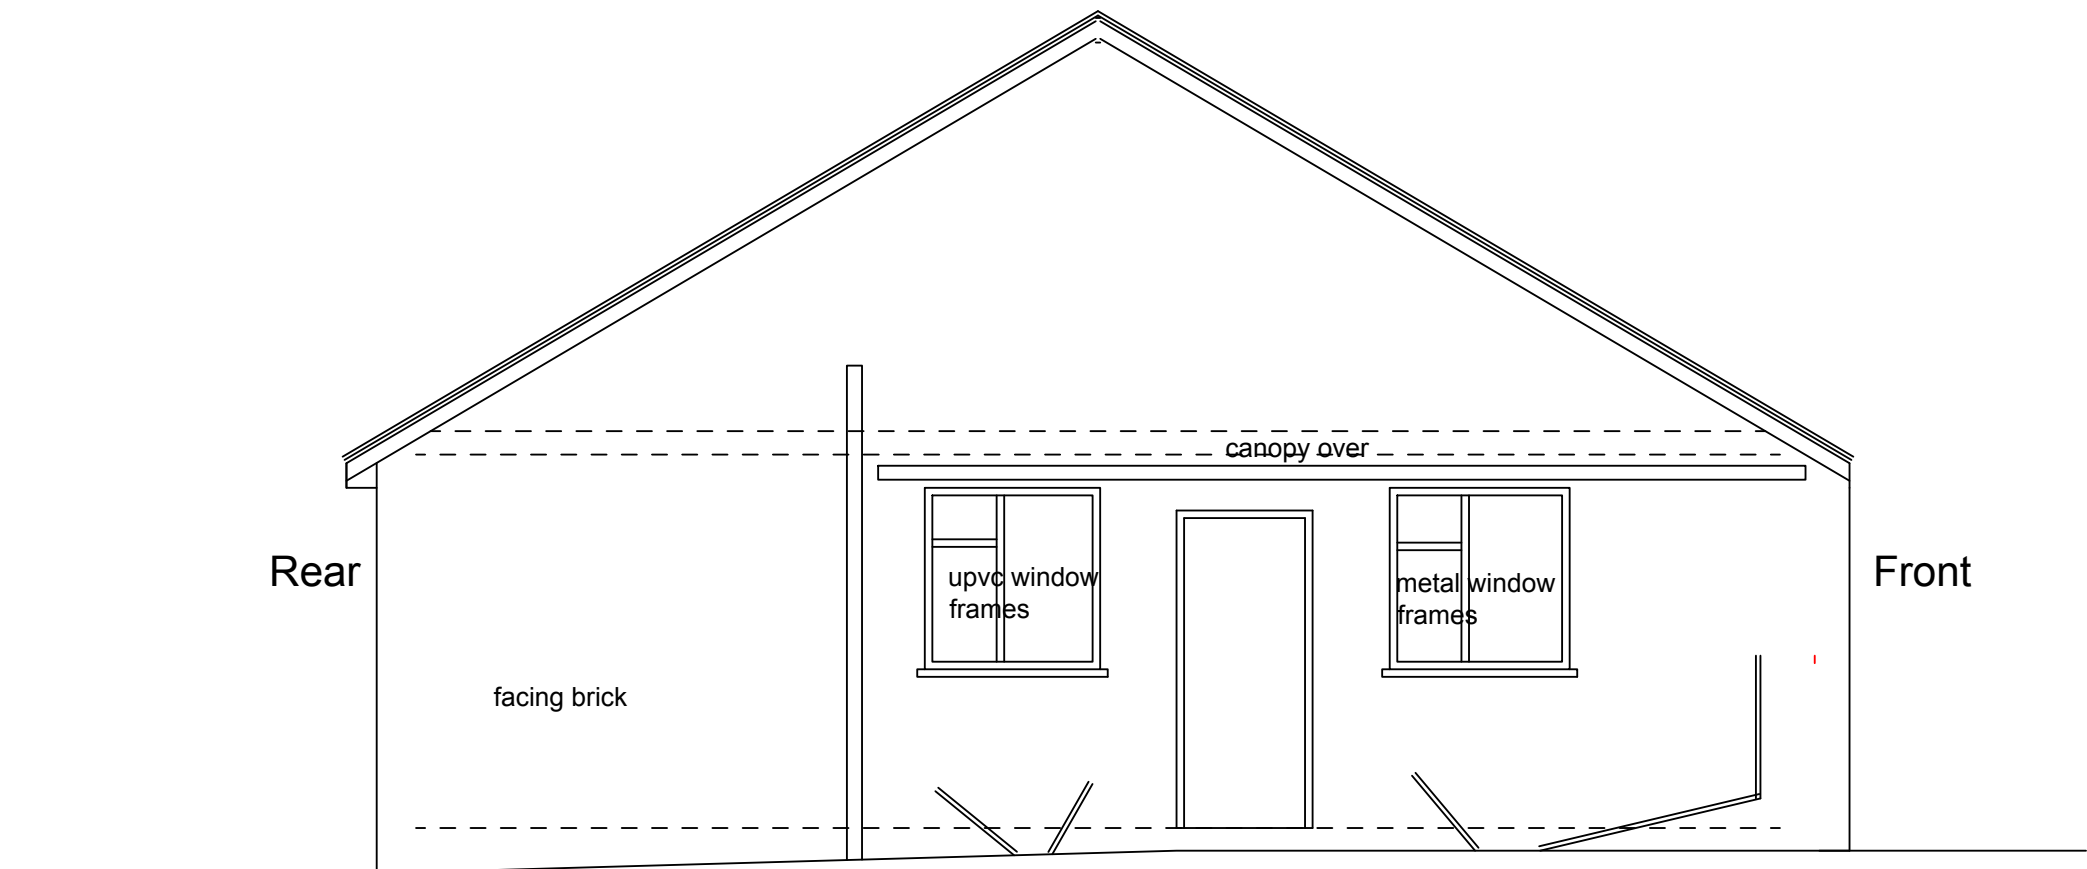


Existing Side Elevation

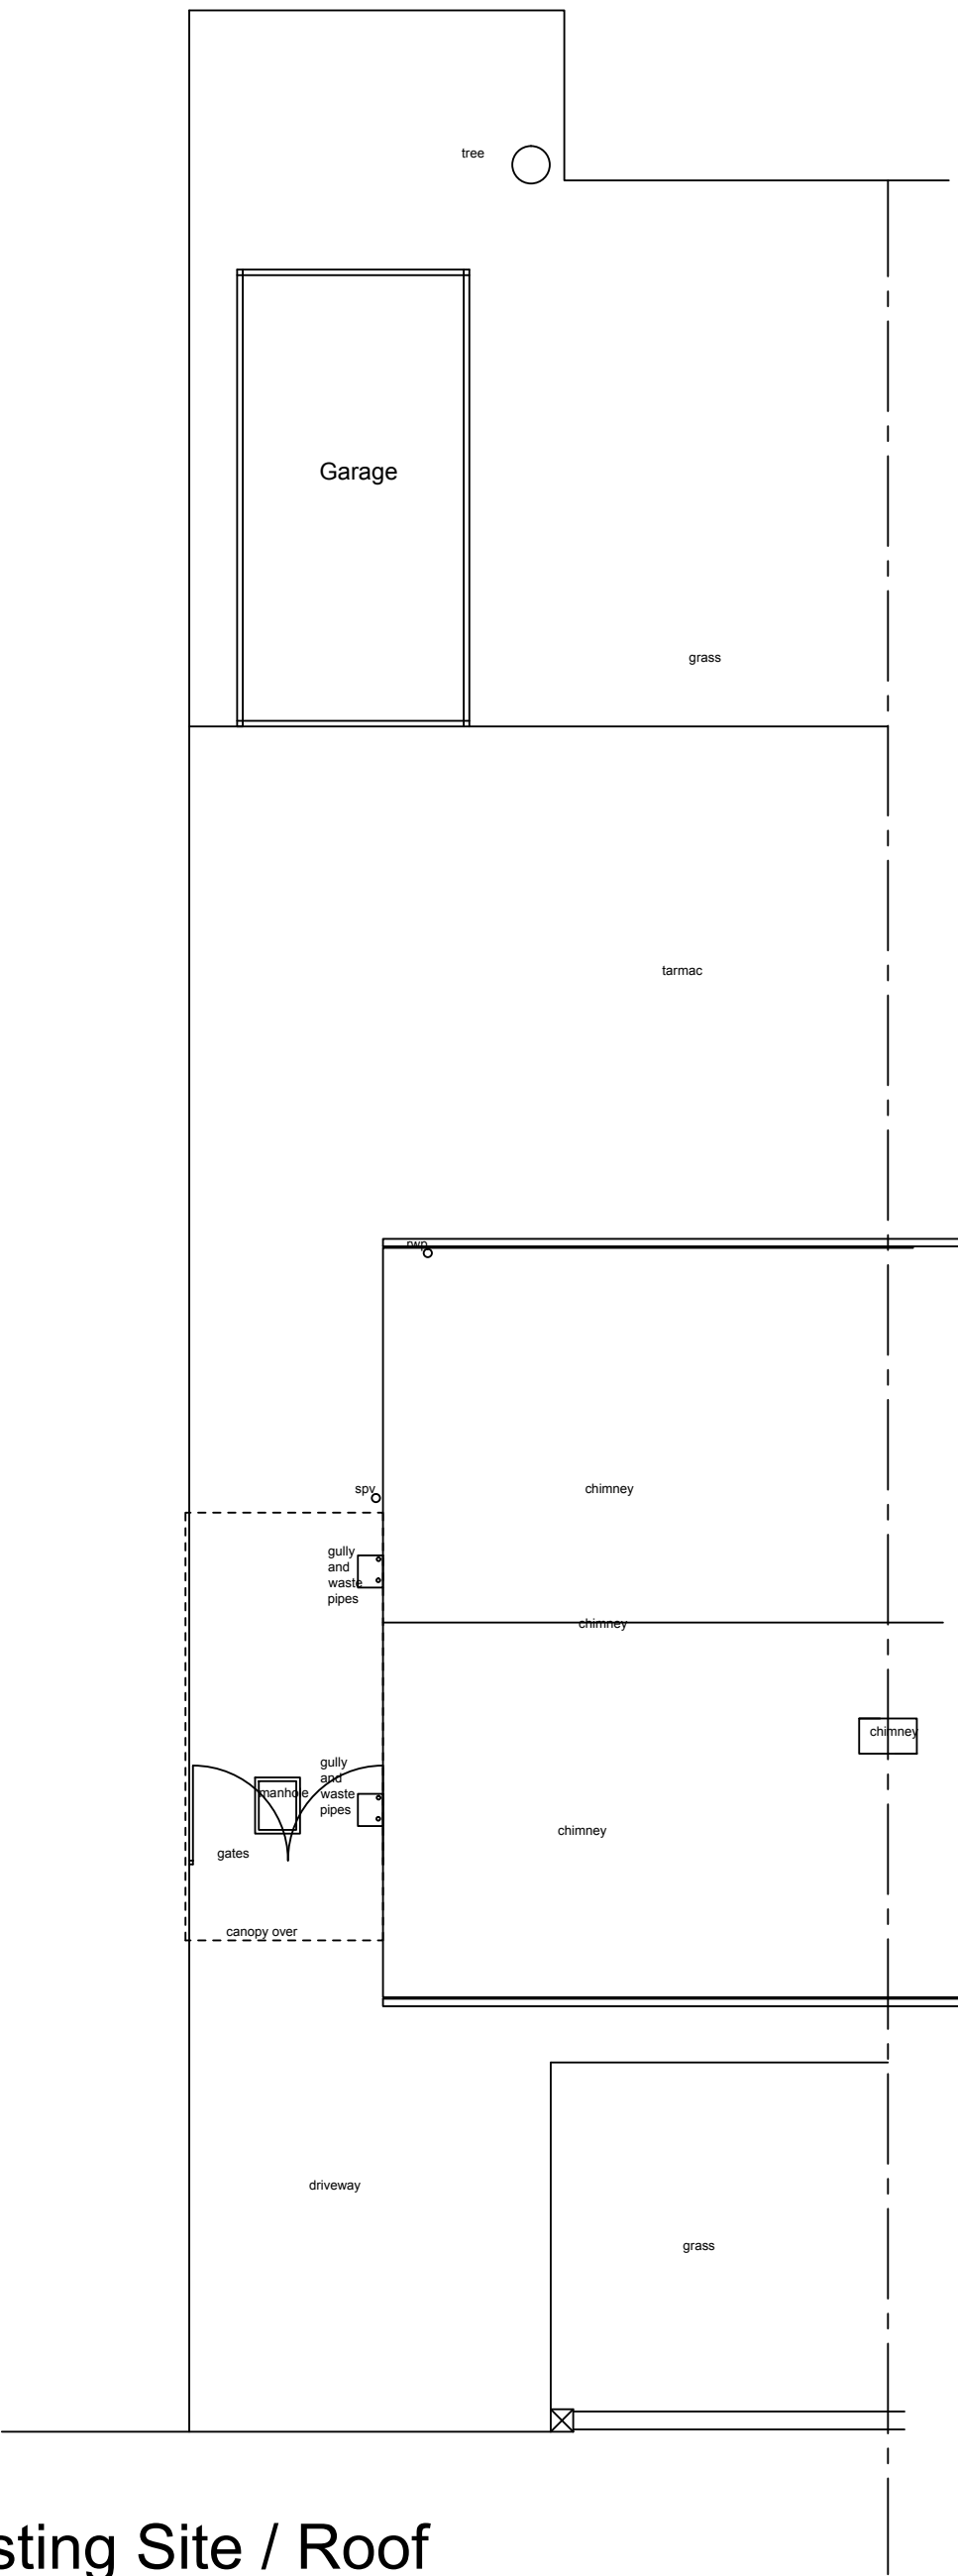

Existing Site / Roof
Plan Scale 1:100

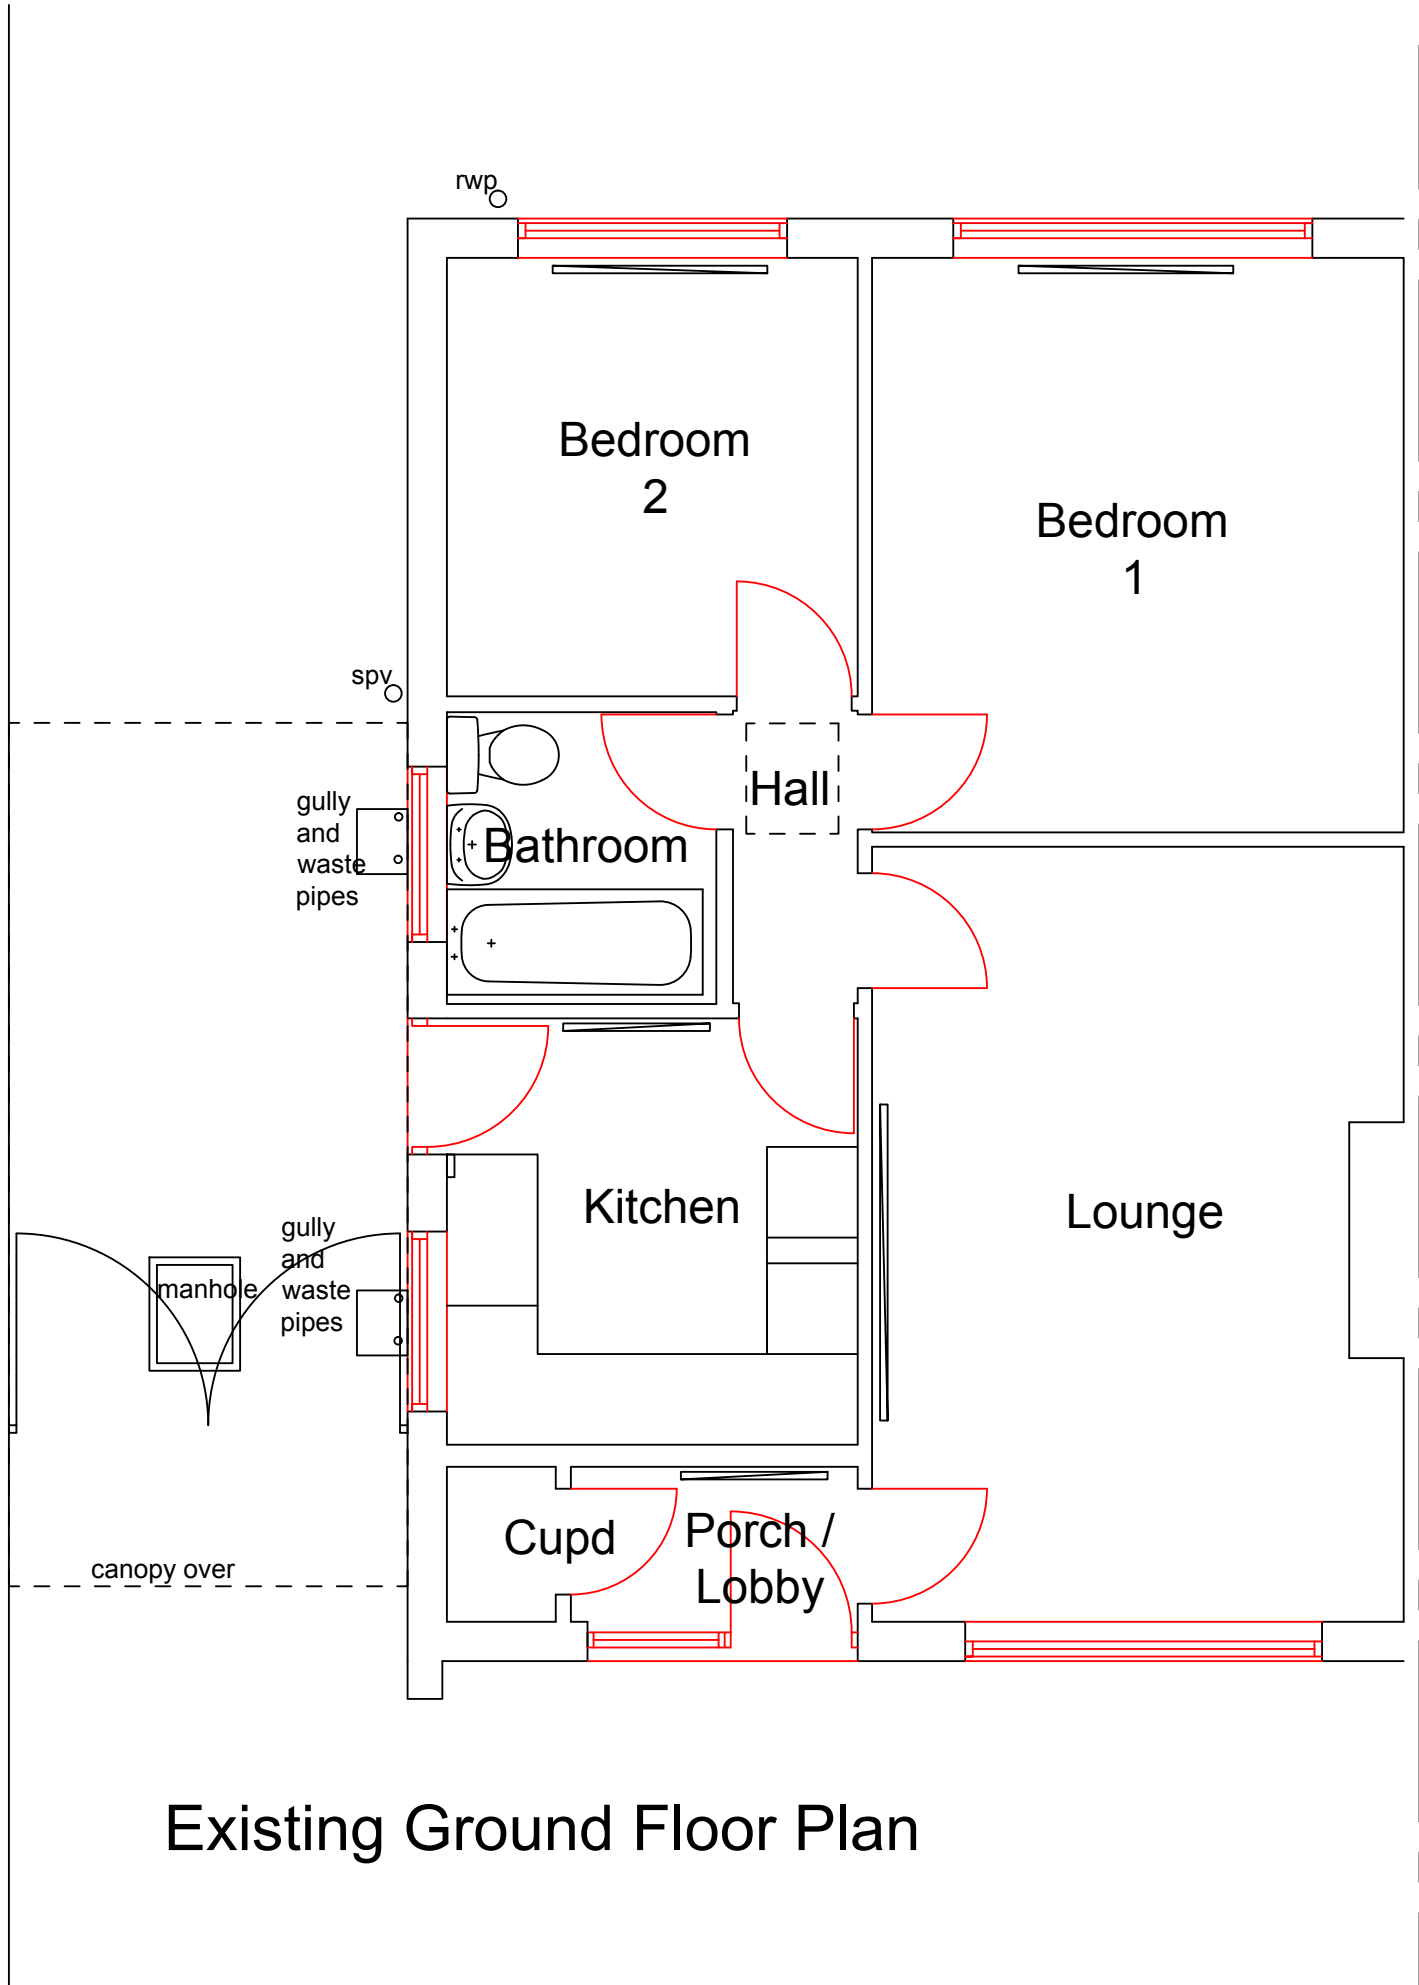

Existing Ground Floor Plan

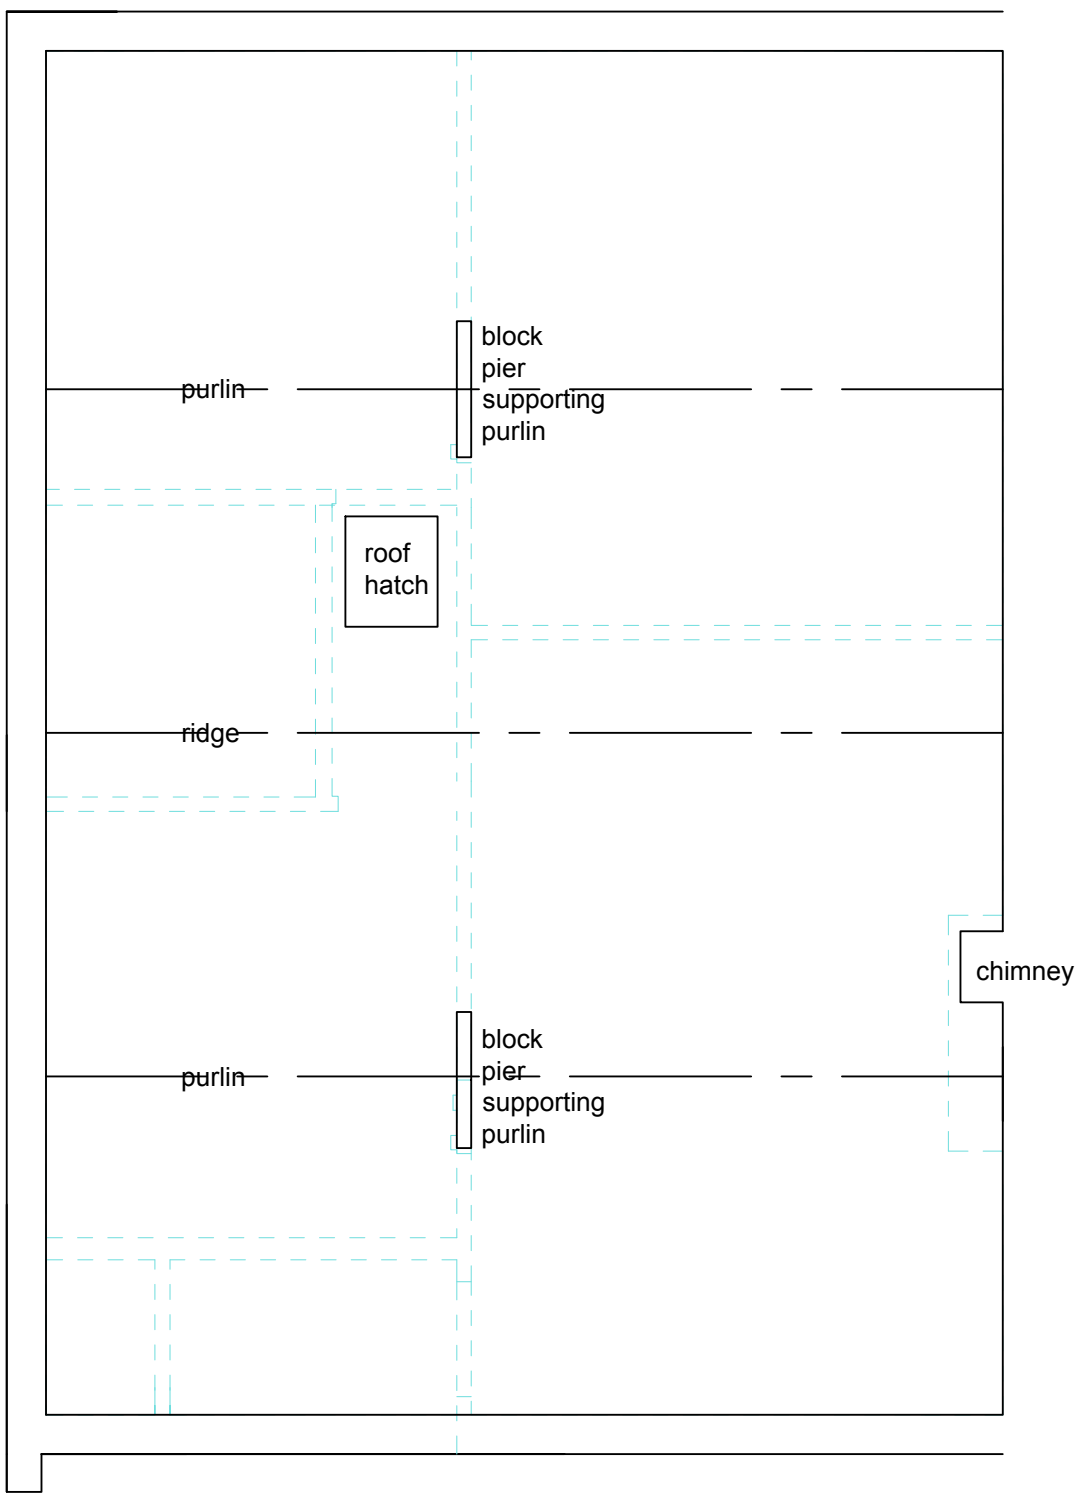

Existing Loft Plan

A 10-10-20 jad Further Survey Information Added
Rev Date Drawn by Comments

Client
T & T Building Developments Ltd

Project
**Proposed Extensions
1 Mayfair Crescent, Wilpshire**

Drawing
Existing Plans, section and elevations
Date Oct 2020 Drawn by jadickinson Scales 1:50 @ A1

Job No - Dwg No - Rev
20084-01 rev A