


PROPOSED FLOOR PLAN

NEW DWELLING - LAND ASSOCIATED WITH OVERDALE - CALFCOTE LANE - LONGRIDGE - PR3 3ST

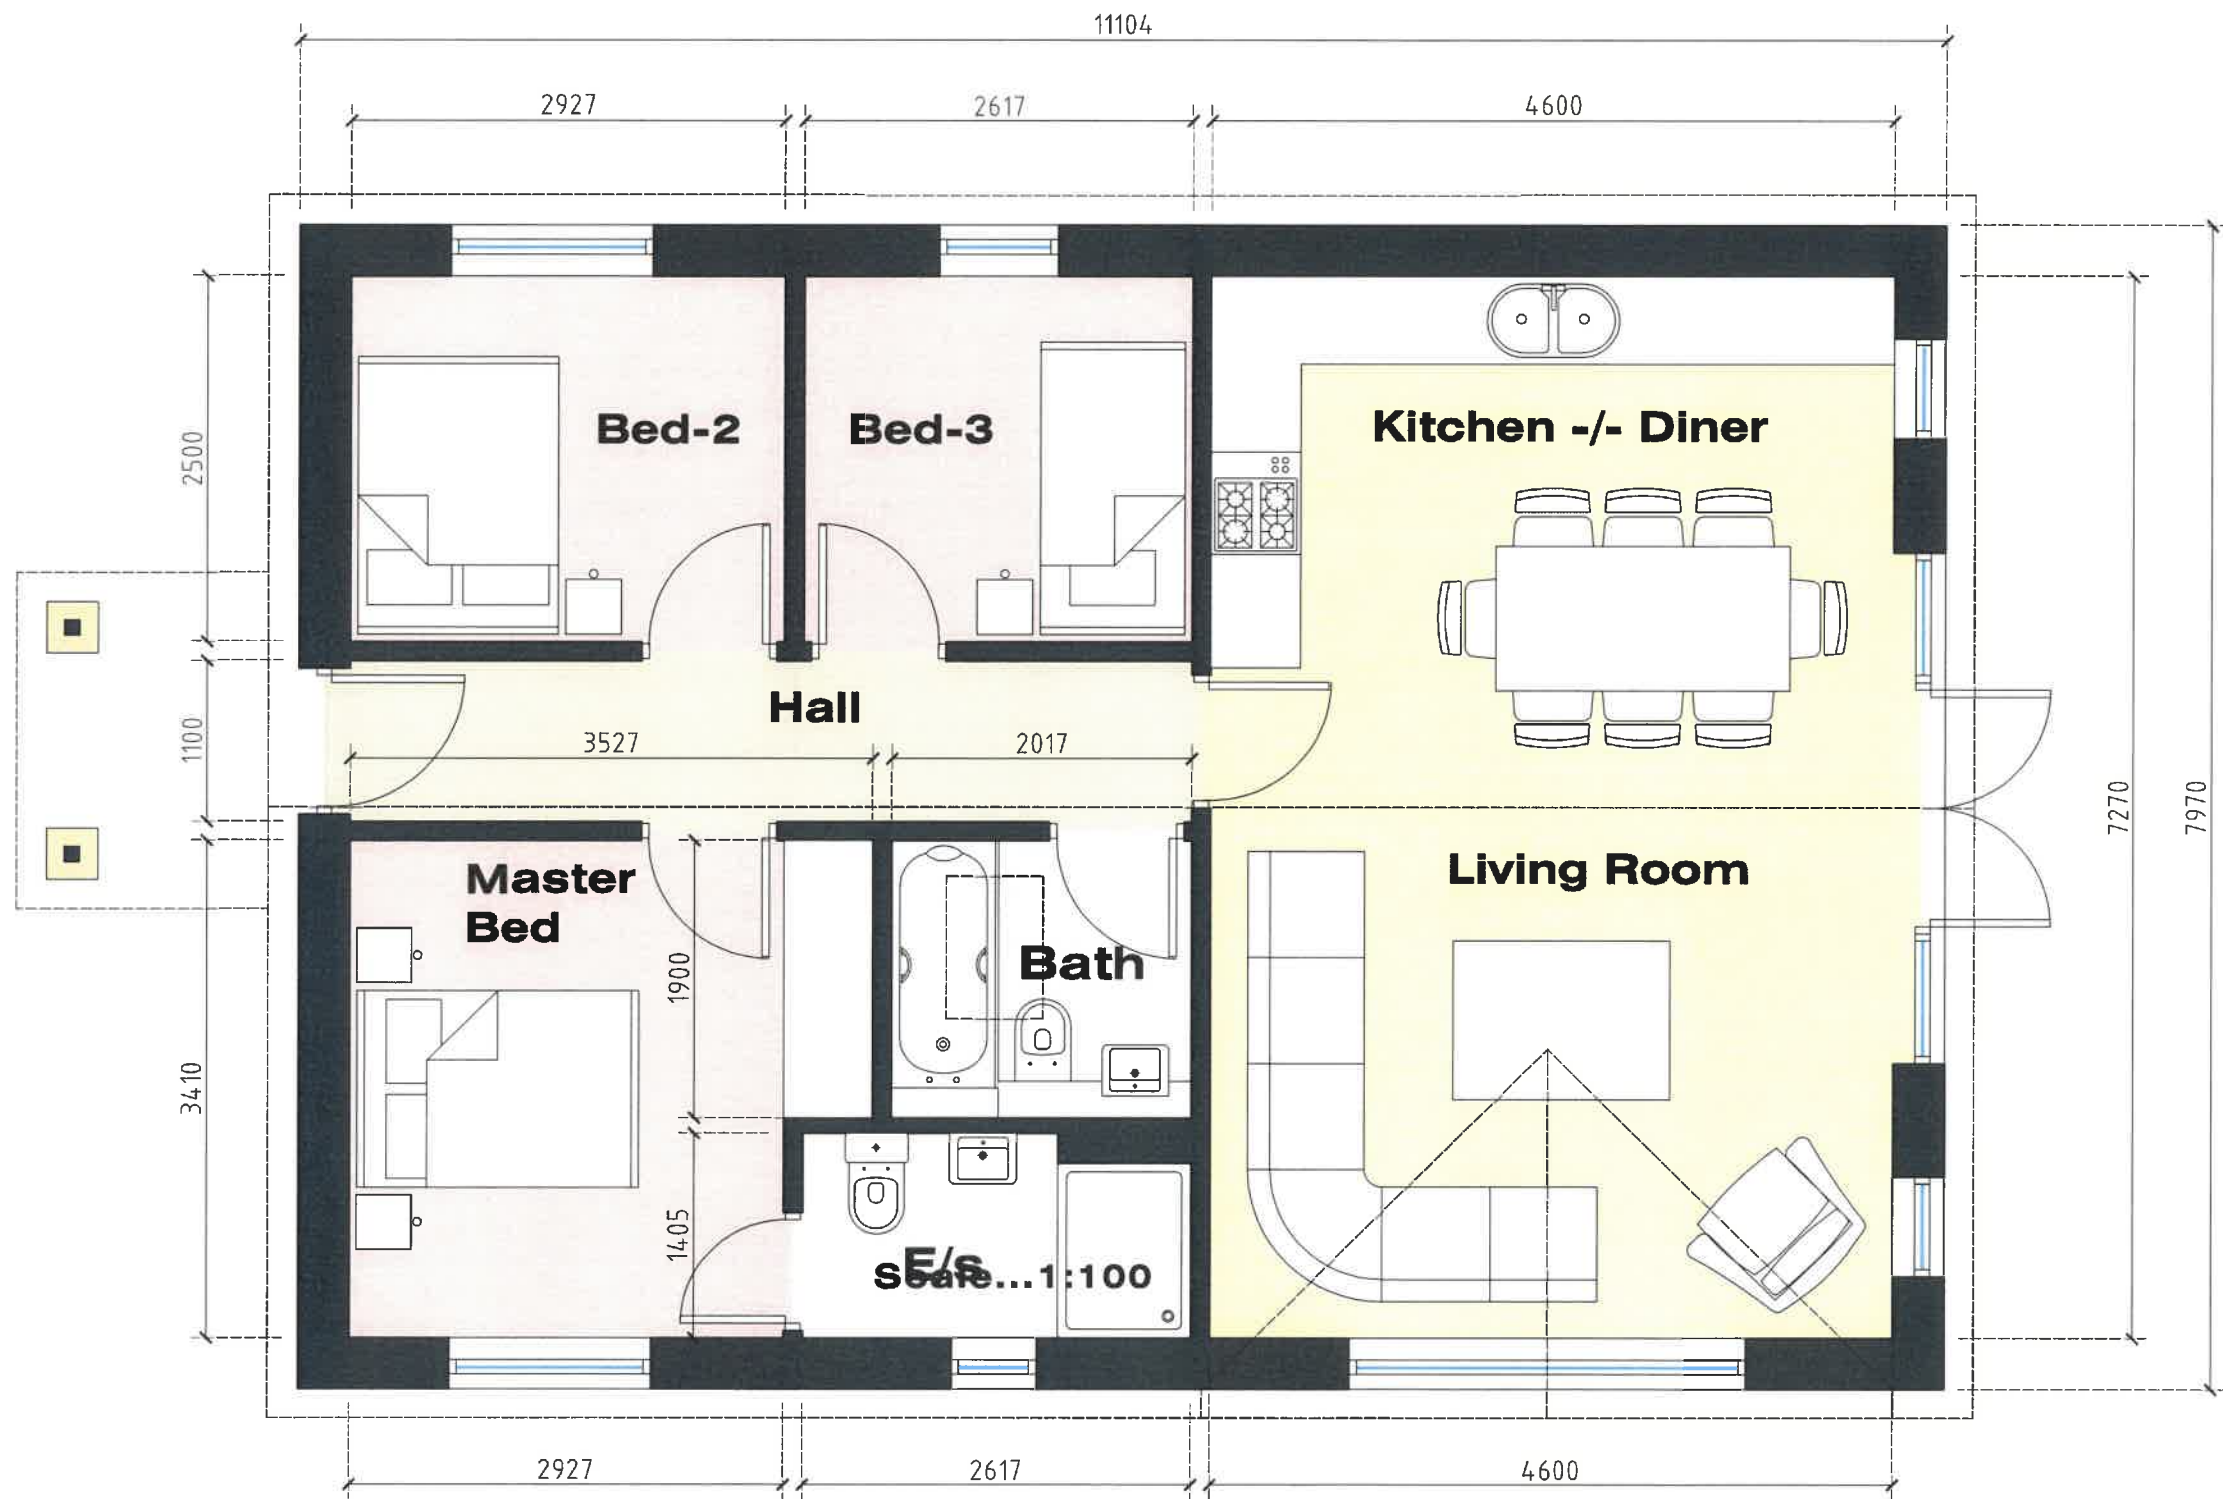

GROUND FLOOR PLAN

AMENDED PLANS RECEIVED
DATE 14.1.21

NEW DWELLING:
LAND AT OVERDALE
CALFCOTE LANE
LONGRIDGE
PRESTON

PROPOSED FLOOR PLANS

Dwg No.	JM-0139 004	Rev	A
Rev-A	Revised Design	JM	20.10.20
SCALE - 1:50 (A3).....DRAWN: J.MONKS			
MONKS ARCHITECTURAL DESIGN 25 Birchfield Drive - Longridge - Preston - PR3 3HP			