


PROPOSED GROUND FLOOR SITE PLAN

NEW DWELLING - LAND ASSOCIATED WITH OVERDALE - CALFCOTE LANE - LONGRIDGE - PR3 3ST

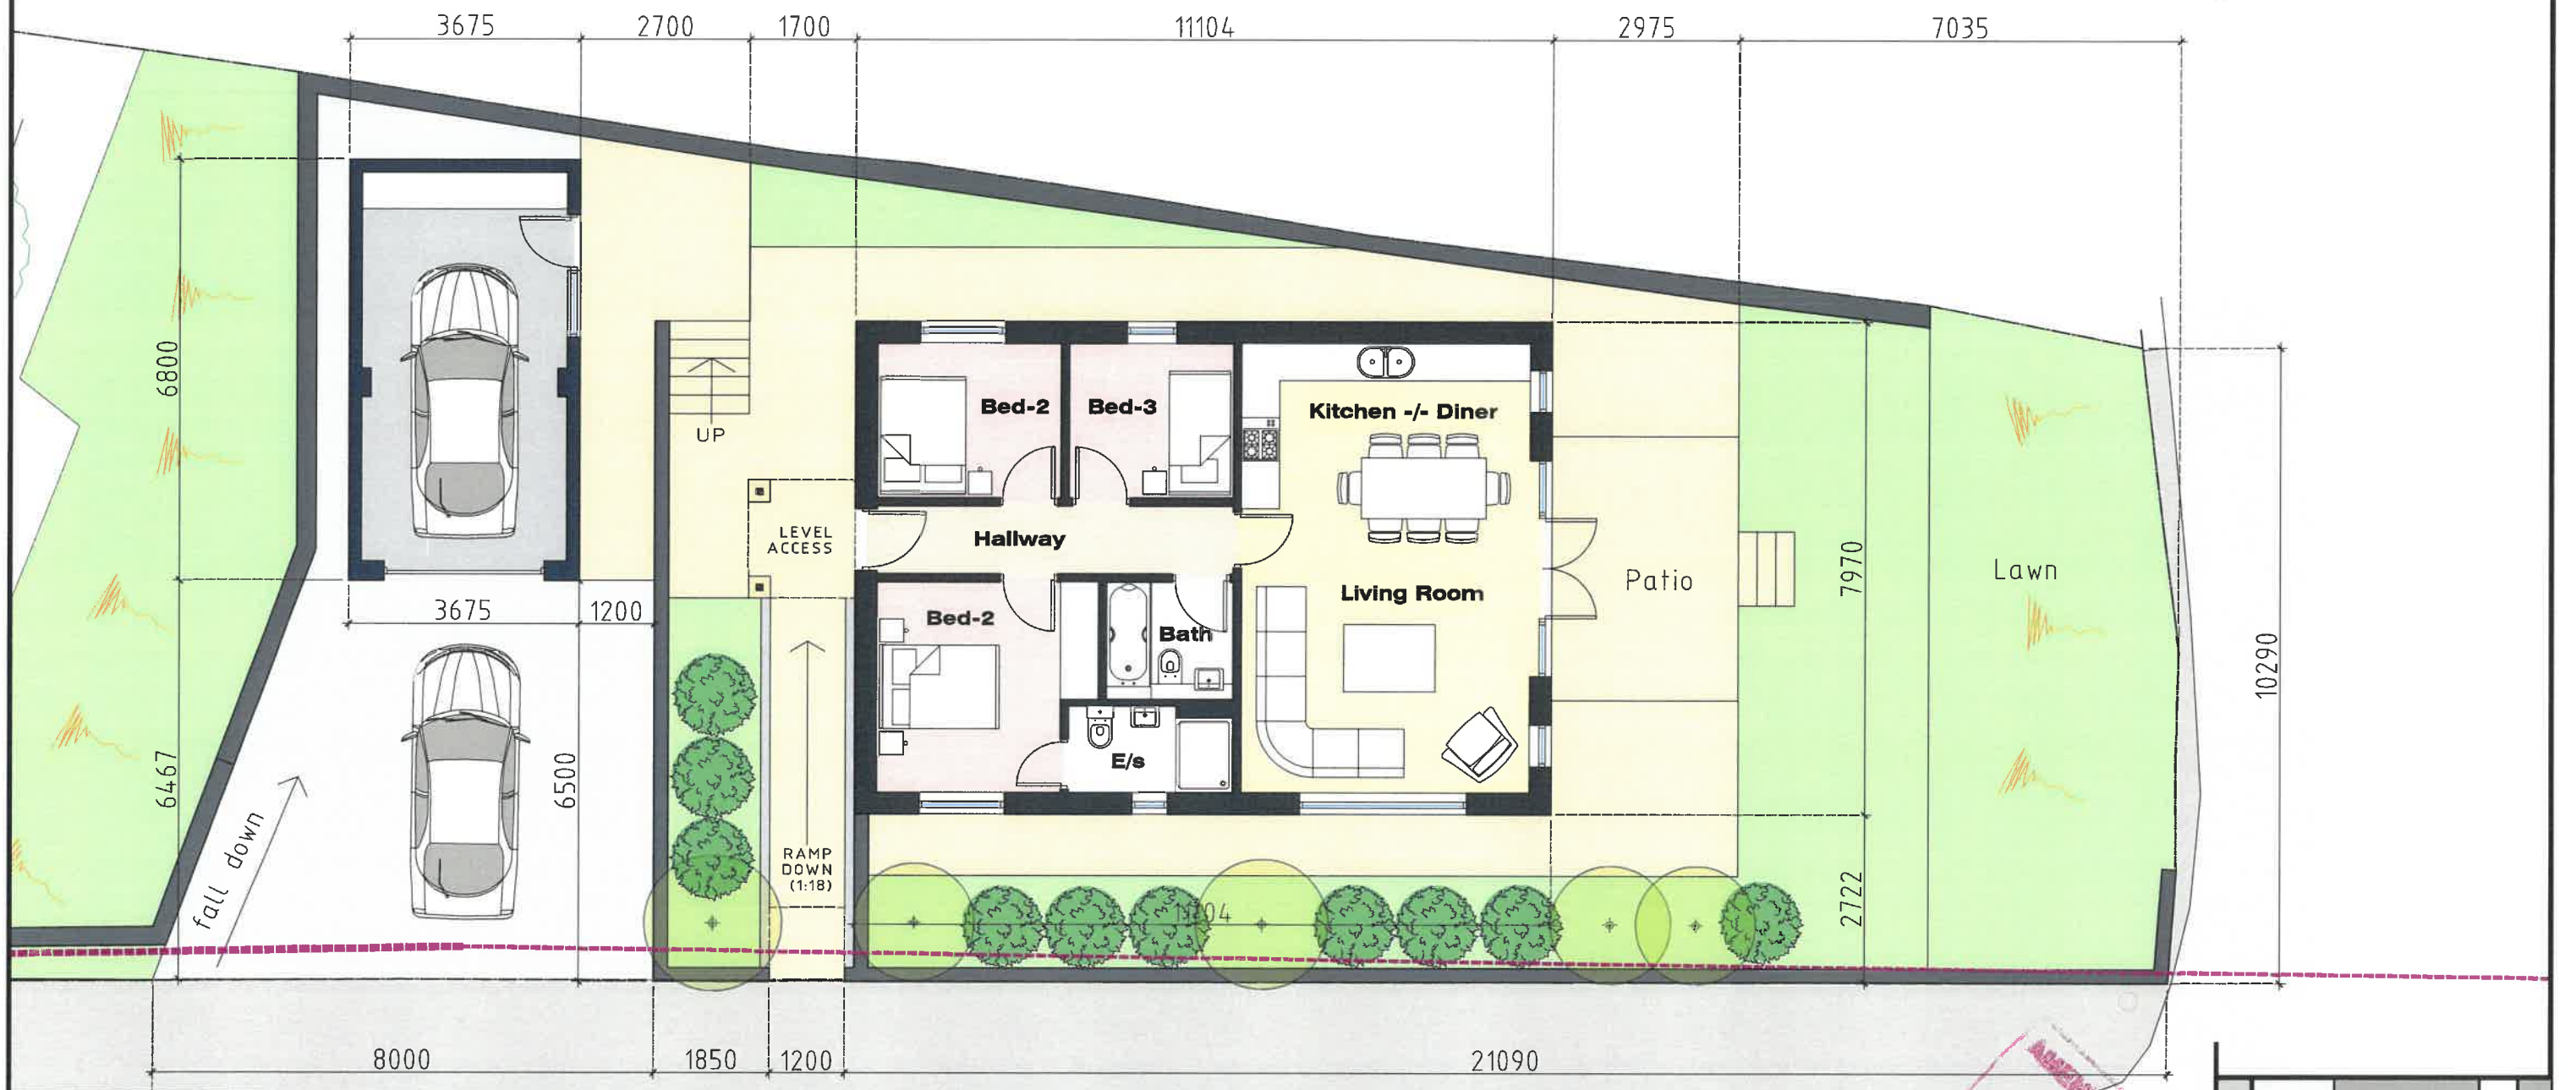

0 1 5 10m
Scale 1:100

CALFCOTE LANE

DATE 14.1.21
AMENDED PLANS

NEW DWELLING:
LAND AT OVERDALE
CALFCOTE LANE
LONGRIDGE
PRESTON

PROPOSED GROUND
FLOOR SITE PLAN

Dwg No. **JM-0139 003** Rev **B**
Rev-B Revised Design JM 20.10.20
SCALE - 1:100 (A3).....DRAWN: J.MONKS
MONKS ARCHITECTURAL DESIGN
25 Birchfield Drive - Longridge - Preston - PR3 3HP