


# PROPOSED SITE PLAN & INDICATIVE STREET SCENE

NEW DWELLING - LAND ASSOCIATED WITH OVERDALE - CALFCOTE LANE - LONGRIDGE - PR3 3ST

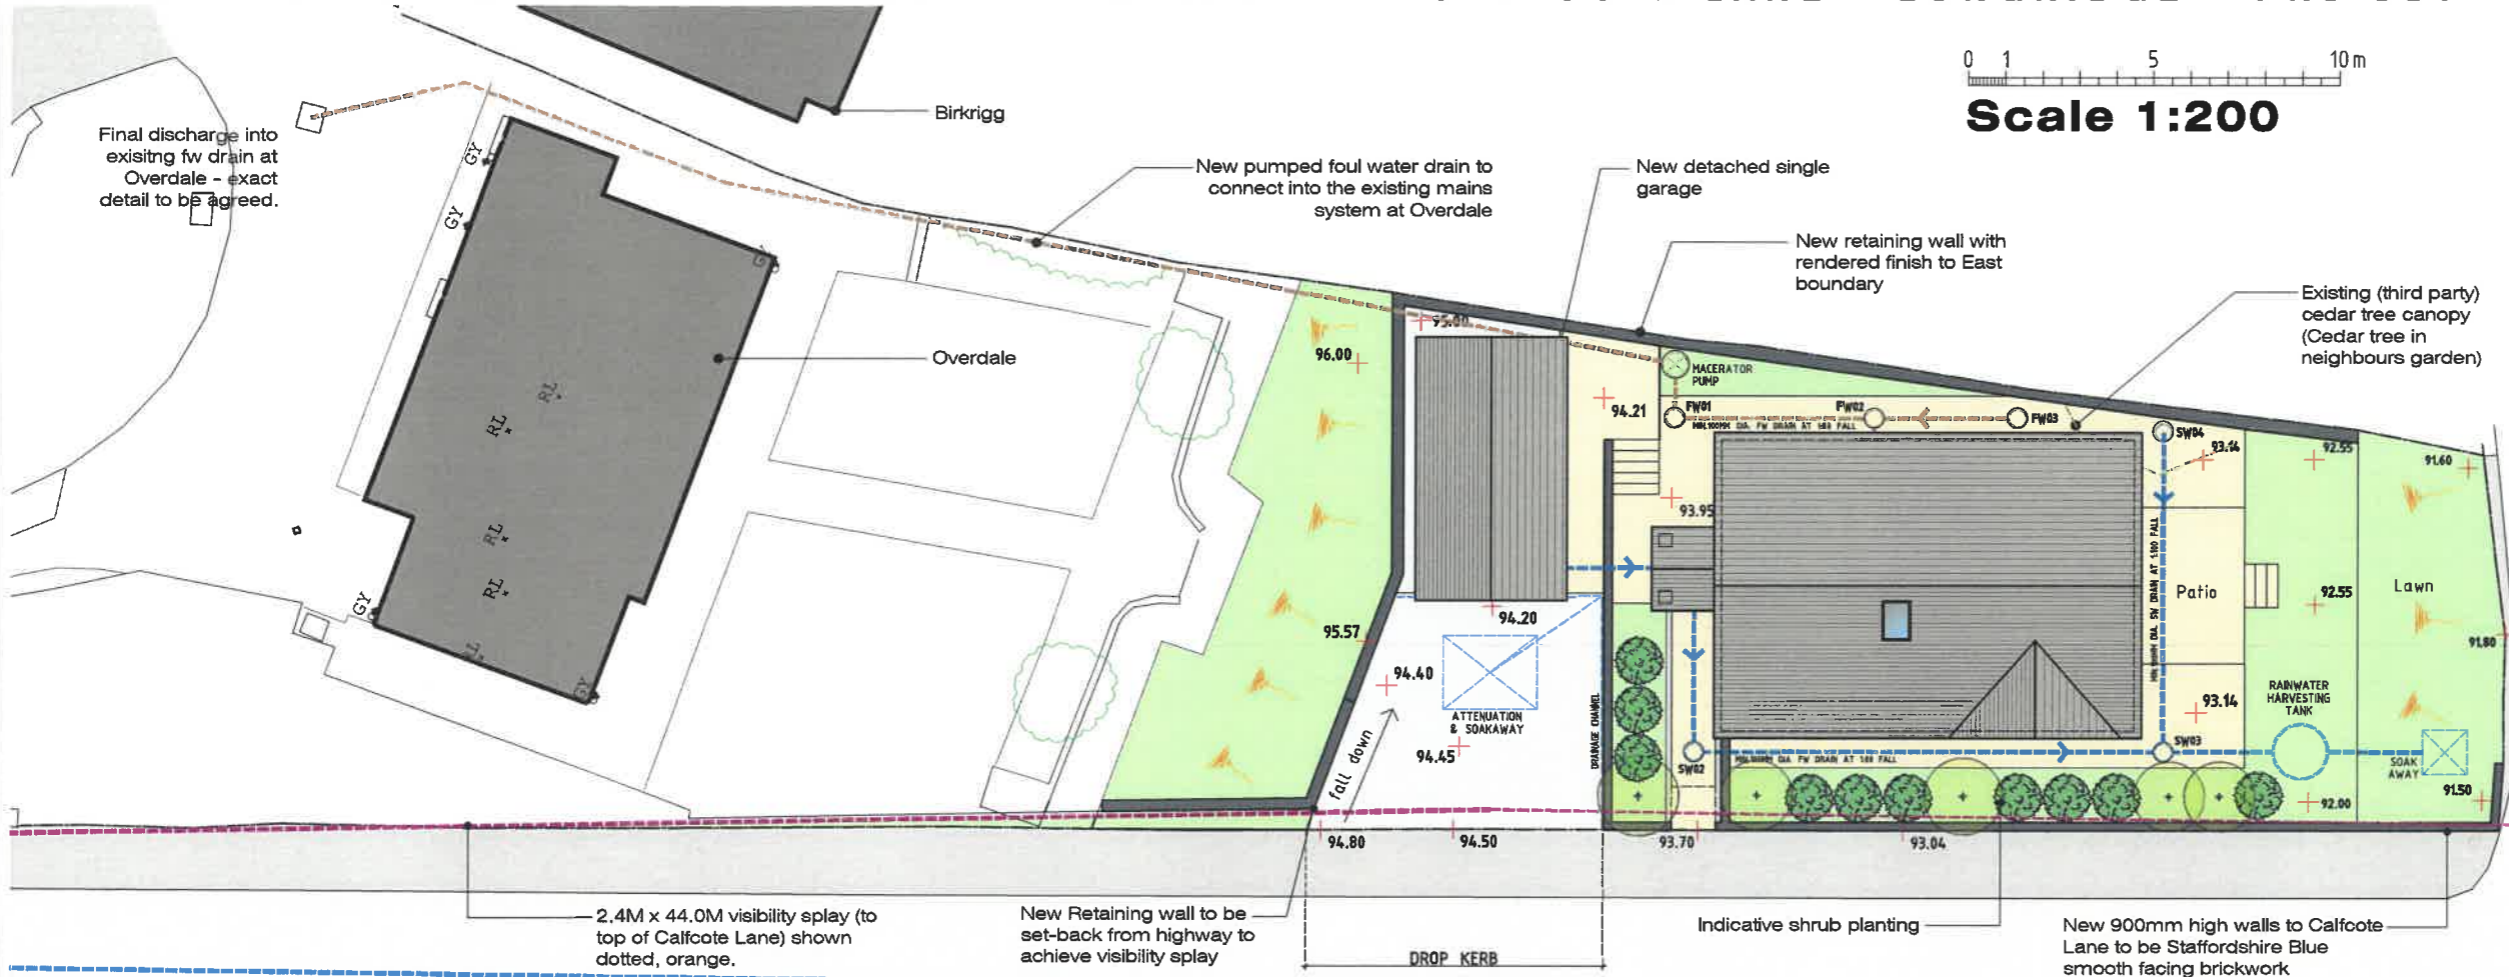


0 1 5 10m  
Scale 1:200



APPROVED PLANS RECEIVED  
DATE 14.1.21

CALFCOTE LANE

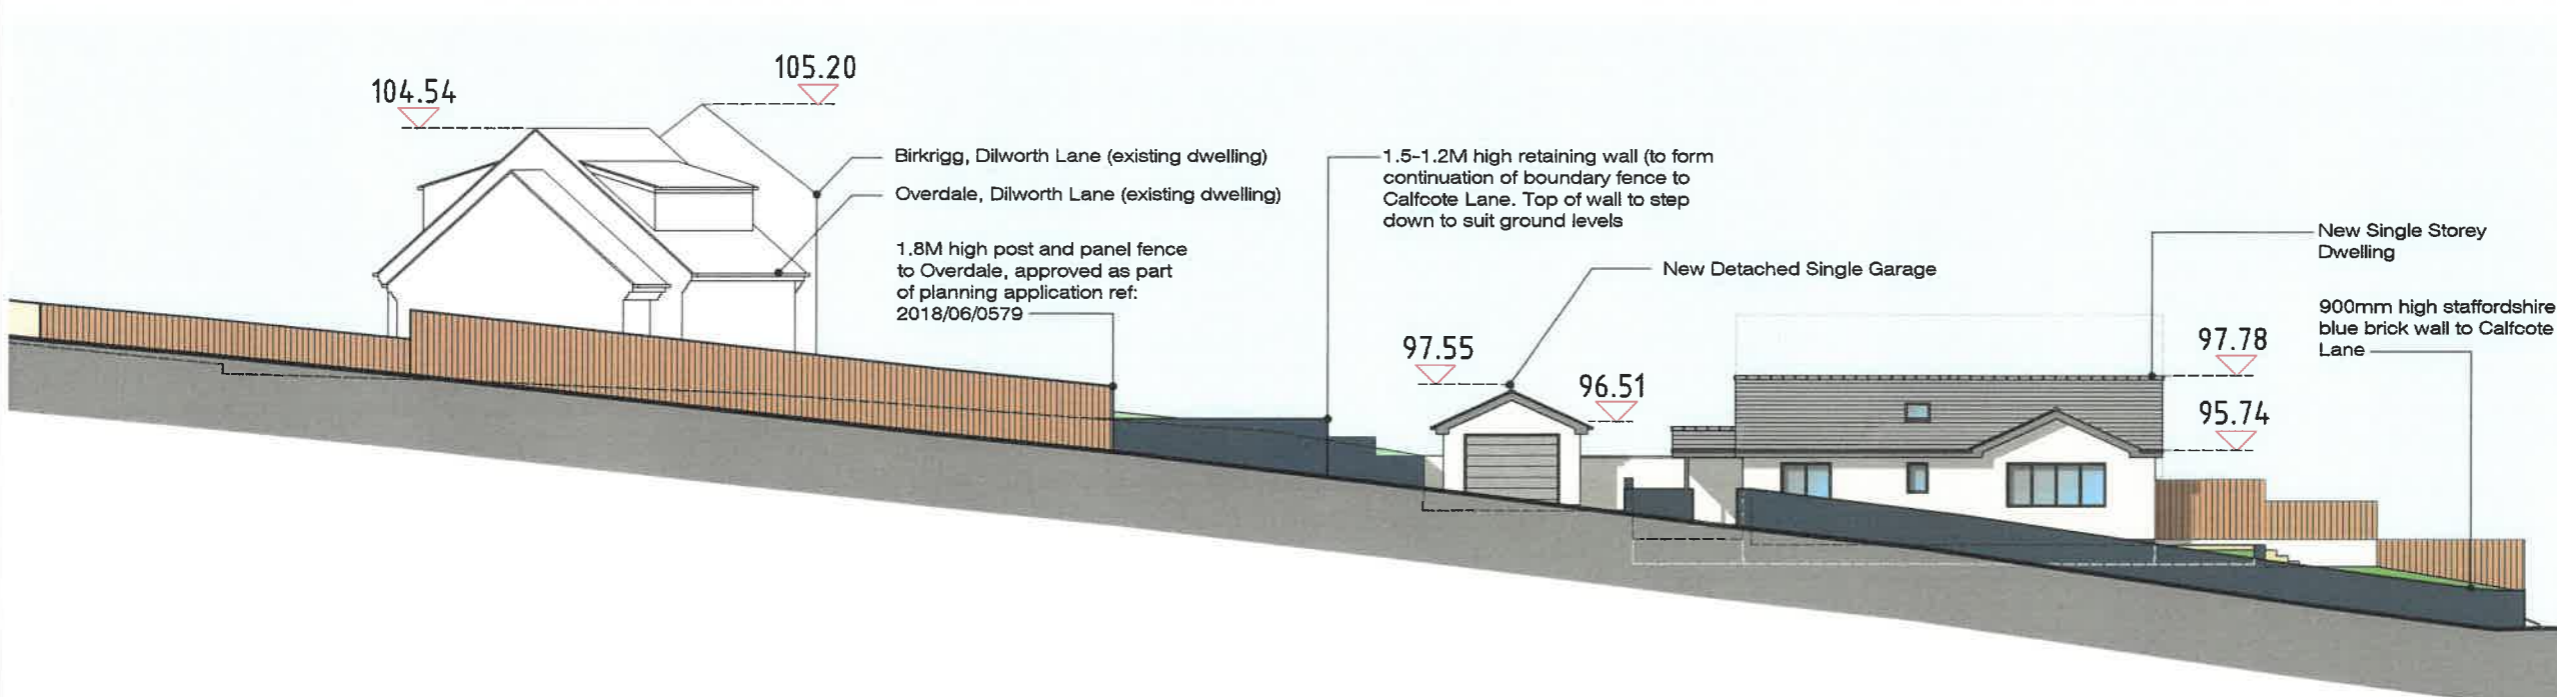

<b>NEW DWELLING: LAND AT OVERDALE CALFCOTE LANE LONGRIDGE PRESTON PR3 3ST</b>			
<b>PROPOSED SITE PLAN &amp; INDICATIVE STREET SCENE</b>			
Dwg No.	<b>JM-0139 002</b>		Rev <b>C</b>
Rev-C	Stone surrounds removed from openings		JM 21.10.20
SCALE - 1:200 (A3).....DRAWN: J.MONKS			
<b>MONKS ARCHITECTURAL DESIGN 25 Birchfield Drive - Longridge- Preston - PR3 3HP</b>			