

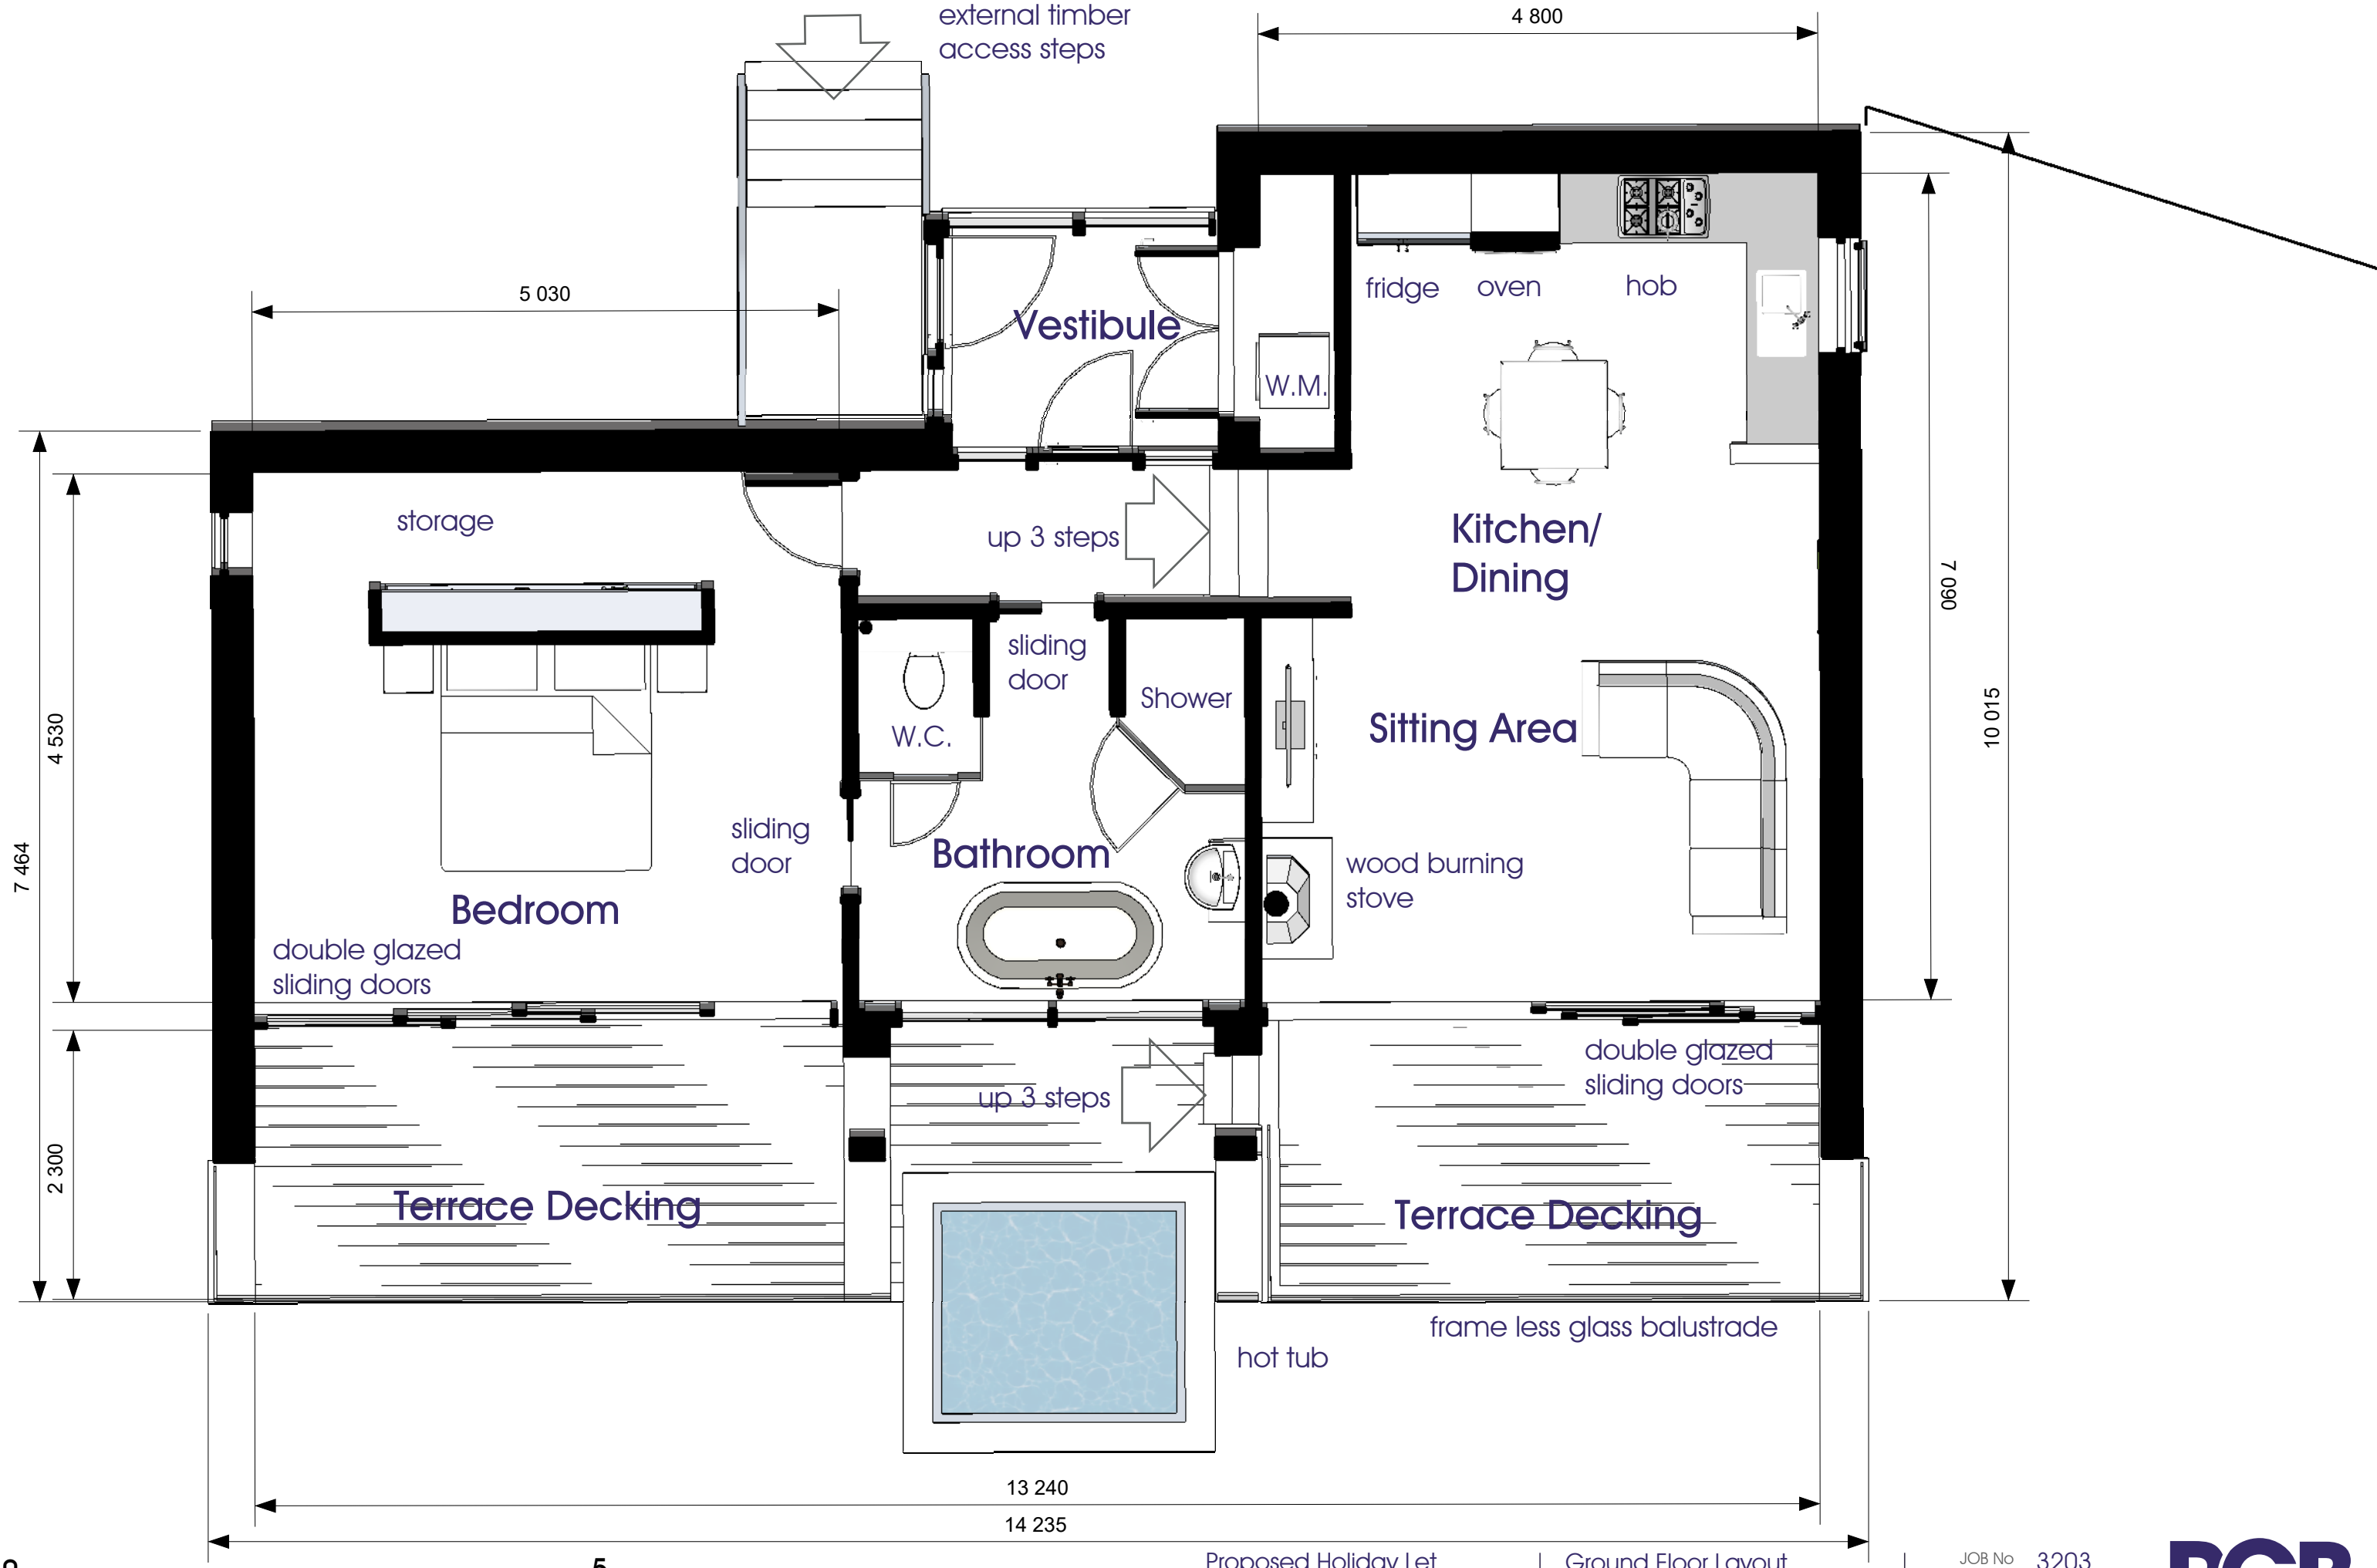
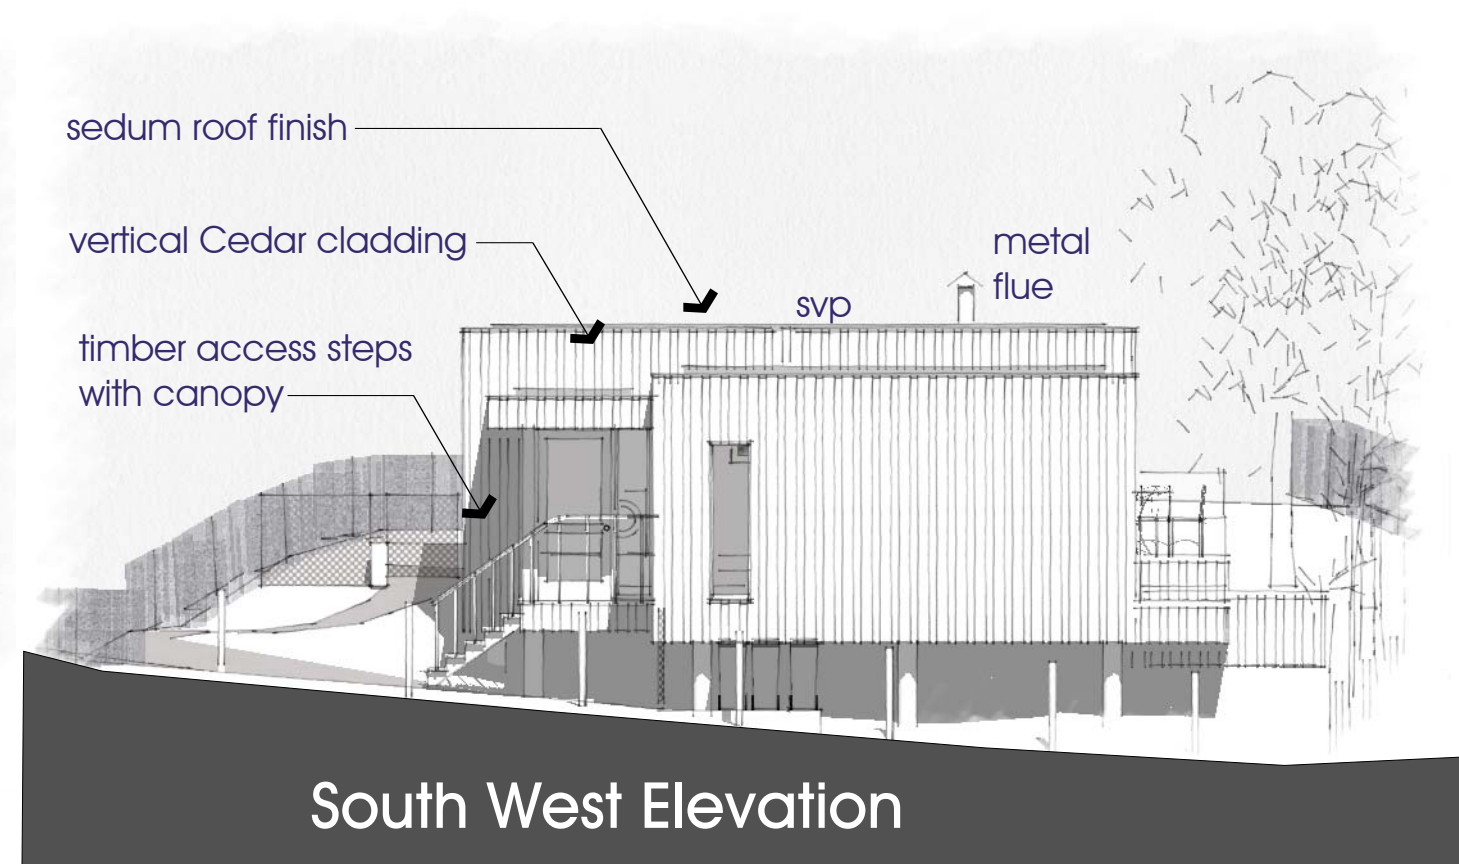


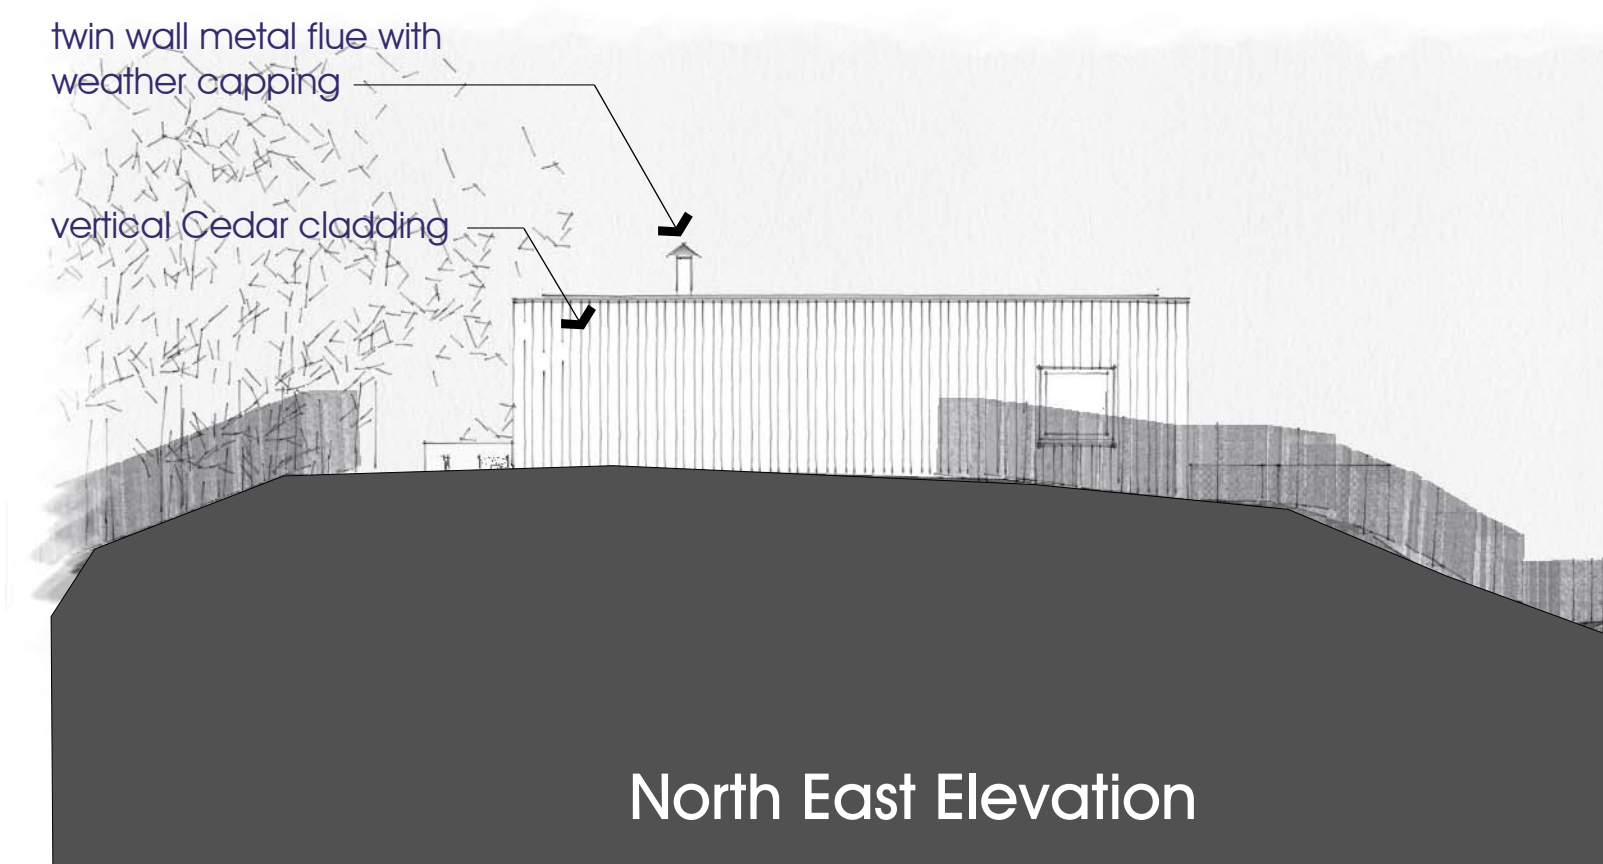

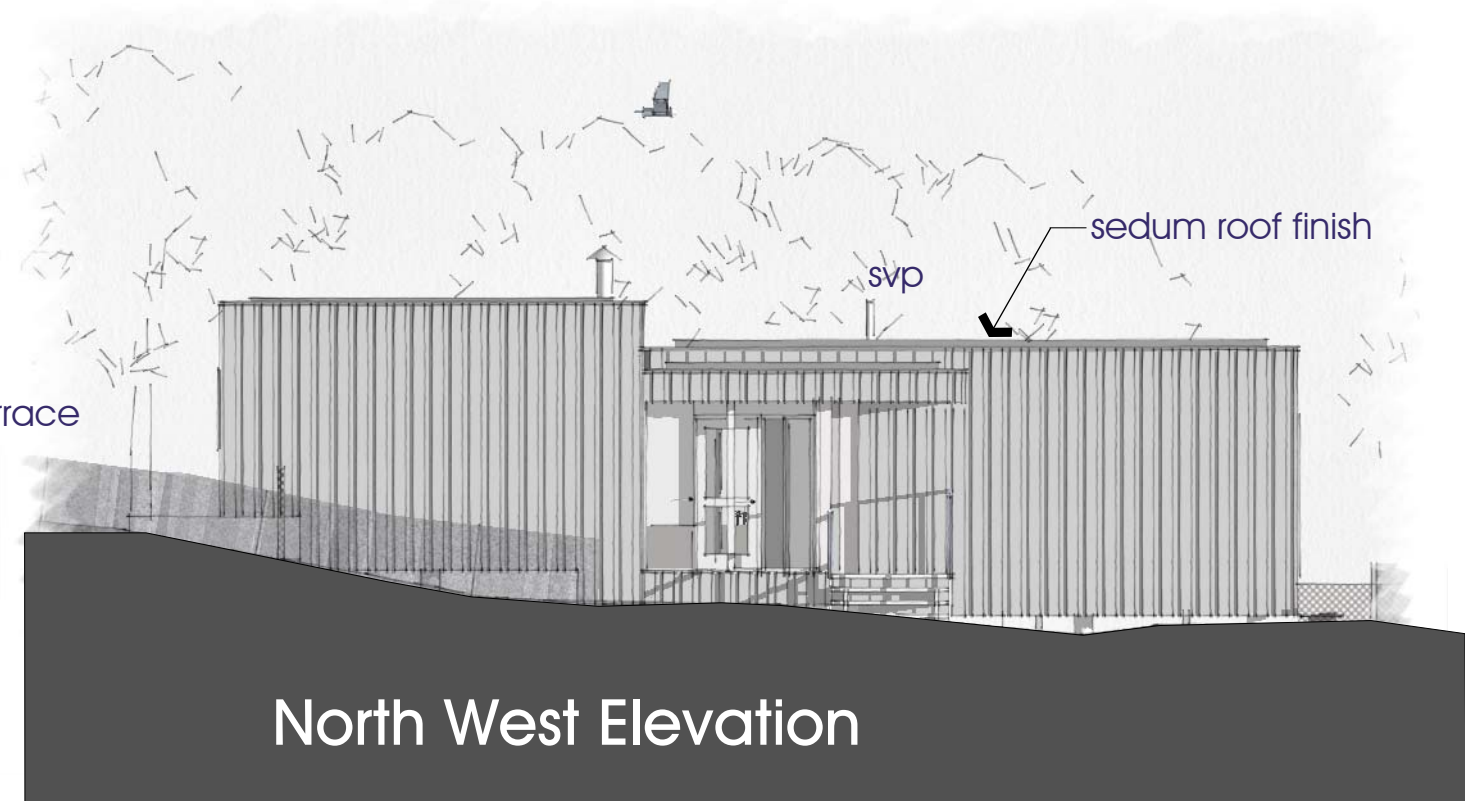

0 5 10

PGB Architectural Services LTD, Lily Cottage, 12 Glen Avenue, Knowle Green, Preston PR3 2ZQ

07866 366 565 01254 820092 info@pgb-arch.com pgb-arch.com

Proposed Holiday Let

Written Stone Lane, Longridge

Ms Johnson

Written Stone Barn, Written Stone Lane

Elevations

DATE 05.08.2020


JOB No 3203

DRAWING No 002

REVISION

SCALE 1:100 @ A3

**PGB**  
ARCHITECTURAL  
SERVICES LTD

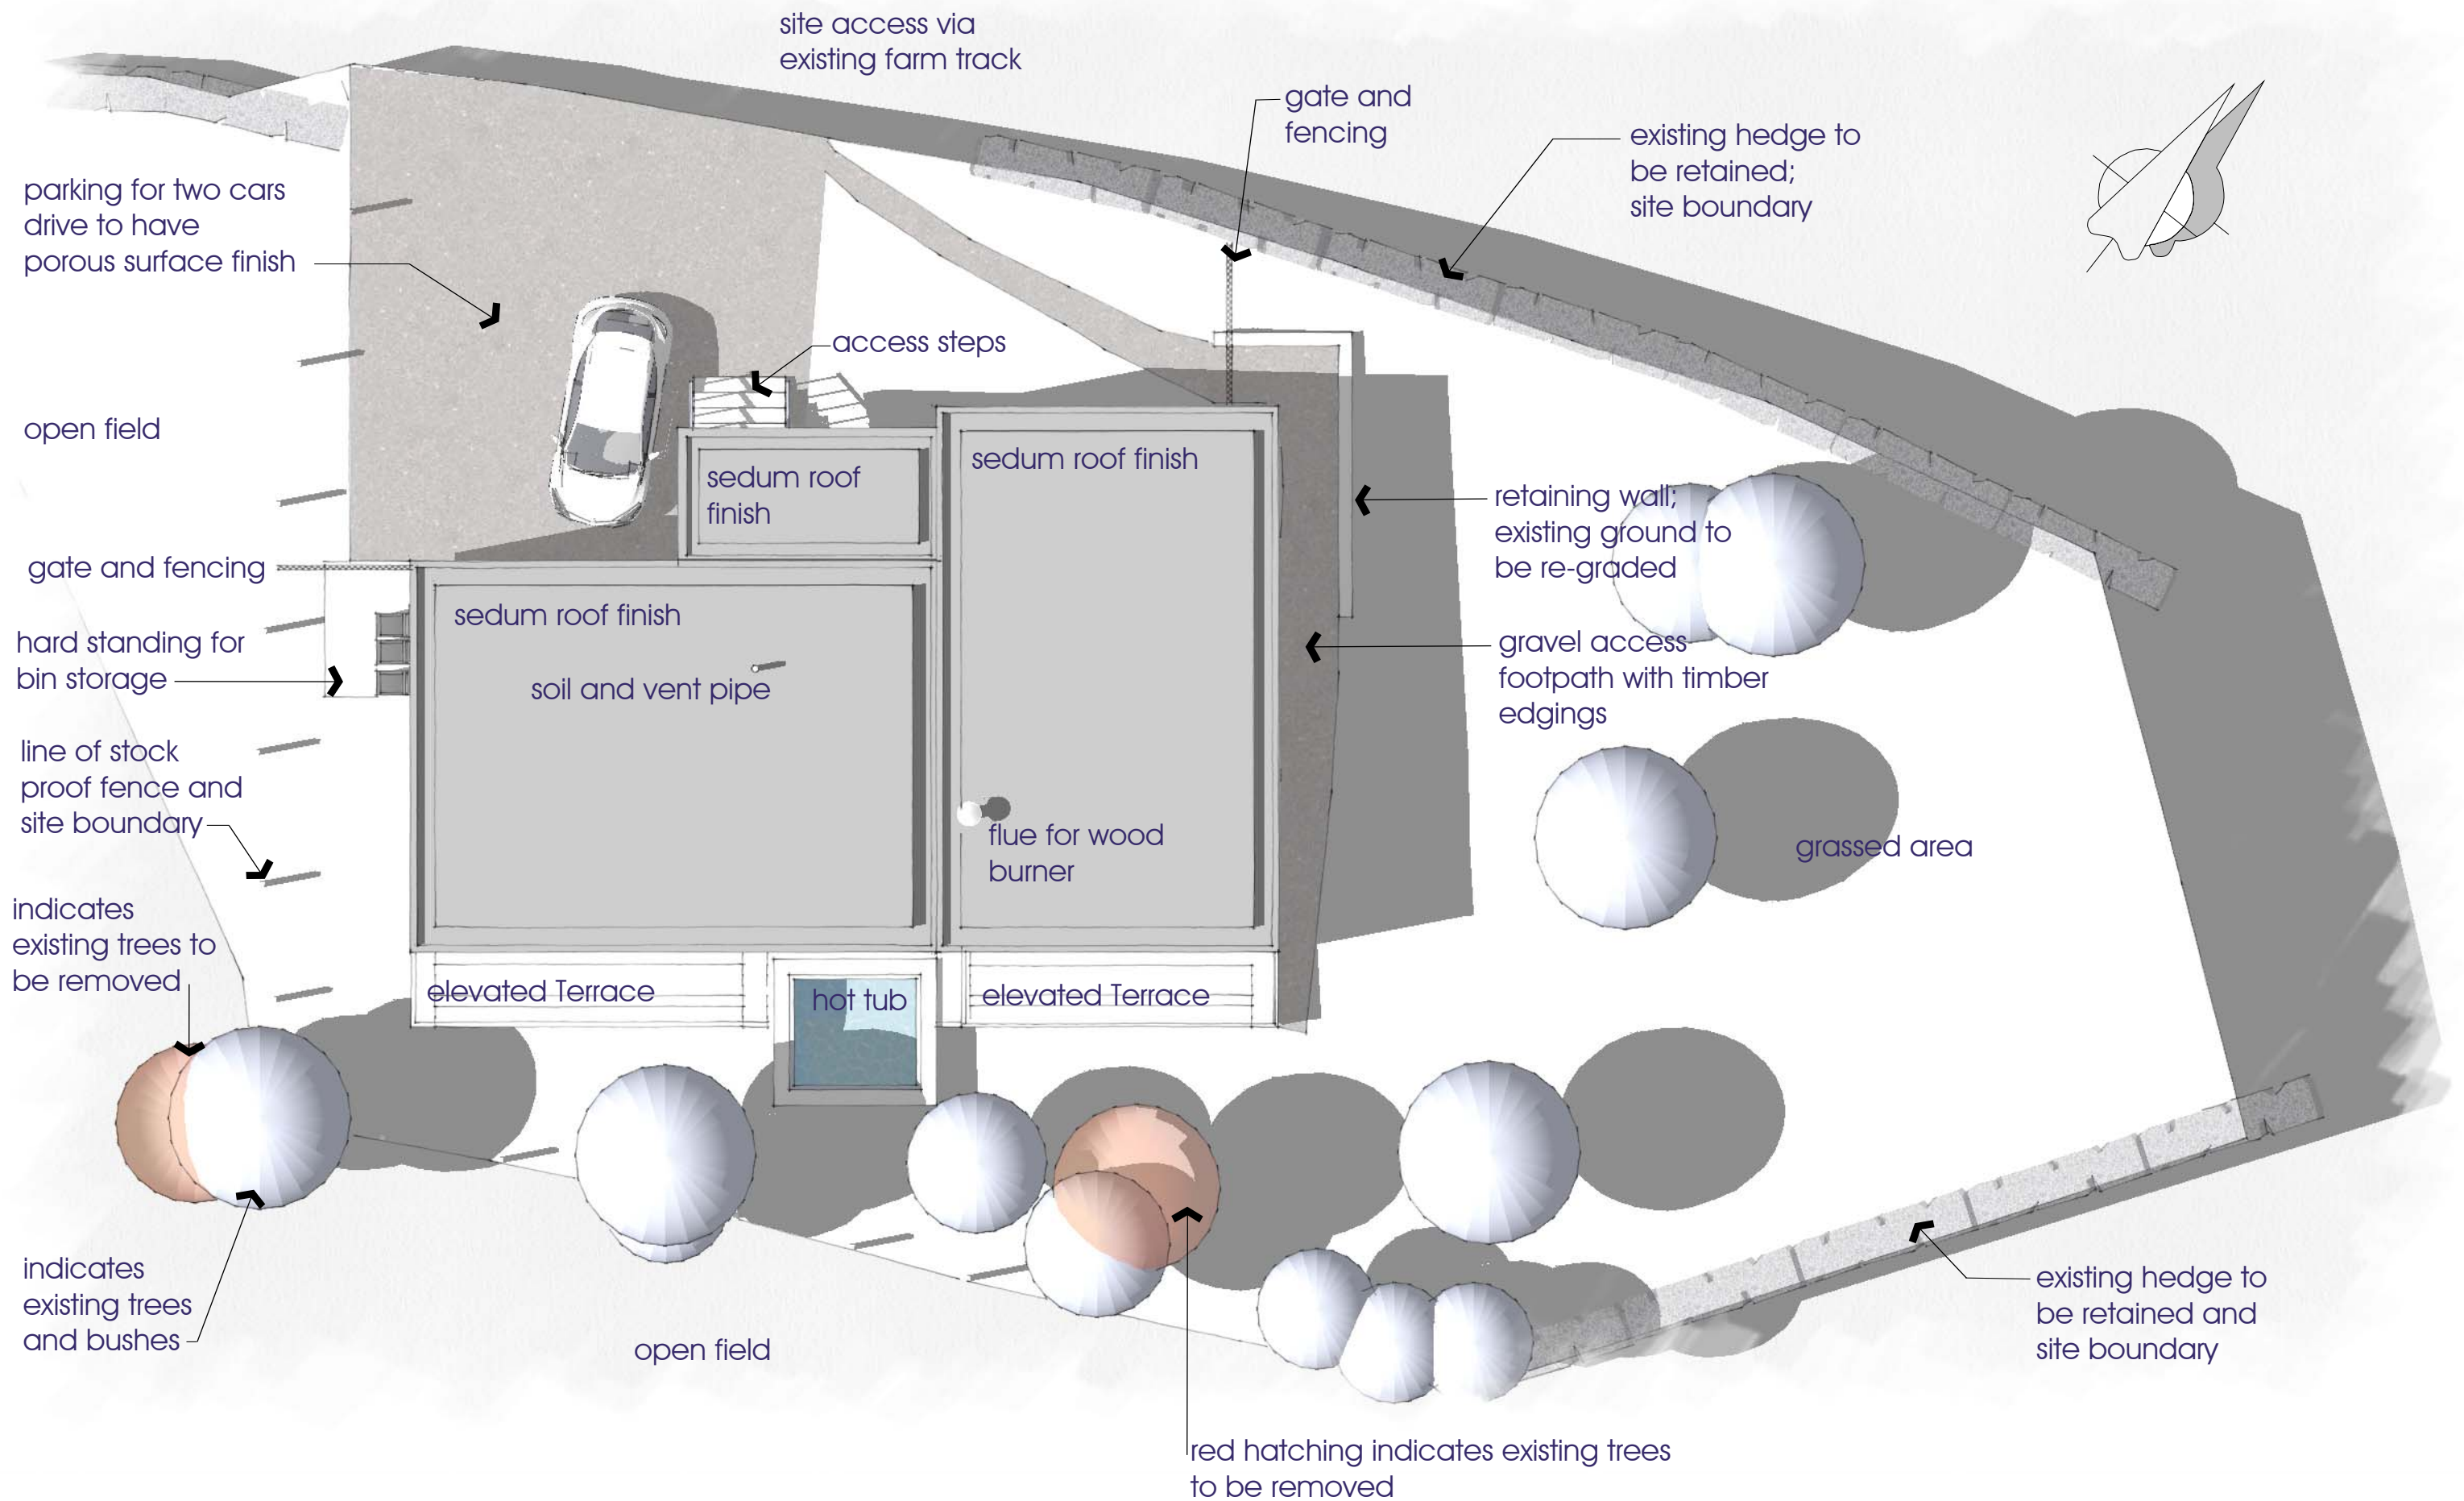

0 5 10

PGB Architectural Services LTD, Lily Cottage, 12 Glen Avenue, Knowle Green, Preston PR3 2ZQ

07866 366 565 01254 820092 info@pgb-arch.com pgb-arch.com

Proposed Holiday Let

Written Stone Lane, Longridge

Ms Johnson

Written Stone Barn, Written Stone Lane

Proposed Site Plan

DATE 05.08.2020



JOB No 3203


DRAWING No 003

REVISION

SCALE 1:100 @ A3

**PGB**  
ARCHITECTURAL  
SERVICES LTD

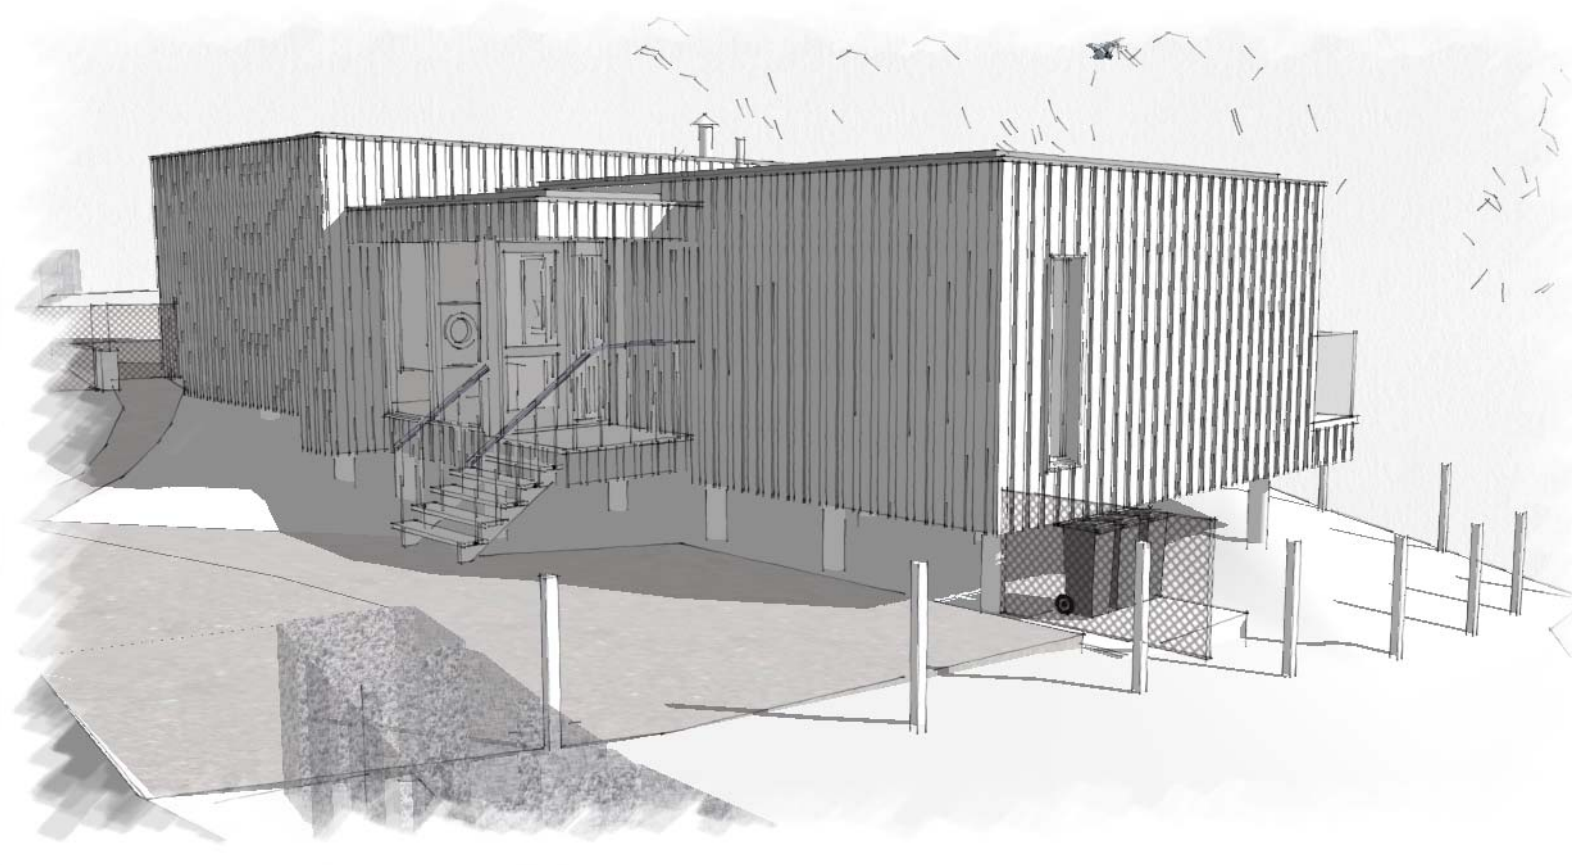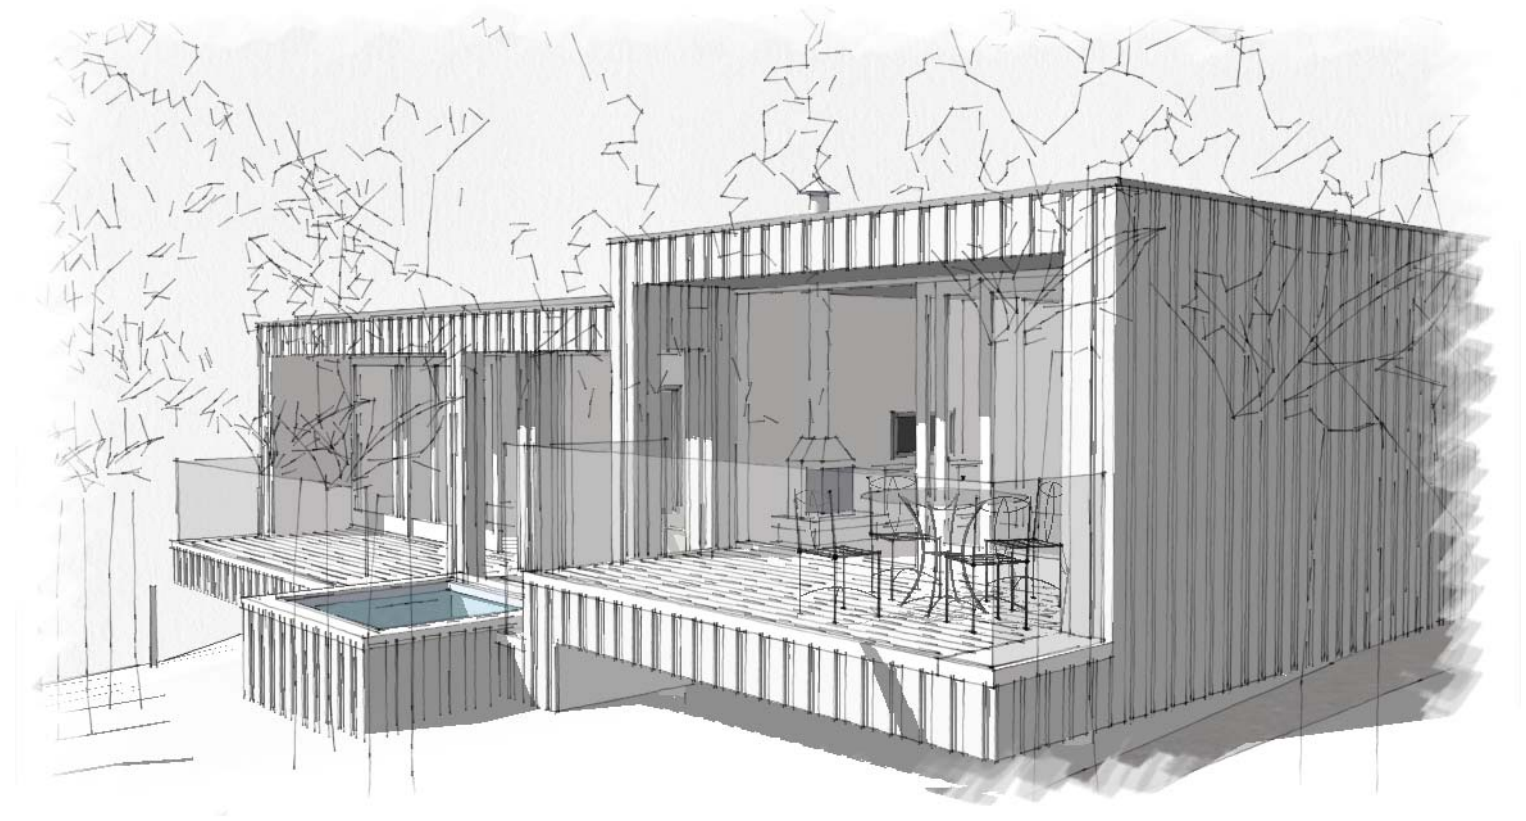

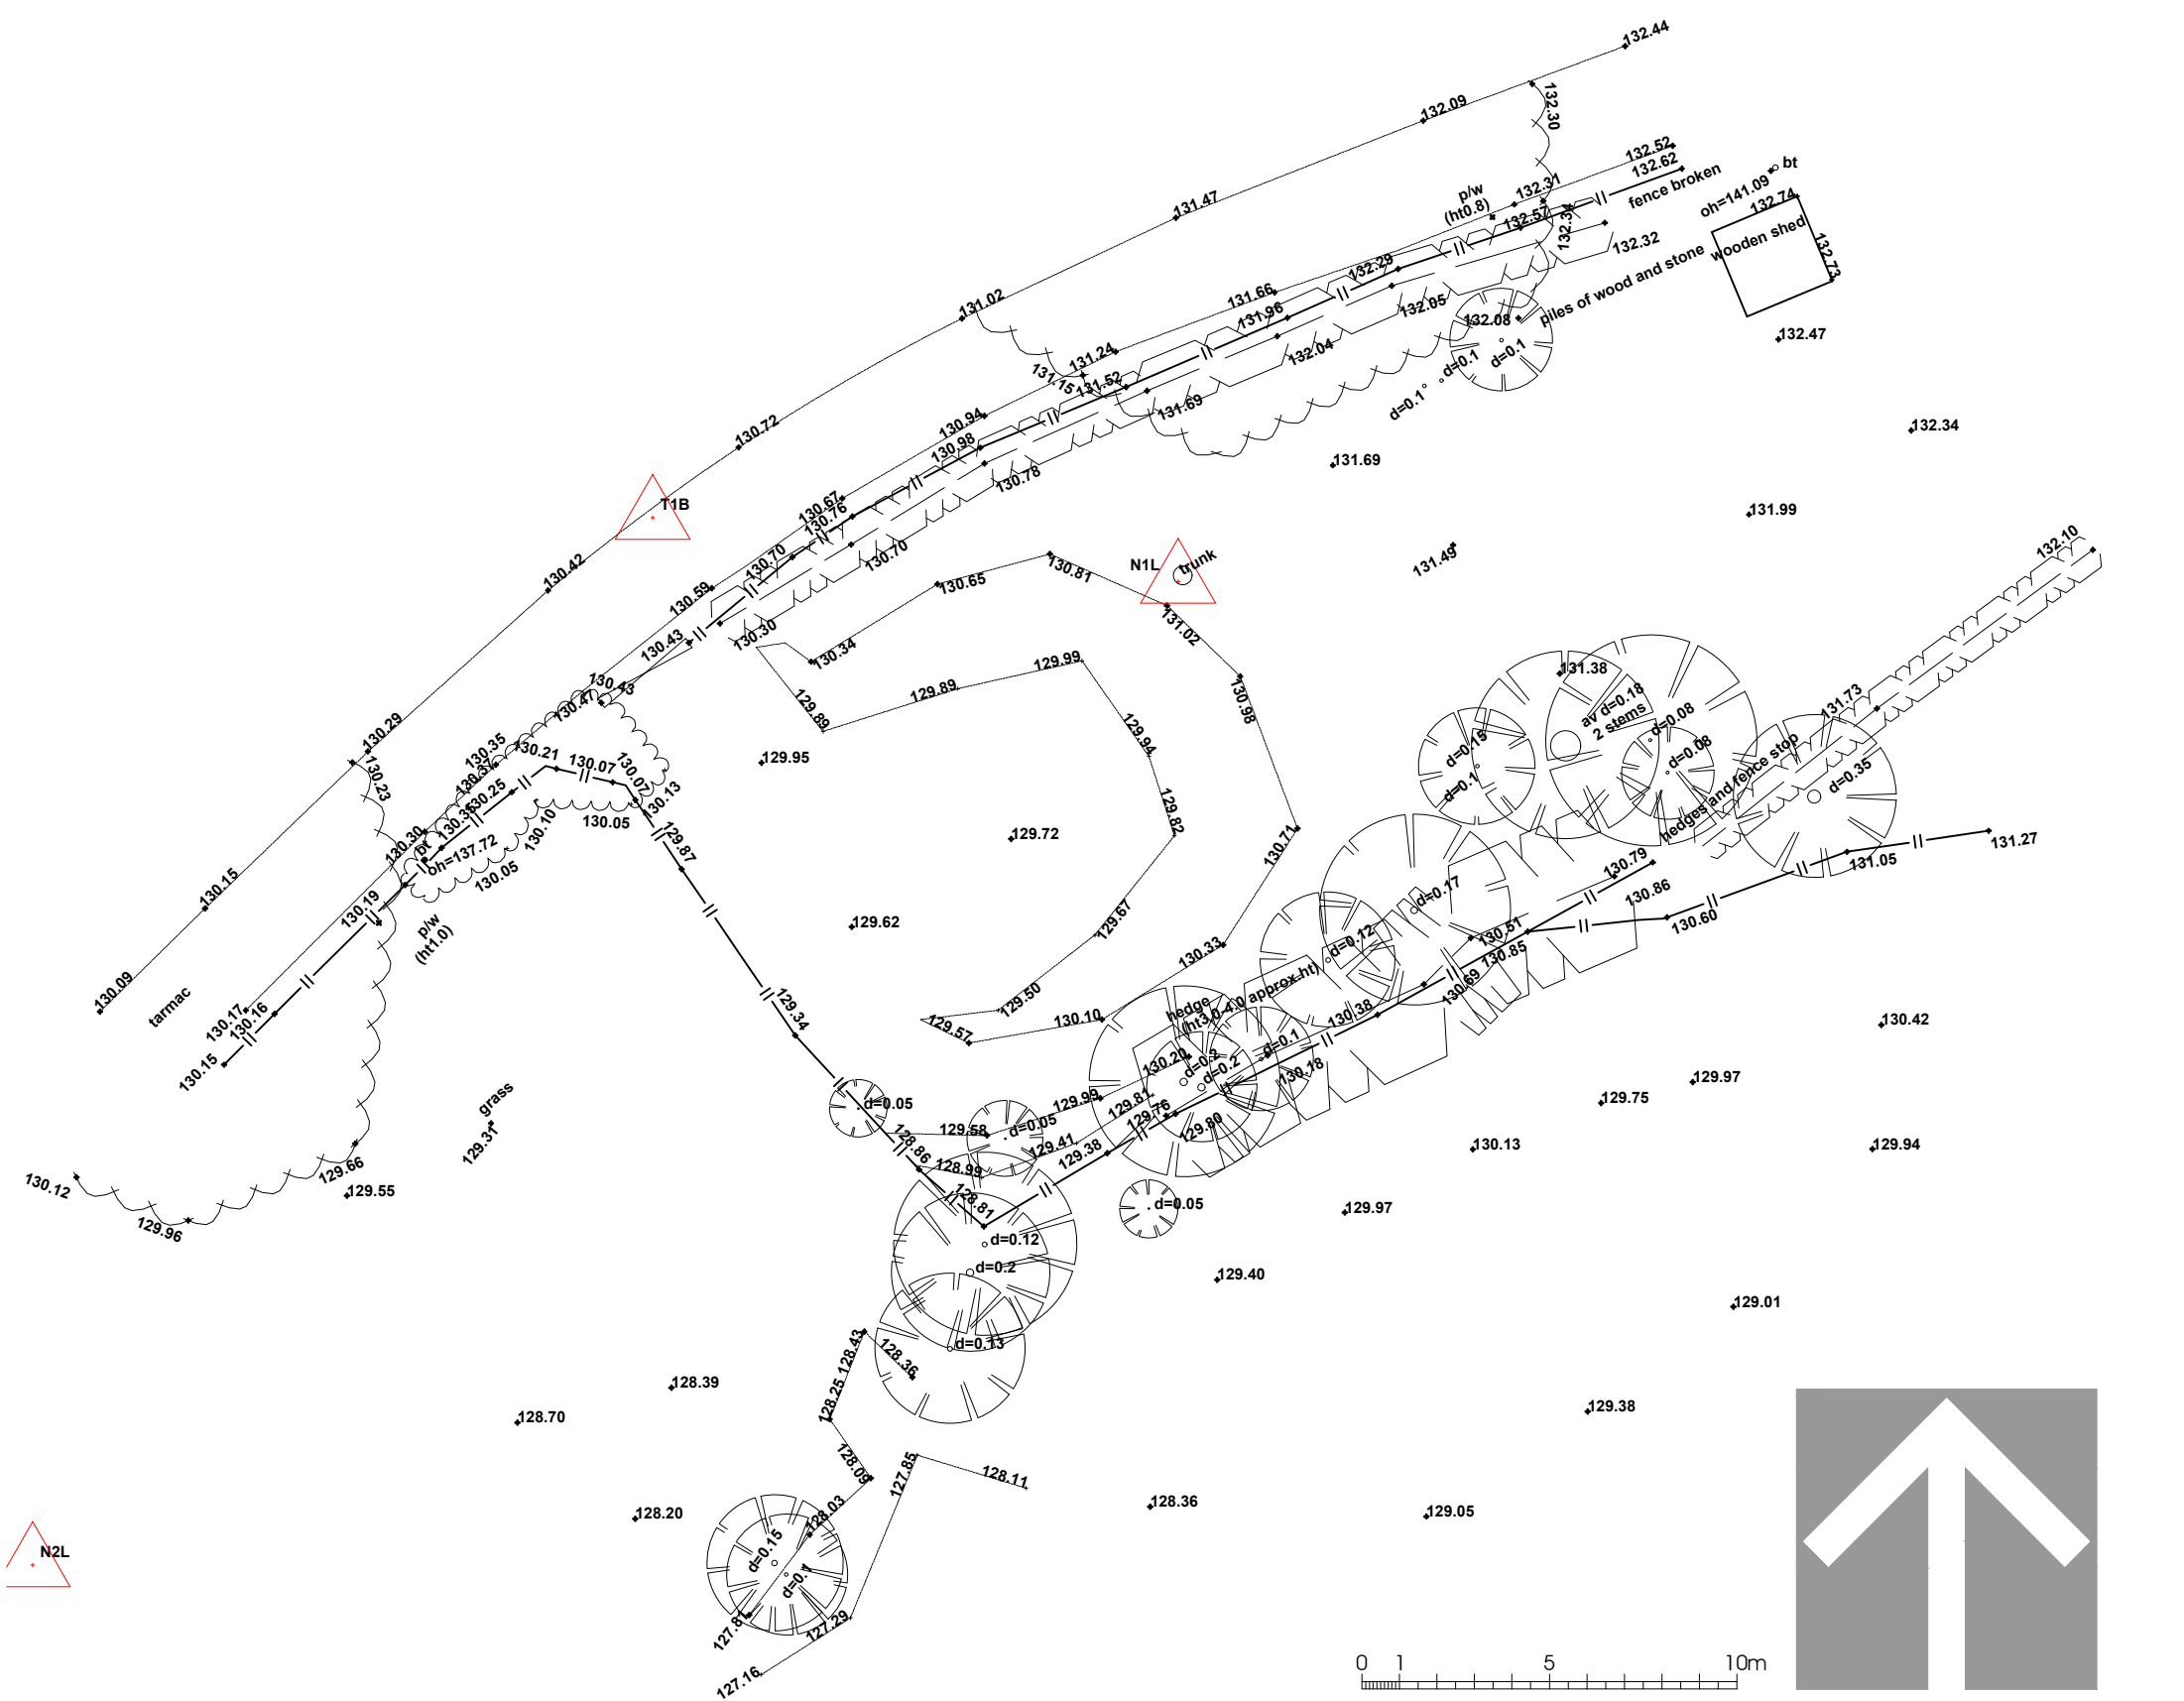

Proposed Holiday Let

Whitten Stone Lane, Longridge

Ms Johnson


Whitten Stone Barn, Whitten Stone Lane

Existing Site Plan

DATE 06.08.2020

|             |            |
|-------------|------------|
| JOB NO.     | 3203       |
| DRAWING NO. | 005        |
| REVISION    |            |
| SCALE       | 1:200 @ A3 |



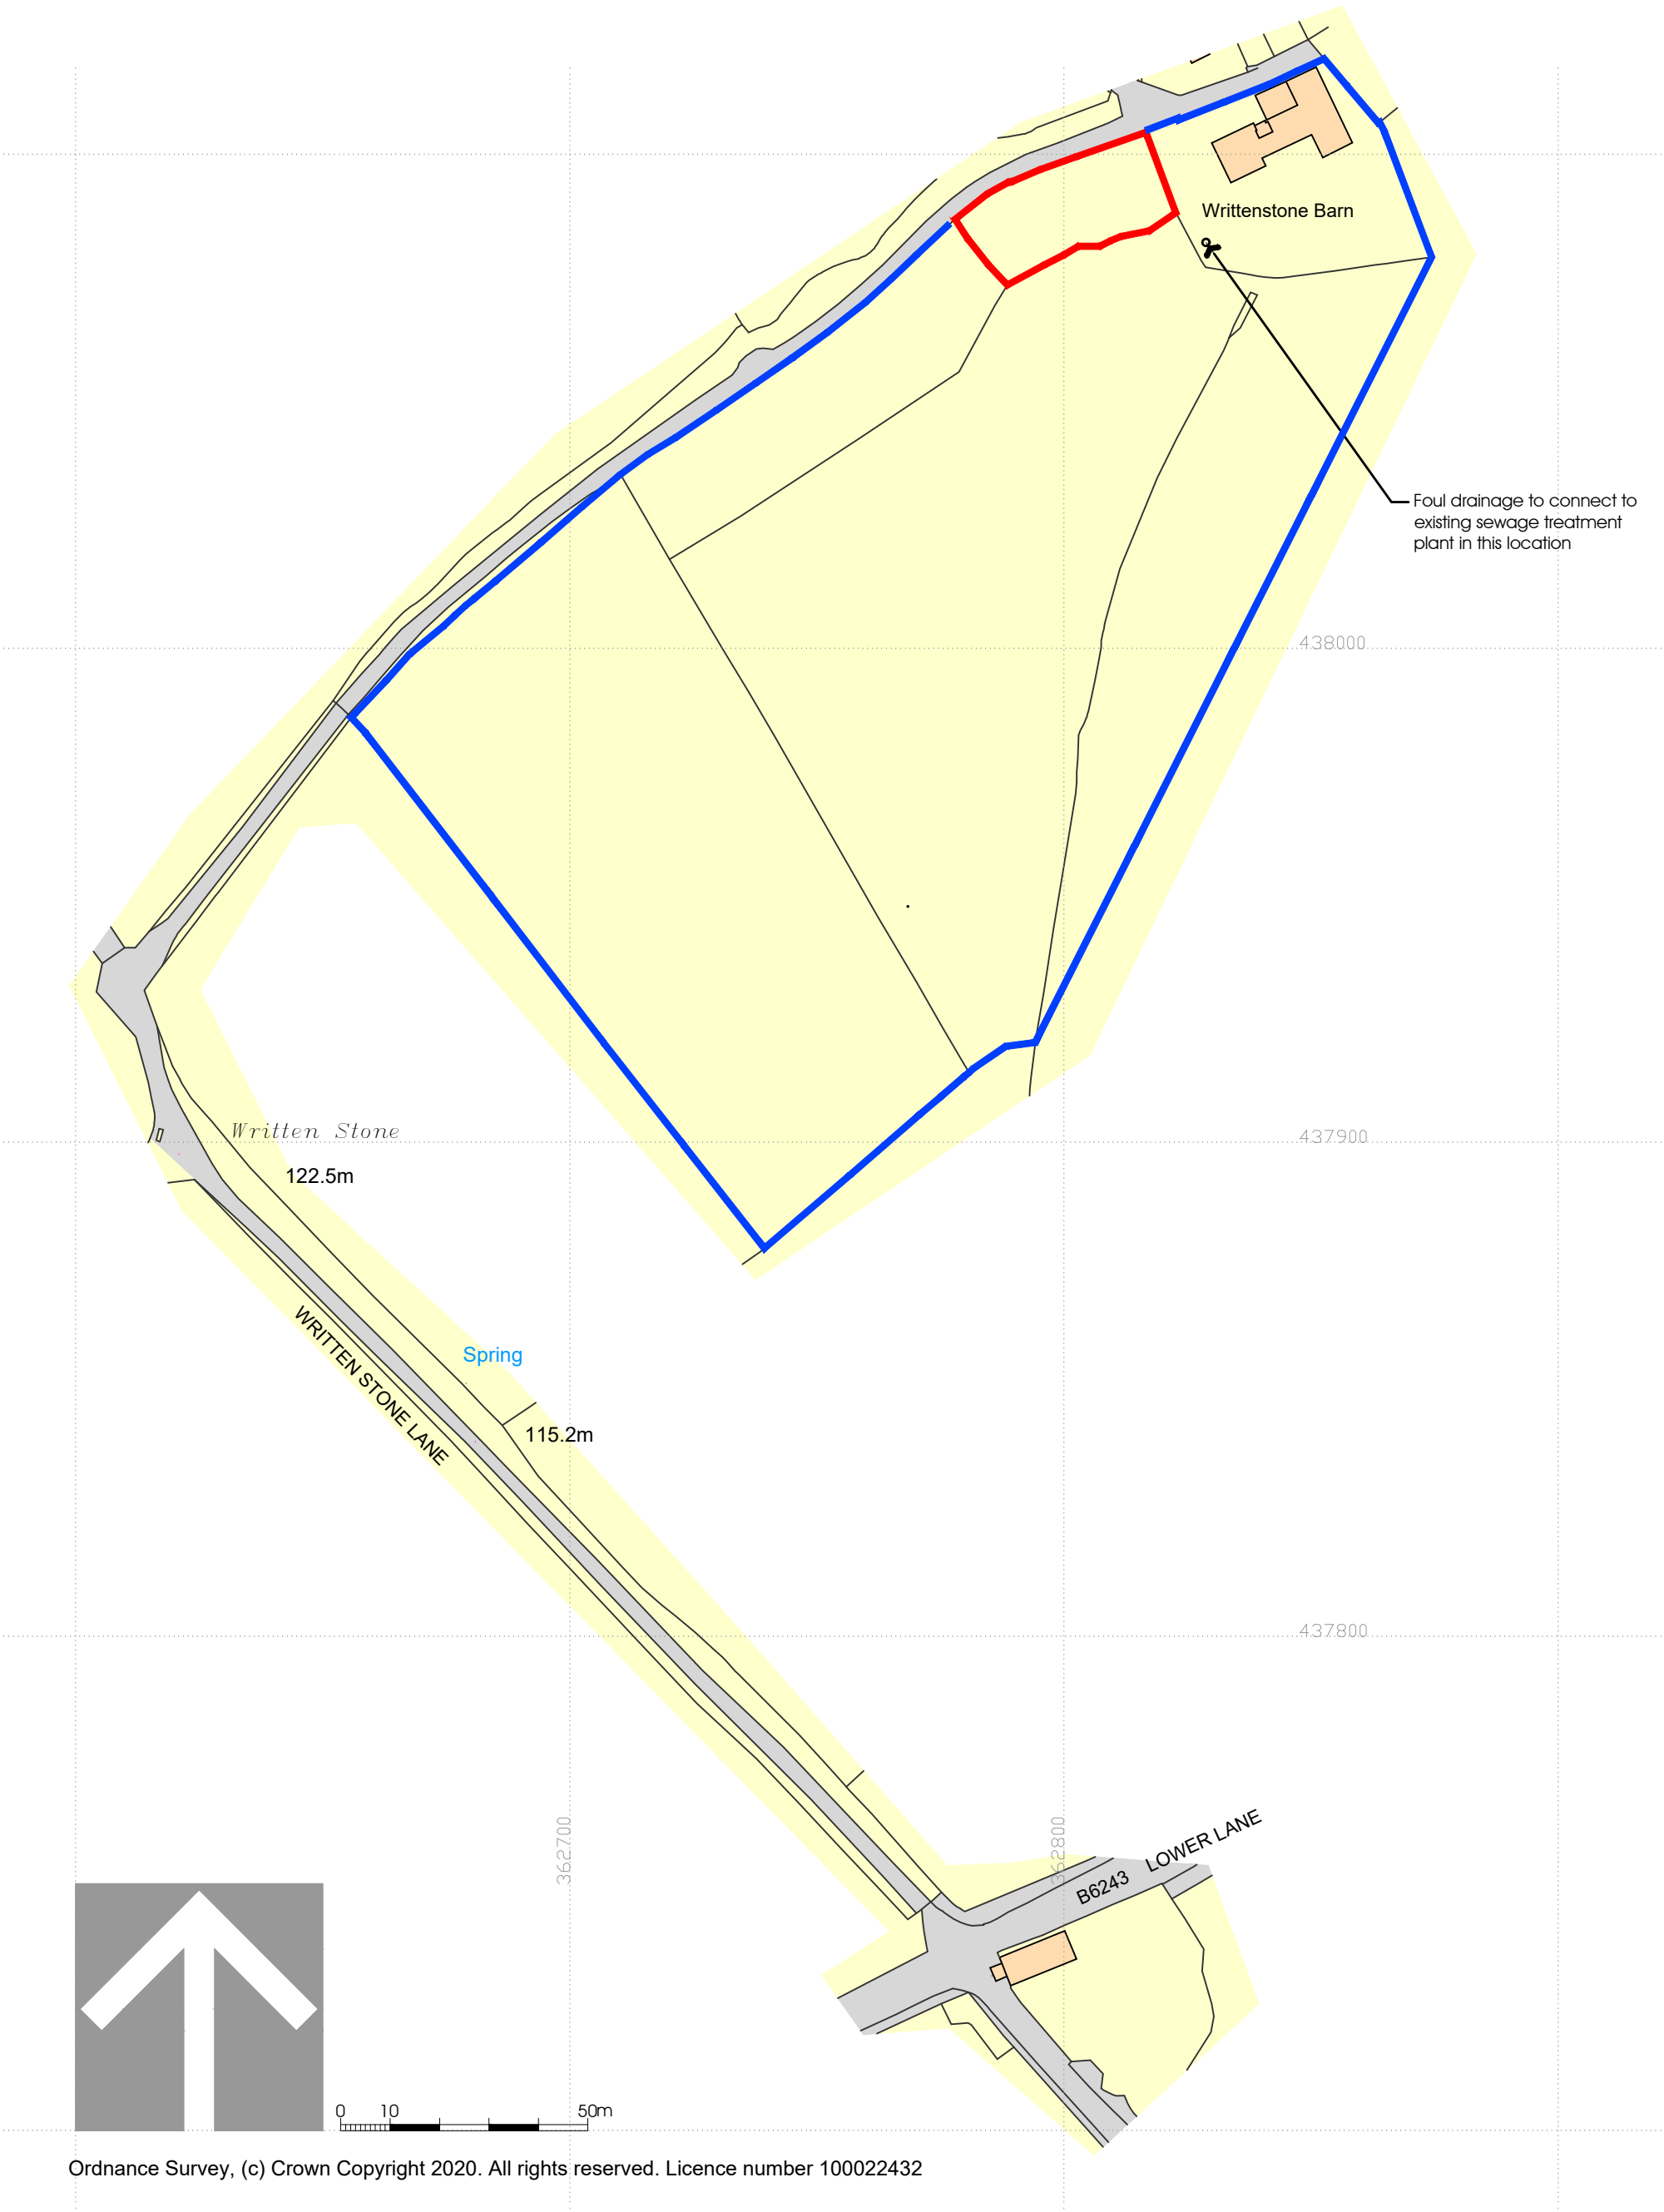

Ordnance Survey, (c) Crown Copyright 2020. All rights reserved. Licence number 100022432

Proposed Holiday Let  
Written Stone Lane, Longridge  
Ms Johnson  
Written Stone Barn, Written Stone Lane

Location Plan  
DATE 06.08.2020

JOB NO. 3203  
DRAWING NO. 006  
REVISION A  
SCALE 1:1250 @ A3

