




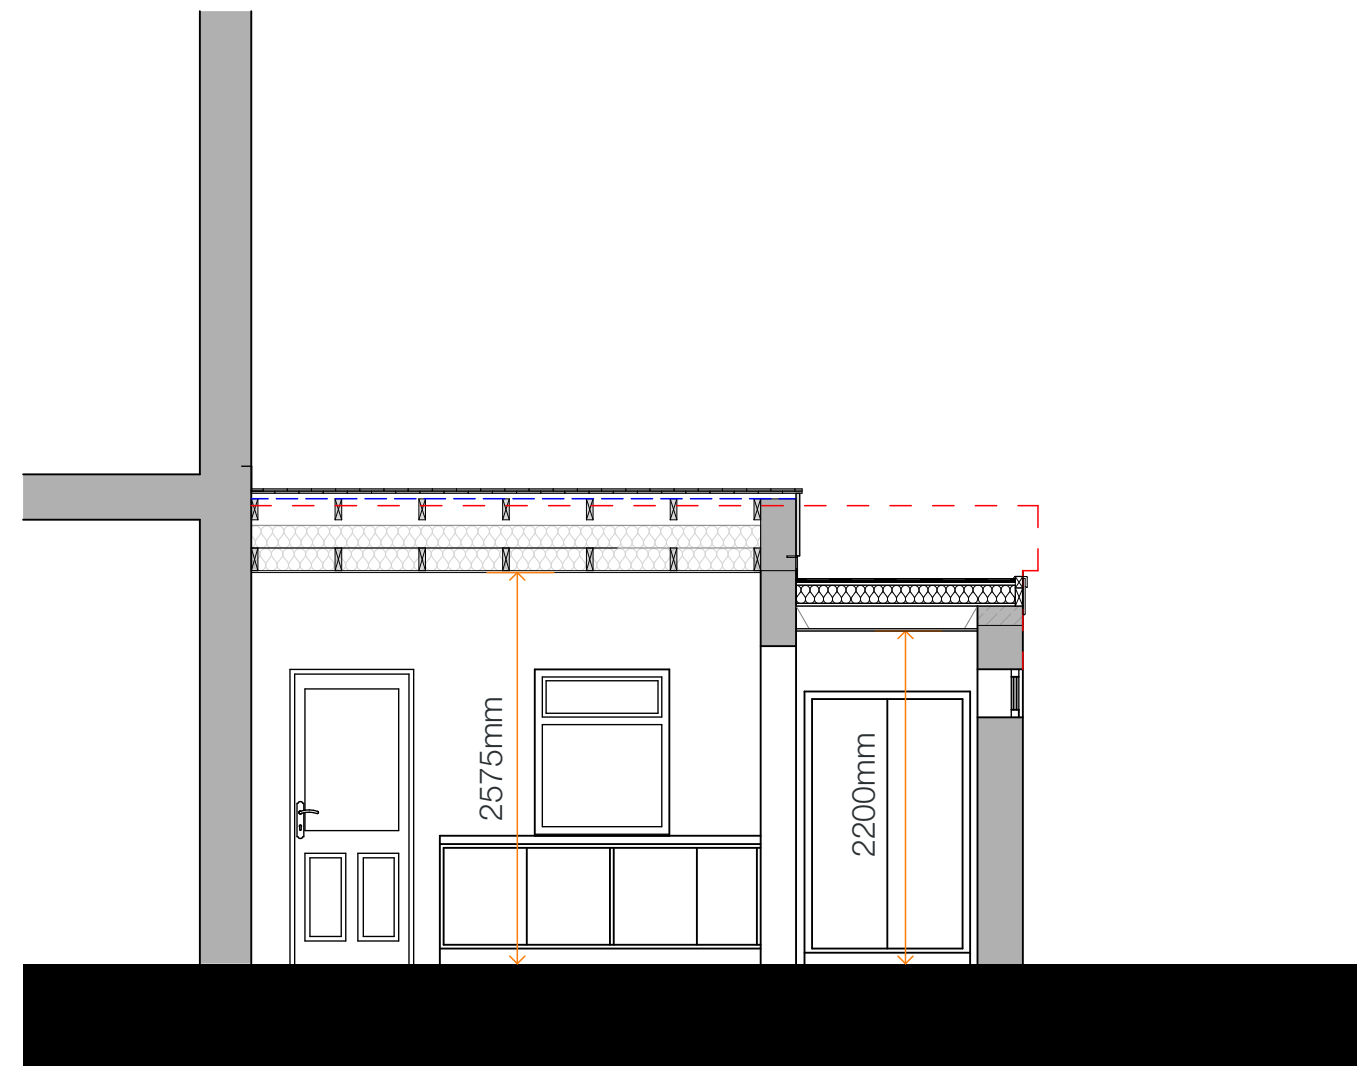


Section A-A
Proposed Building Long Section

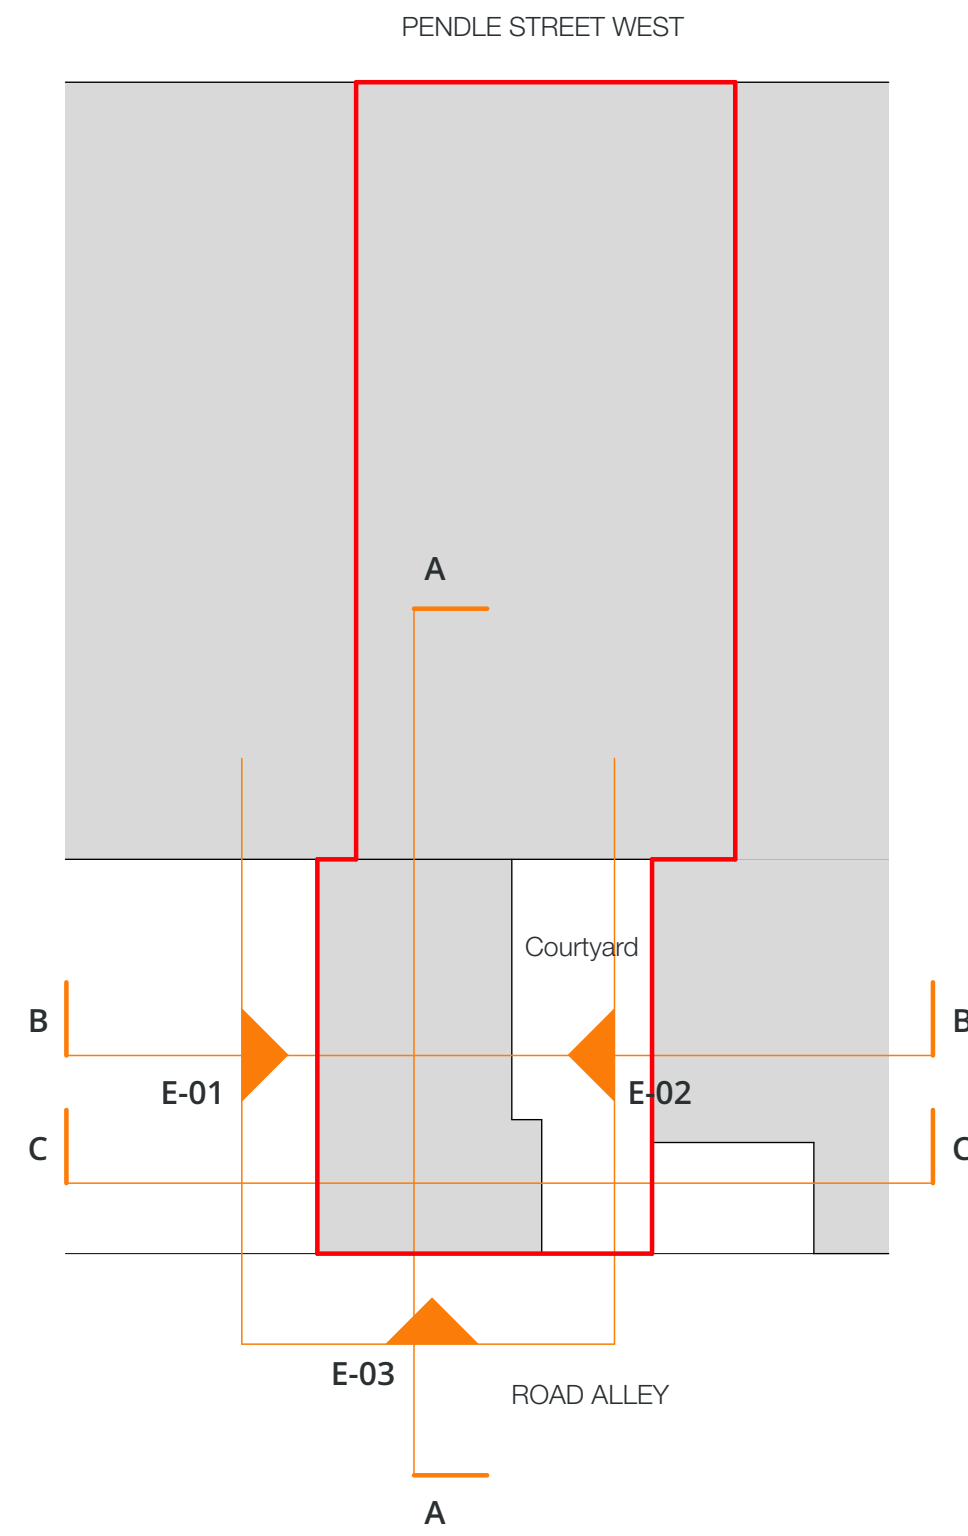


Section B-B
Proposed Building Short Section

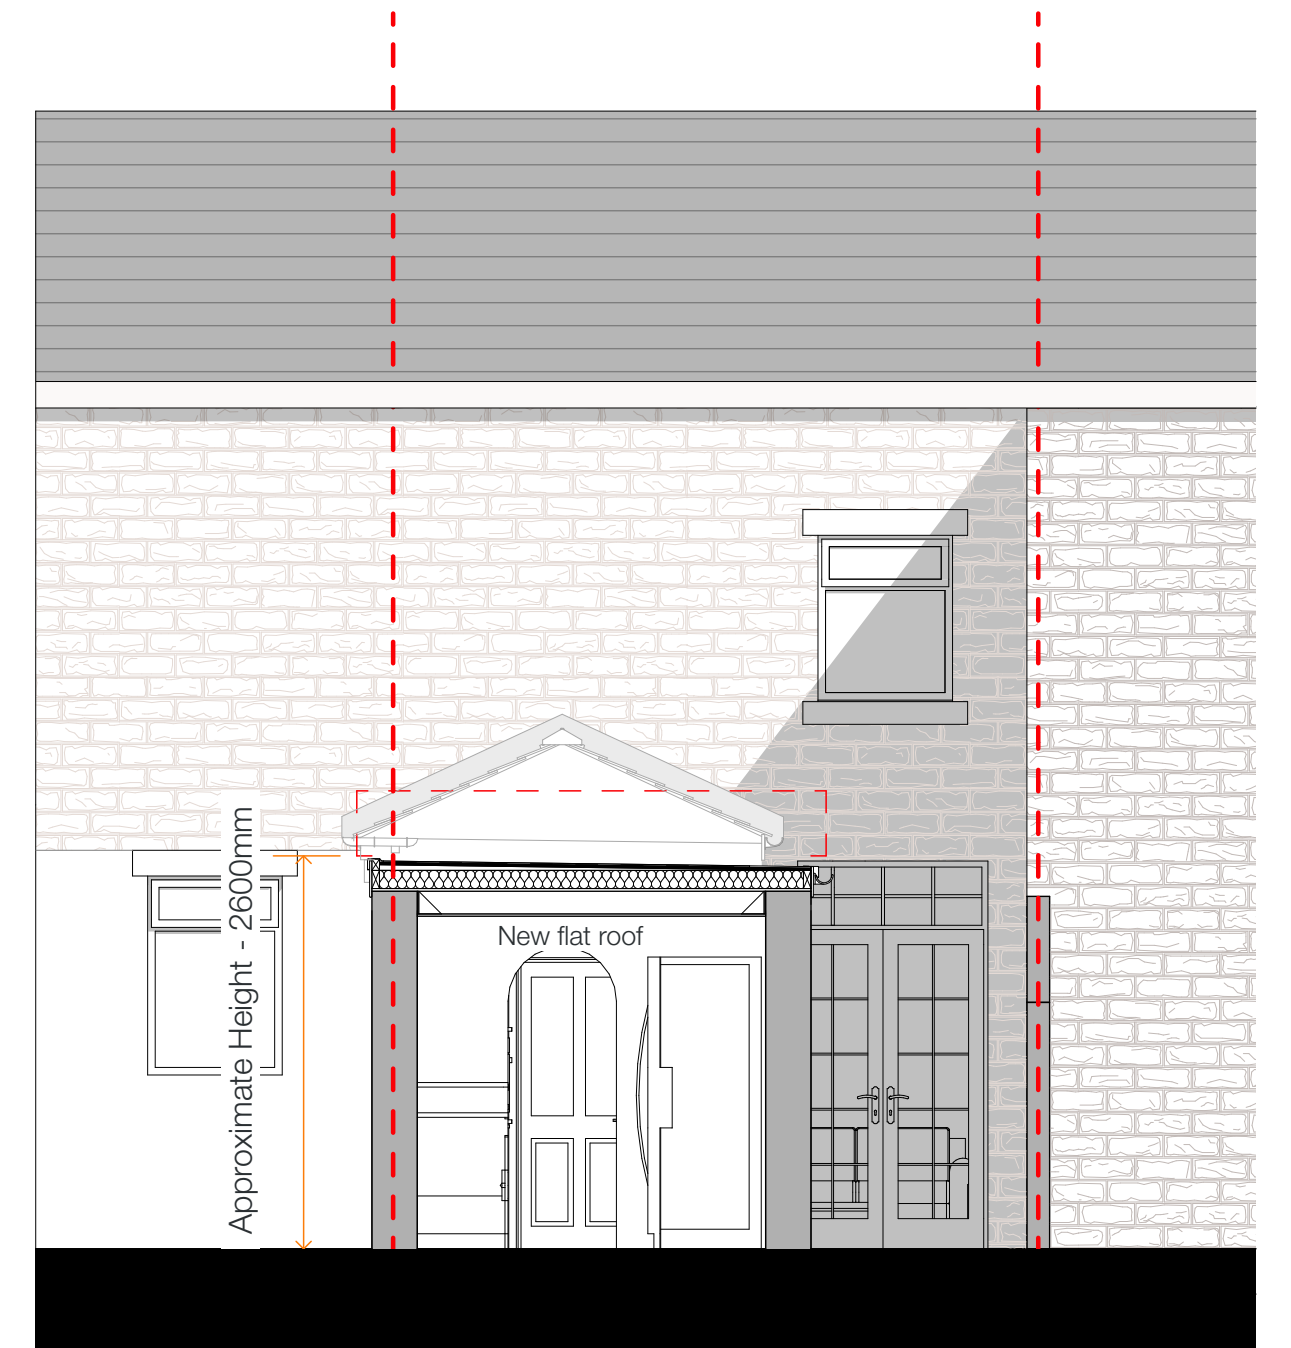


Section C-C
Proposed Building Short Section

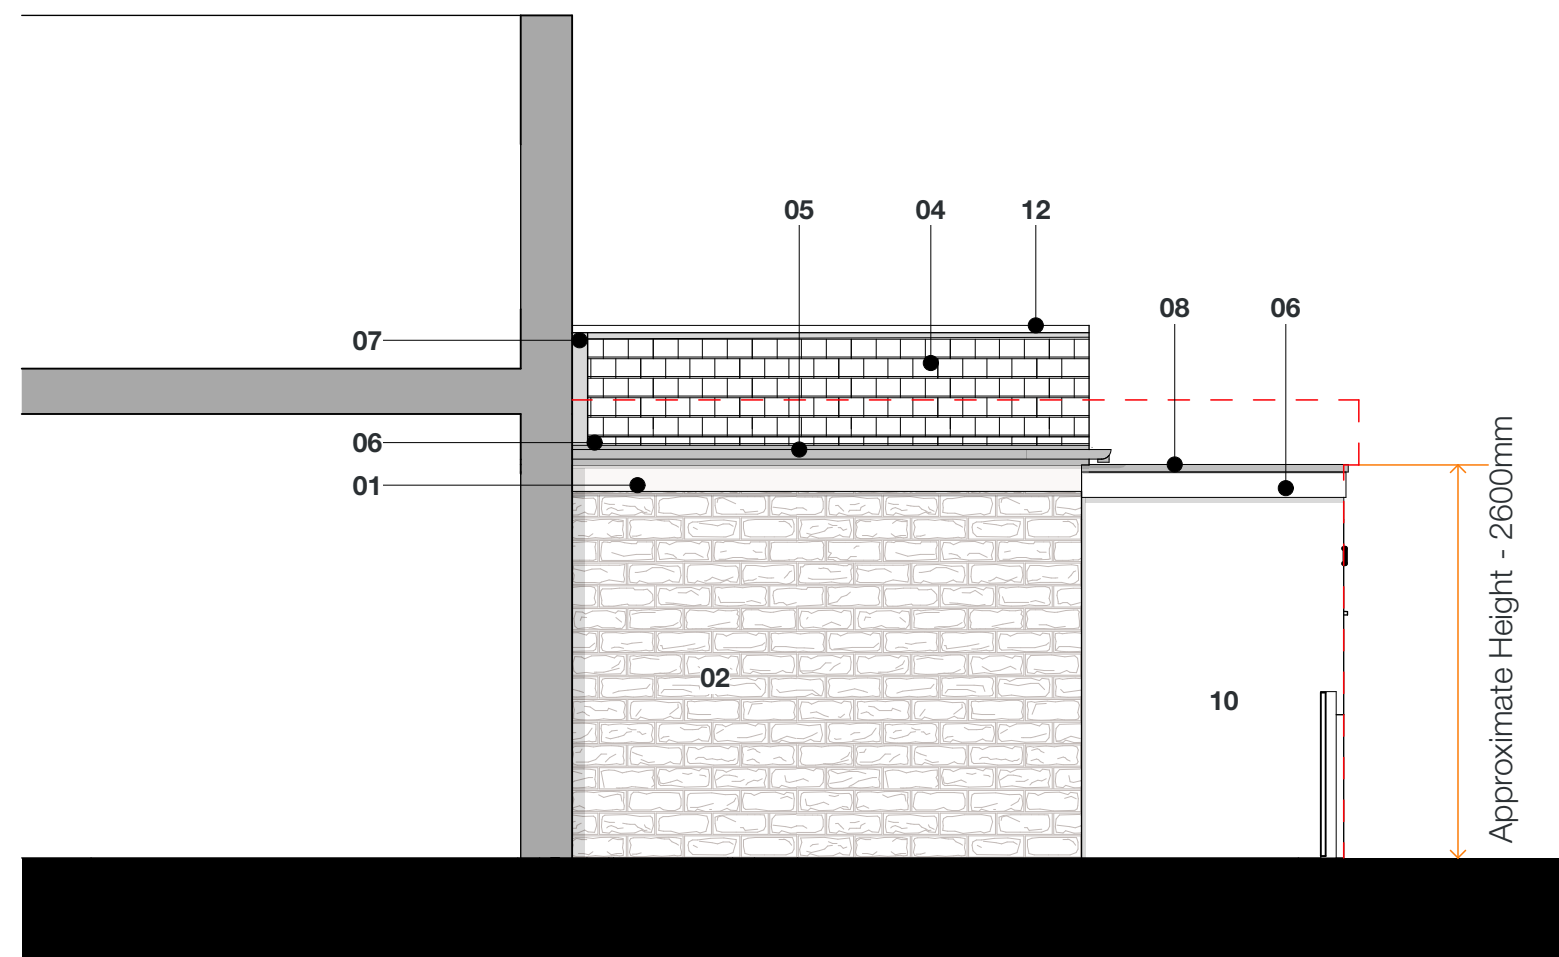

Elevation E-01
Proposed Party Wall Elevation

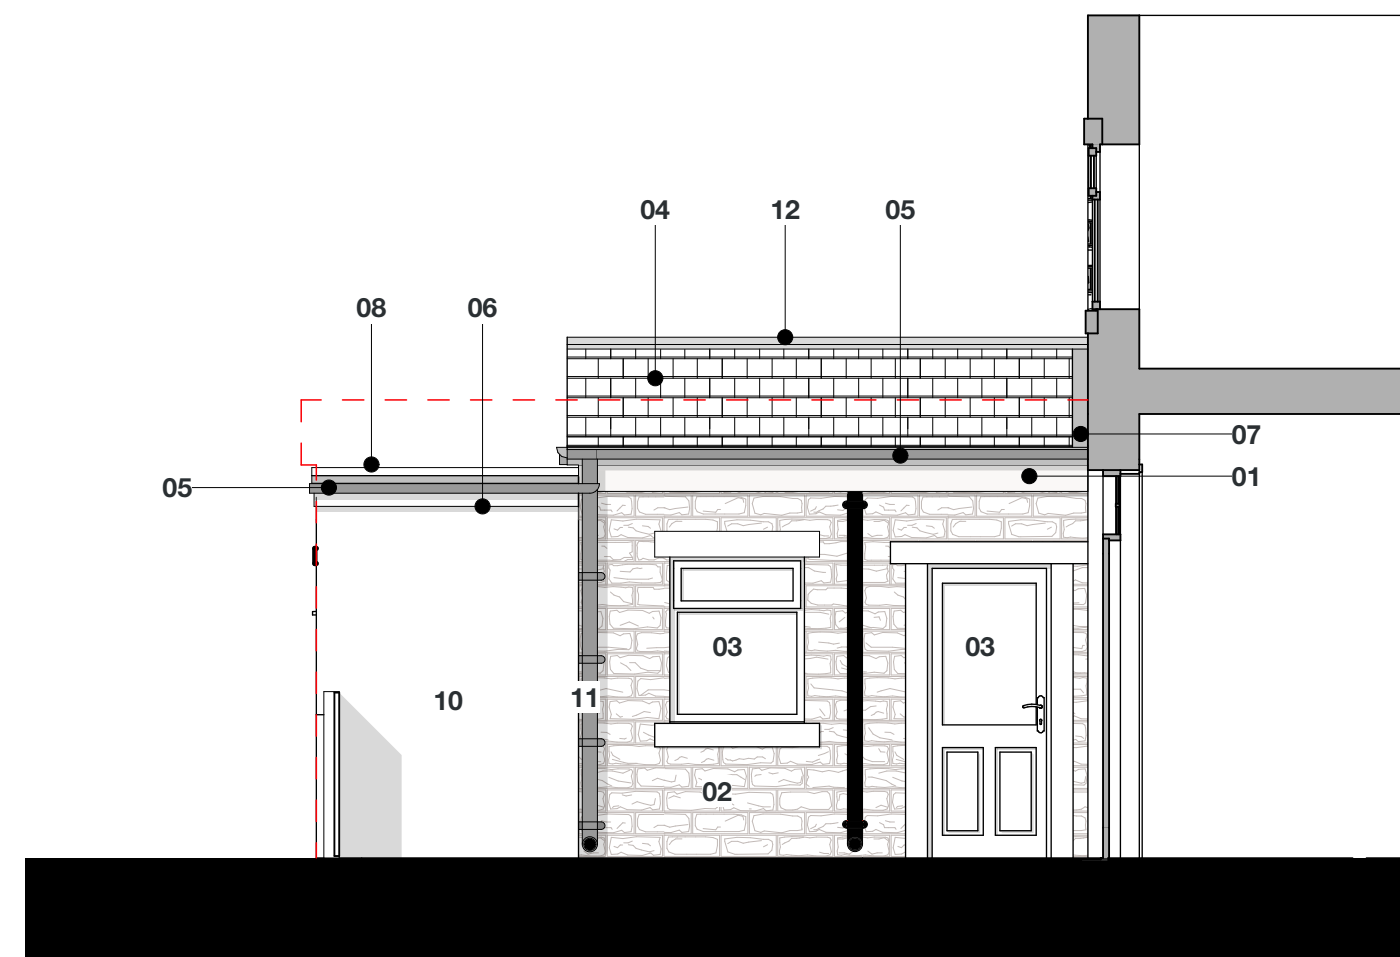

Elevation E-02
Proposed Courtyard Elevation

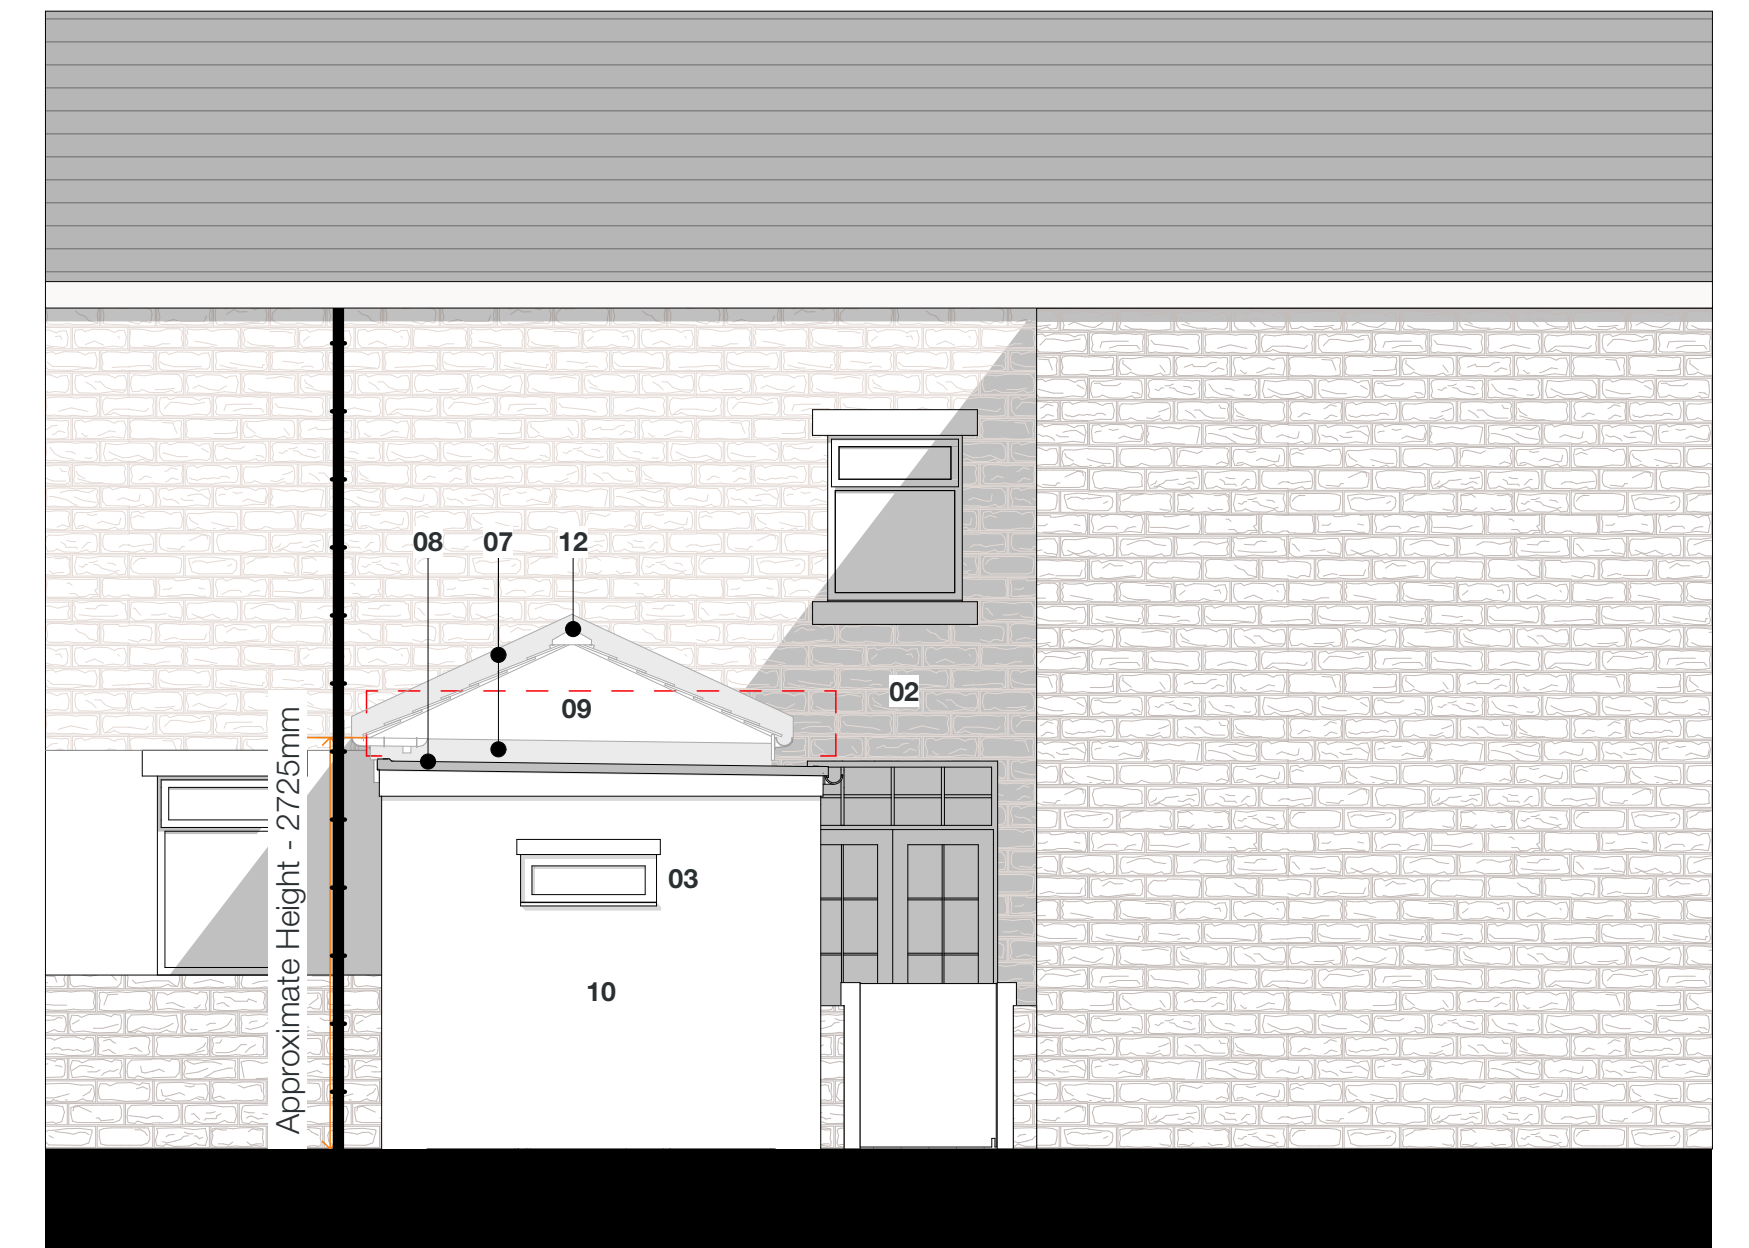

Elevation E-03
Proposed Rear Elevation

--- Denotes extent of existing flat roof


01 Original stone gutter
02 Existing stone external walls
03 Existing doors / windows to be retained

04 New pitched roof finished in slate roof tiles to match roof to main building
05 New black UPVC gutter to match adjacent properties
06 Black wood grain effect UPVC fascia board to new gutter

07 Code 4 lead flashing to junction between pitched roof and external wall
08 Proposed flat roof finished in single ply roof membrane, laid to falls
09 Gable pike finished in through-colour render to match original

10 Outrigger to be re-rendered in through colour off-white render to match existing
11 Black UPVC rainwater pipe to match adjacent properties
12 Proprietary stone ventilated ridge tile to match roof slates

Scale 1/50
0 1 5 10m

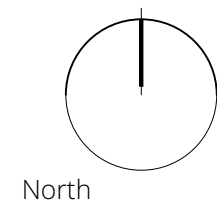

Rev. Date Description Drawn
This drawing is copyright of Halsall Lloyd Partnership & must not be reproduced unless specifically agreed in writing.

Offices at: Liverpool & Nottingham
Halsall Lloyd Partnership
Address
98 Duke Street
Post Code
L1 5AG
Issuing Office
Liverpool
Tel
0151 708 8944
Website
www.hlpdesign.com

Drawing Title
Proposed Sections and Elevations
Project
2 Pendle Street West, Sabden
Client
Jigsaw Homes Group
Scales @ A1
1:50
First Issue Date
08/04/2020
RIBA Stage - Drawing Status
BB BY
Job Number / Dwg. No / Revision
L2980_GA04
[3] - Planning

