

Elevation B


LEFT

Elevation C

REAR

Elevation D

RIGHT

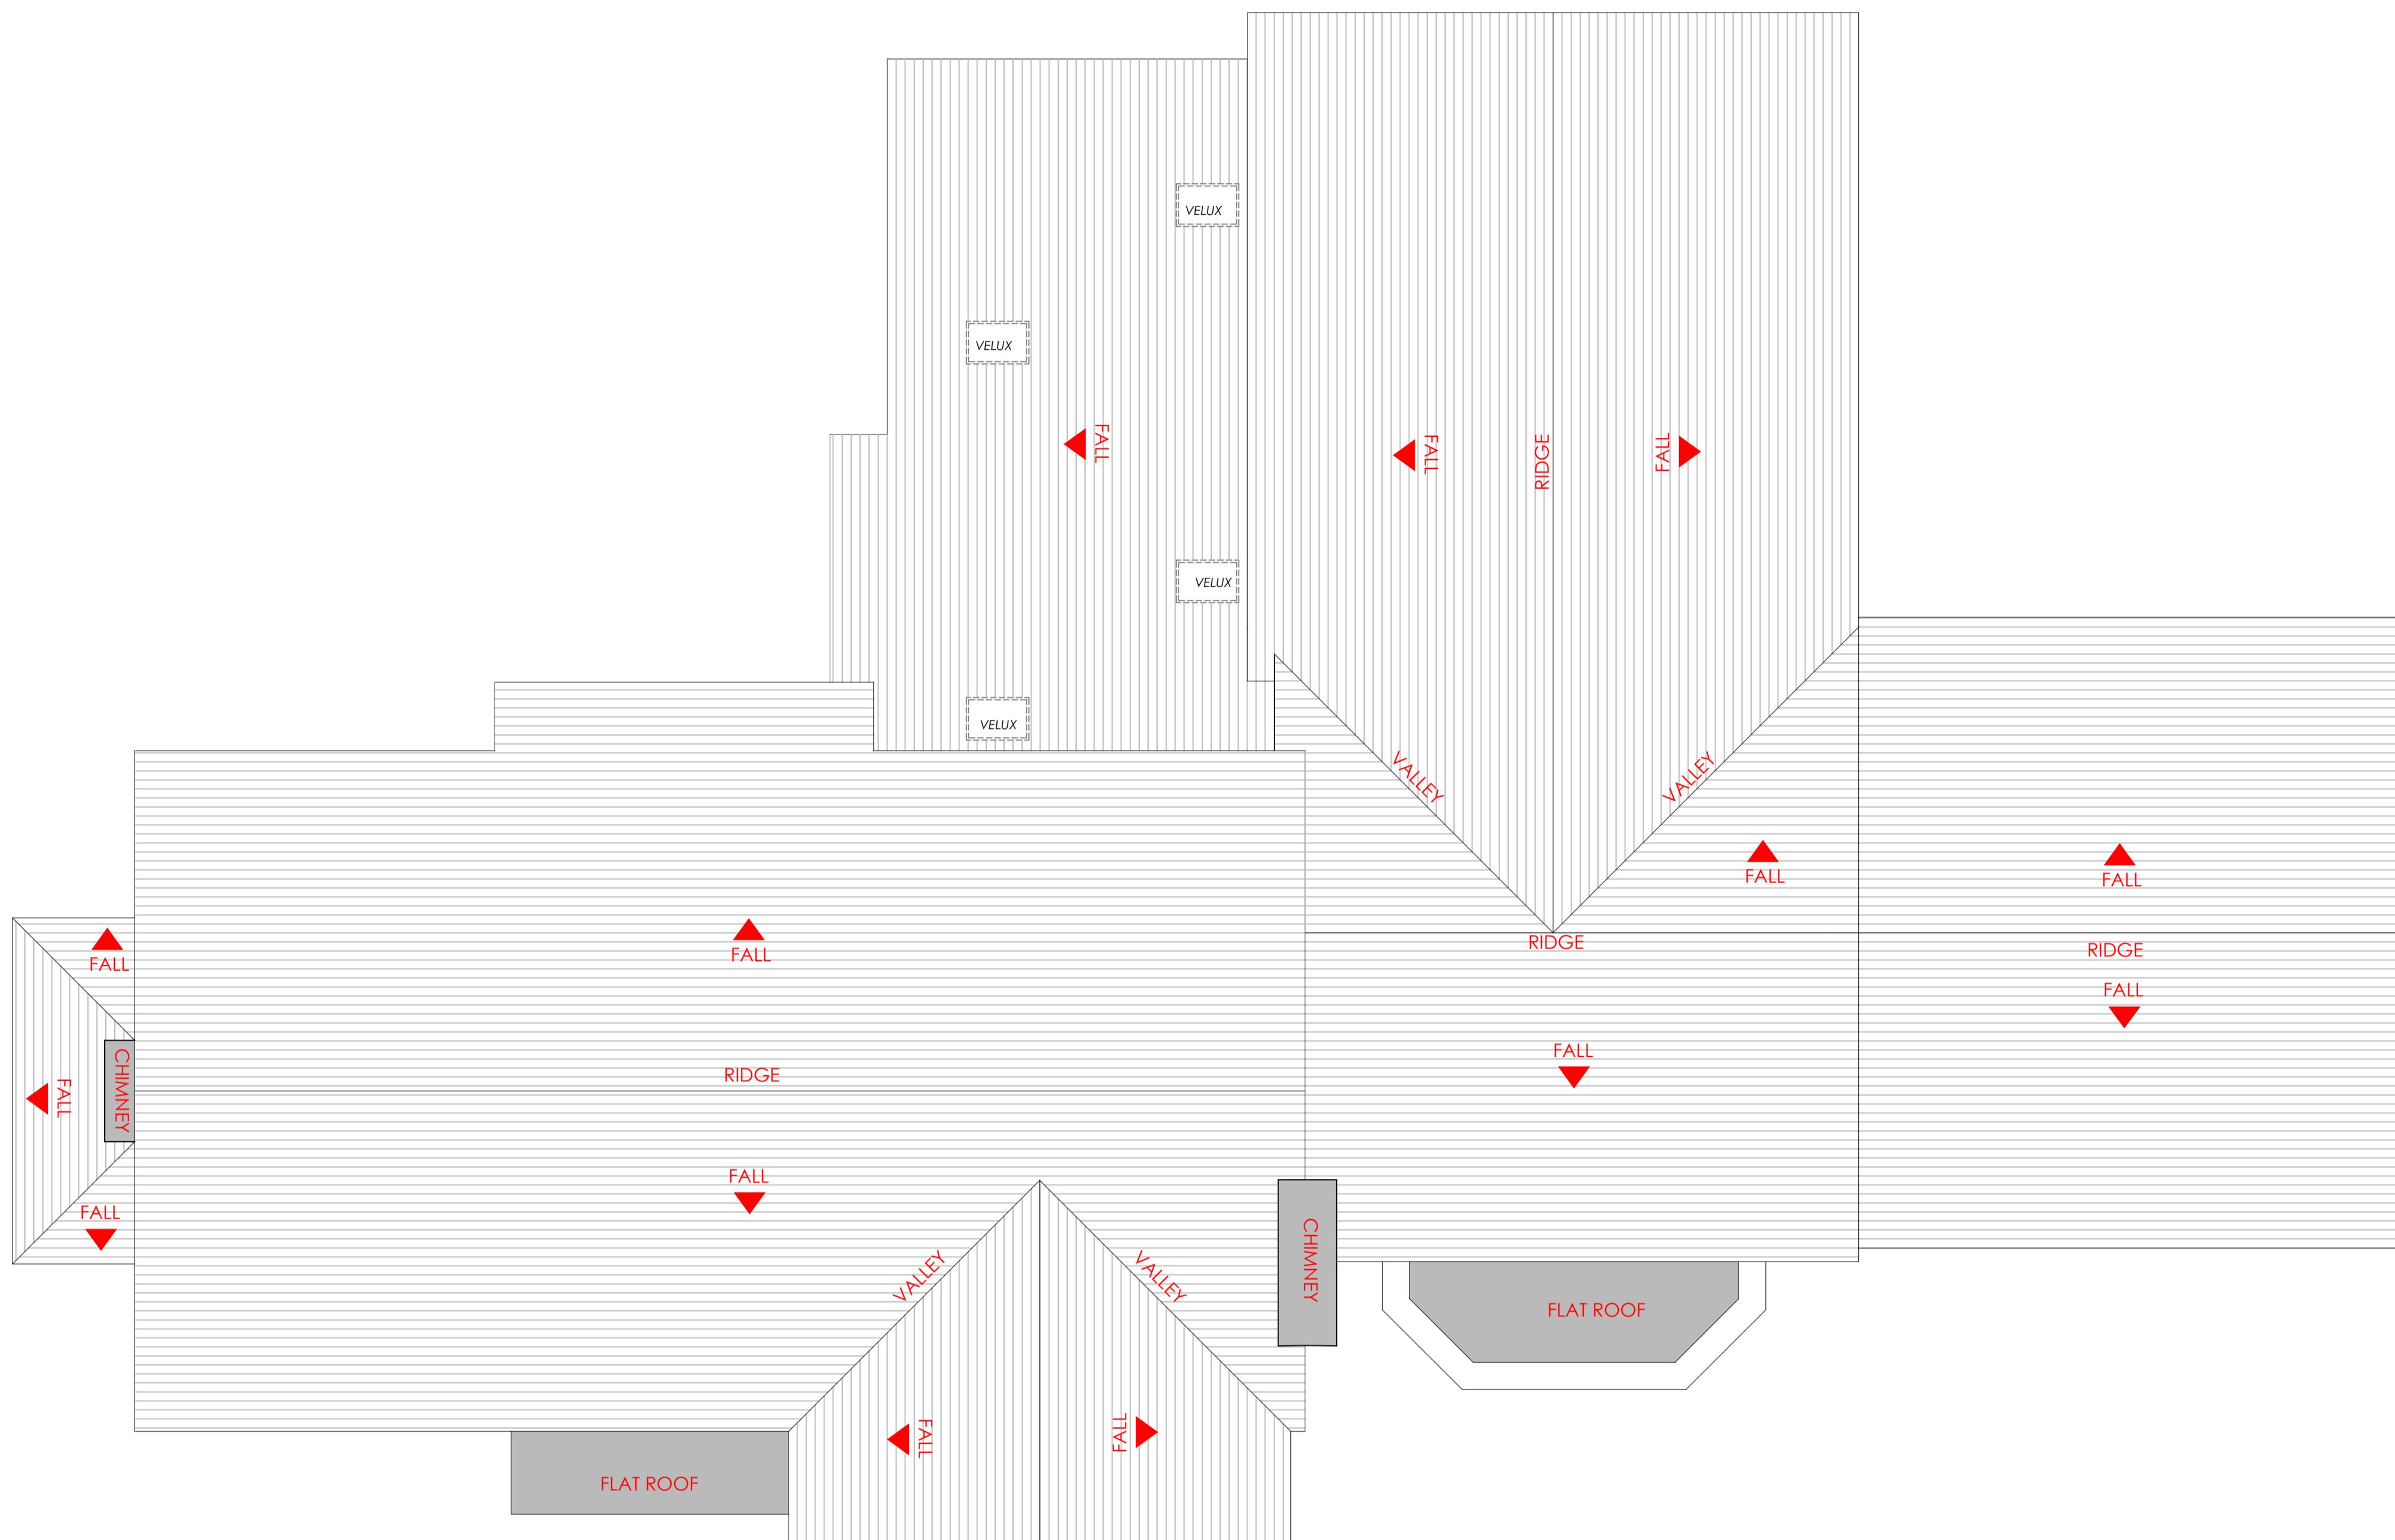

Existing Roof Plan - Scale 1:50

FRONT

Elevation A

NOTES:			
The copyright of this drawing is held by Lea Hough & Co Chartered Surveyors LLP.			
Do not scale from this drawing. All dimensions are approximate and must be checked and verified by the contractor prior to works commencing on site.			
REV	REVISIONS		
	DESCRIPTION	DATE	AMENDED

LeaHough

CHARTERED SURVEYORS

Survey Valuation Design Planning Sales

Oakshaw House 8 Eaton Avenue
2 Capricorn Park Matrix Office Park
Blakewater Road Blackburn
Lancashire Preston
BB1 5QR PR7 7NA
Tel: 01254 260196 Tel: 01772 458866
Email: info@leahough.co.uk Web: www.leahough.co.uk



CLIENT: Mr and Mrs Fenn
1 Maple Close
Whalley
Clitheroe
BB7 9AG

PROJECT ADDRESS:
1 Maple Close
Whalley
Clitheroe
BB7 9AG

PROJECT TITLE:
Proposed Extensions & Internal Alterations

DRAWING TITLE:
Existing Roof Plan

PAPER SIZE: A1

DRAWING NUMBER: BS.20-171-03

REV: -

SCALE: 1:50

DATE: September 2020

DRAWN BY: RO