






Front South East Elevation 1:100

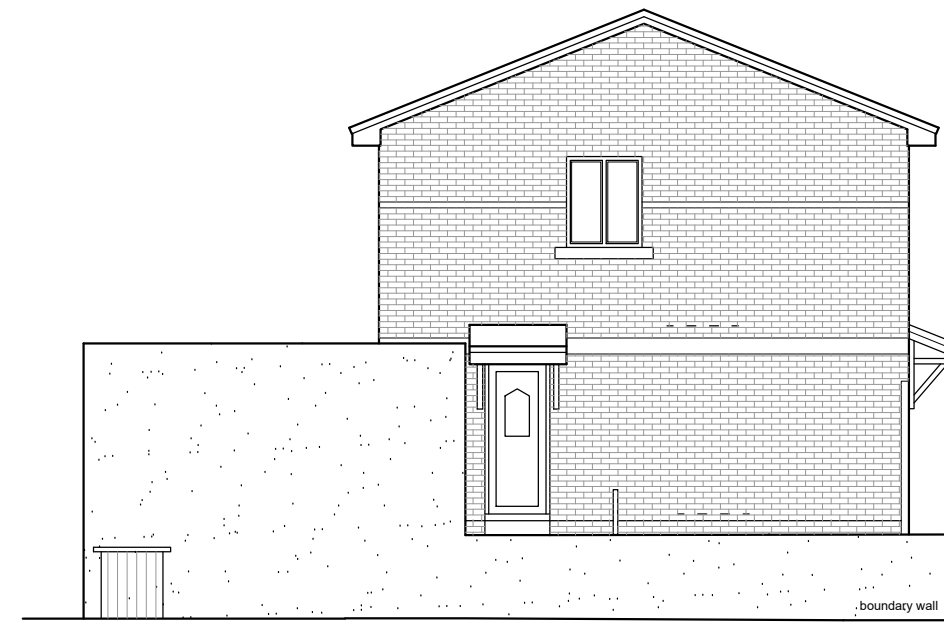


Side South West Elevation 1:100

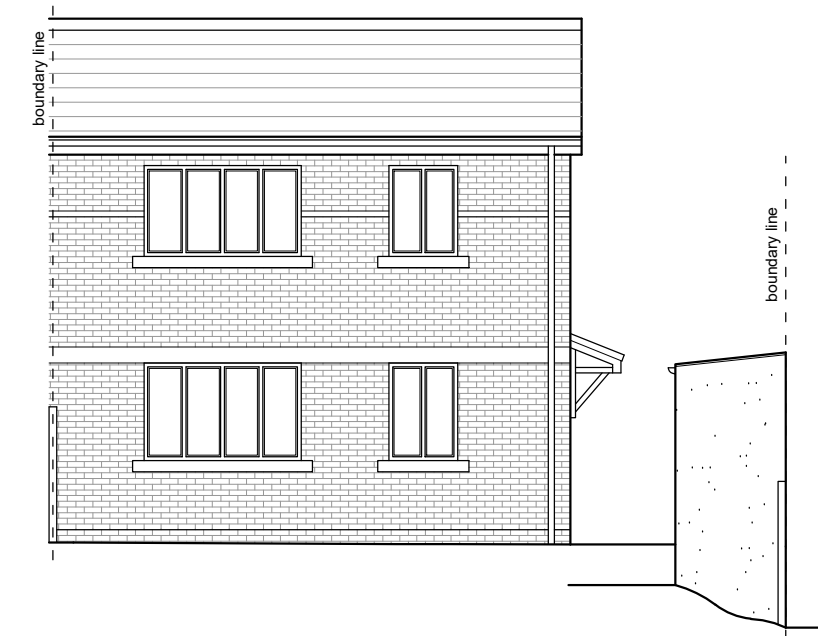

Rear North West Elevation 1:100

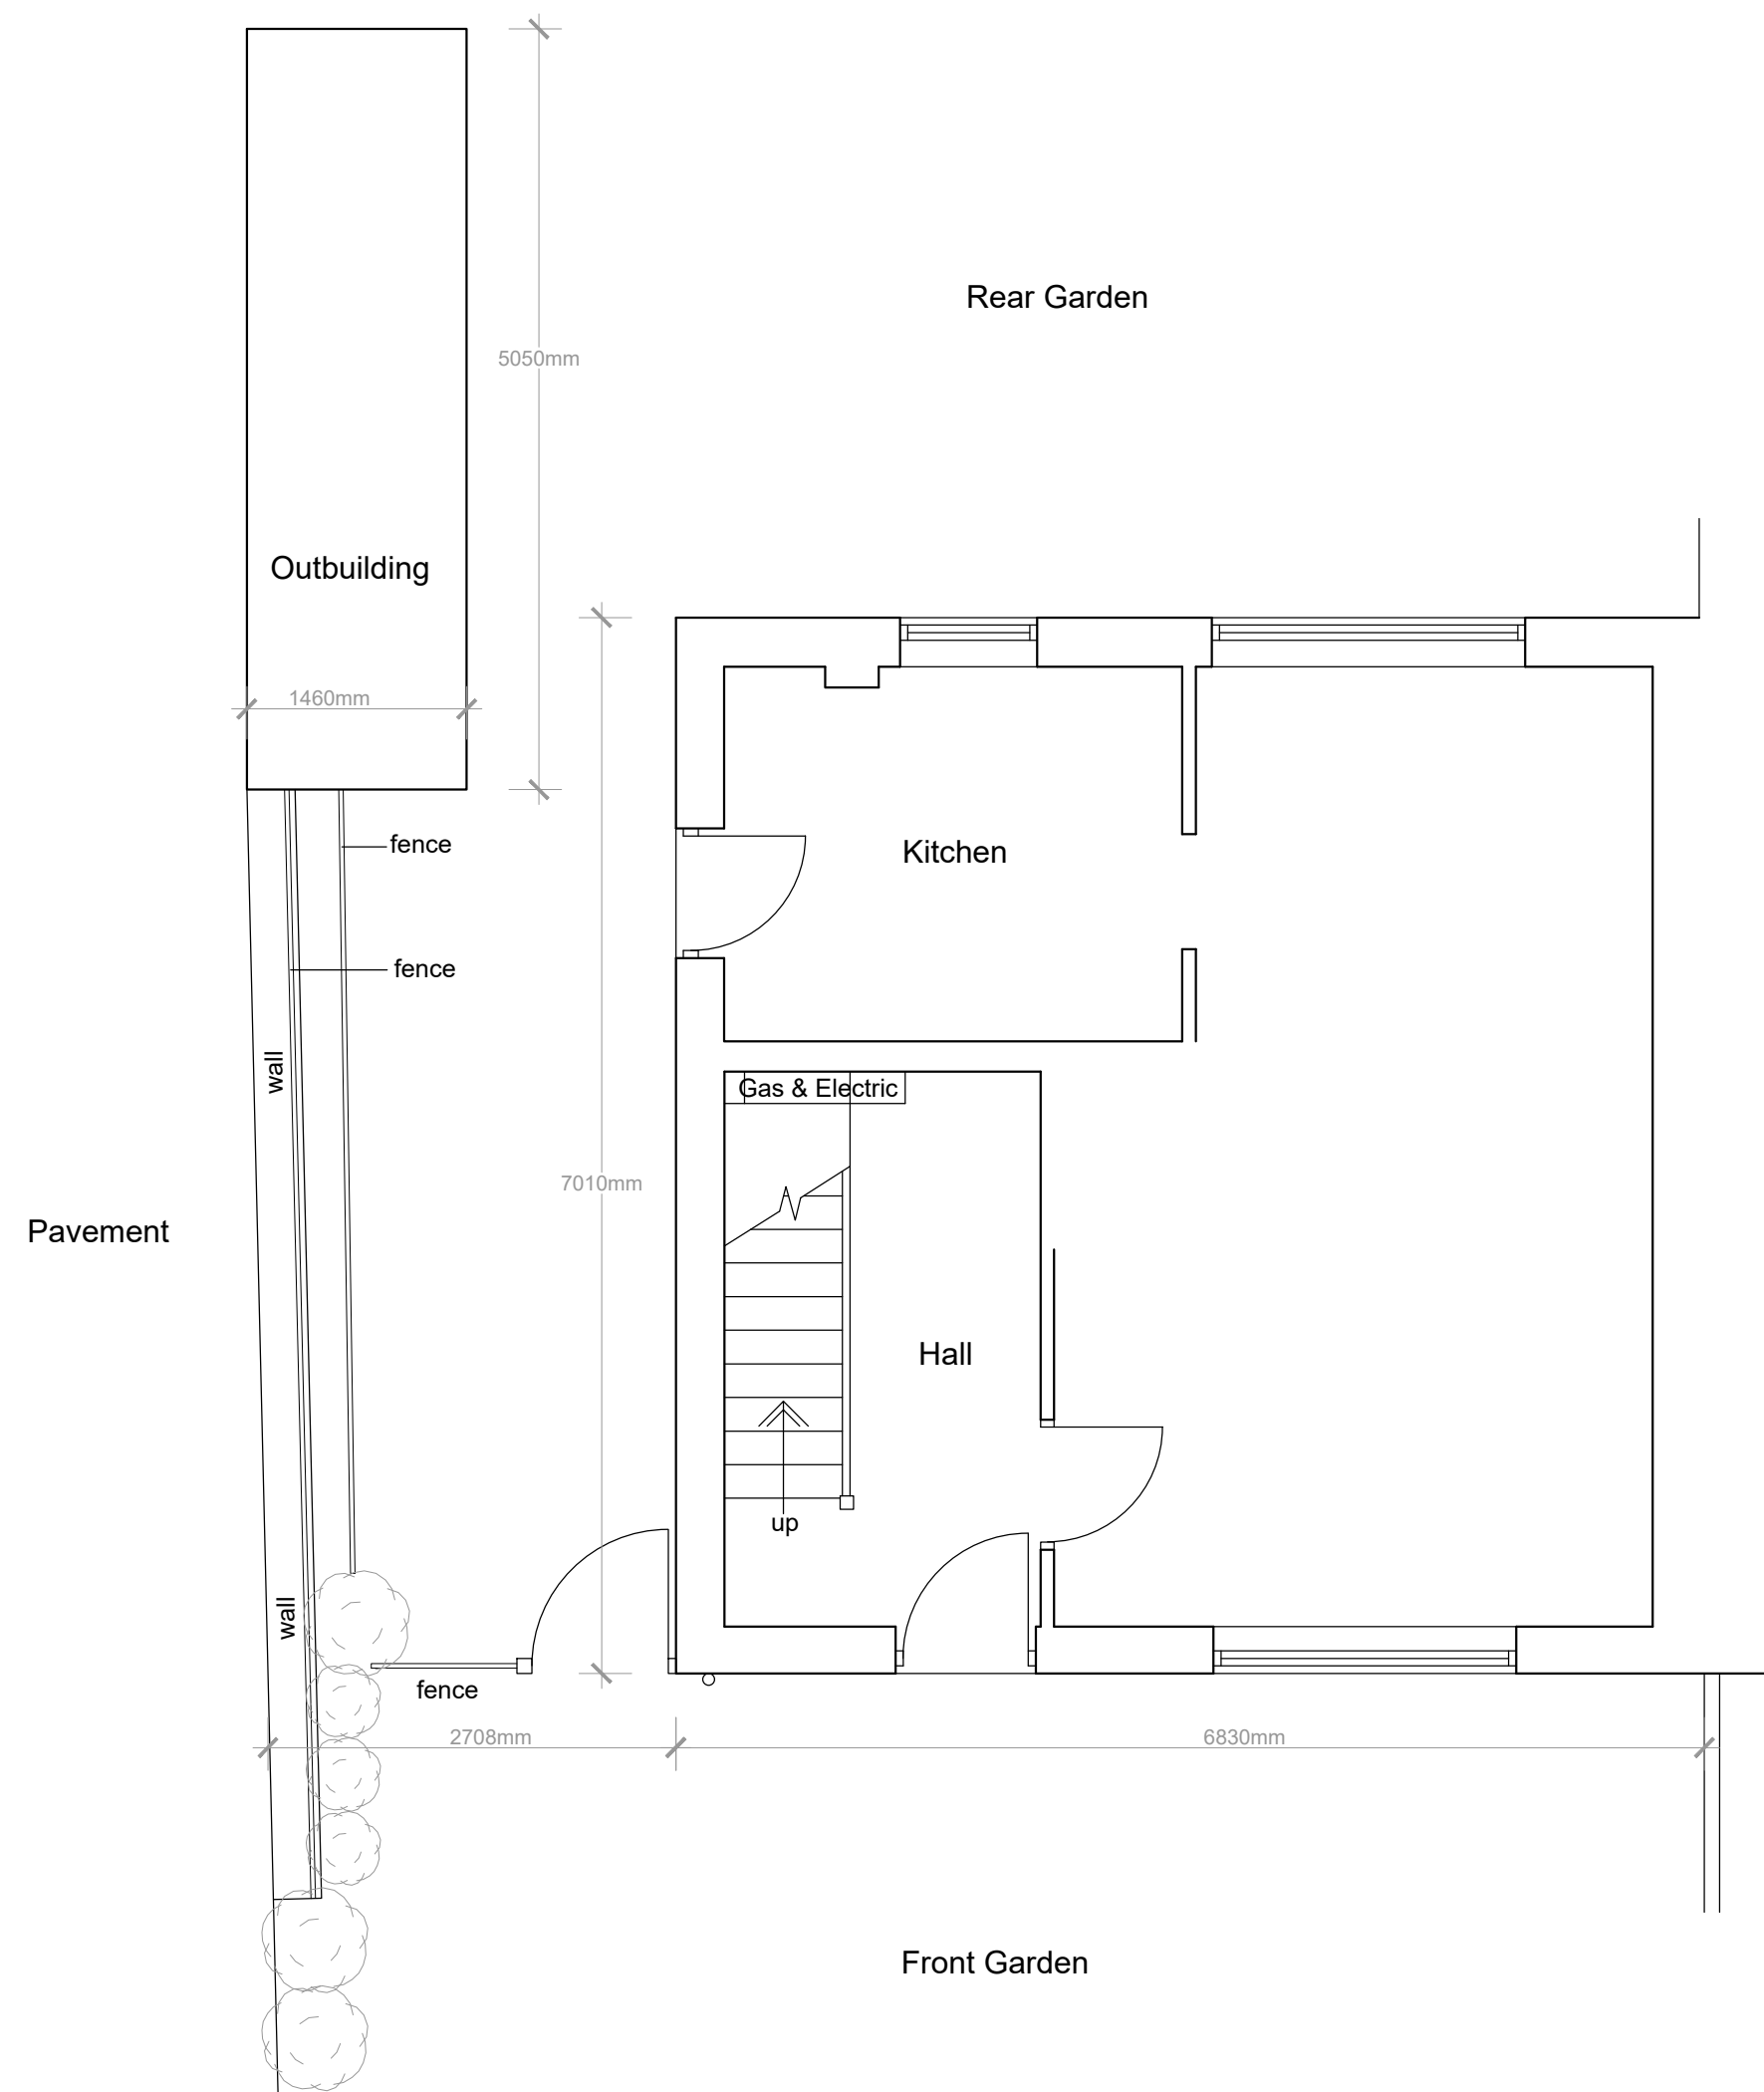

Part Ground Floor Plan 1:50

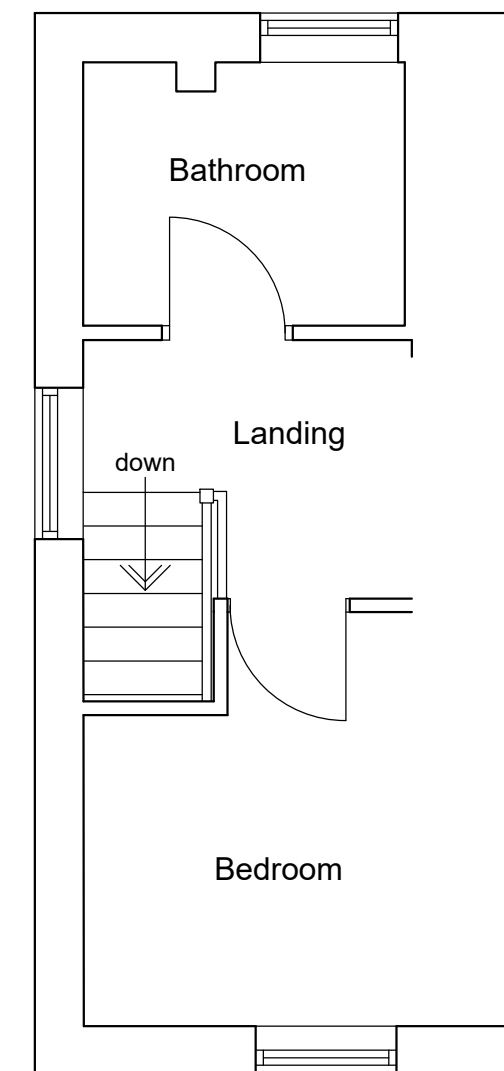

Part First Floor Plan 1:50

Client Mr Bibby		
Project Proposed Extension to 77 Salthill Road Clitheroe Lancs BB7 1PE		
Drawing Title Existing Plans and Elevations		
Scale 1:50/100 @ A2	Date Oct 2020	Drawn LFR
READ DESIGN LTD		
118 - 01		