




SOUTH ELEVATION AS PROPOSED

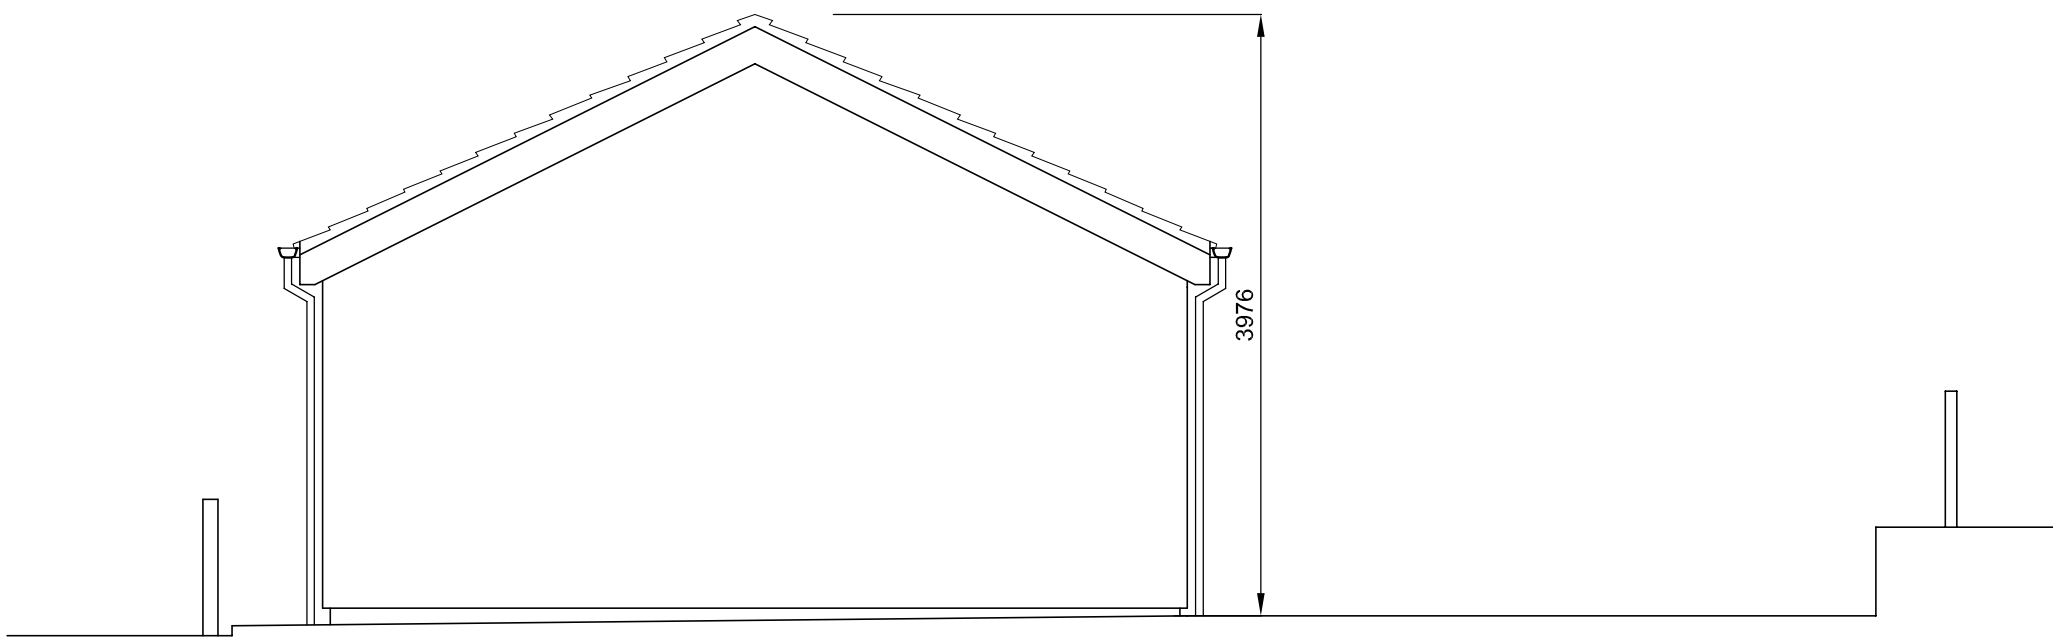


EAST ELEVATION AS PROPOSED

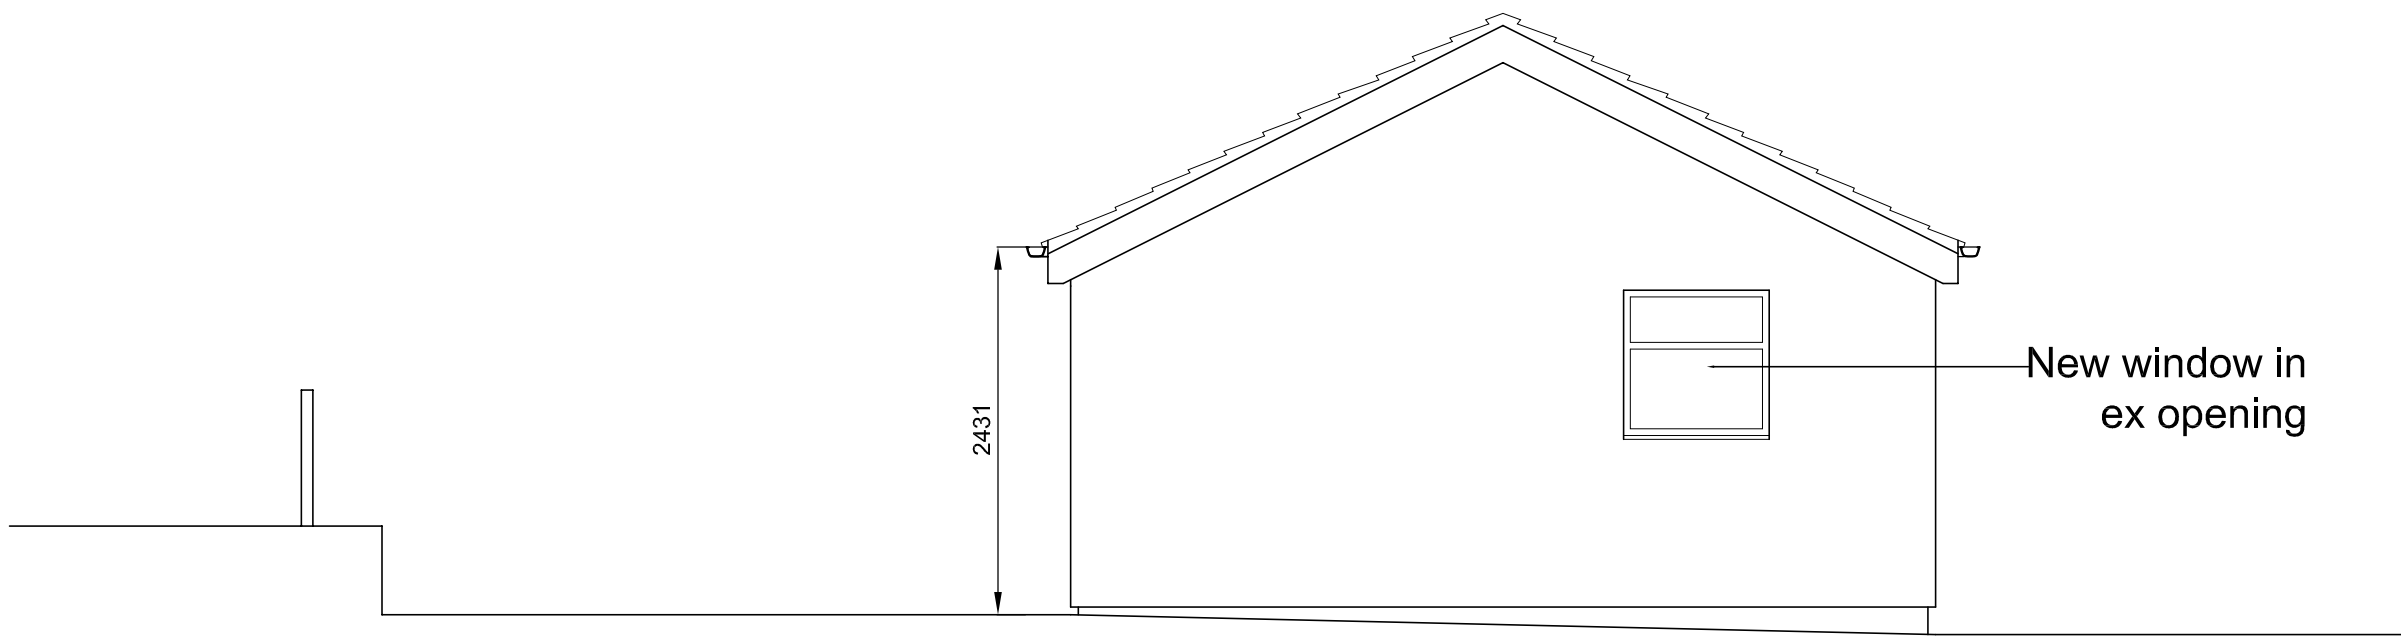


WEST ELEVATION AS PROPOSED

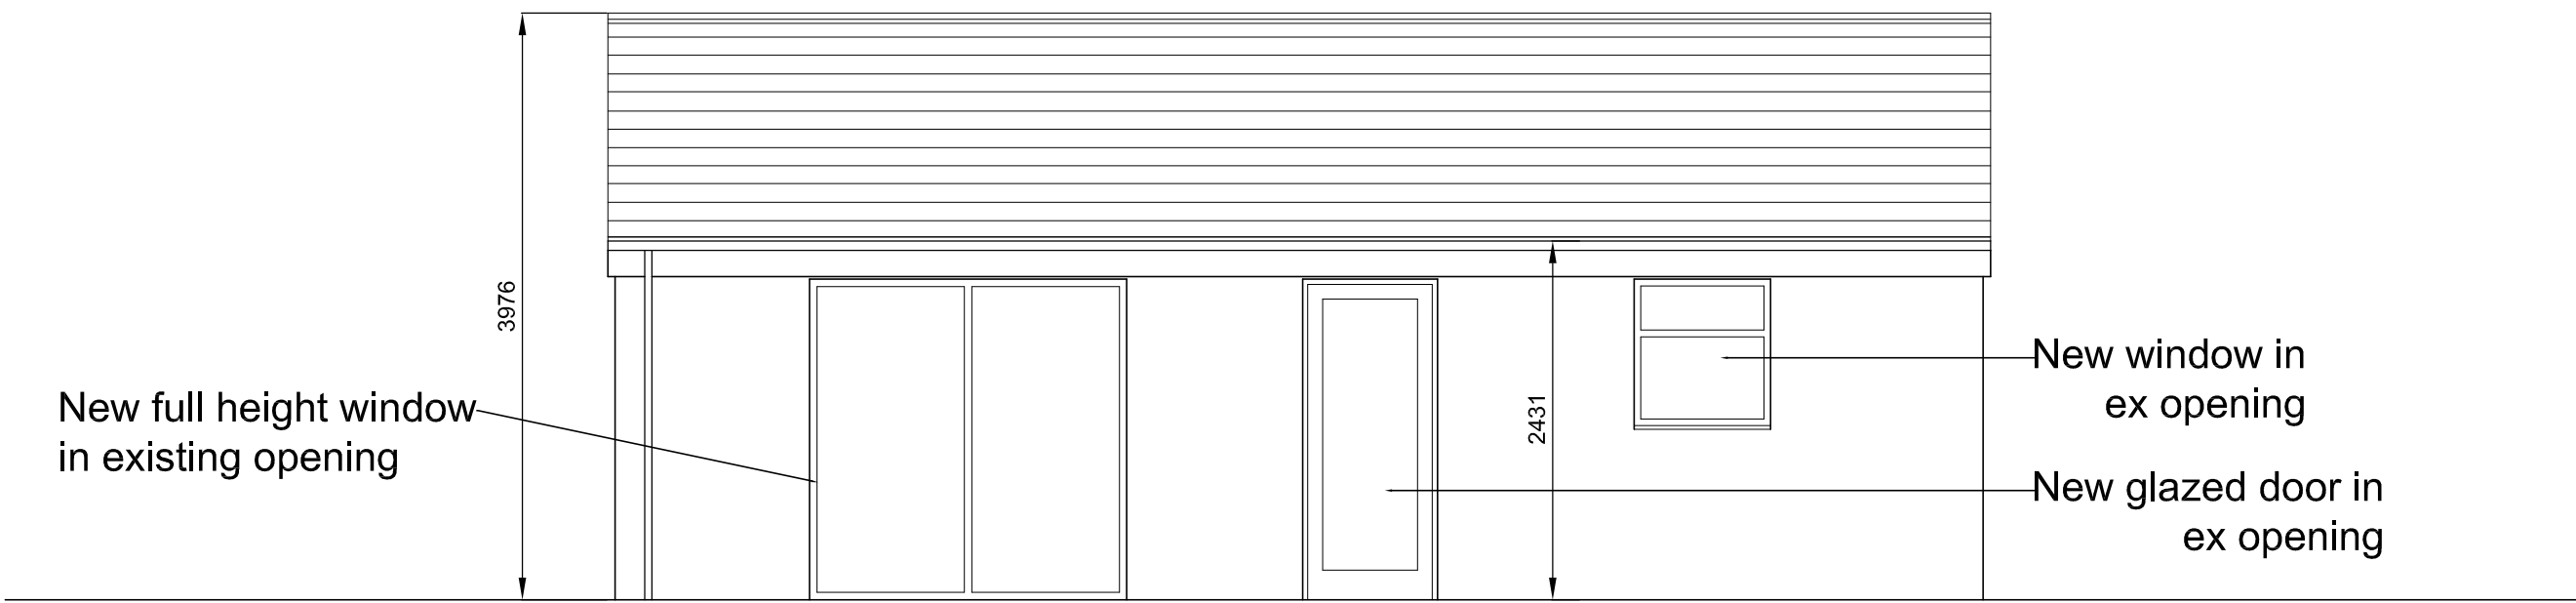



NORTH ELEVATION AS PROPOSED

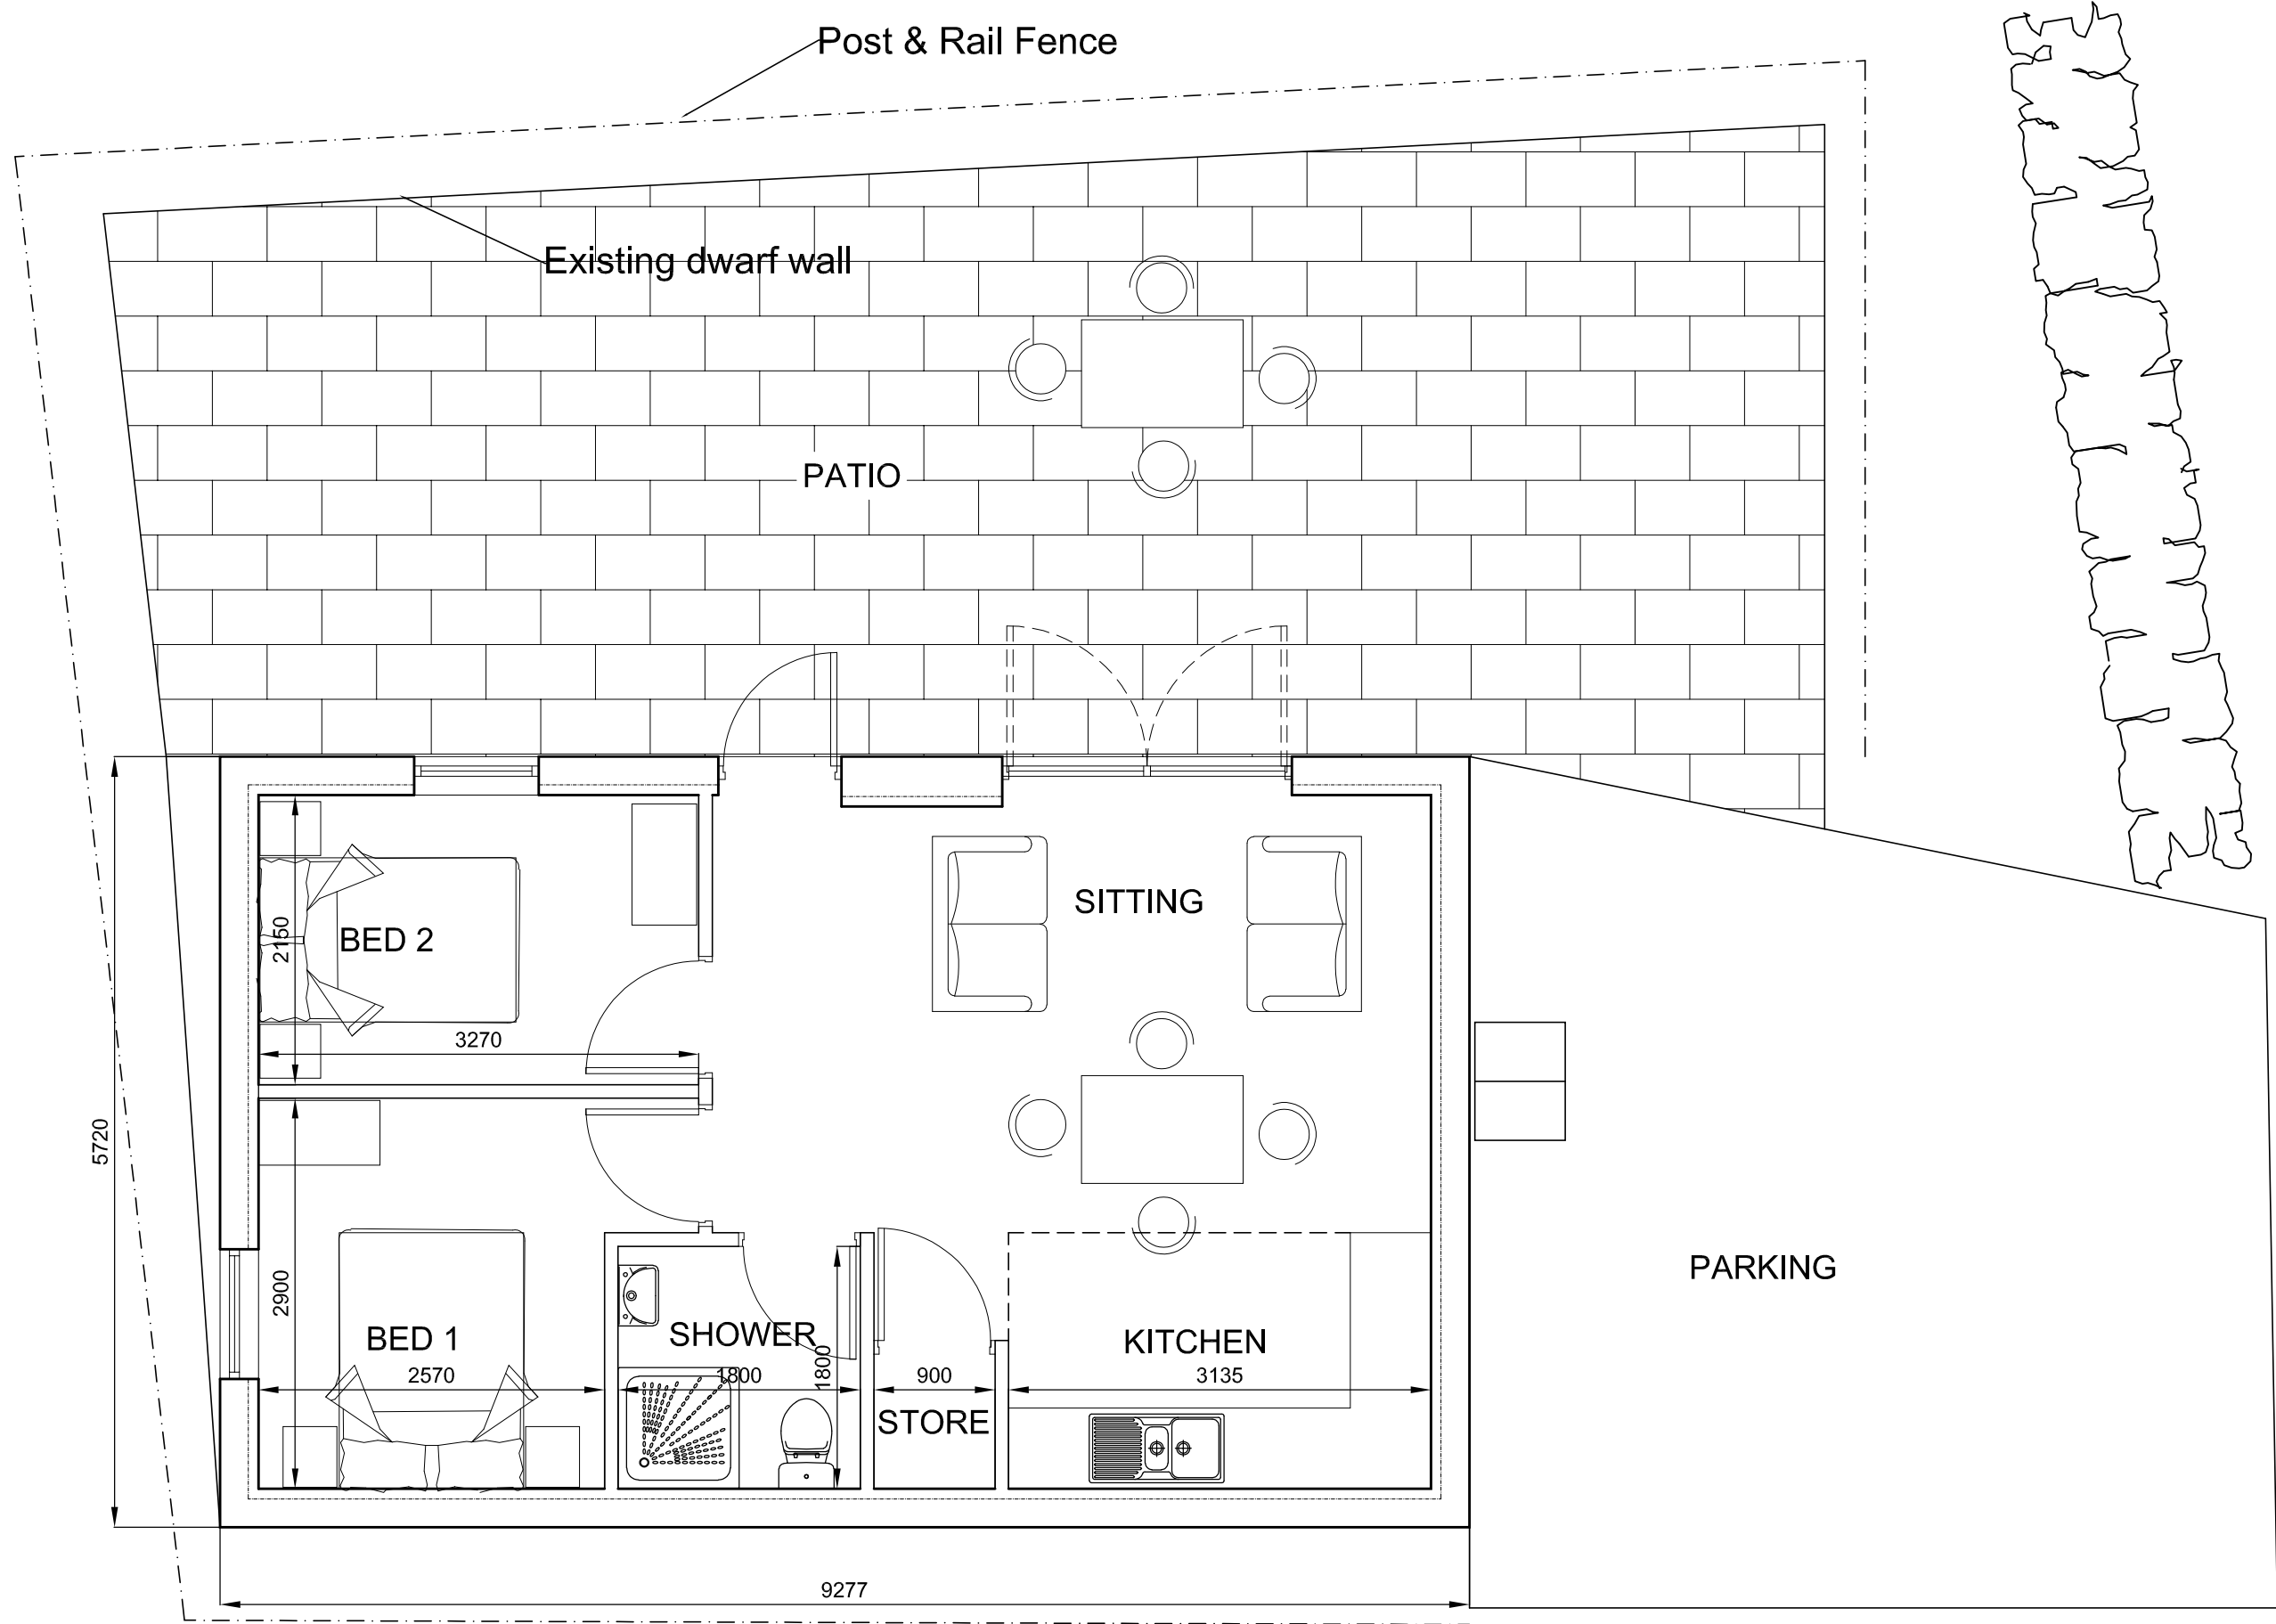

FLOOR PLAN AS PROPOSED

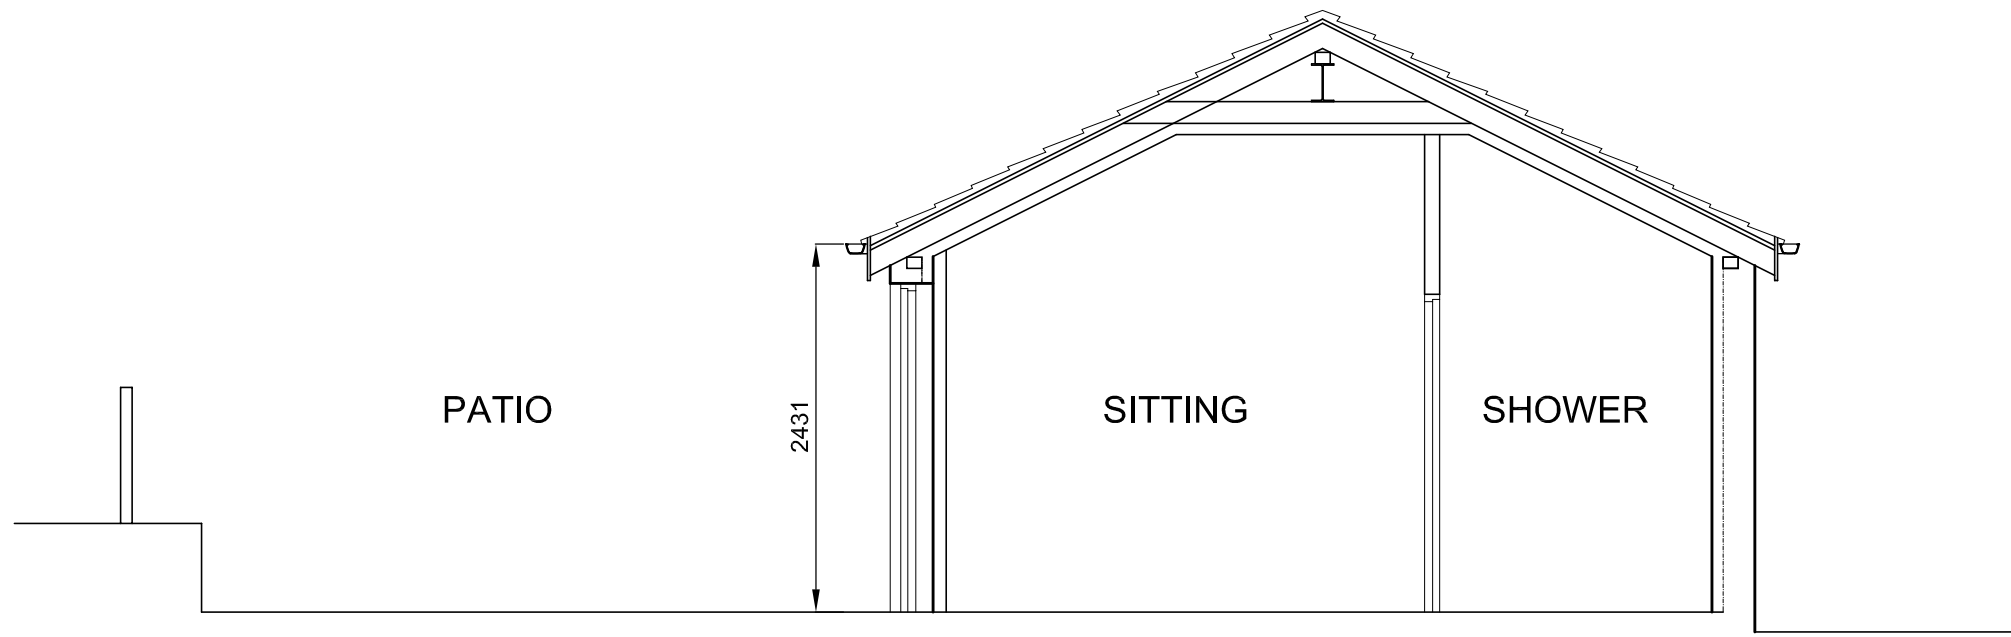

SECTION AS PROPOSED

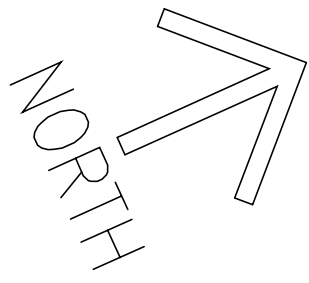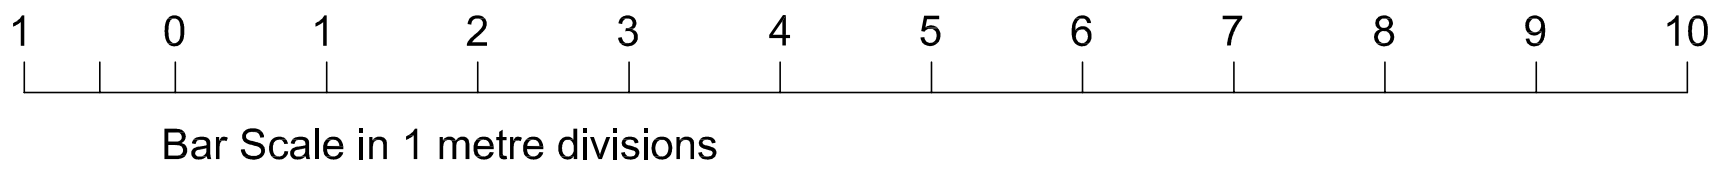

Dimensional added	A	03.11.20	IP
Description	Rev	Date	By
<b>AJH ASSOCIATES</b>			
21 Deanfield Court Cuttlers Lancs BB7 1QS			
Tel: 01200 429907 e-mail: info@ajh-associates.co.uk www.ajh-associates.co.uk			
Client	Mr & Mrs N Emmanuel		Scale 1:50
Project	Proposed Holiday Let Hollis Croft, Newton in Bowland BPT 3DY		Date Oct 2020
Description	Plan, Elevations & Section As Proposed		By JP
			Paper Size A1
			No. 003 A
DO NOT SCALE THIS DRAWING. CHECK ALL DIMENSIONS ON SITE			
THIS DRAWING IS PROTECTED BY COPYRIGHT. IT MAY NOT BE REPRODUCED IN ANY FORM OR BY ANY MEANS FOR ANY PURPOSE, WITHOUT GAINING PRIOR WRITTEN PERMISSION FROM AJH ASSOCIATES			