

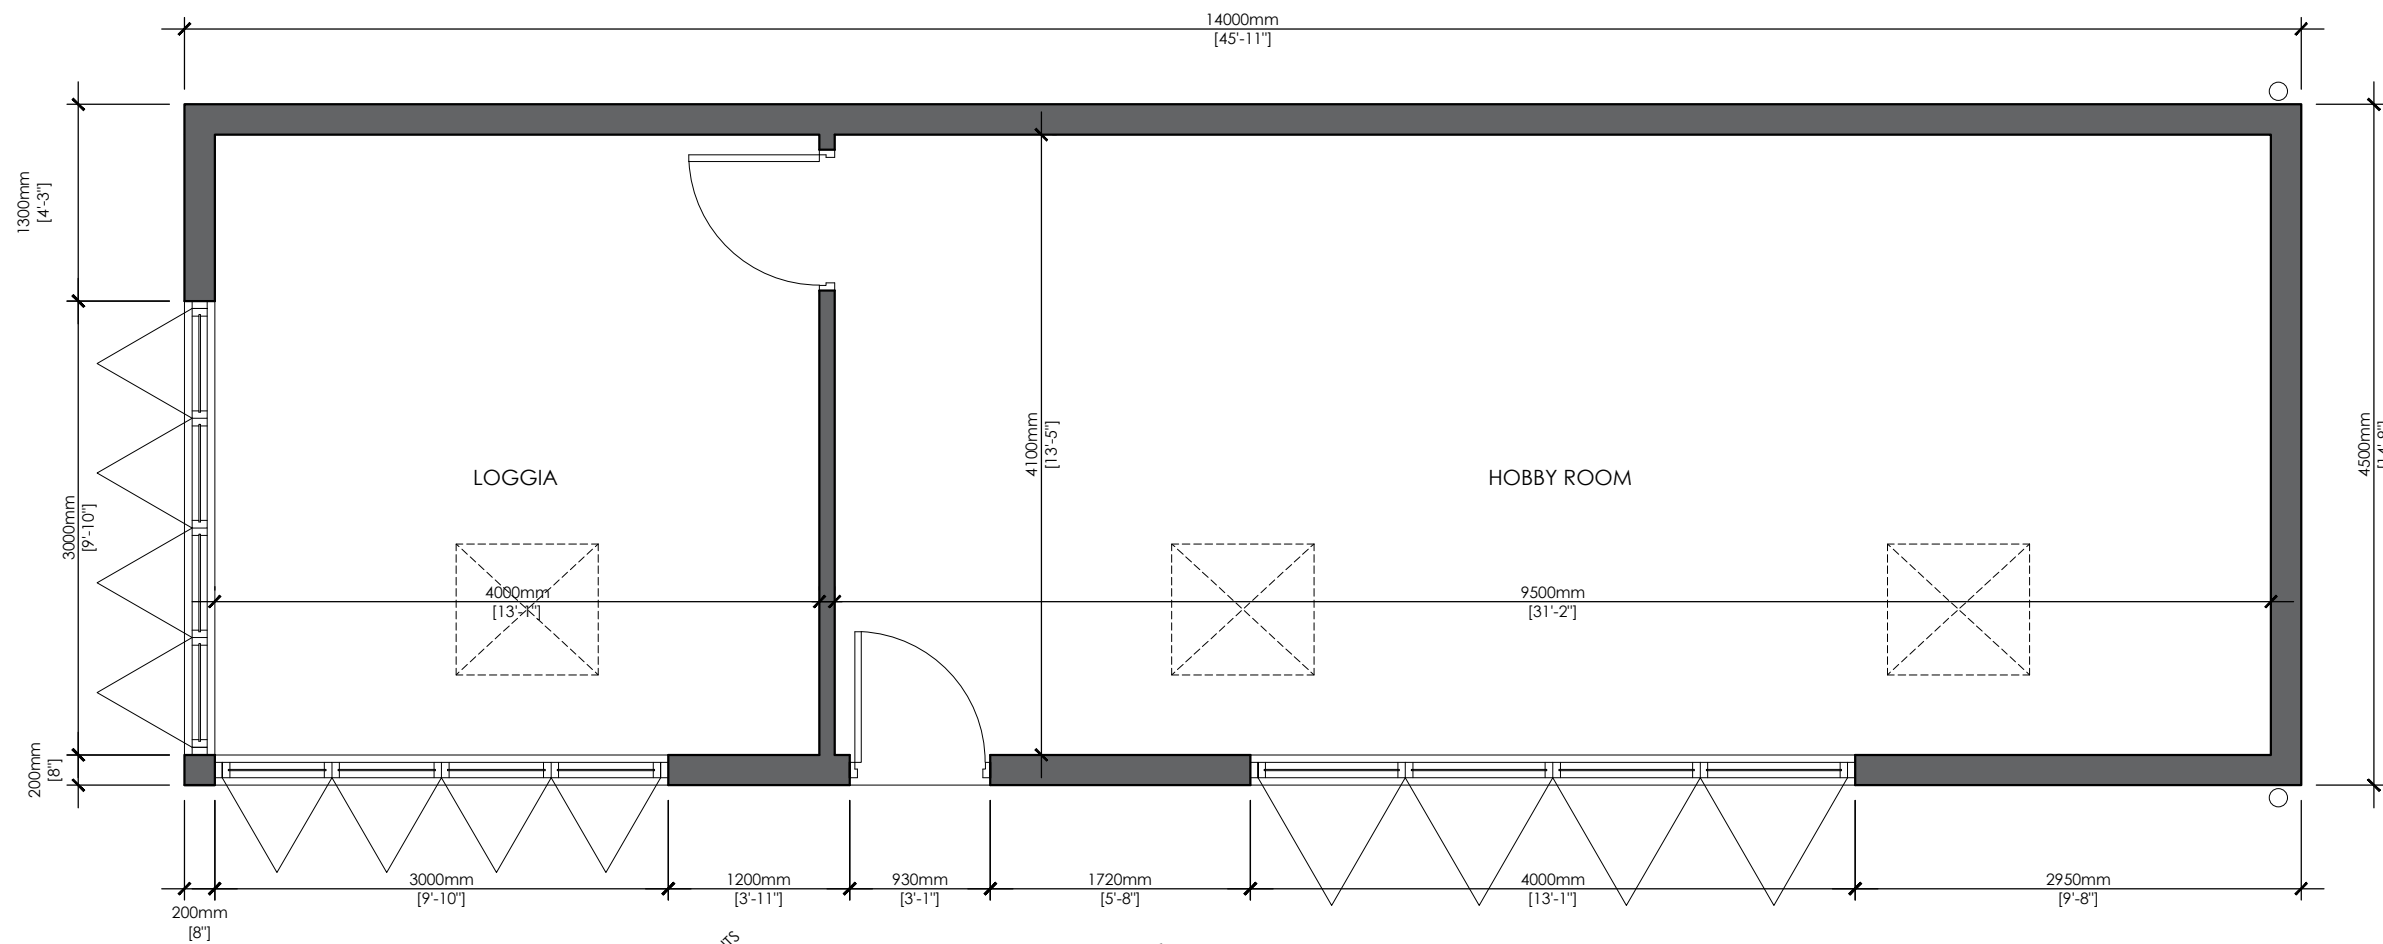


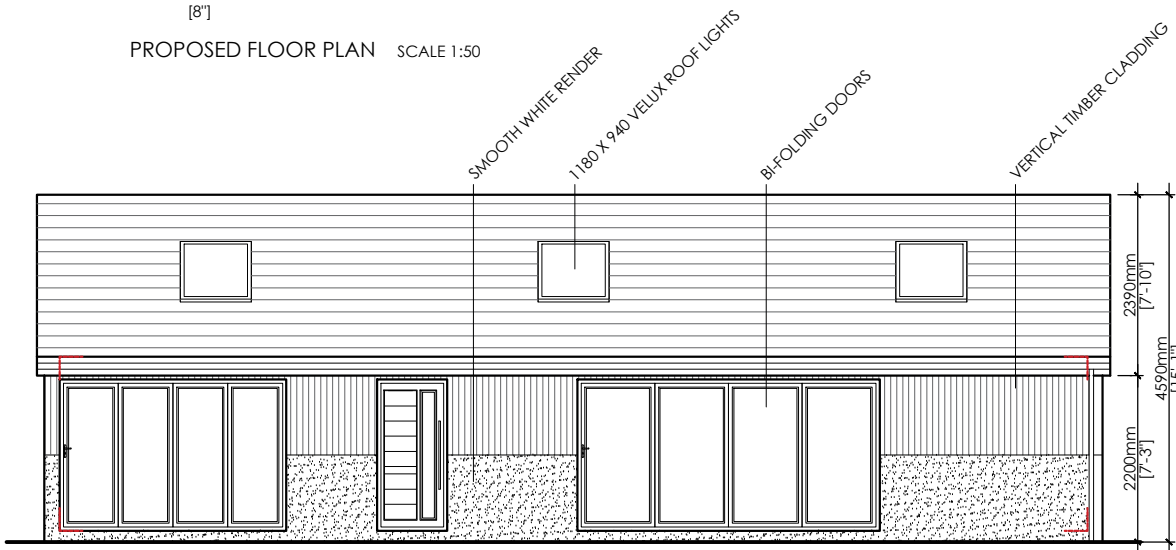


PROPOSED FLOOR PLAN SCALE 1:50

This drawing is to be read in conjunction with all relevant Architect, consultants' and specialists' drawings and specifications. The Architect is to be notified of any discrepancies before proceeding. Do not scale from this drawing. All dimensions and levels are to be checked on site. This drawing is subject to copyright. All work carried out before Planning and Building Permission has been granted is at the contractor/clients risk.


Note: proposed drawing based on OS dwg information. All illustrated dimensions are approximate and all site dimensions are to be checked on site and subject to site survey.

 


PROPOSED FRONT ELEVATION SCALE 1:100

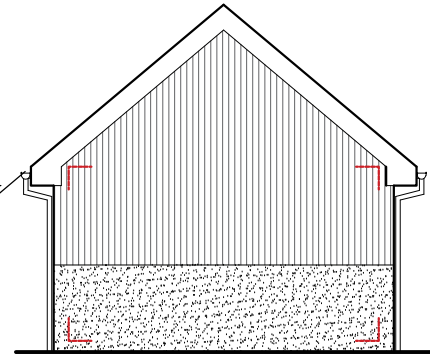


PROPOSED SIDE (RIGHT) ELEVATION SCALE 1:100

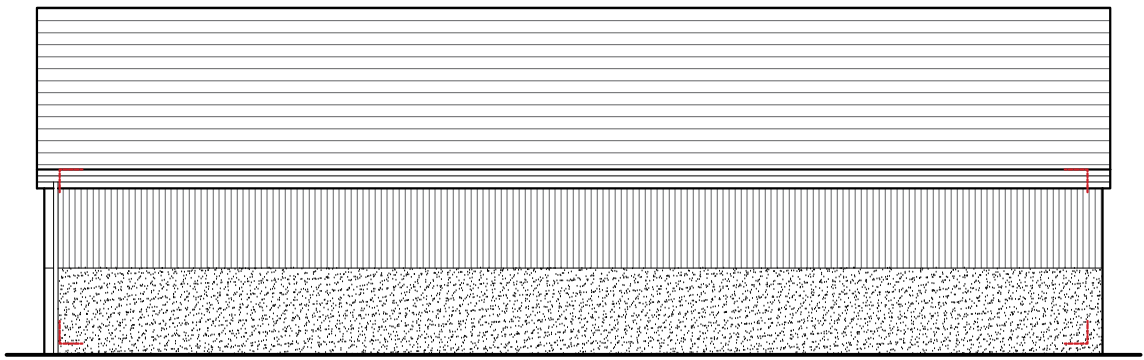

PROPOSED REAR ELEVATION SCALE 1:100

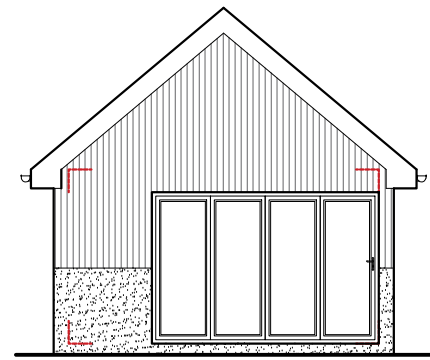

PROPOSED SIDE (LEFT) ELEVATION SCALE 1:100

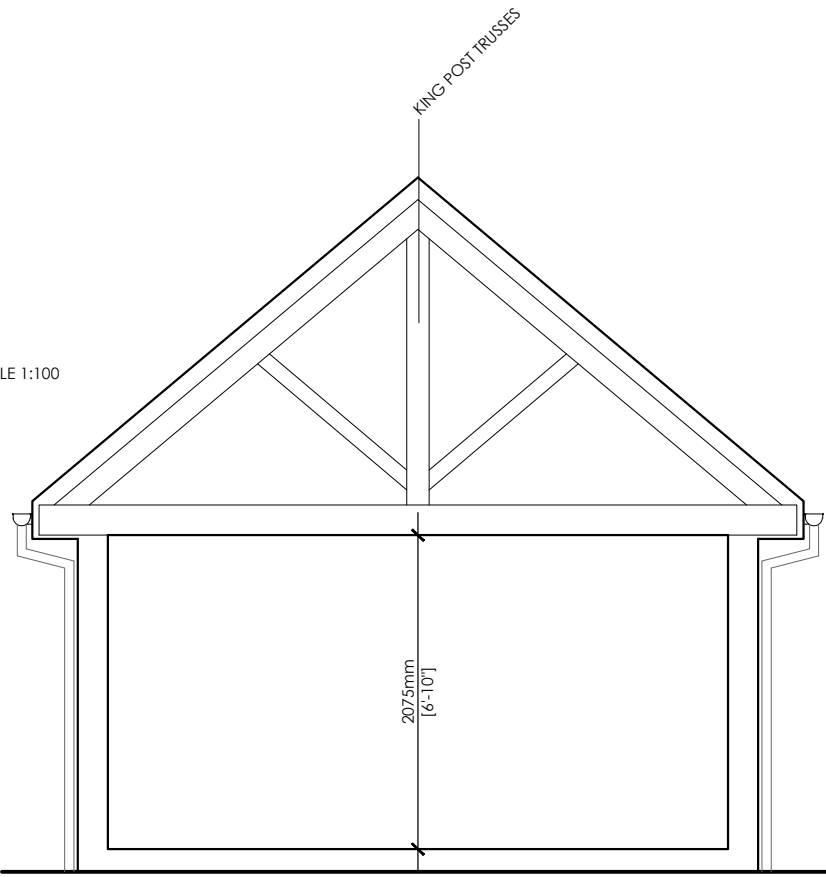

PROPOSED SECTION A-A SCALE 1:50

Client
Mr M Gaffey

Job Title
Plot 3 at Fairview
Brockhall Village
Old Langho
BB6 8HY

Drawing Title
Proposed Outbuilding Plans, Elevations
and Section

Scale Various @ A3	Date July 2020	Drawn BT
-----------------------	-------------------	-------------

spa
ARCHITECTS
SUNDERLAND PEACOCK & ASSOCIATES LTD.
HAZELMERE, PIMILCO ROAD, CLITHEROE
LANCASHIRE, BB7 2AG
T 01200 423178 F 01200 427328
E info@sunderlandpeacock.com
www.sunderlandpeacock.com

5666 - P04	REV -
------------	----------