


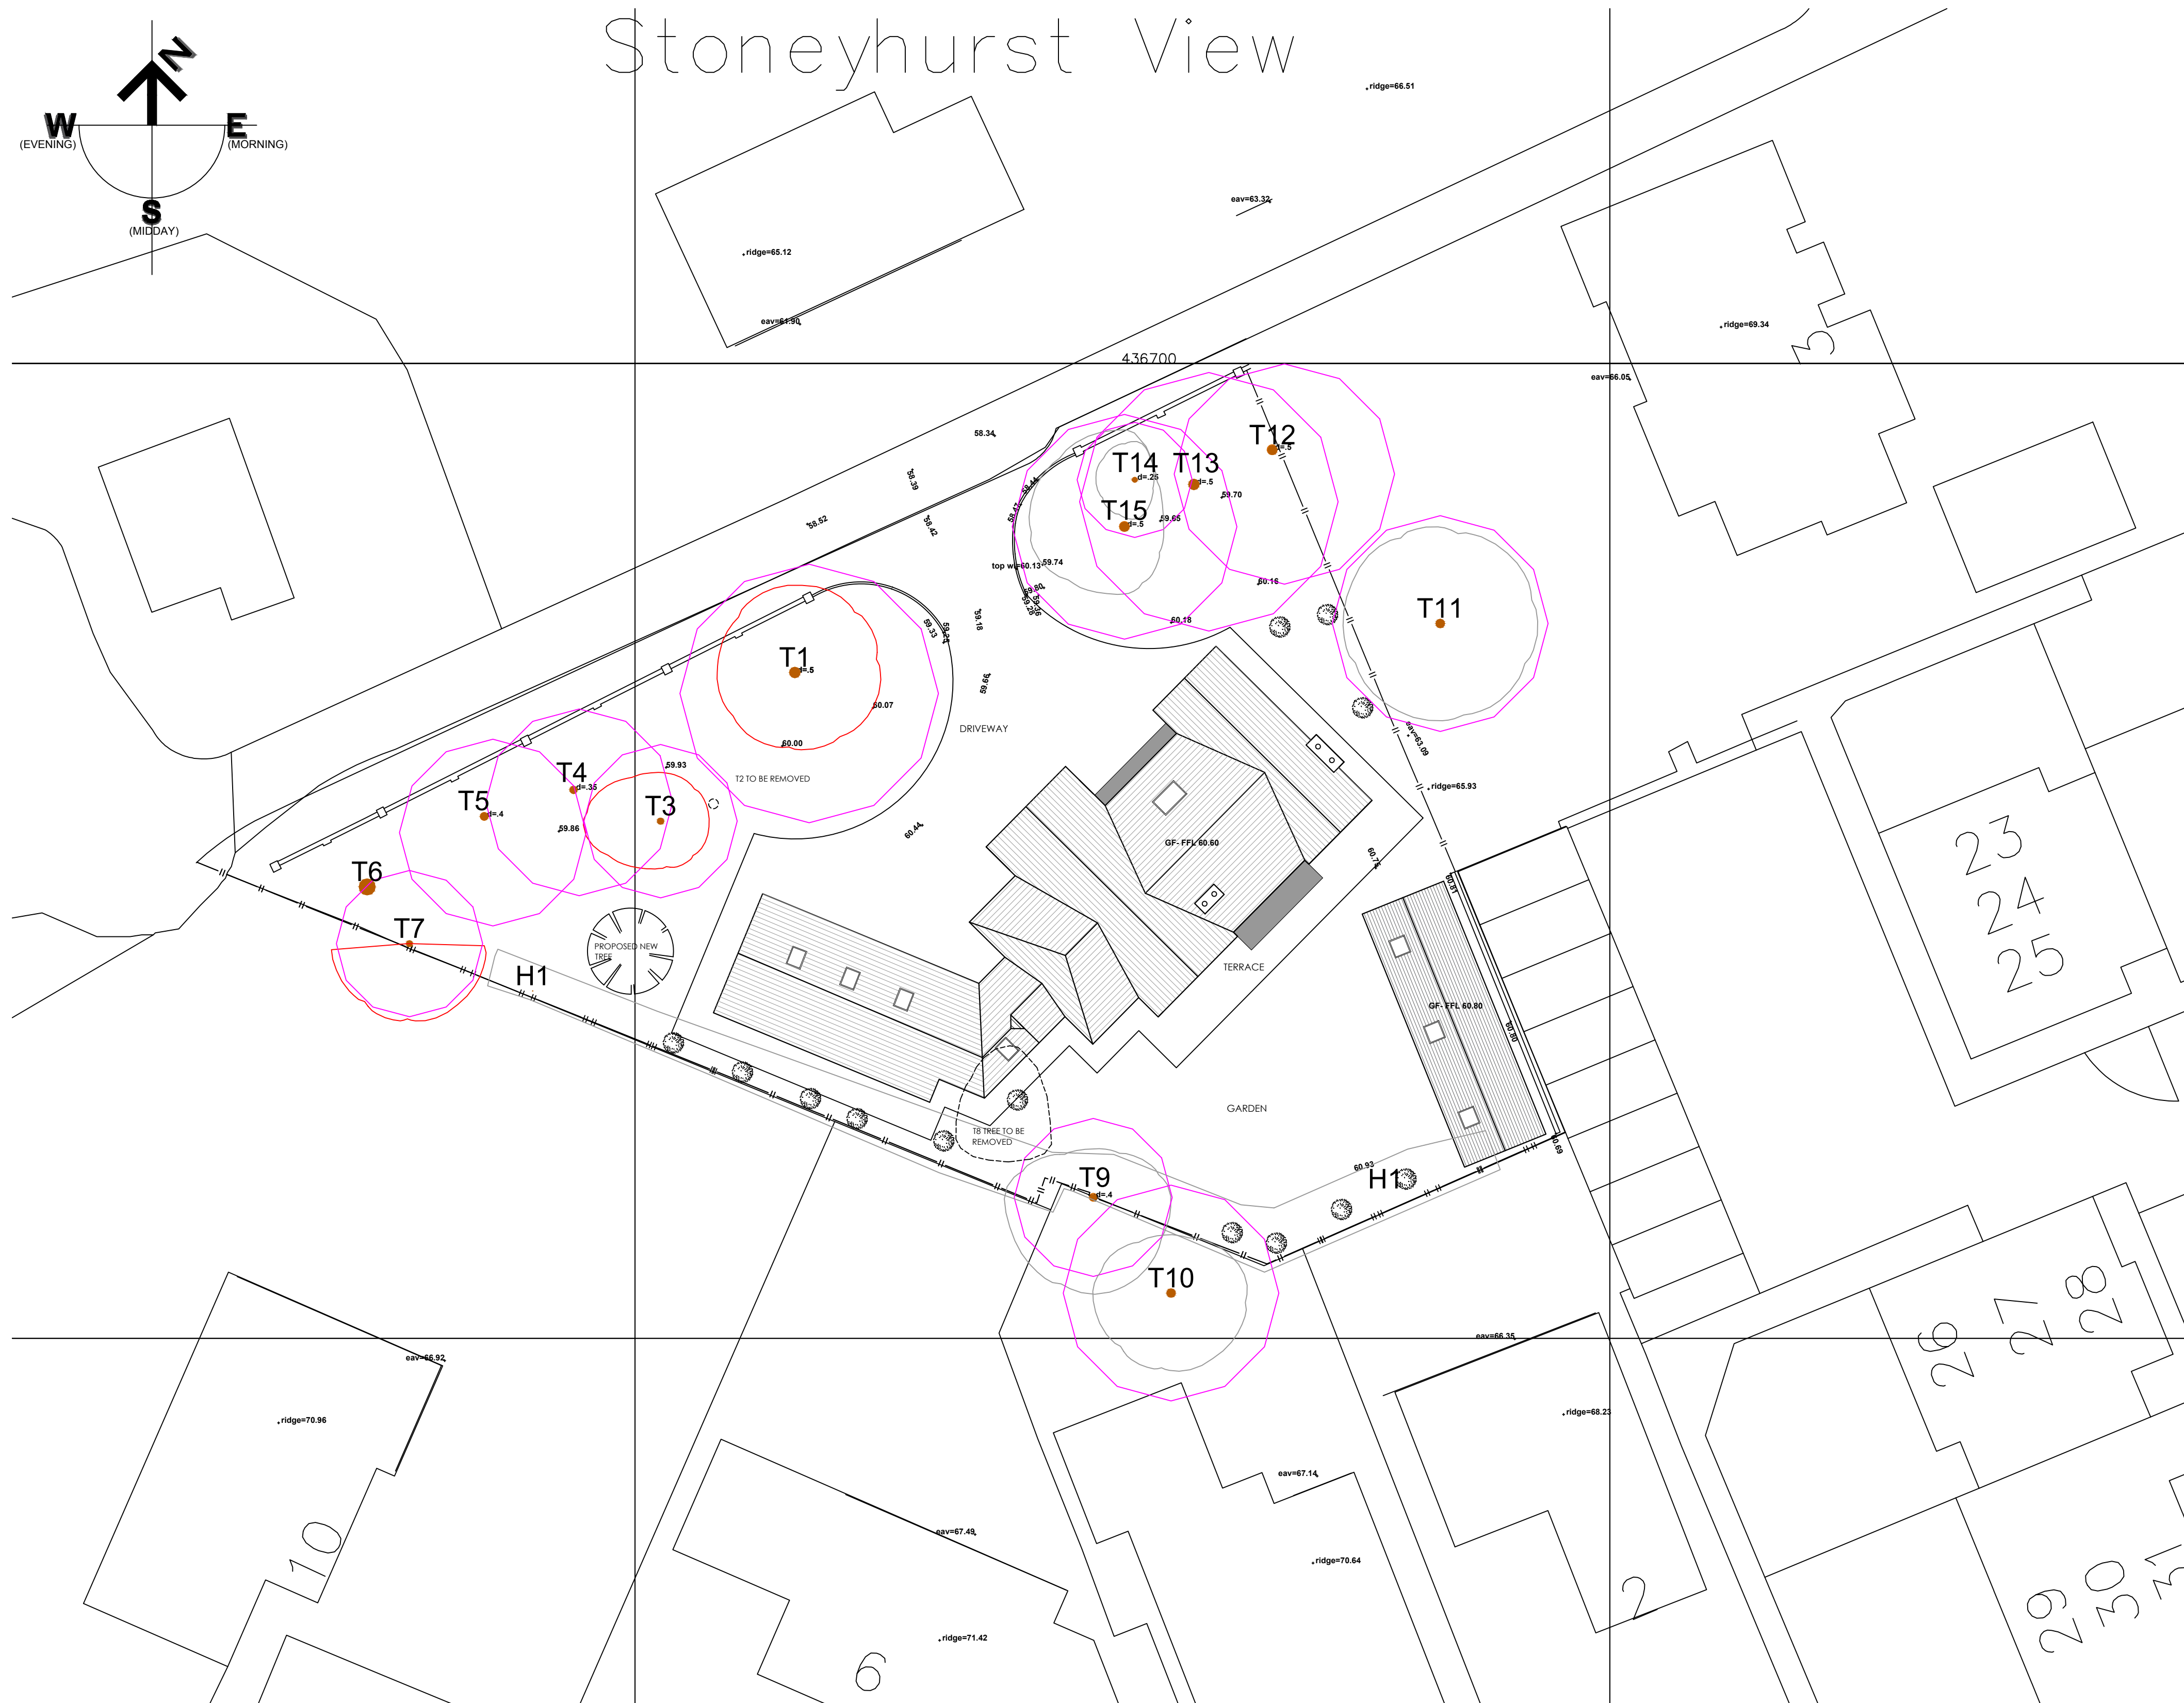

A 01.09.2020 Existing Tree Survey Added BT		
Client Mr M Gaffey		
Job Title Plot 3 at Fairview Brockhall Village Old Langho BB6 8HY		
Drawing Title Proposed Sketch Site Plan		
Scale @ A1	Date May 2020	Drawn RBM