


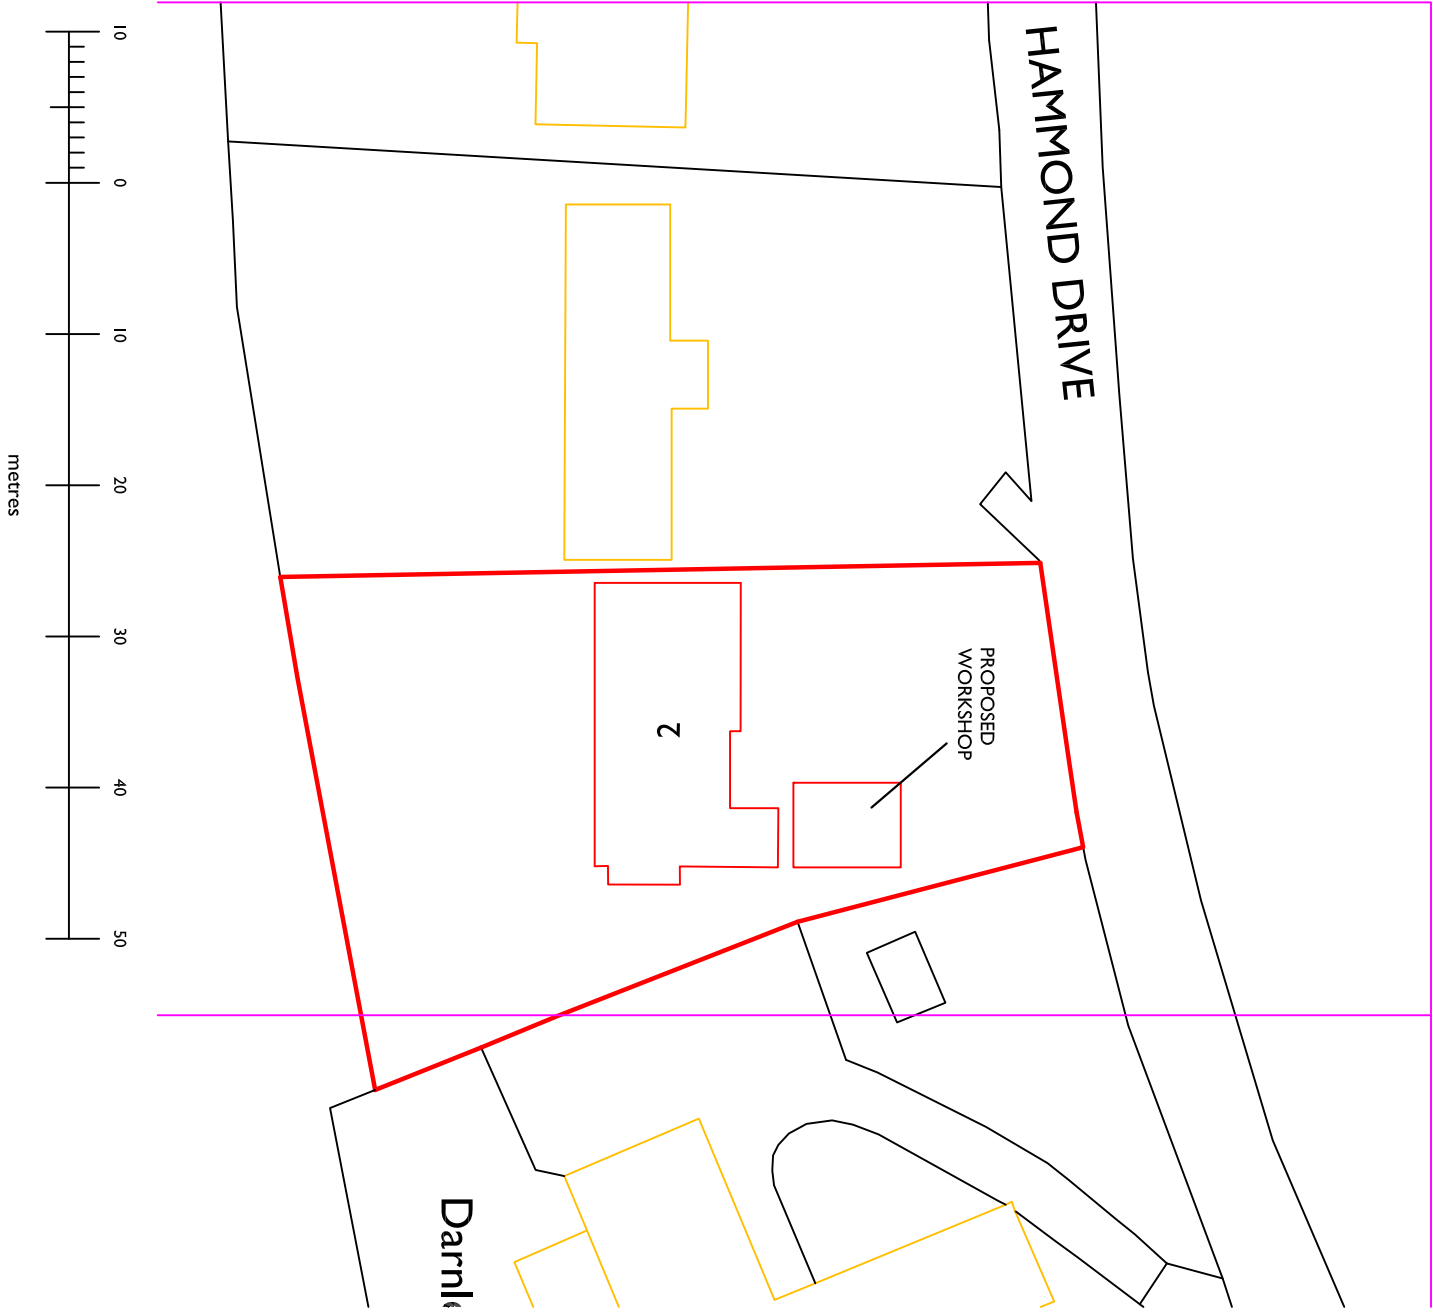


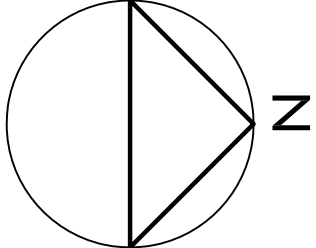

PROPOSED SITE PLAN 1:500

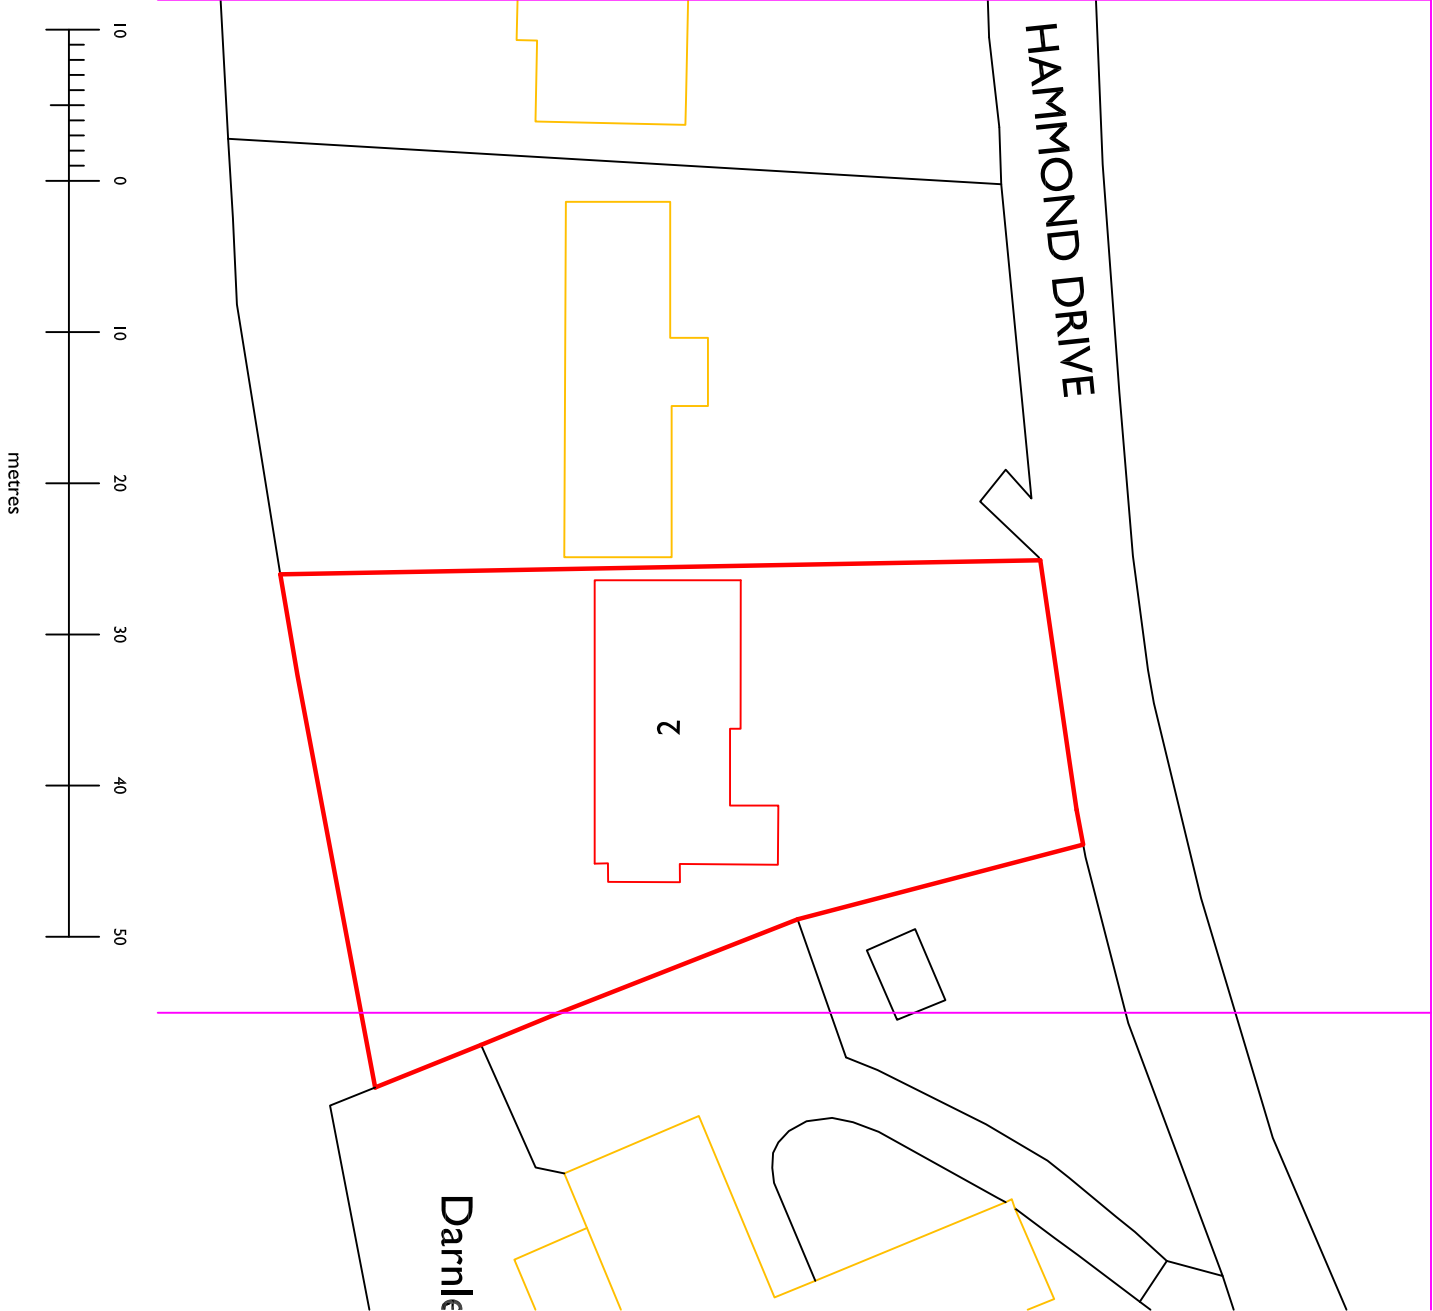

EXISTING SITE PLAN 1:500

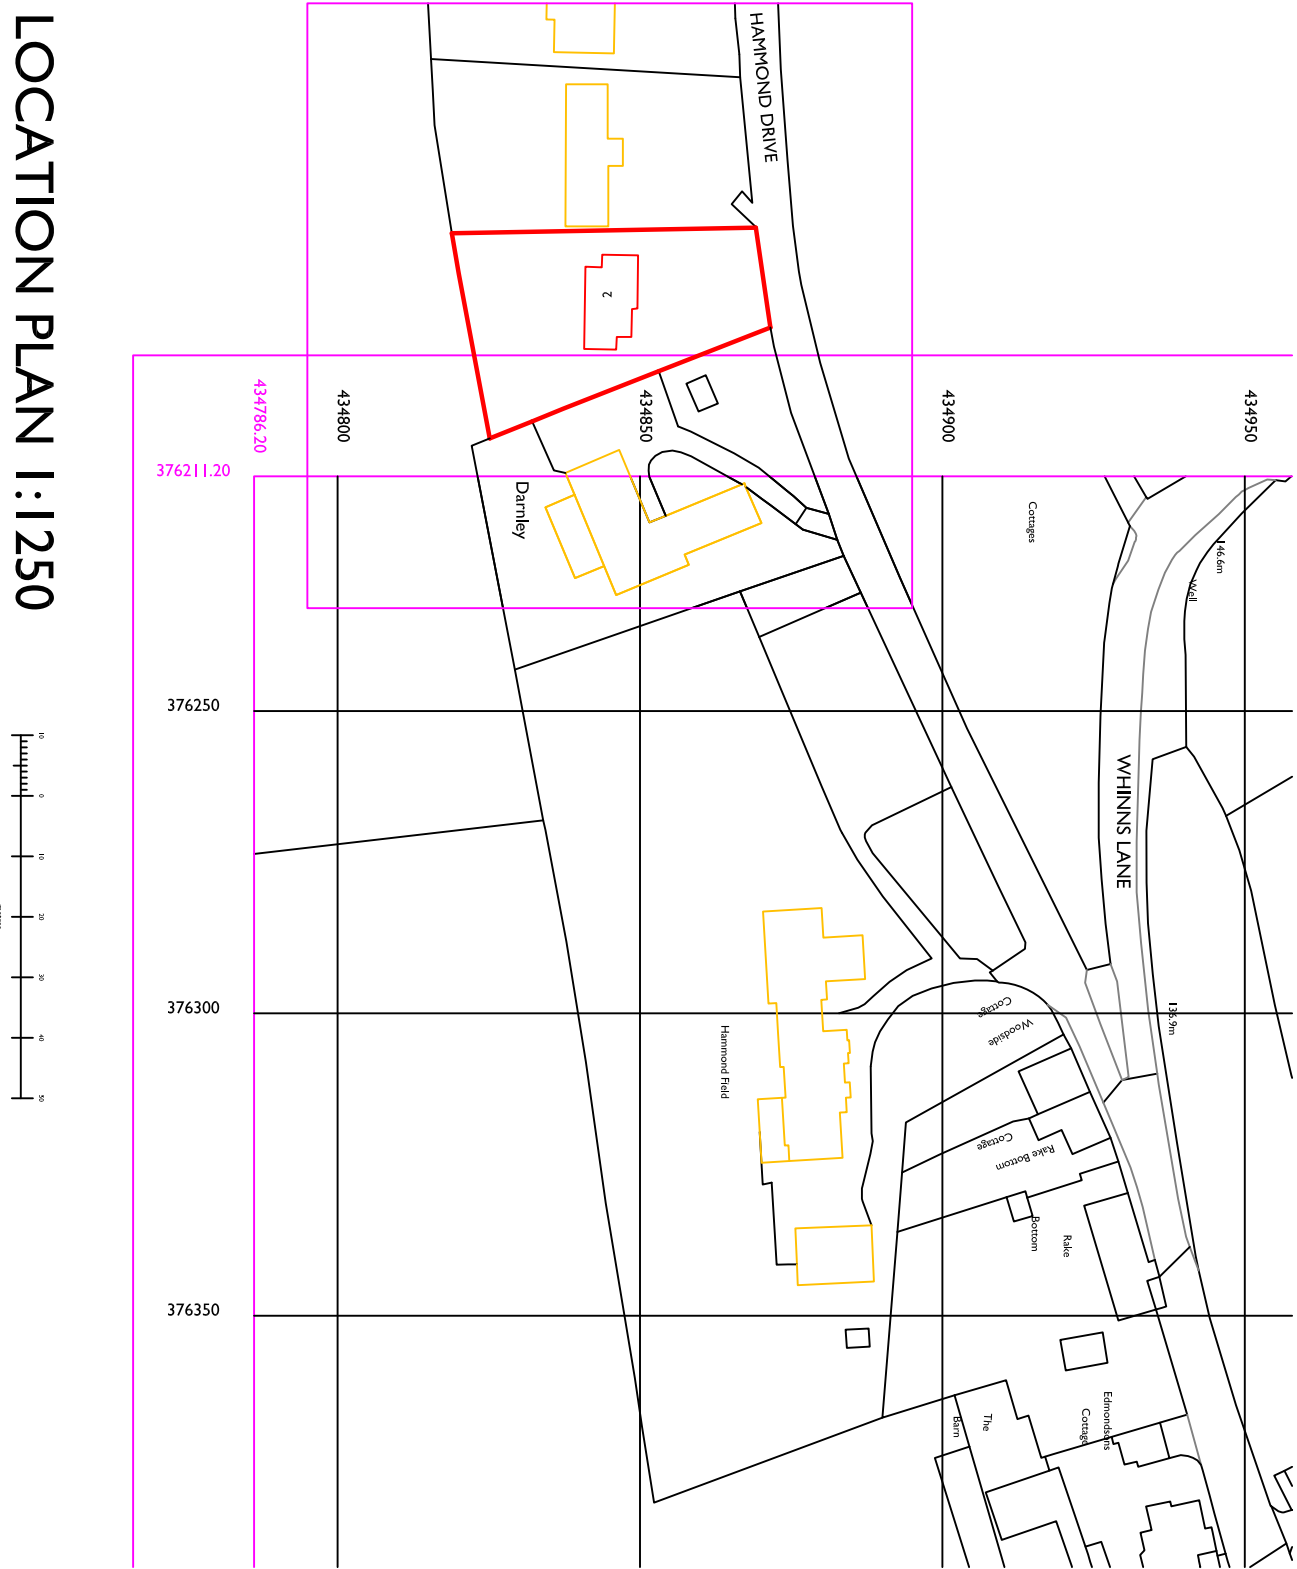

LOCATION PLAN 1:1250

drawing title LOCATION & SITE PLANS EXISTING & PROPOSED			drawing no. I 430-6		
date NOV 2020			scale 1: 500 & 1:1250 @ A2		
CRC DESIGN ARCHITECTURAL SERVICES 5 WALLHURST CLOSE WORSTHORNE BURNLEY BB103JNV tel 01282 451926 mob 07897 552179 e carl@crcdesign.co.uk GARAGE CONVERSION & NEW WORKSHOP 2 HAMMOND DRIVE READ BB12 7RE date MR & MRS D HARTLEY					